


2nd Floor Plan

Scale: 1/4" = 1'

Wall Legend
Existing Walls ———
Demolished Walls - - - -
New Walls =

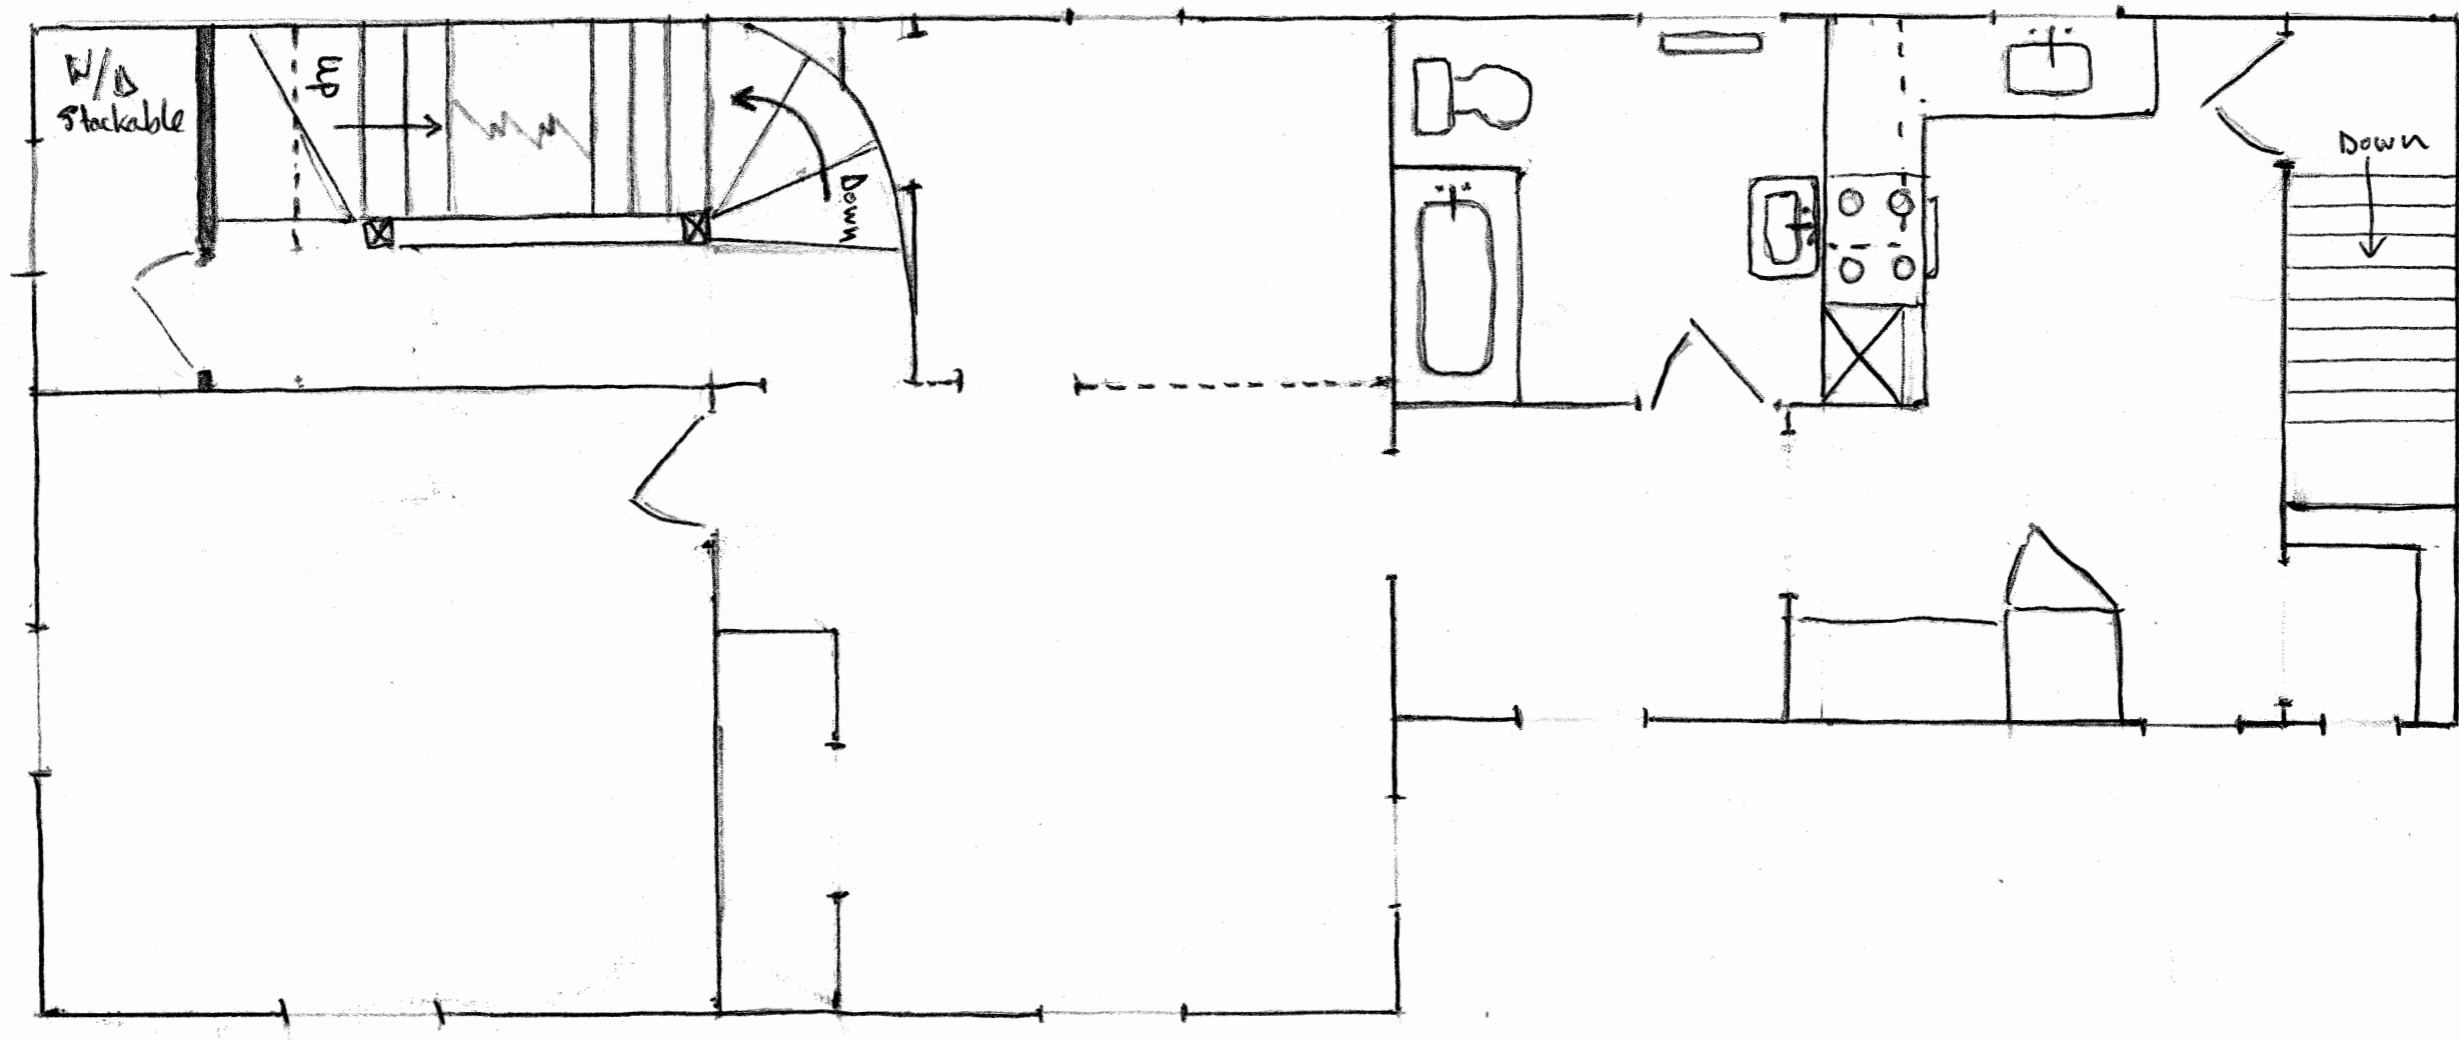

- Walls to be demolished are not load bearing
- All new walls are not bearing and will be KD 2x4 studs, 16" on center.