

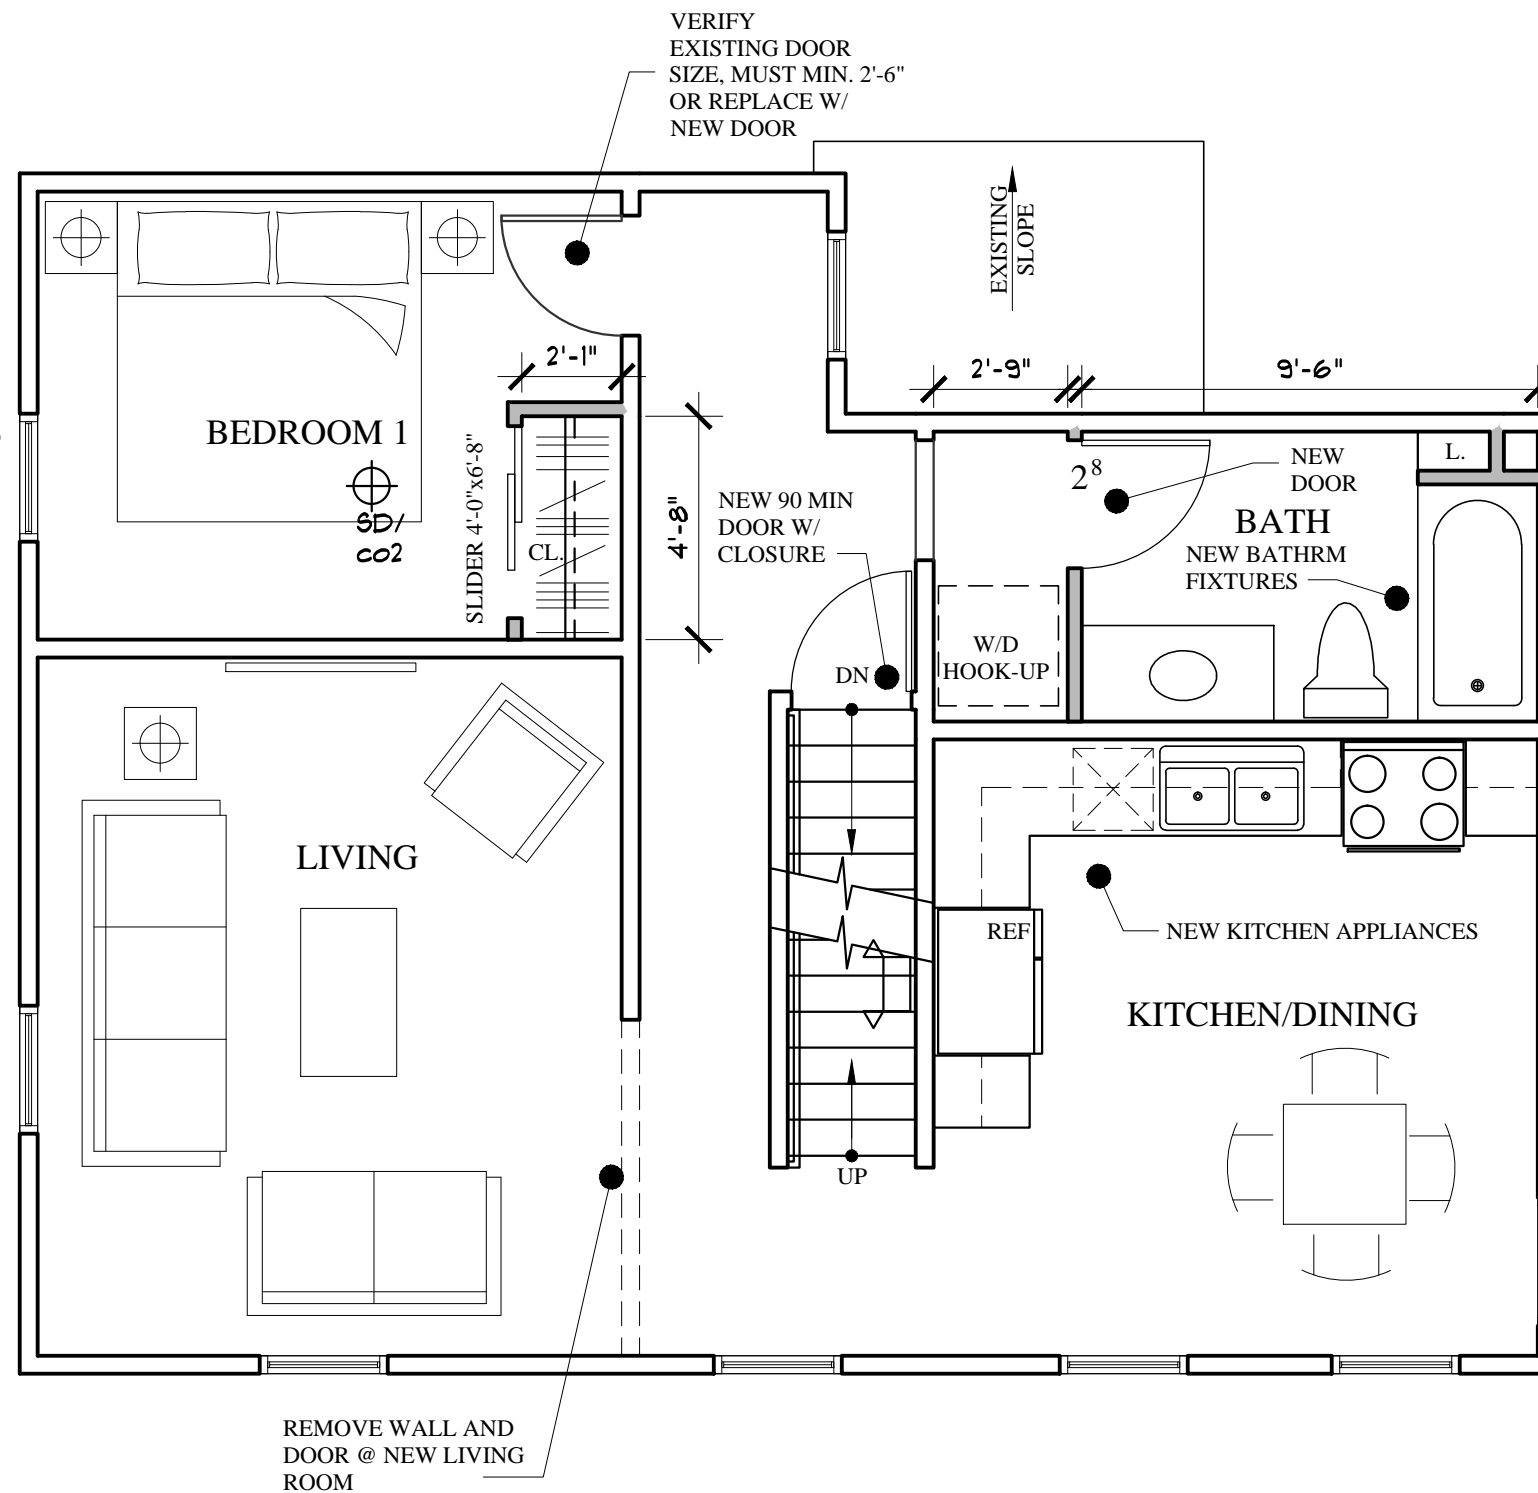
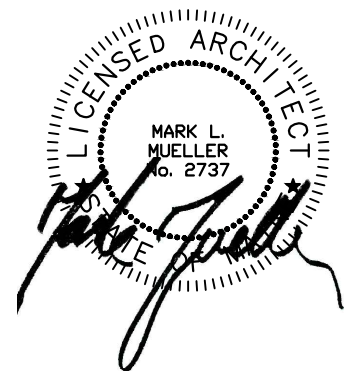
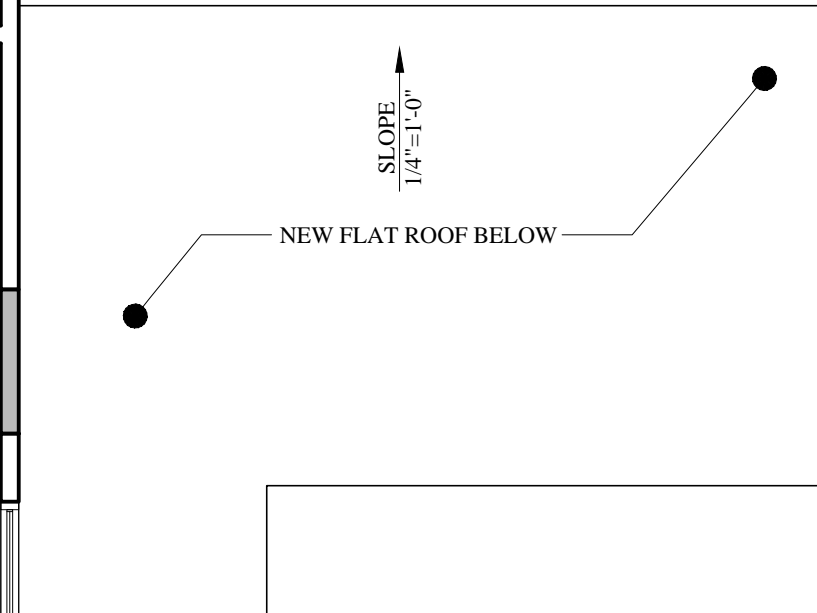


EGRESS CASEMENT
5.7 MIN. SF CLEAR
OPEN'G - 22" WIDE,
24" HIGH MIN.

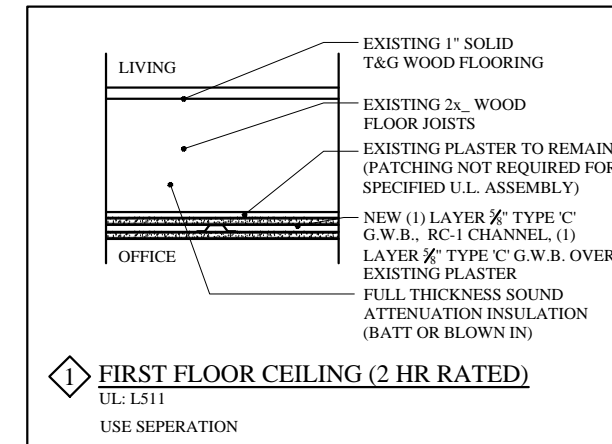

WALL LEGEND

 

SECOND FLOOR PLAN

SCALE: 1/4"= 1'-0"

FINISHED AREA = 726 SF

BUILDING PERMIT SET: NOVEMBER 18, 2015

6 EAST OXFORD STREET LLC

NOVEMBER 18, 2015
6 Oxford STREET
PORTLAND, MAINE

A-1.3