


PROPOSED REAR ELEVATION

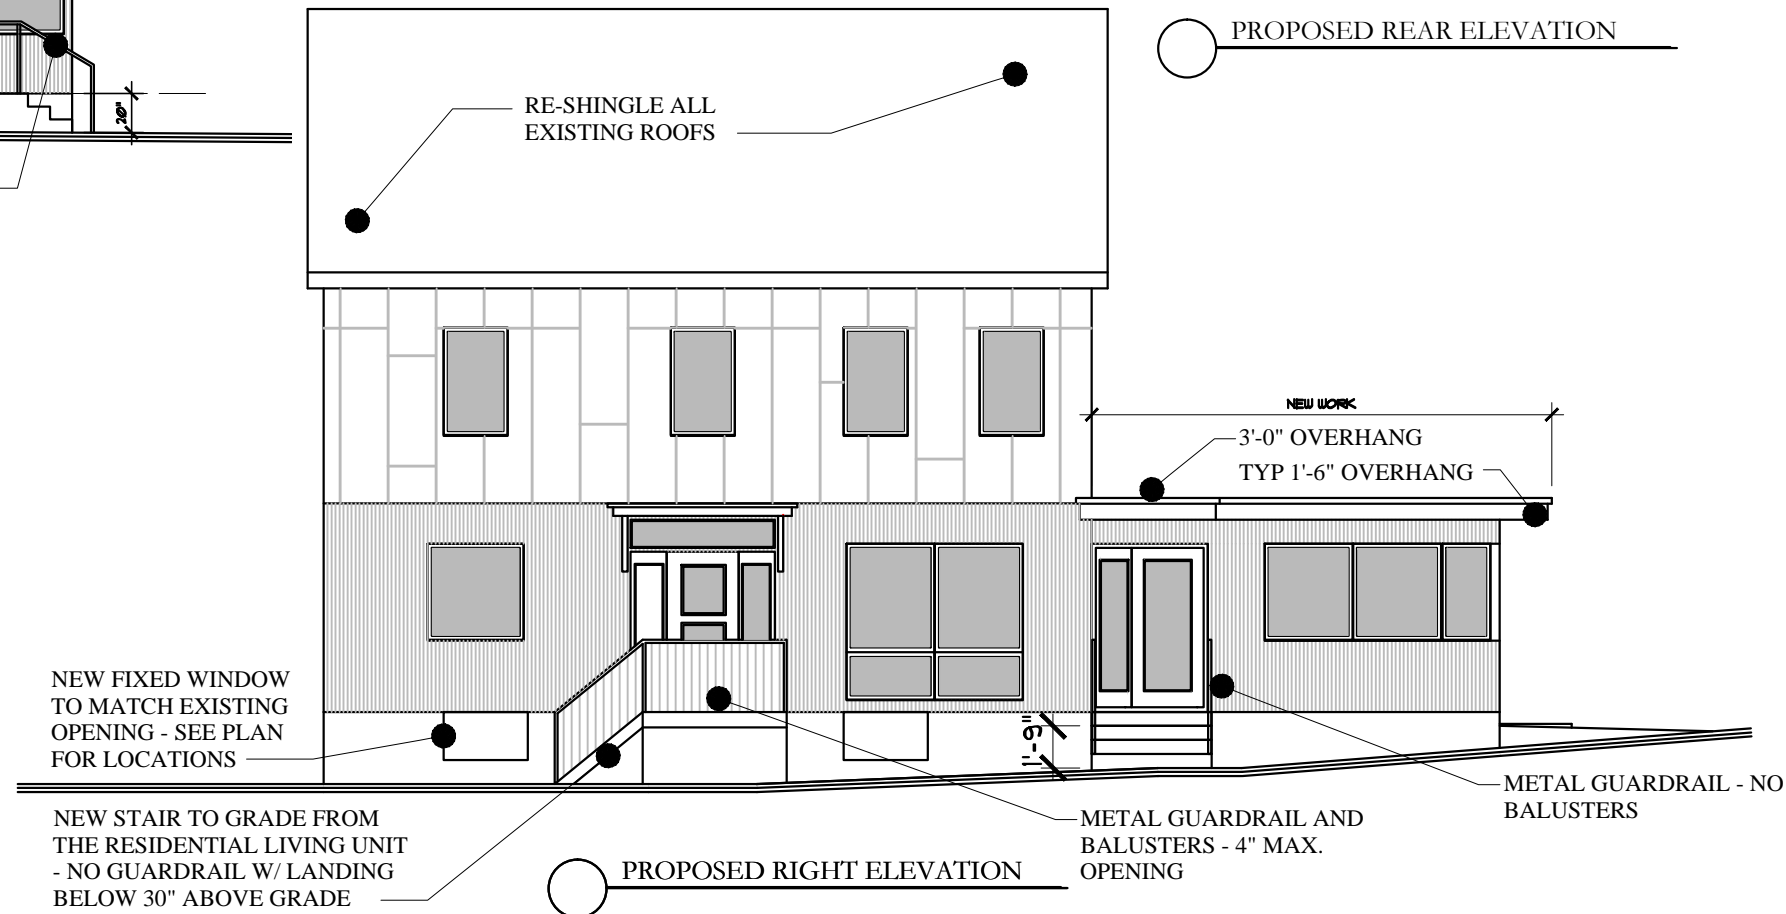

ELEVATIONS

SCALE: 1/8" = 1'-0"

BUILDING PERMIT SET: NOVEMBER 18, 2015

6 EAST OXFORD STREET LLC

NOVEMBER 18, 2015
6 Oxford STREET
PORTLAND, MAINE

A-2.2