


EXTERIOR ELEVATIONS

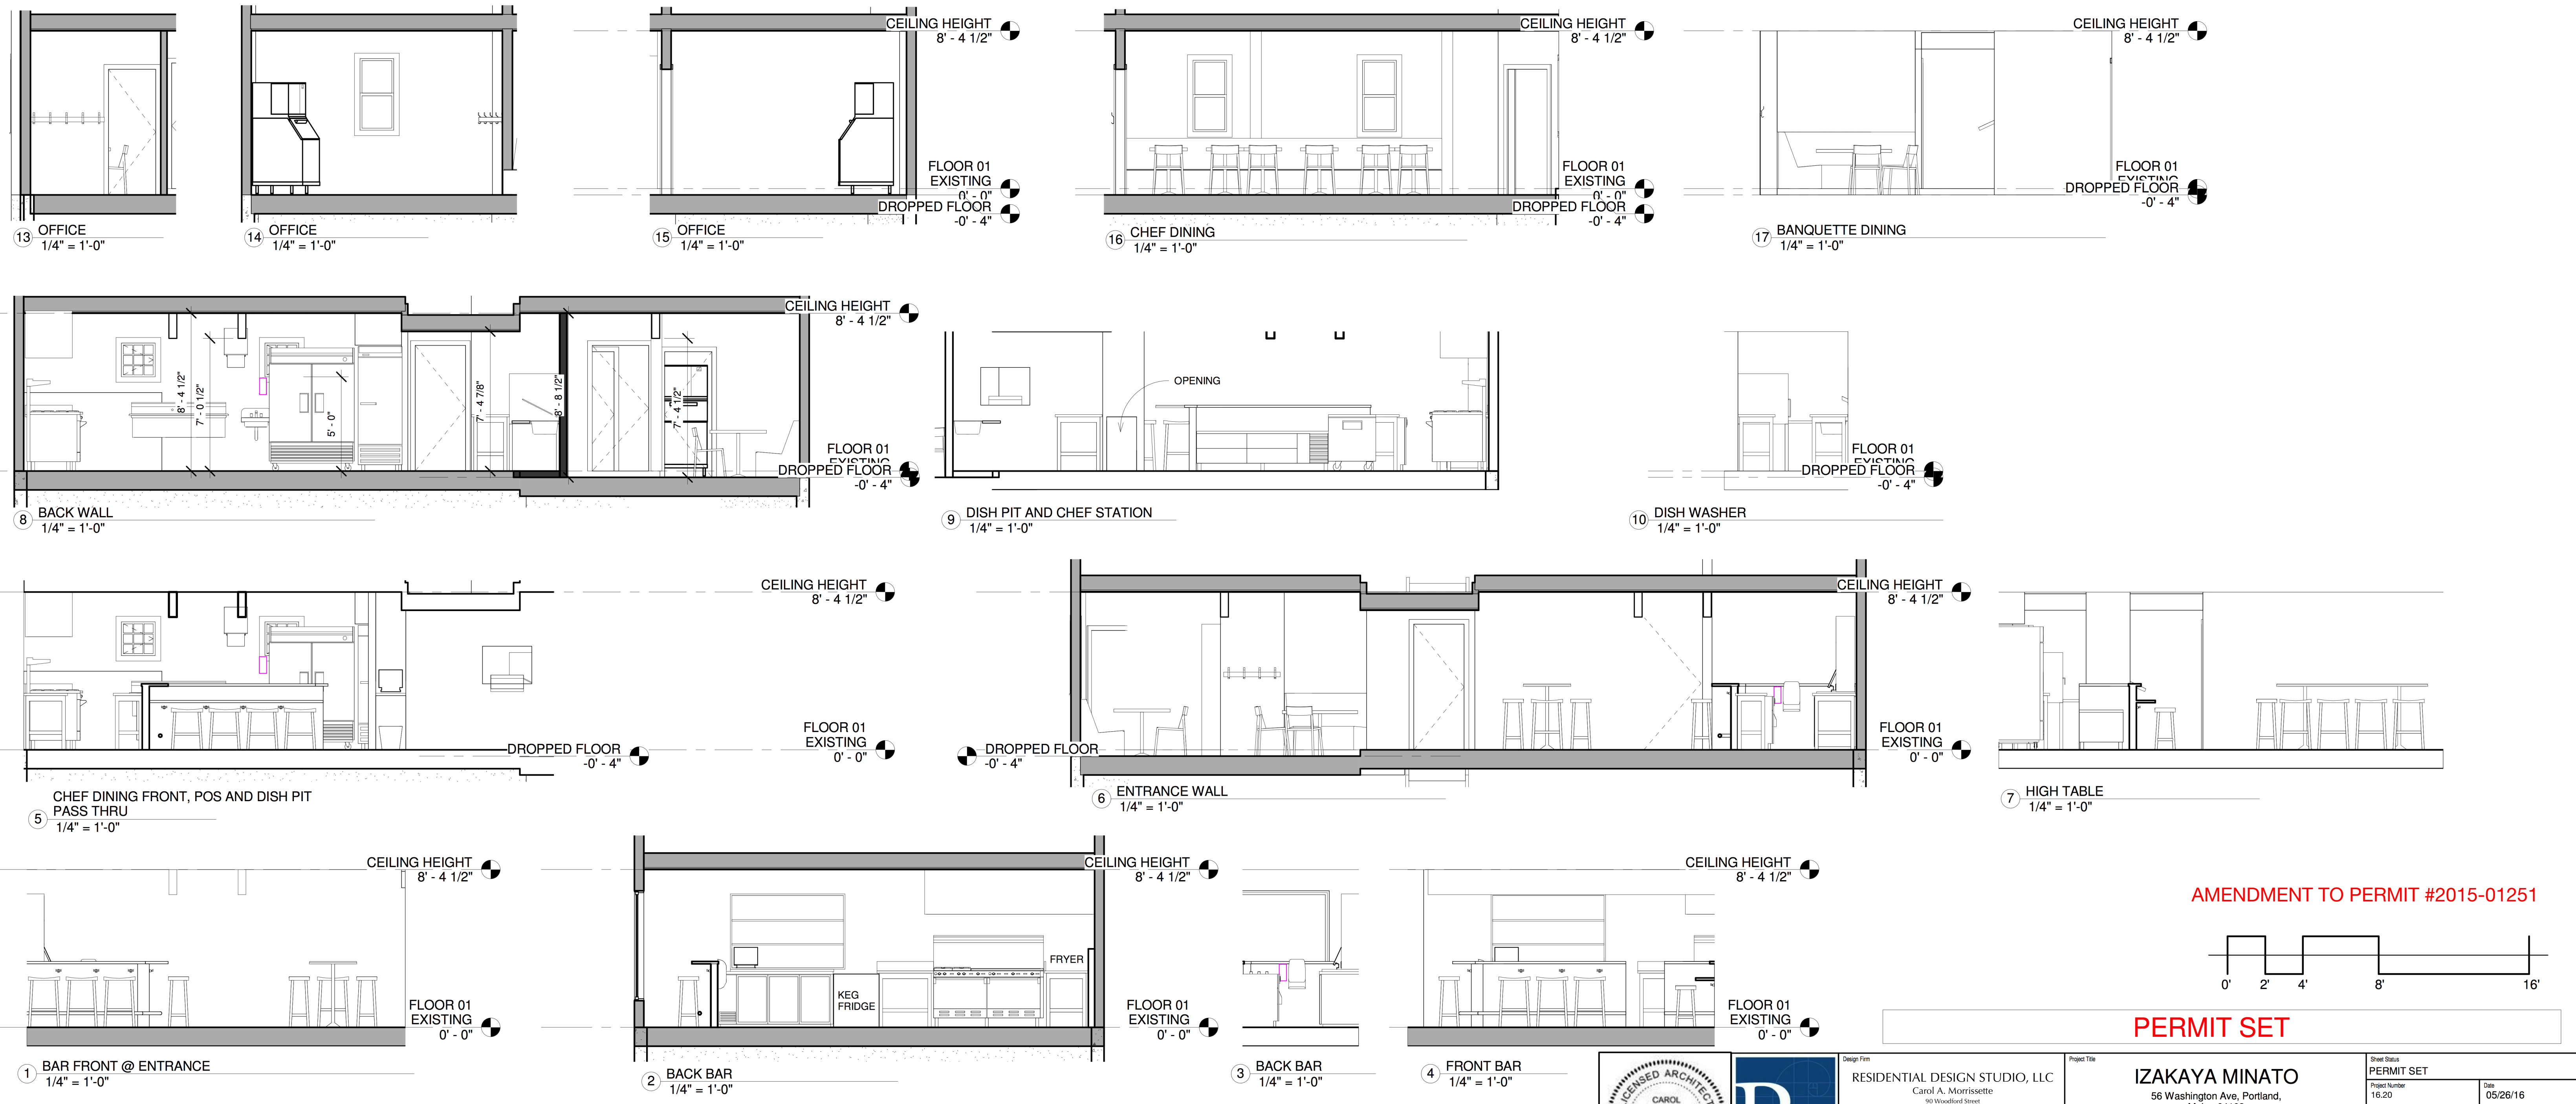

INTERIOR ELEVATIONS

		Design Firm RESIDENTIAL DESIGN STUDIO, LLC Carol A. Morrissette 90 Woodford Street Portland, Maine 04103 T. 207.699.4184 C. 207.671.7965	Project Title IZAKAYA MINATO 56 Washington Ave, Portland, Maine 04102	Sheet Status PERMIT SET	Project Number 16.20	Date 05/26/16
		Sheet Title ELEVATIONS	Drawn By MIC/CM	Sheet No. A2.1		