


PLAN

SCALE: 1/4"=1'-0"


1

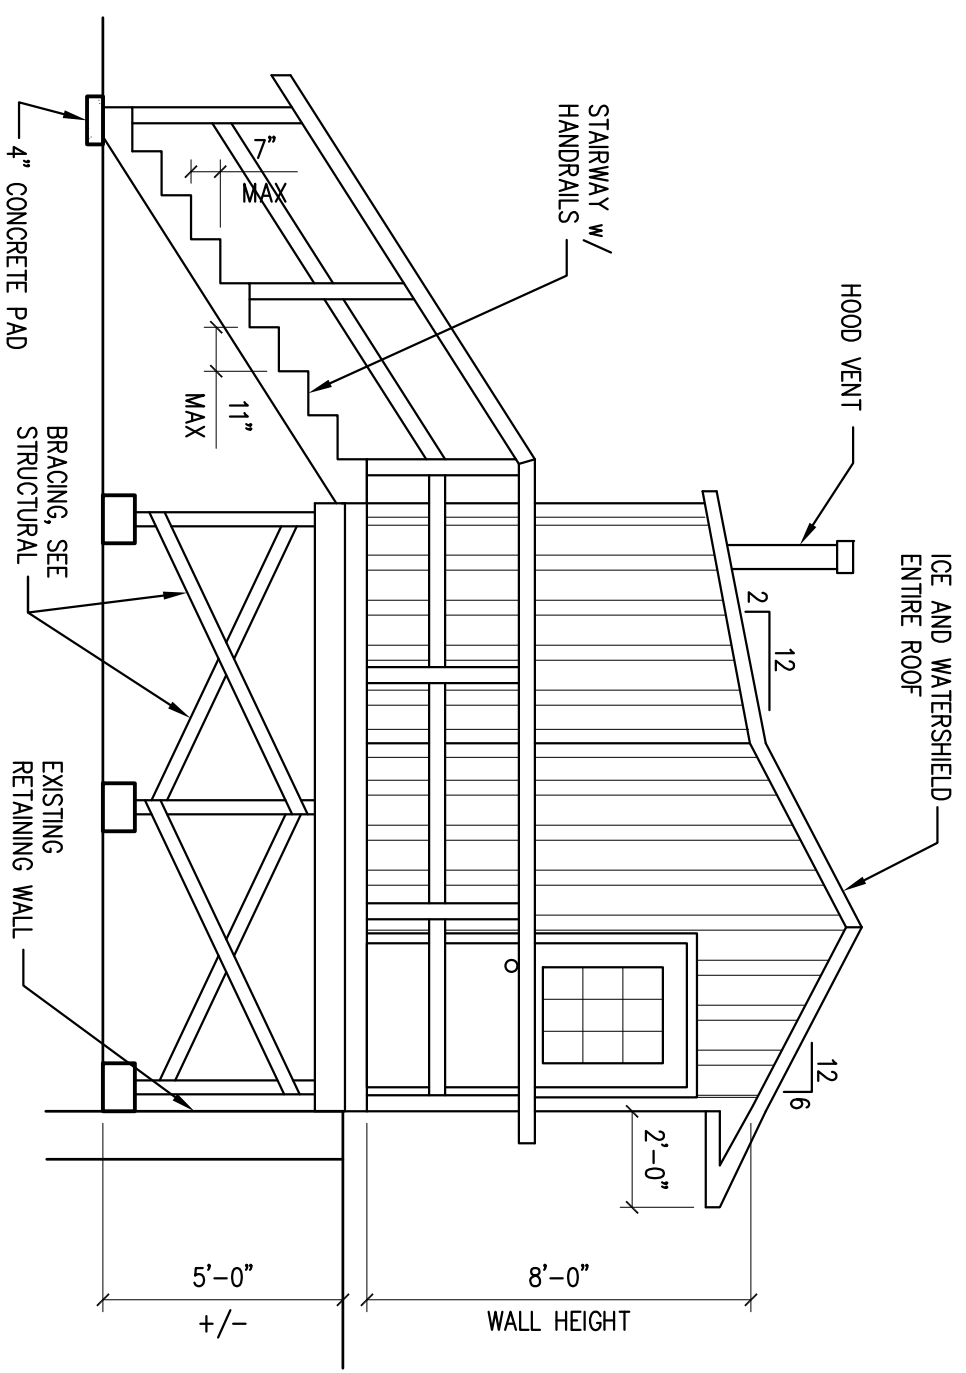

SIDE ELEVATION

SCALE: 1/4"=1'-0"

2

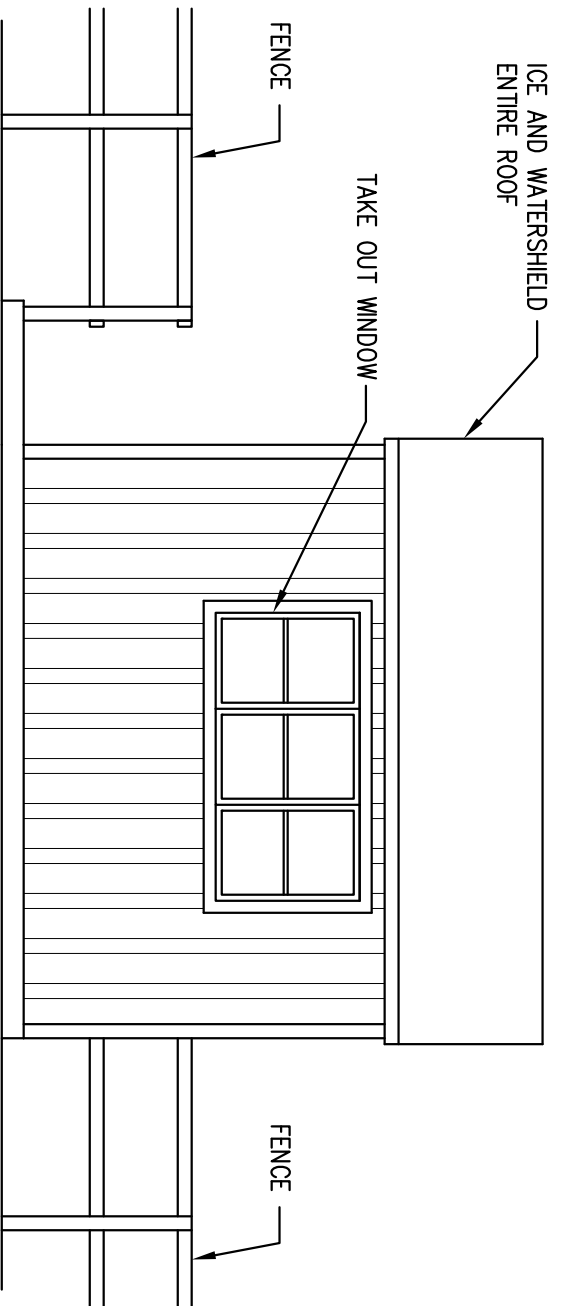

FRONT ELEVATION

SCALE: 1/4"=1'-0"

3



424 Fore Street  
Portland, ME 04101  
Phone 207.842.2800  
Fax 207.842.2828  
[www.cascobayengineering.com](http://www.cascobayengineering.com)

CLIENT:  
**SILLY'S RESTAURANT**  
40 WASHINGTON AVE  
PORTLAND, ME 04101

**SILLY'S BURGER SHACK**  
PORTLAND MAINE

ISSUE

No.	DATE	DESCRIPTION
0	6-6-13	ISSUED FOR CONSTRUCTION

SHEET TITLE:  
**PLANS AND ELEVATIONS**

DESIGNED: TD  
DRAWN: TD  
DATE: 6-5-13  
PROJECT No: 13-059

**A1**