


FOUNDATION PLAN

SCALE: 1/4"=1'-0"


1

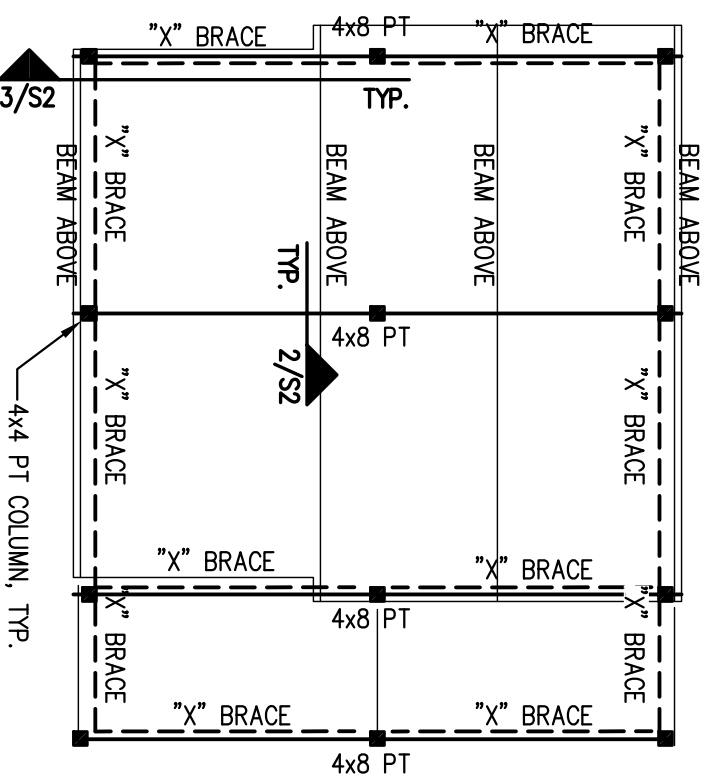

PLATFORM & BRACING FRAMING PLAN

SCALE: 1/4"=1'-0"


2

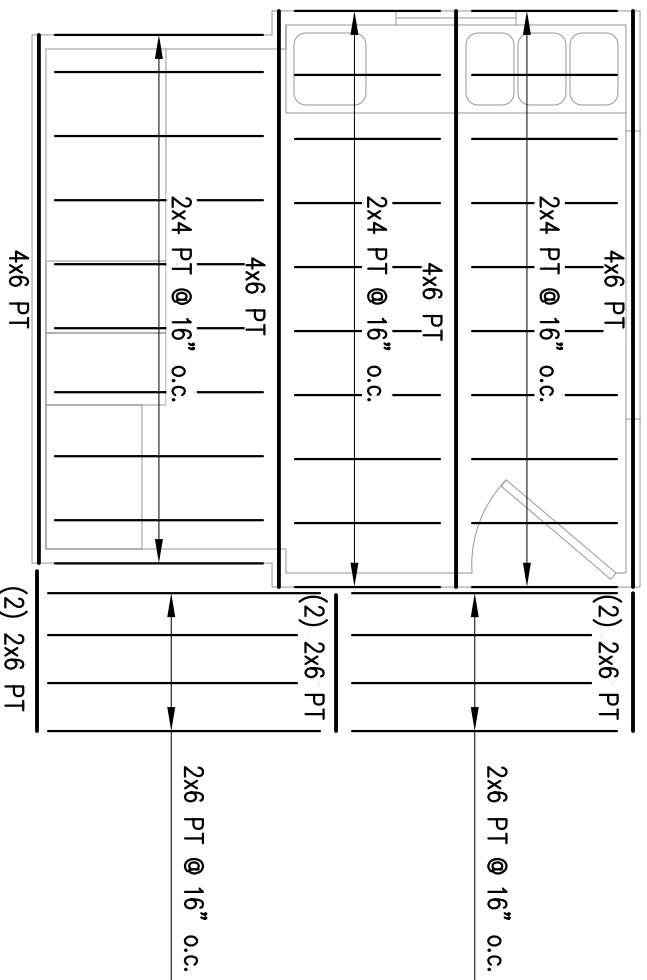

FLOOR FRAMING PLAN

SCALE: 1/4"=1'-0"

3

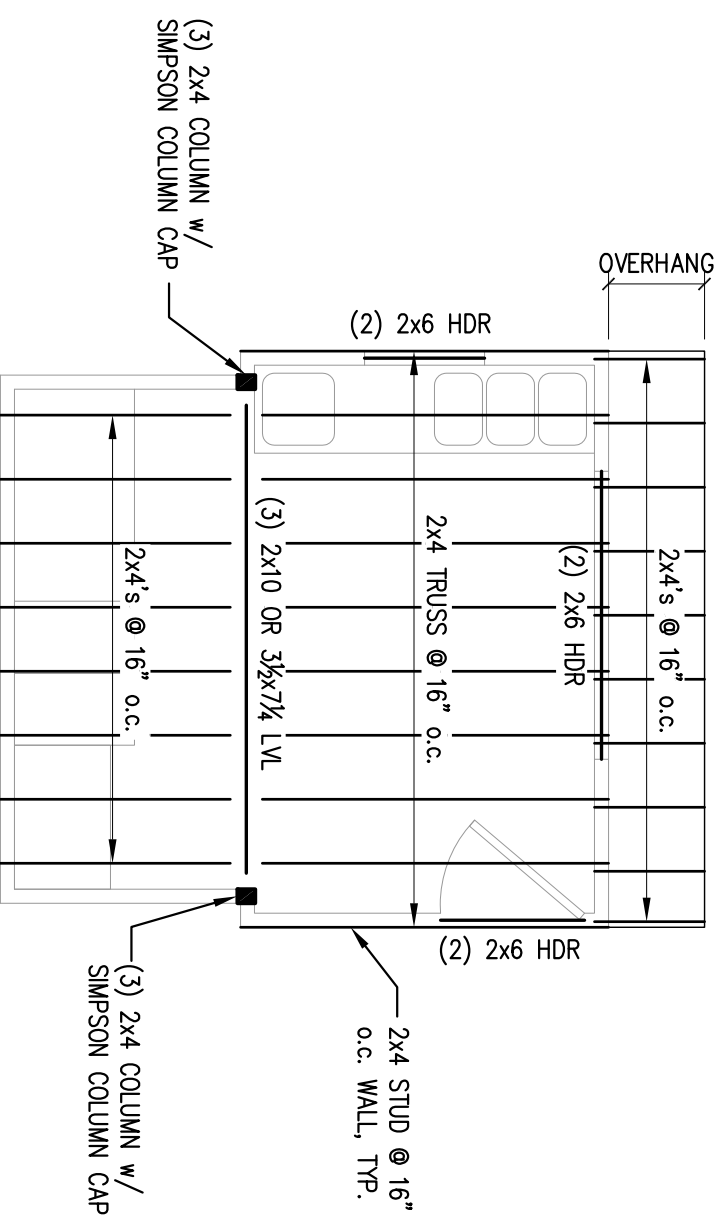

ROOF FRAMING PLAN

SCALE: 1/4"=1'-0"

4



424 Fore Street  
Portland, ME 04101  
Phone 207.842.2800  
Fax 207.842.2828  
[www.cascobayengineering.com](http://www.cascobayengineering.com)

CLIENT:

SILLY'S RESTAURANT  
40 WASHINGTON AVE  
PORTLAND, ME 04101

SILLY'S BURGER SHACK  
PORTLAND MAINE

ISSUE

No.	DATE	DESCRIPTION
0	6-6-13	ISSUED FOR CONSTRUCTION

SHEET TITLE:

FOUNDATION & FRAMING PLANS

DESIGNED: TD

DRAWN: TD

DATE: 6-5-13

PROJECT No: 13-059

S1