



2 1ST FLOOR PLAN
SCALE: 1/8" = 1'-0"

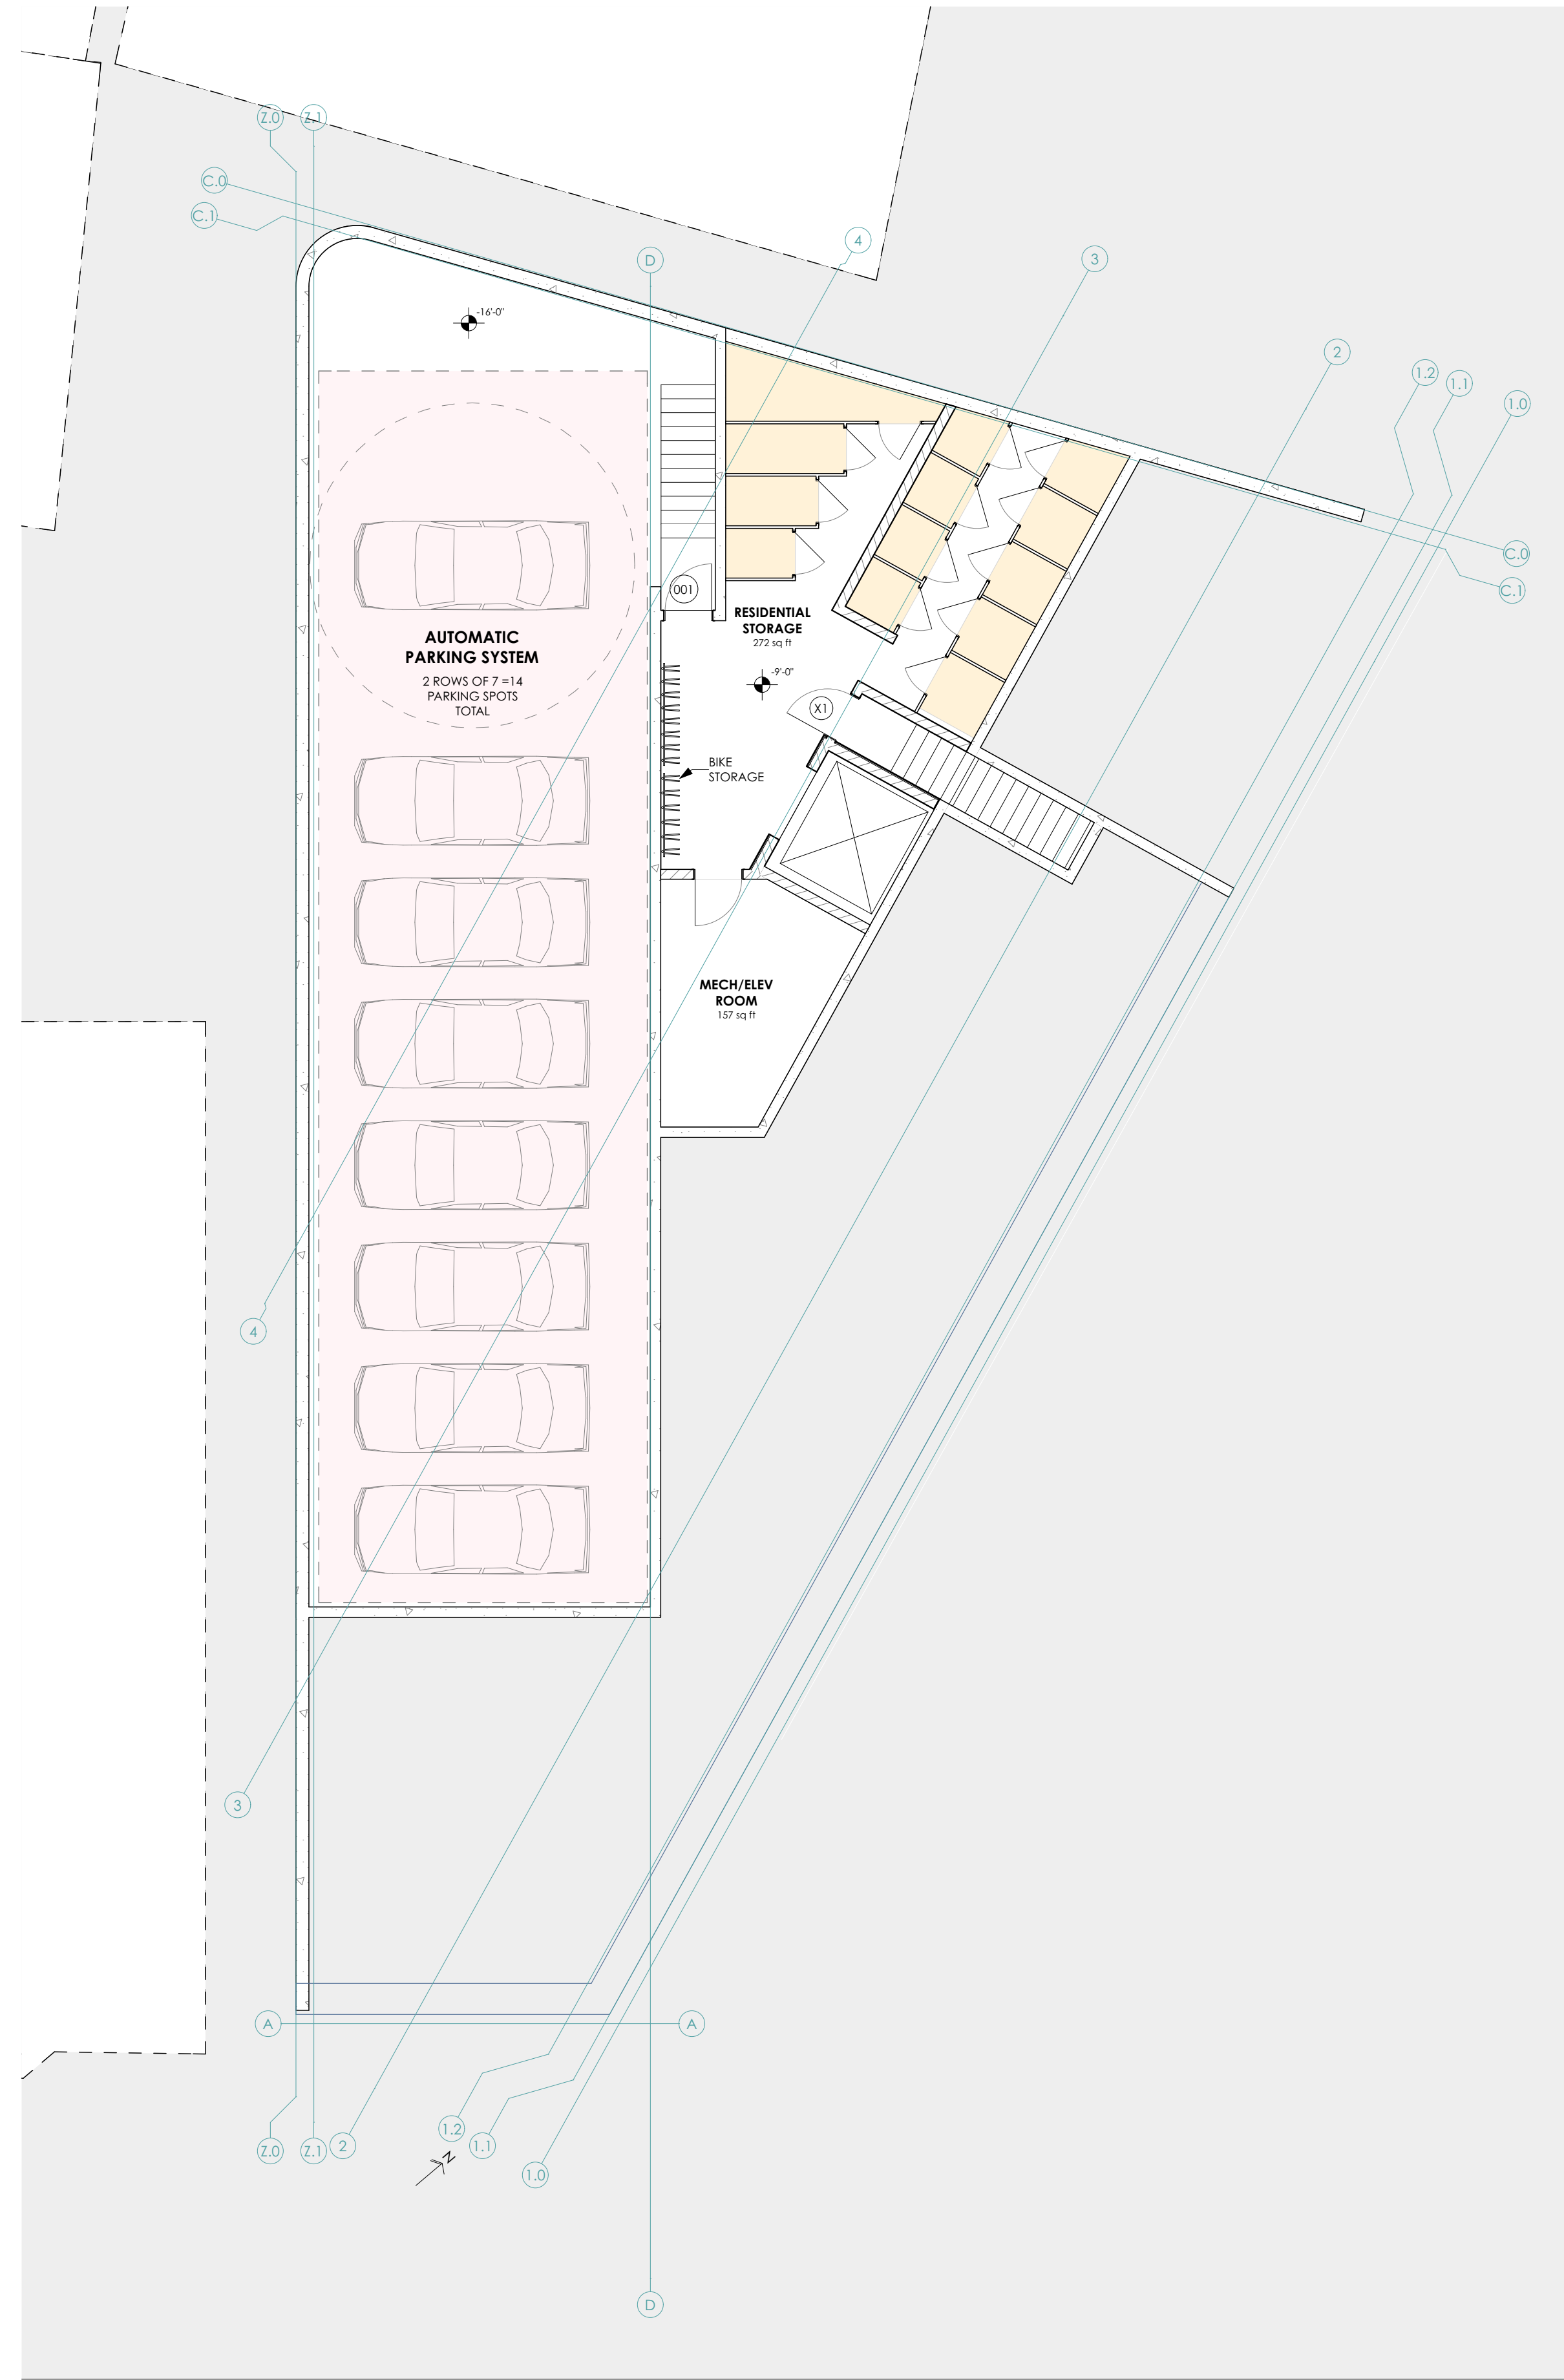

1 SUBGRADE PLAN
SCALE: 1/8" = 1'-0"

 