




3 4TH FLOOR PLAN
SCALE: 1/8" = 1'-0"

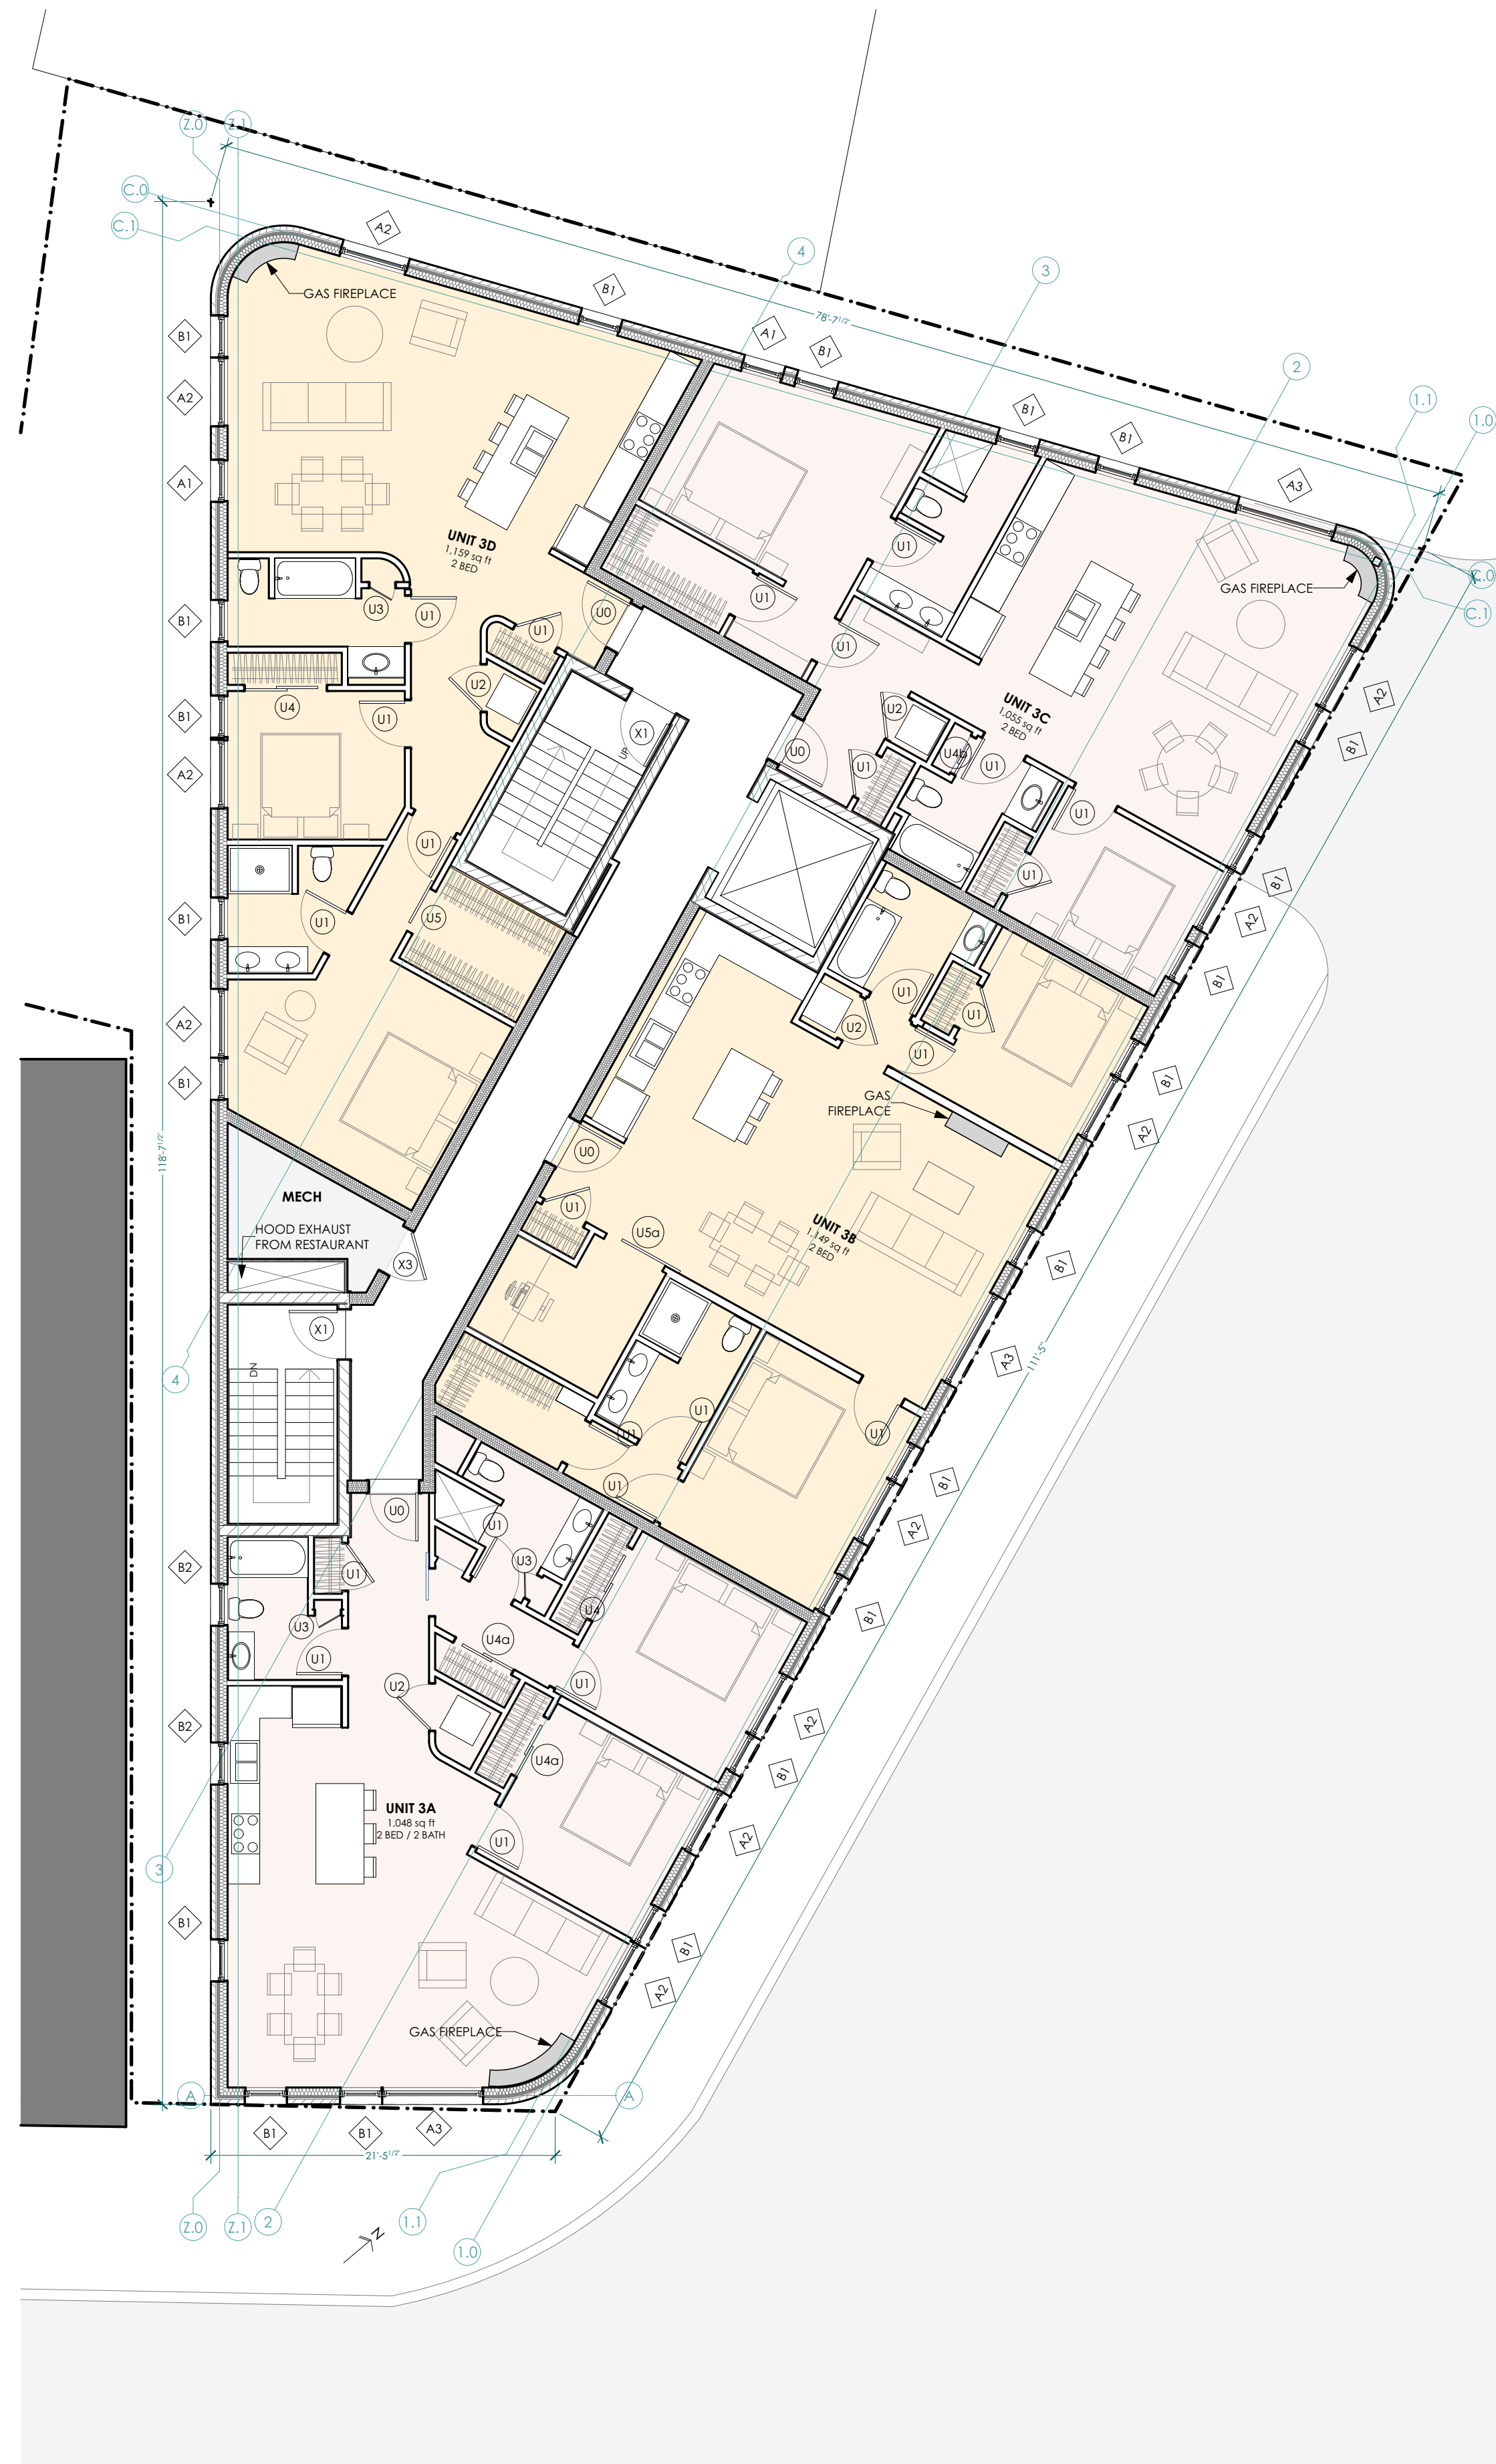

2 3RD FLOOR PLAN
SCALE: 1/8" = 1'-0"



1 2ND FLOOR PLAN
SCALE: 1/8" = 1'-0"

