



2 UPPER ROOF PLAN
SCALE: 1/8" = 1'-0"

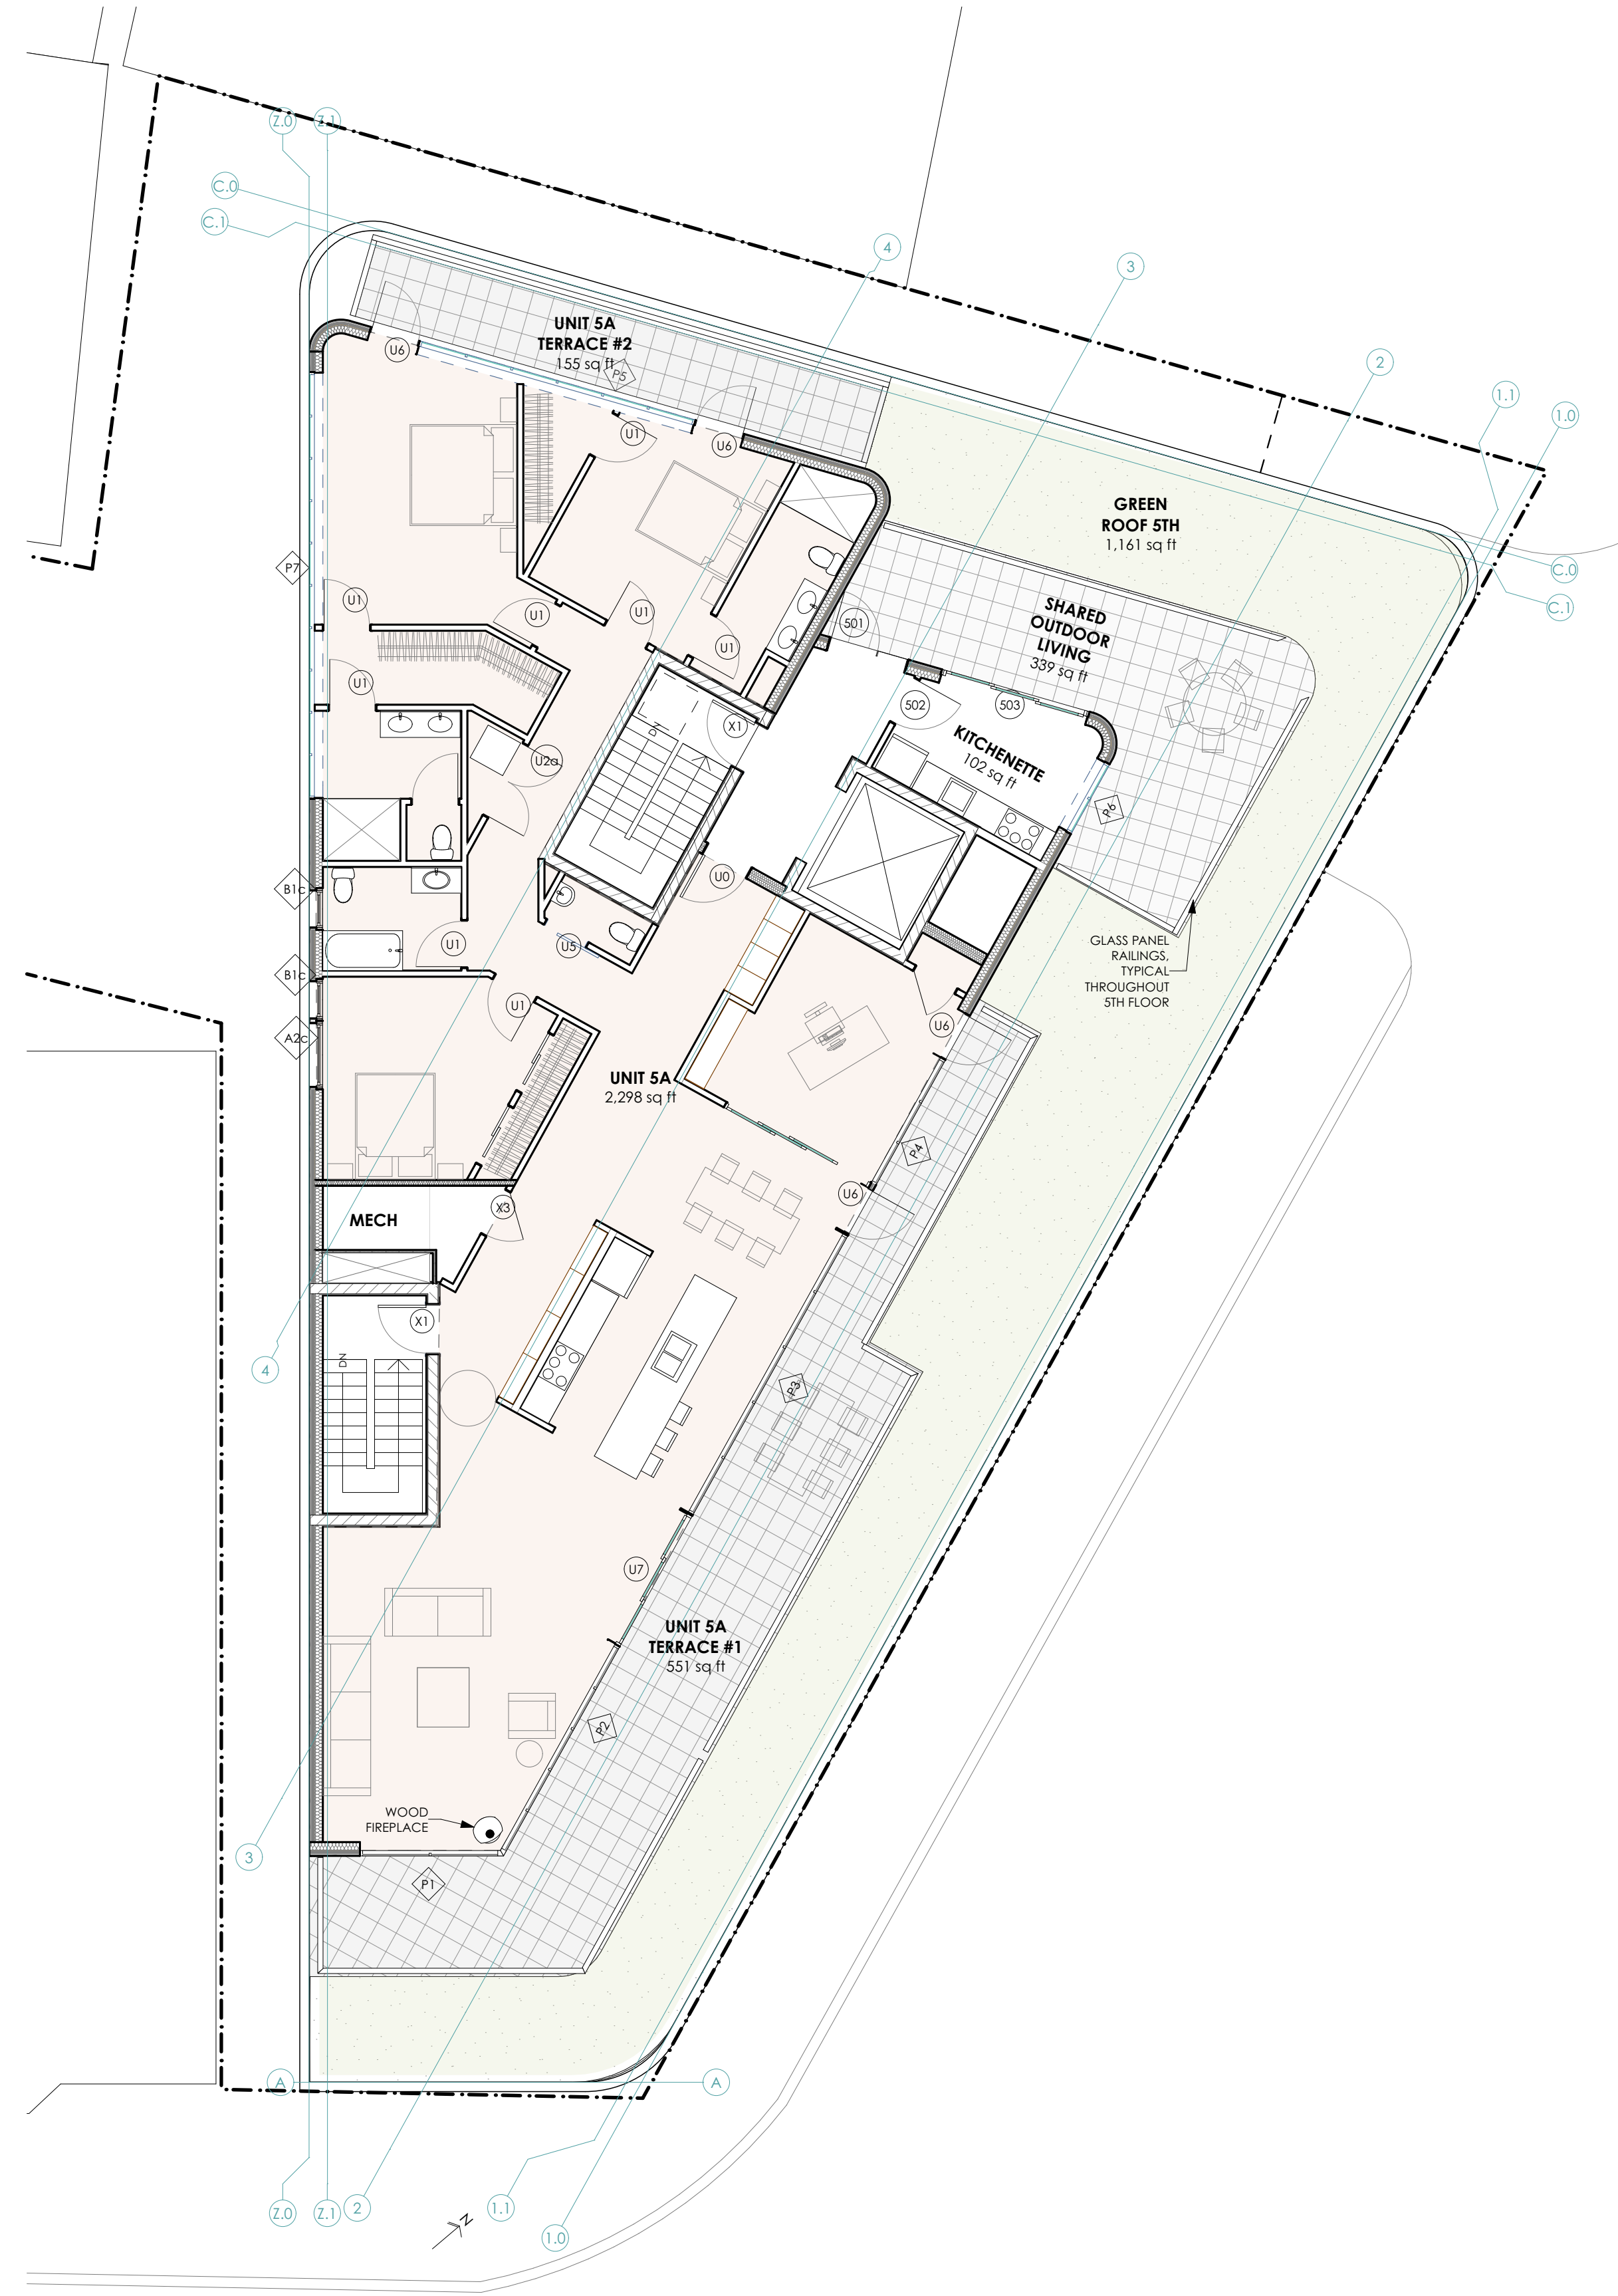

1 5TH FLOOR / LOWER ROOF PLAN
SCALE: 1/8" = 1'-0"

 