



/Volumes/Network Files/CIAB/PROJECTS/B COMMERCIAL STUDIO/1 Current Projects/221 Congress/1 DESIGN/DRAWINGS/221 Congress_new6.pln

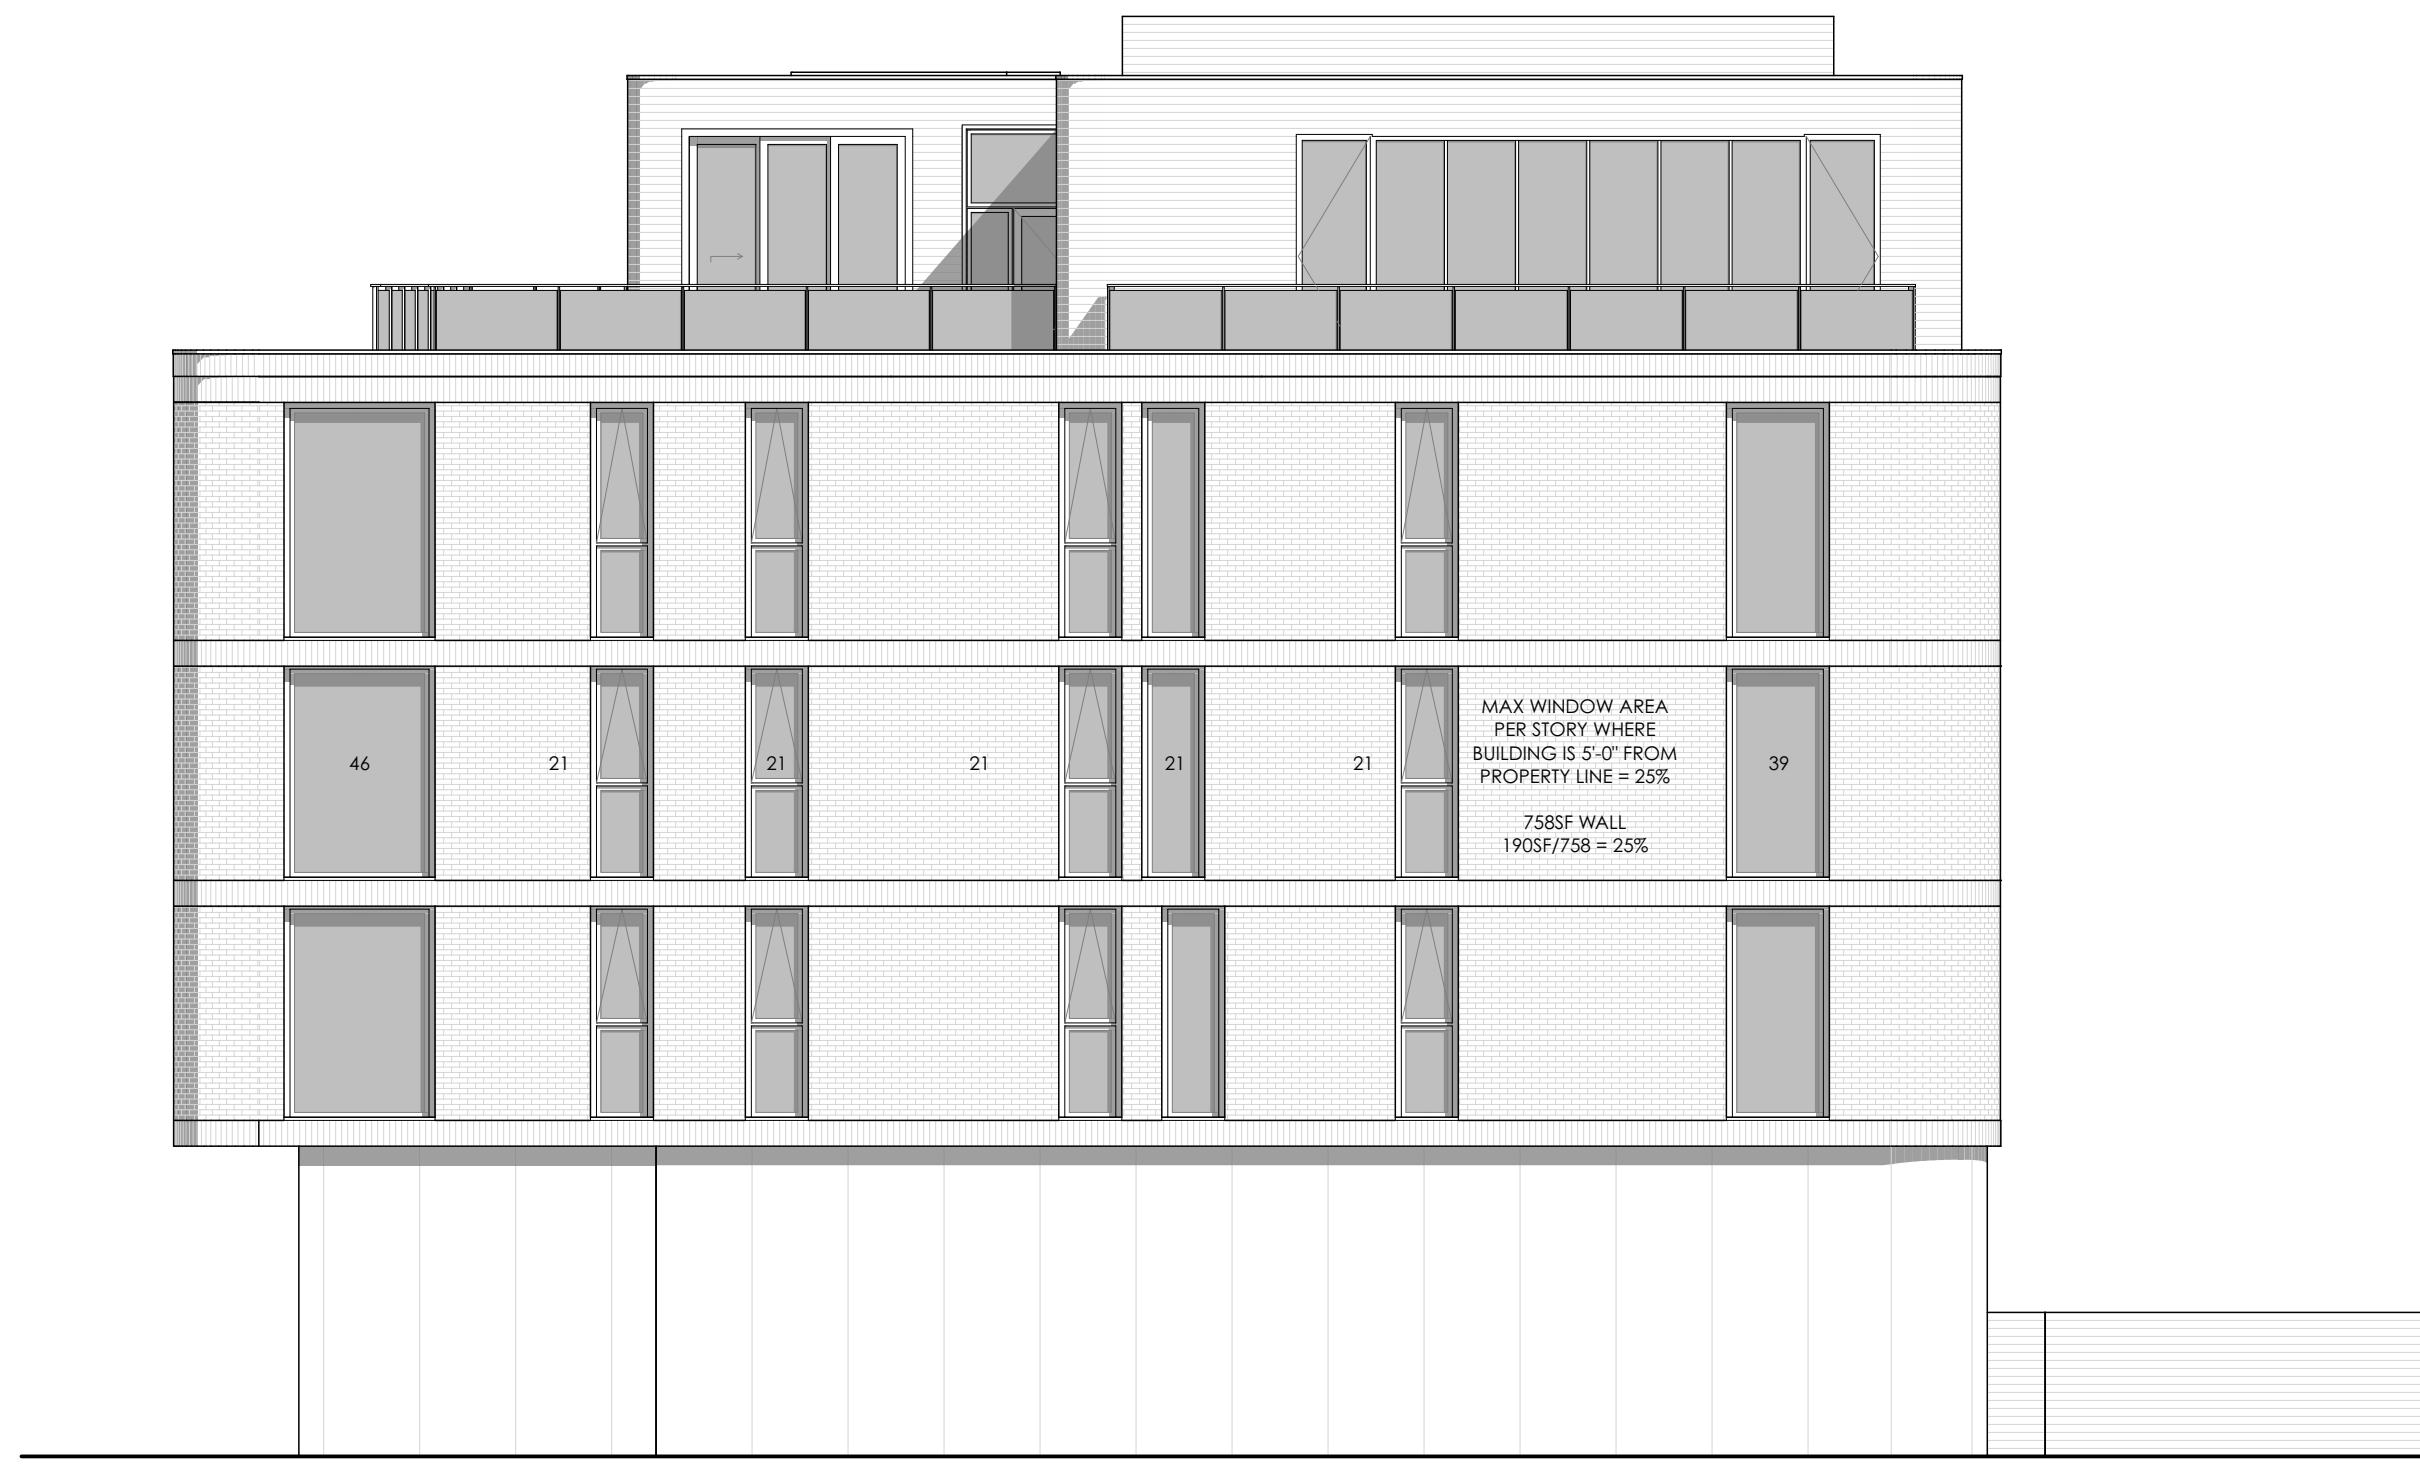

3 NORTH ELEVATION
SCALE: 1/8" = 1'-0"

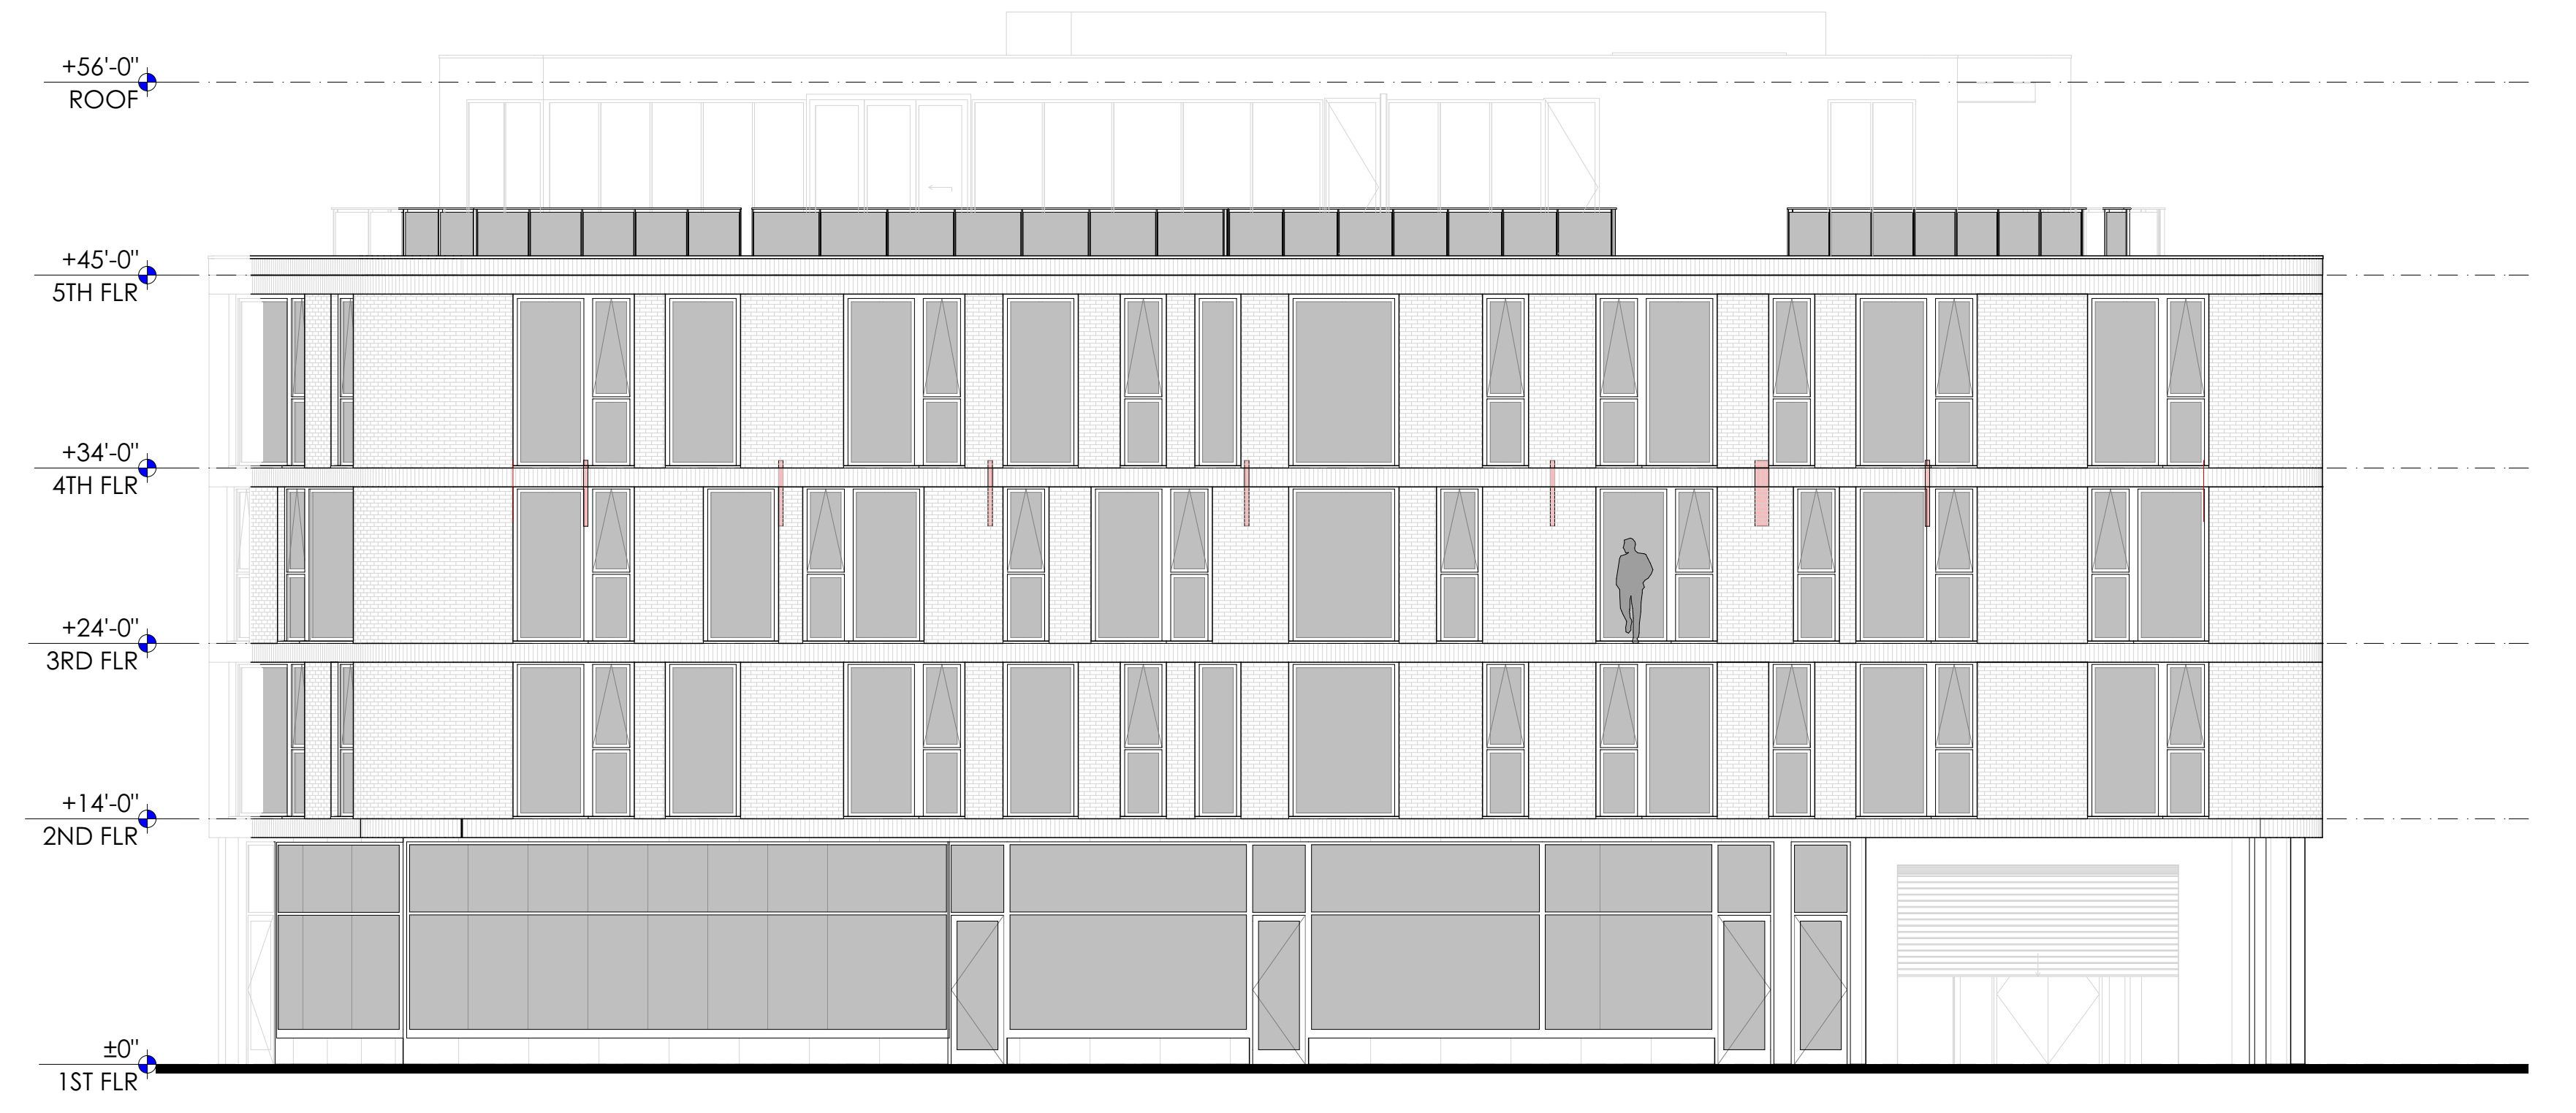

1 EAST ELEVATION
SCALE: 1/8" = 1'-0"



2 SOUTH ELEVATION
SCALE: 1/8" = 1'-0"



4 WEST ELEVATION
SCALE: 1/8" = 1'-0"