




1 FLOOR PLAN - FIRST FLOOR
SCALE: 3/16" = 1'-0"

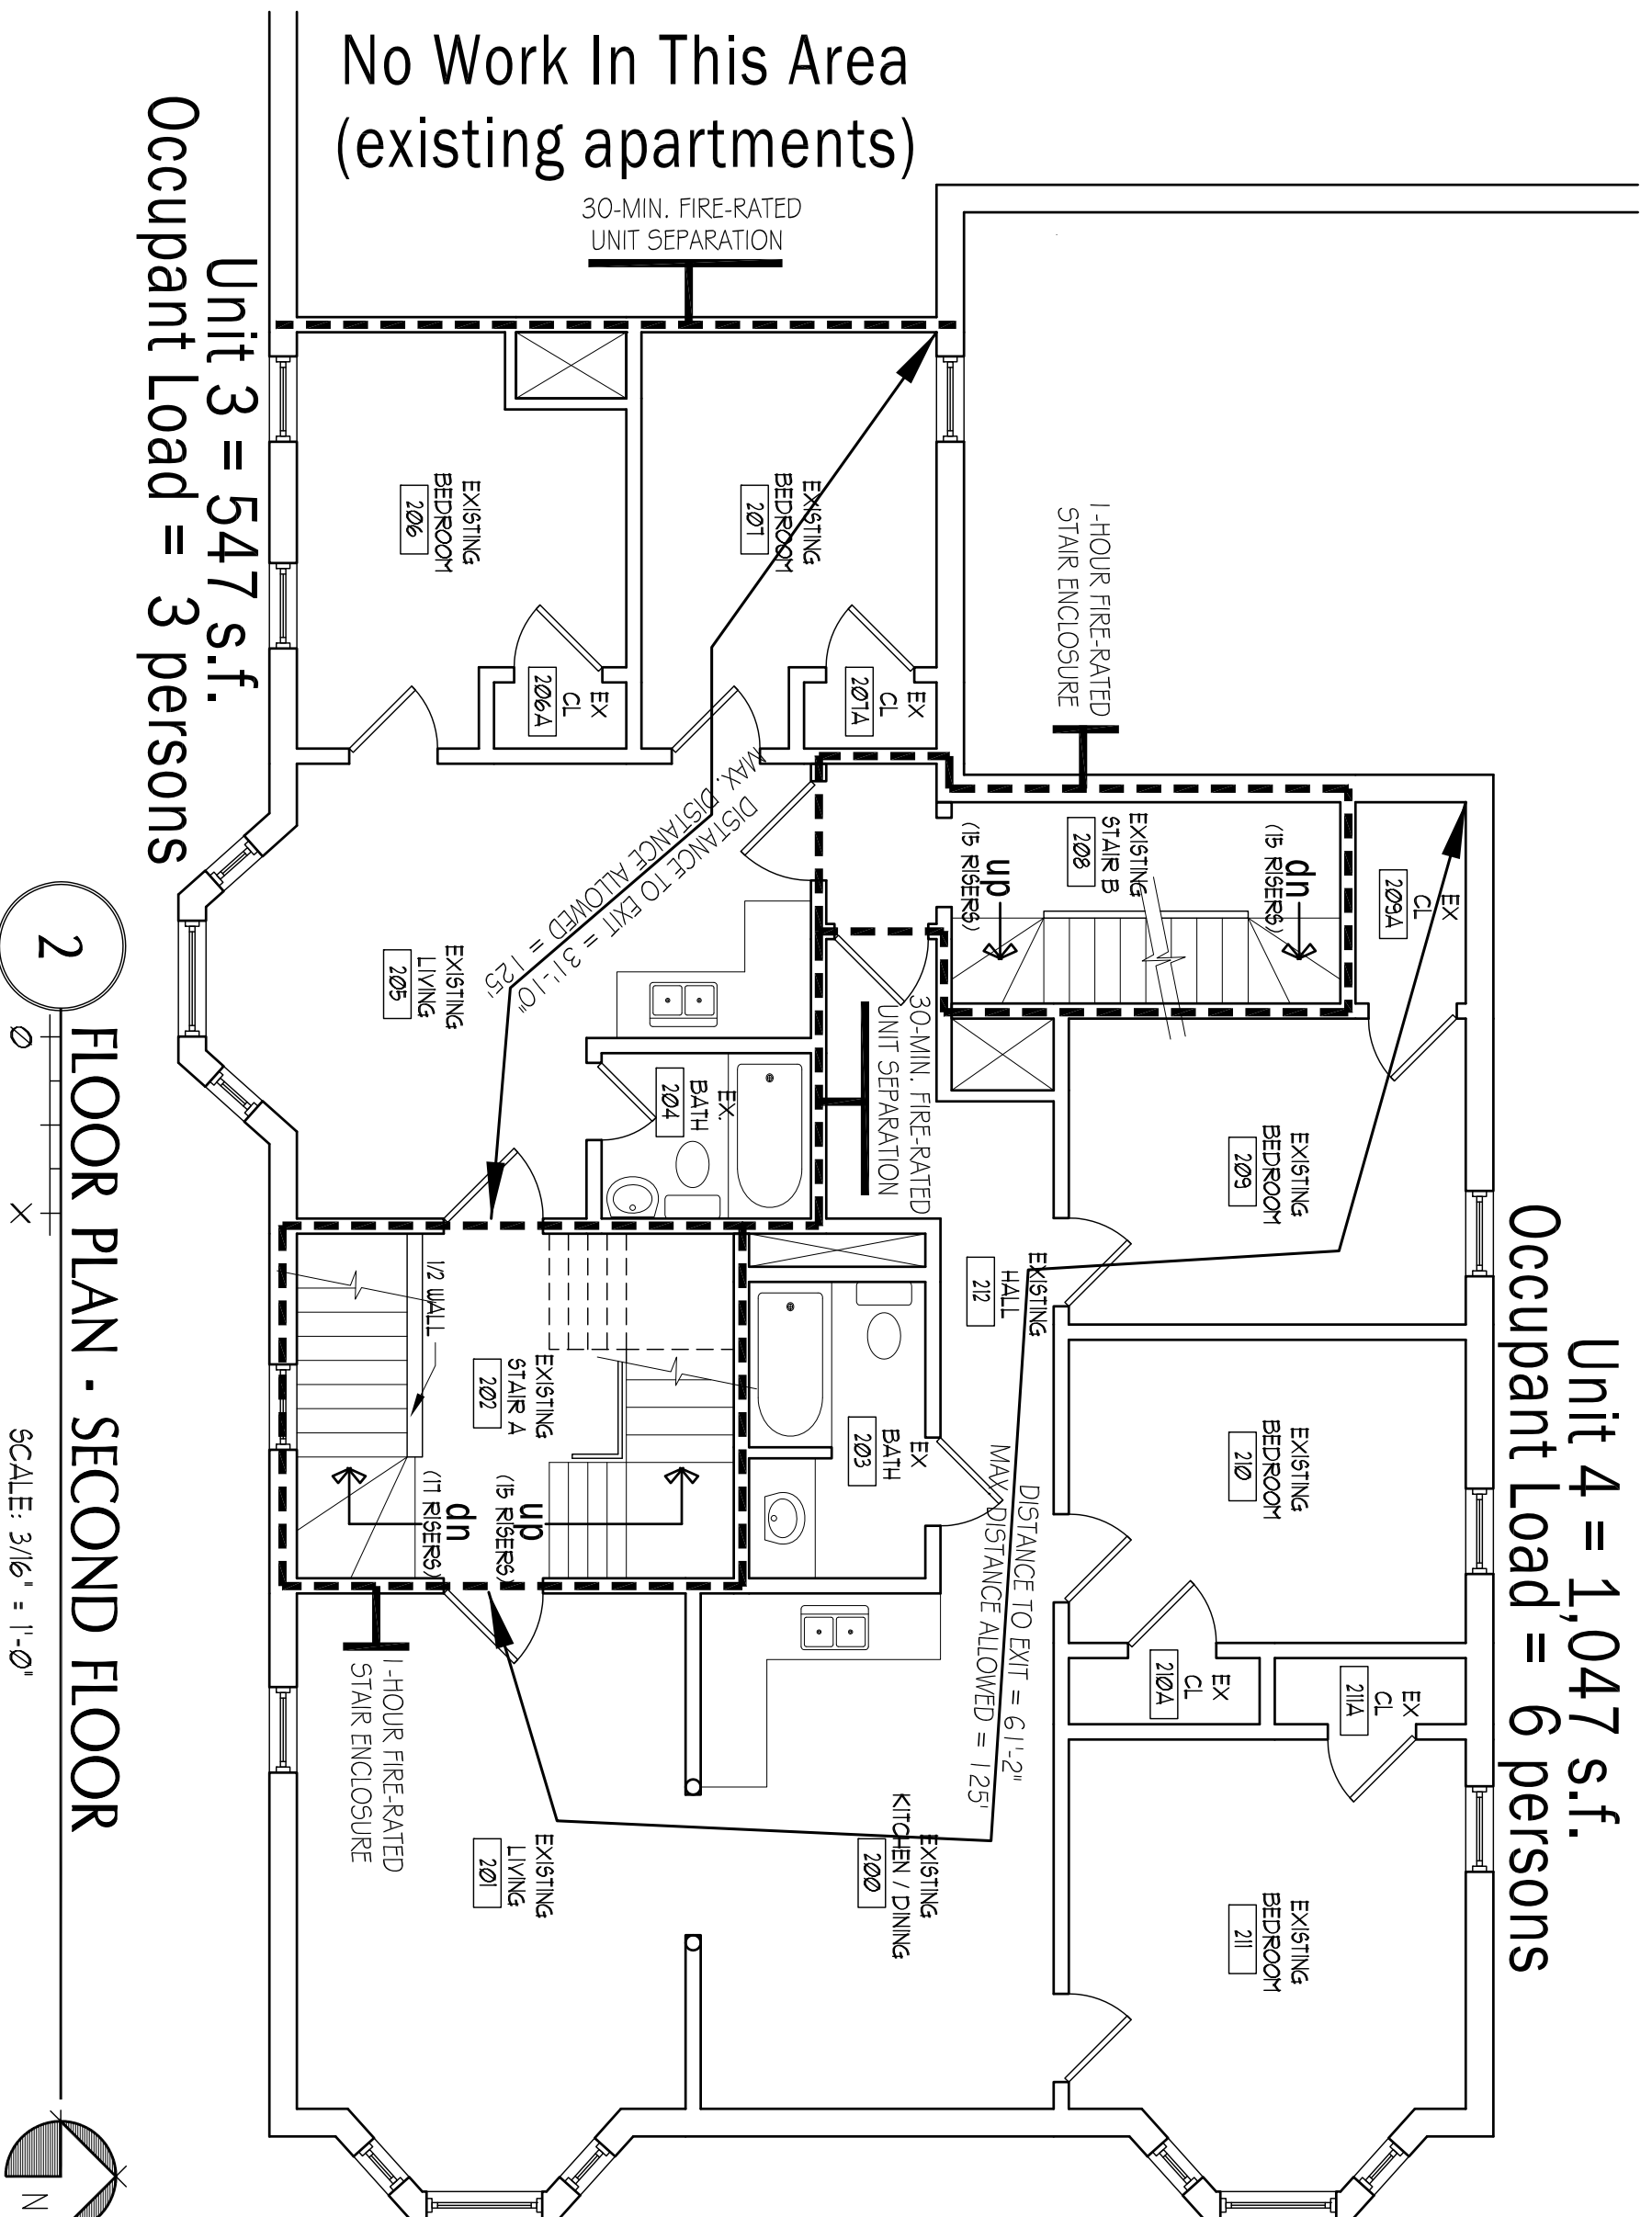


2 FLOOR PLAN - SECOND FLOOR
SCALE: 3/16" = 1'-0"

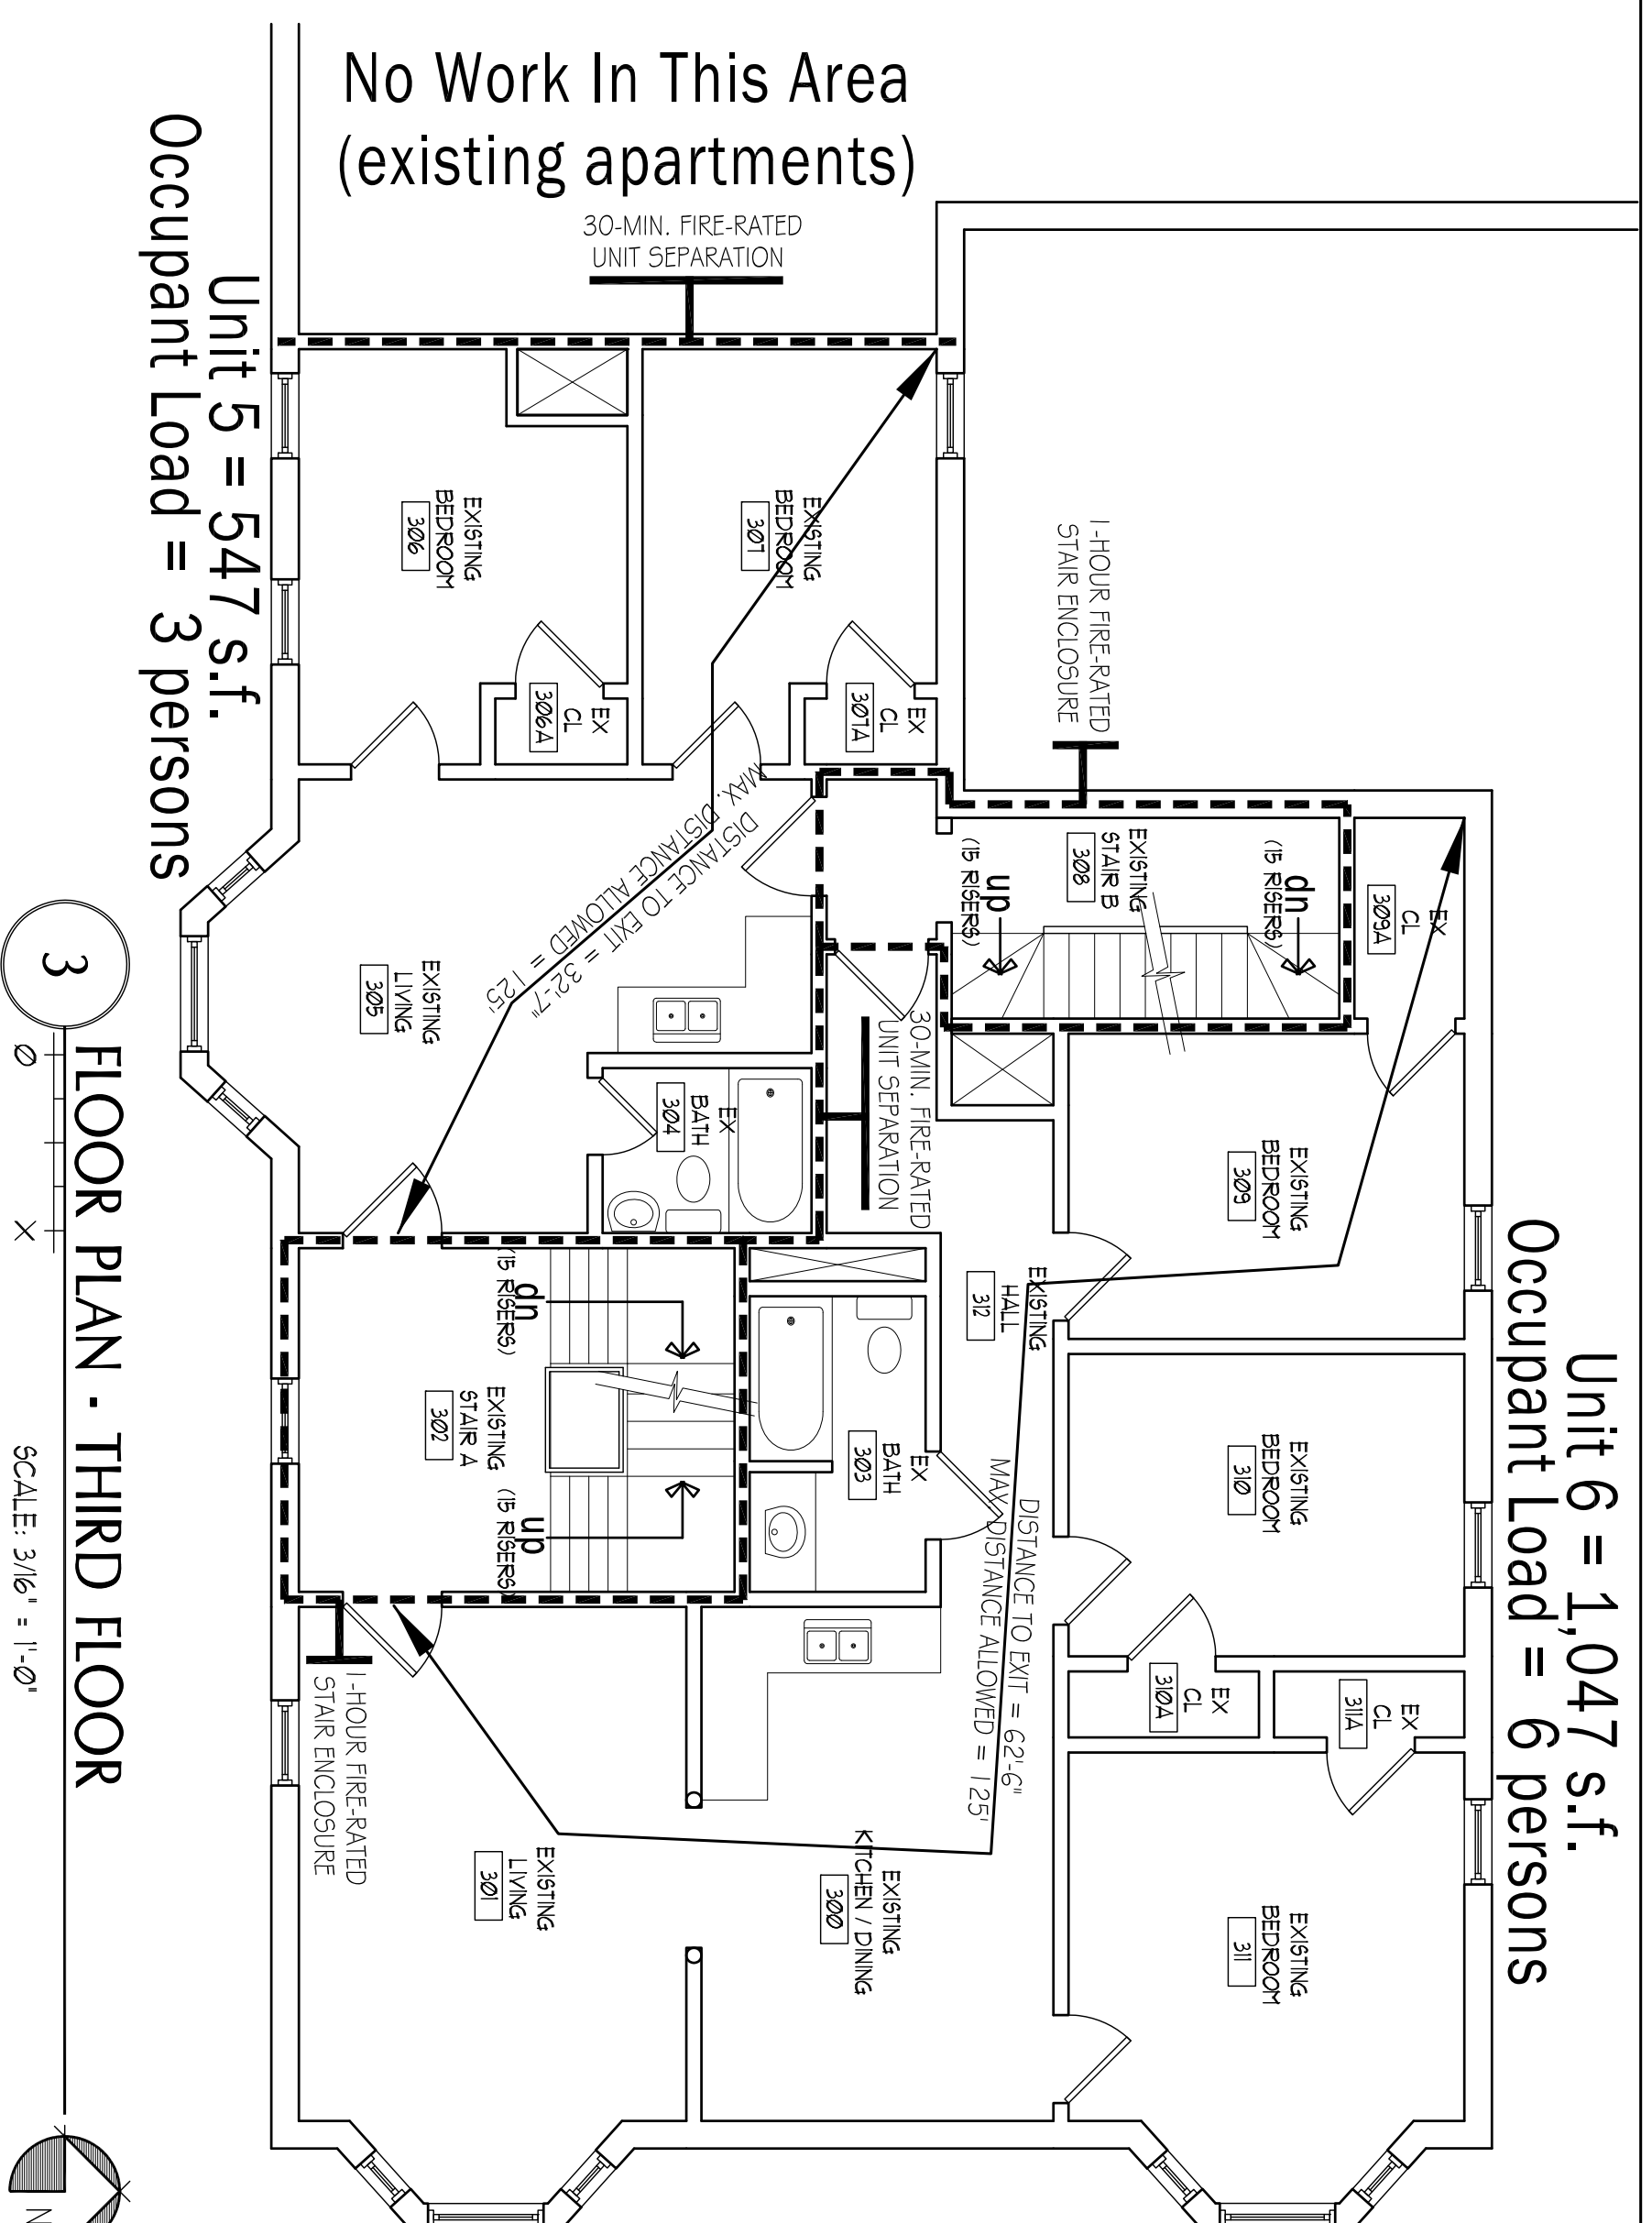


3 FLOOR PLAN - THIRD FLOOR
SCALE: 3/16" = 1'-0"

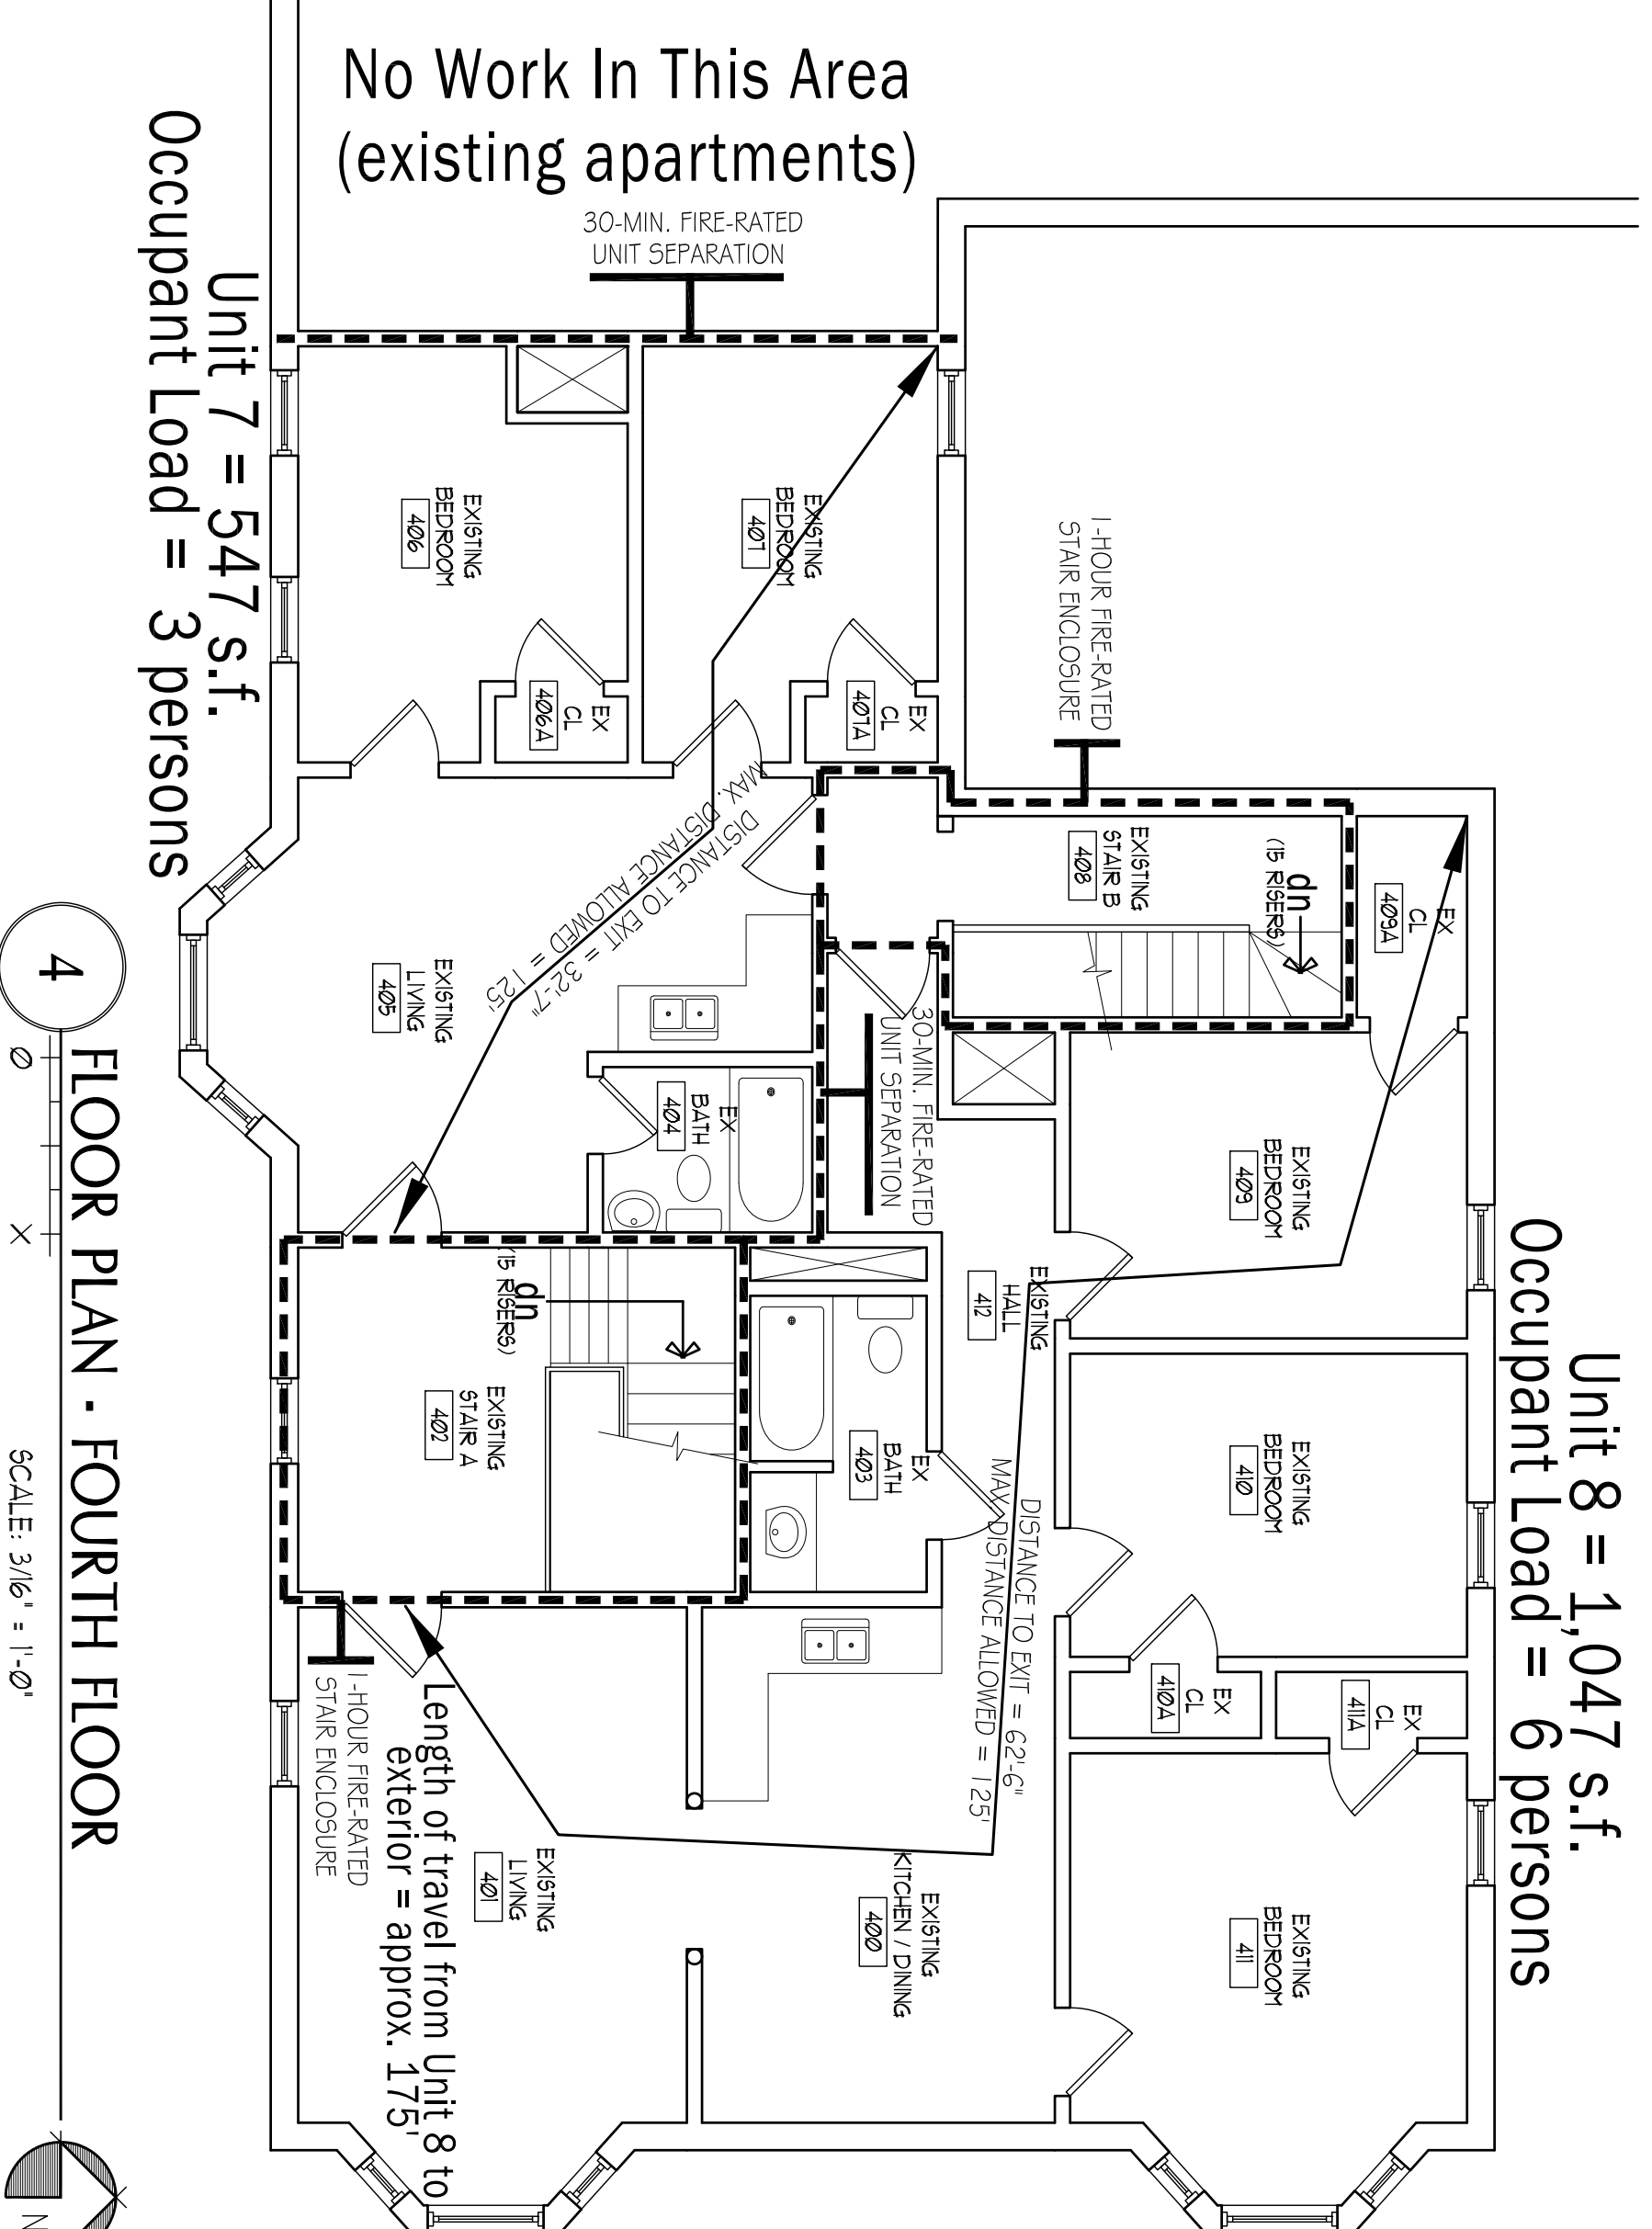

4 FLOOR PLAN - FOURTH FLOOR
SCALE: 3/16" = 1'-0"

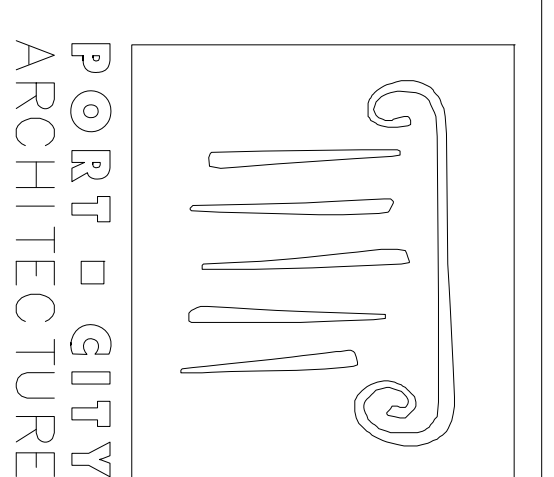

65 NEWBURY STREET
PORTLAND, ME 04101
207.761.9000
fax: 207.761.2010
info@portandgurdy.com

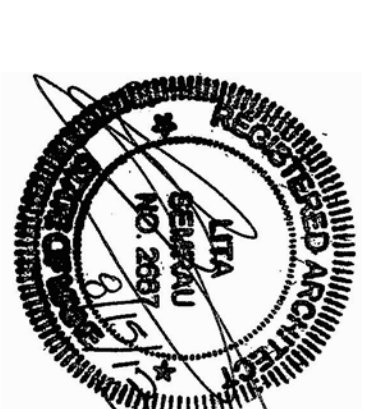

**229 Congress St
Apartments**
Portland,
Maine

REVISIONS	
#	DATE DESCRIPTION FOR PERMIT
1	8-5-13

Date Issued	Aug 5, 2013
Project Number	1316
Drawing Scale	AS NOTED
SHEET NAME	FLOOR PLANS LIFE SAFETY / EGRESS
Drawn By	MC
Checked By	ACH
Design By	ACH

LS-1.0