


SCALE 1/16" = 1'  
 SCALE 1/8" = 1'  
 SCALE 1/4" = 1'

No Work In This Area  
 (existing apartments)

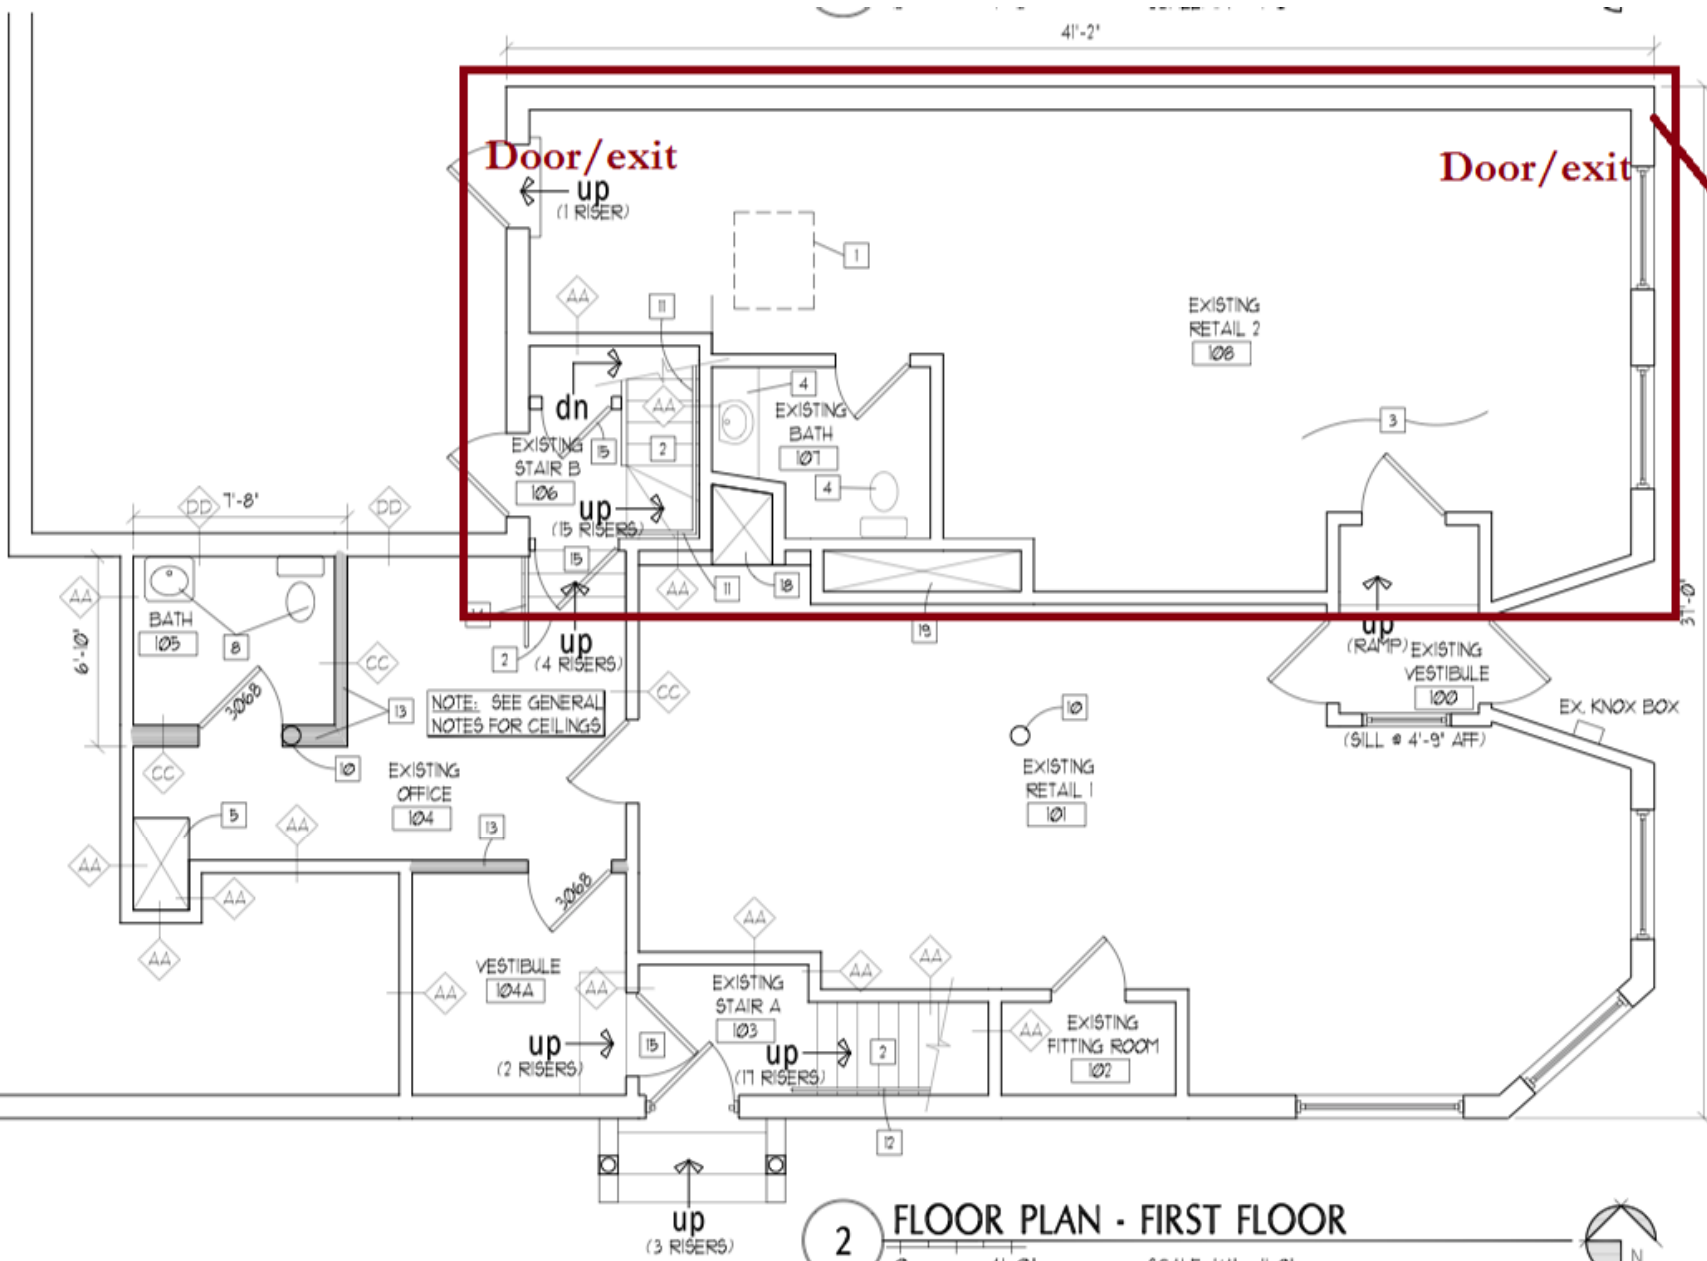

2 FLOOR PLAN - FIRST FLOOR  
 SCALE: 1/4" = 1'-0"