


**PERMIT SET**

DRAFTSPERSON:  
Patrick Boehme, AIA  
John Jacques  
DATE OF ISSUE:  
7/21/17  
PROJECT STATUS:  
Permit Set

221 Congress Street  
Hay Runner Block  
221 BLOCK, LLC  
221 Congress Street Portland ME 04101

WEST ELEVATION  
A-2.3

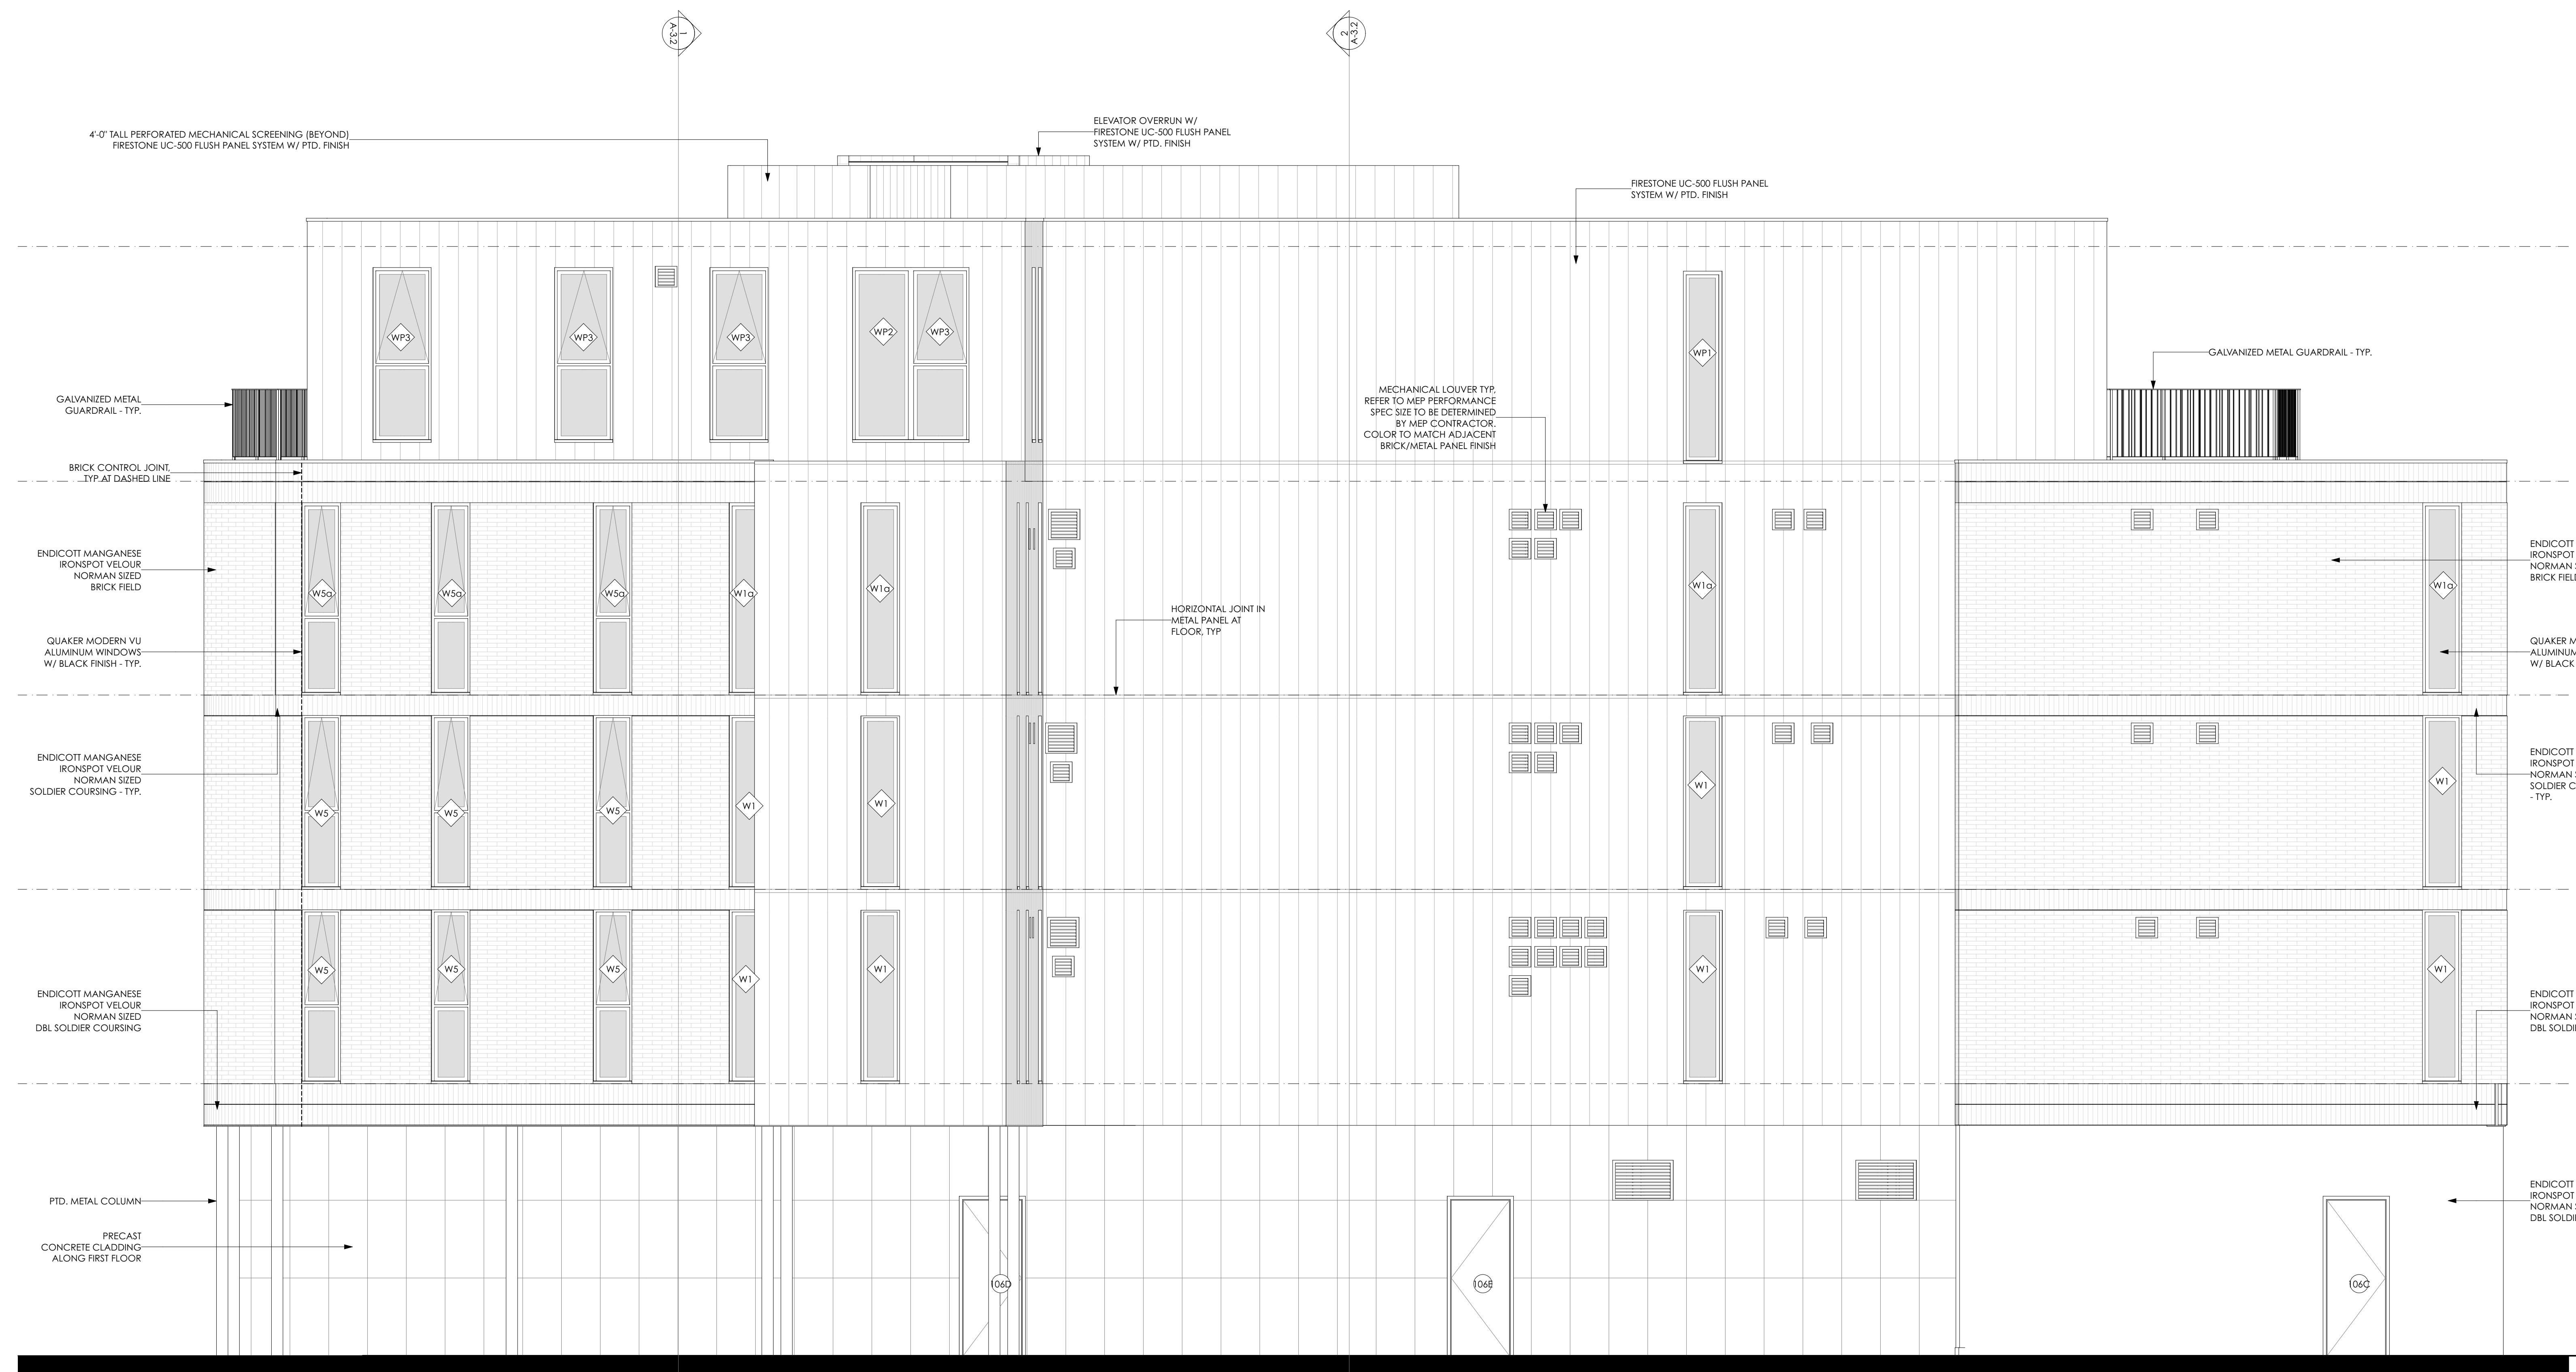

1 WEST ELEVATION  
SCALE: 1/4" = 1'-0"