

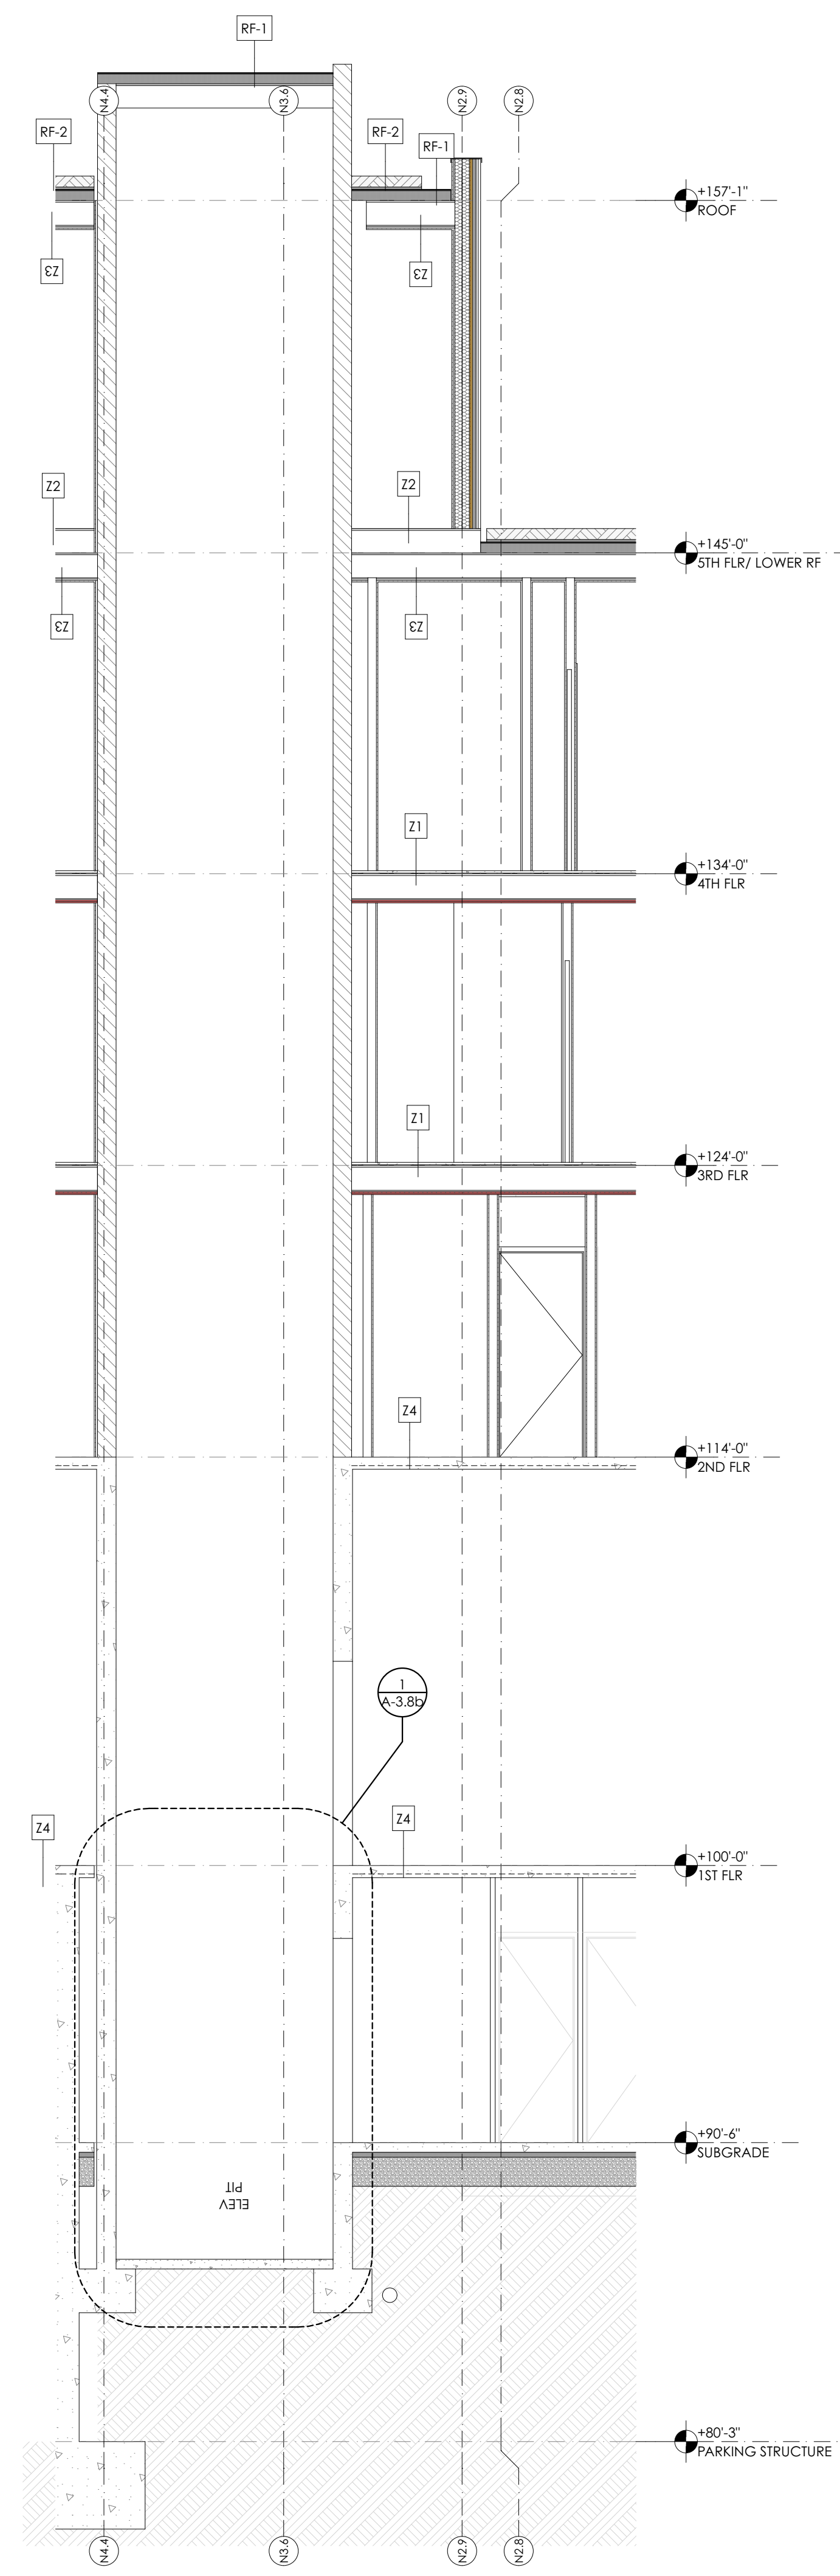




3 WALL SECTION AT S2 BELOW GRADE THRU AUTOMATIC PARKING SYSTEM
SCALE: 1/4" = 1'-0"

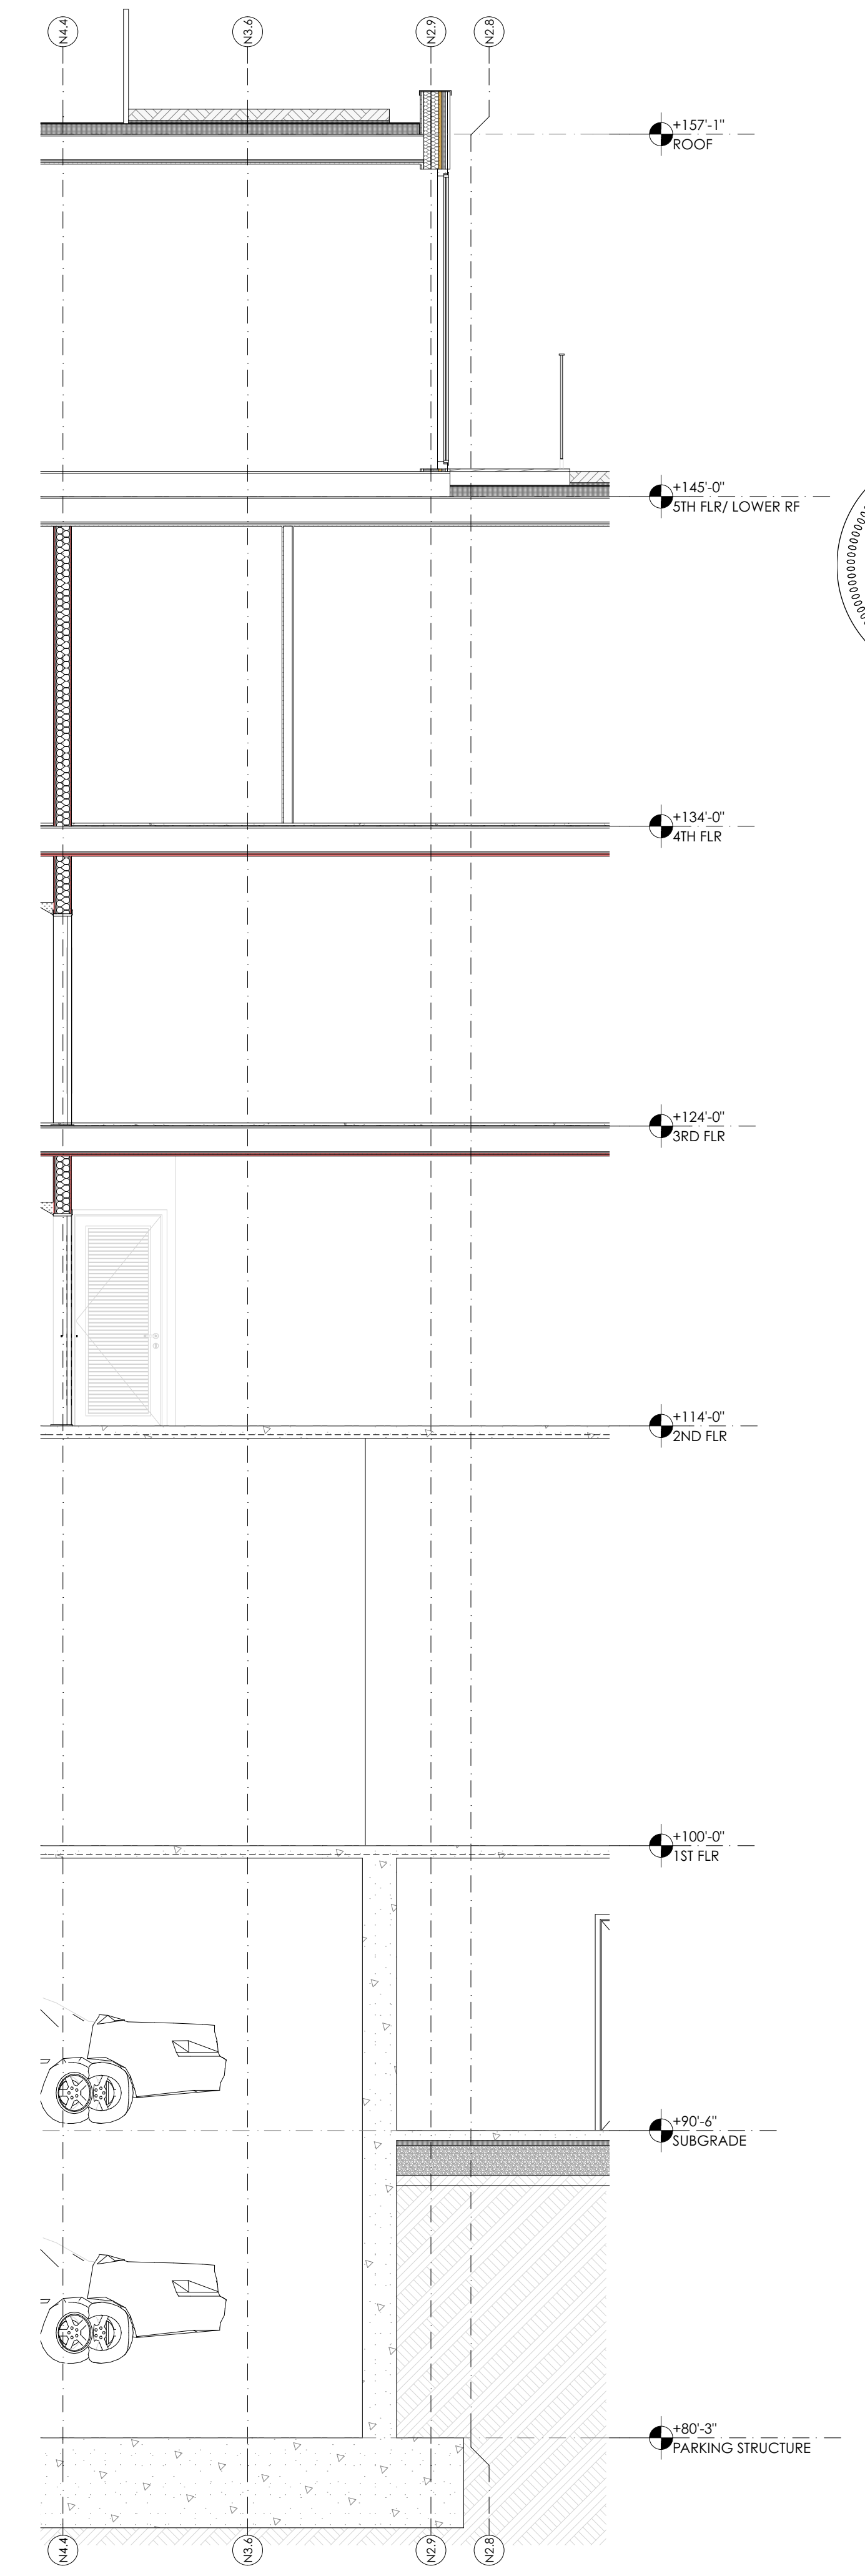

2 WALL SECTION AT N2.9 AND 4.4 AT ELEVATOR
SCALE: 1/4" = 1'-0"

 

1 WALL SECTION AT N2.9 AND 4.4 AT PENTHOUSE WINDOW WALL
SCALE: 1/4" = 1'-0"

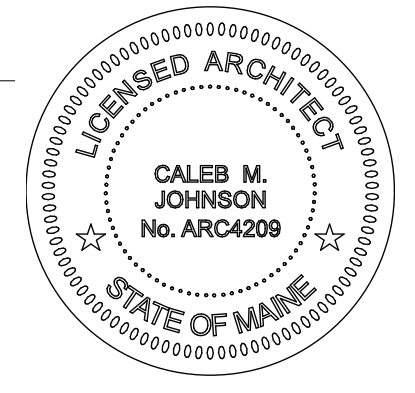 

PERMIT SET