


LOWER FOUNDATION PLAN

3/16"=1'-0"

NOTES:


1. Fx INDICATES CONCRETE FOOTING. SEE SCHEDULE DWG S1.1 FOR SIZE & REINF. SEE PLAN FOR ALL FOOTING ELEVATIONS.
2. COORD ALL FLOOR DRAINS (W/ASSOCIATED SLOPES) W/ARCH DWGS.
3. C.J. INDICATES SLAB CONTRACTION/CONSTRUCTION JOINT. SEE TYP DETAILS DWG S2.1 FOR ADDL INFO.

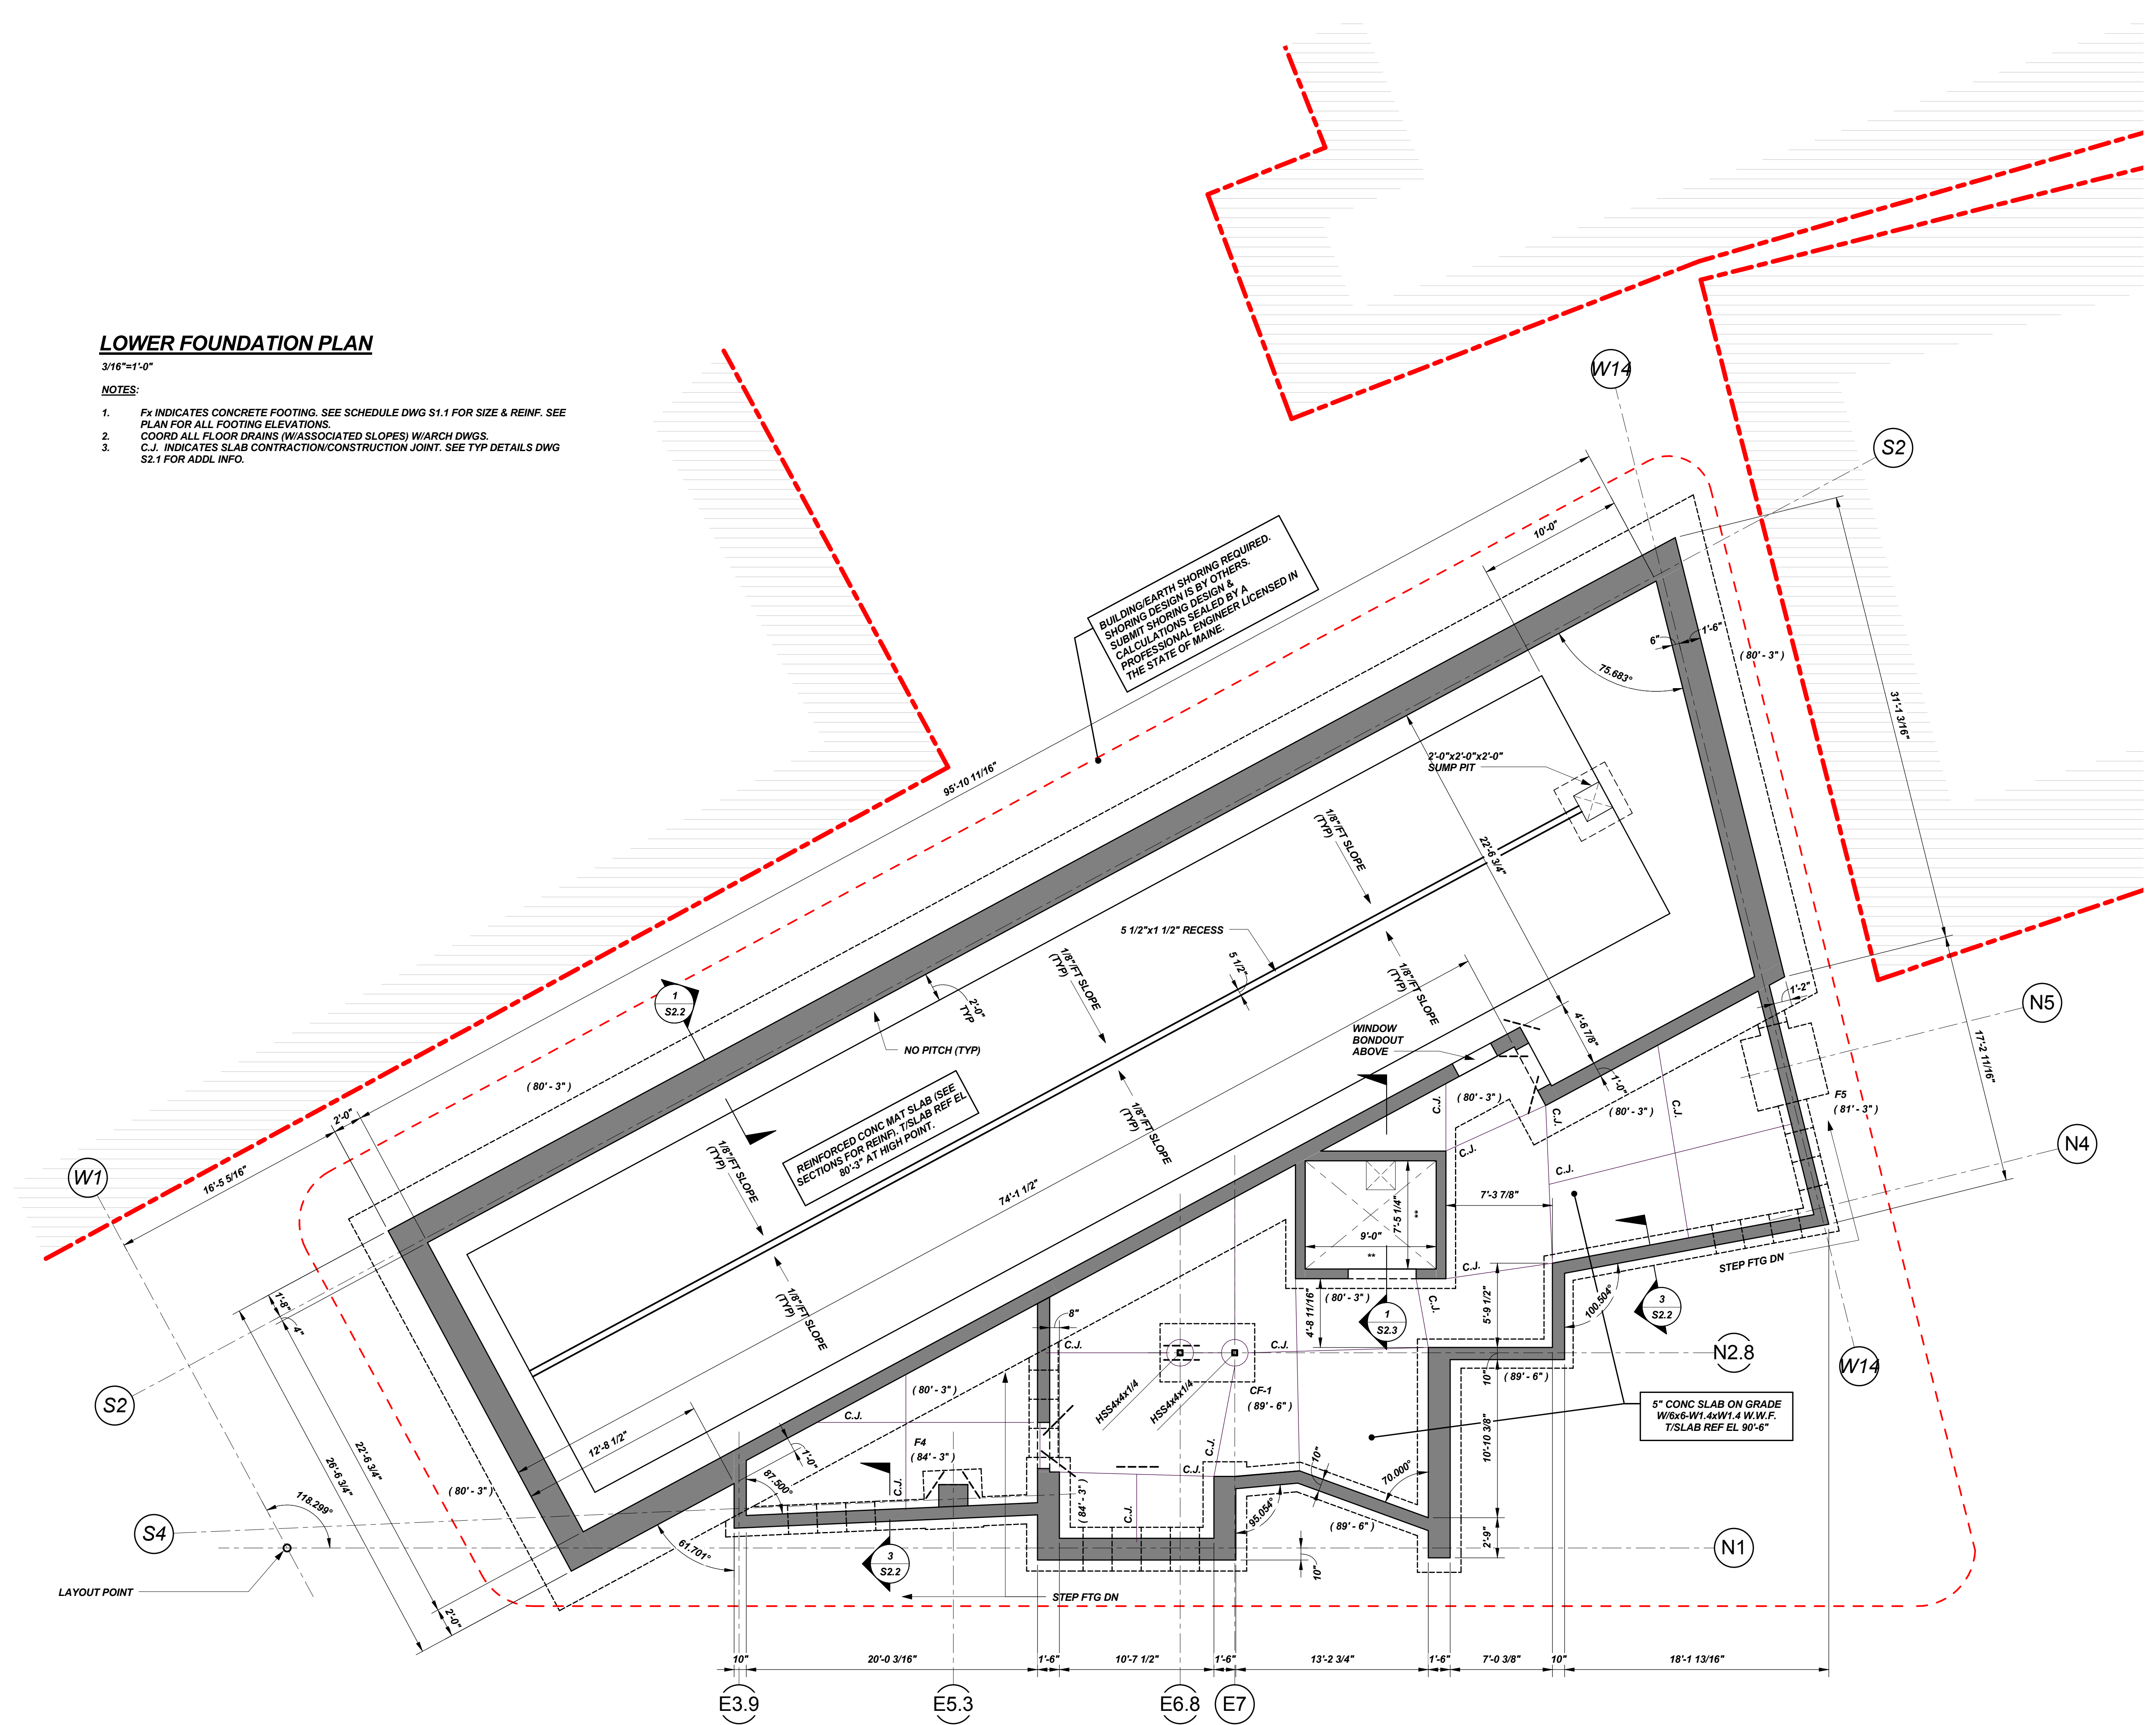


BUILDING/EARTH SHORING REQUIRED. SHORING DESIGN IS BY OTHERS. SUBMIT SHORING DESIGN & CALCULATIONS SEALED BY A PROFESSIONAL ENGINEER LICENSED IN THE STATE OF MAINE.

REINFORCED CONC MAT SLAB (SEE SECTIONS FOR REINF.) T/SLAB REF EL 80'-3" AT HIGH POINT.

5" CONC SLAB ON GRADE W/6x6-W1.4xW1.4 W.W.F. T/SLAB REF EL 90'-6"

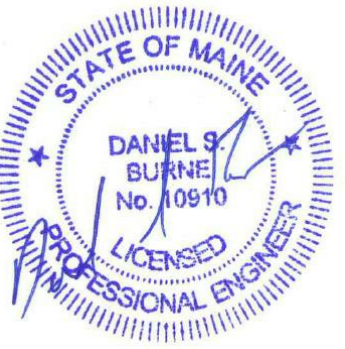

PERMIT SET

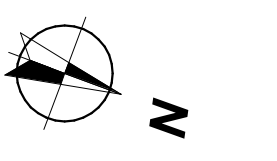

DRAFTSPERSON: [REDACTED]
DATE OF ISSUE: 07/21/17
PROJECT STATUS: [REDACTED]

221 Congress Street
Hay Runner, LLC
221 Congress Street Portland ME 04101