

/Volumes/Network Files/CIAB/PROJECTS/B COMMERCIAL STUDIO/1 Current Projects/221 Congress/DRAWINGS/221 Congress_Current2.pln




2 SOUTH ELEVATION (CONGRESS STREET)
SCALE: 1/8" = 1'-0"



1 EAST ELEVATION (WASHINGTON AVE)
SCALE: 1/8" = 1'-0"



3 NORTH ELEVATION
SCALE: 1/8" = 1'-0"

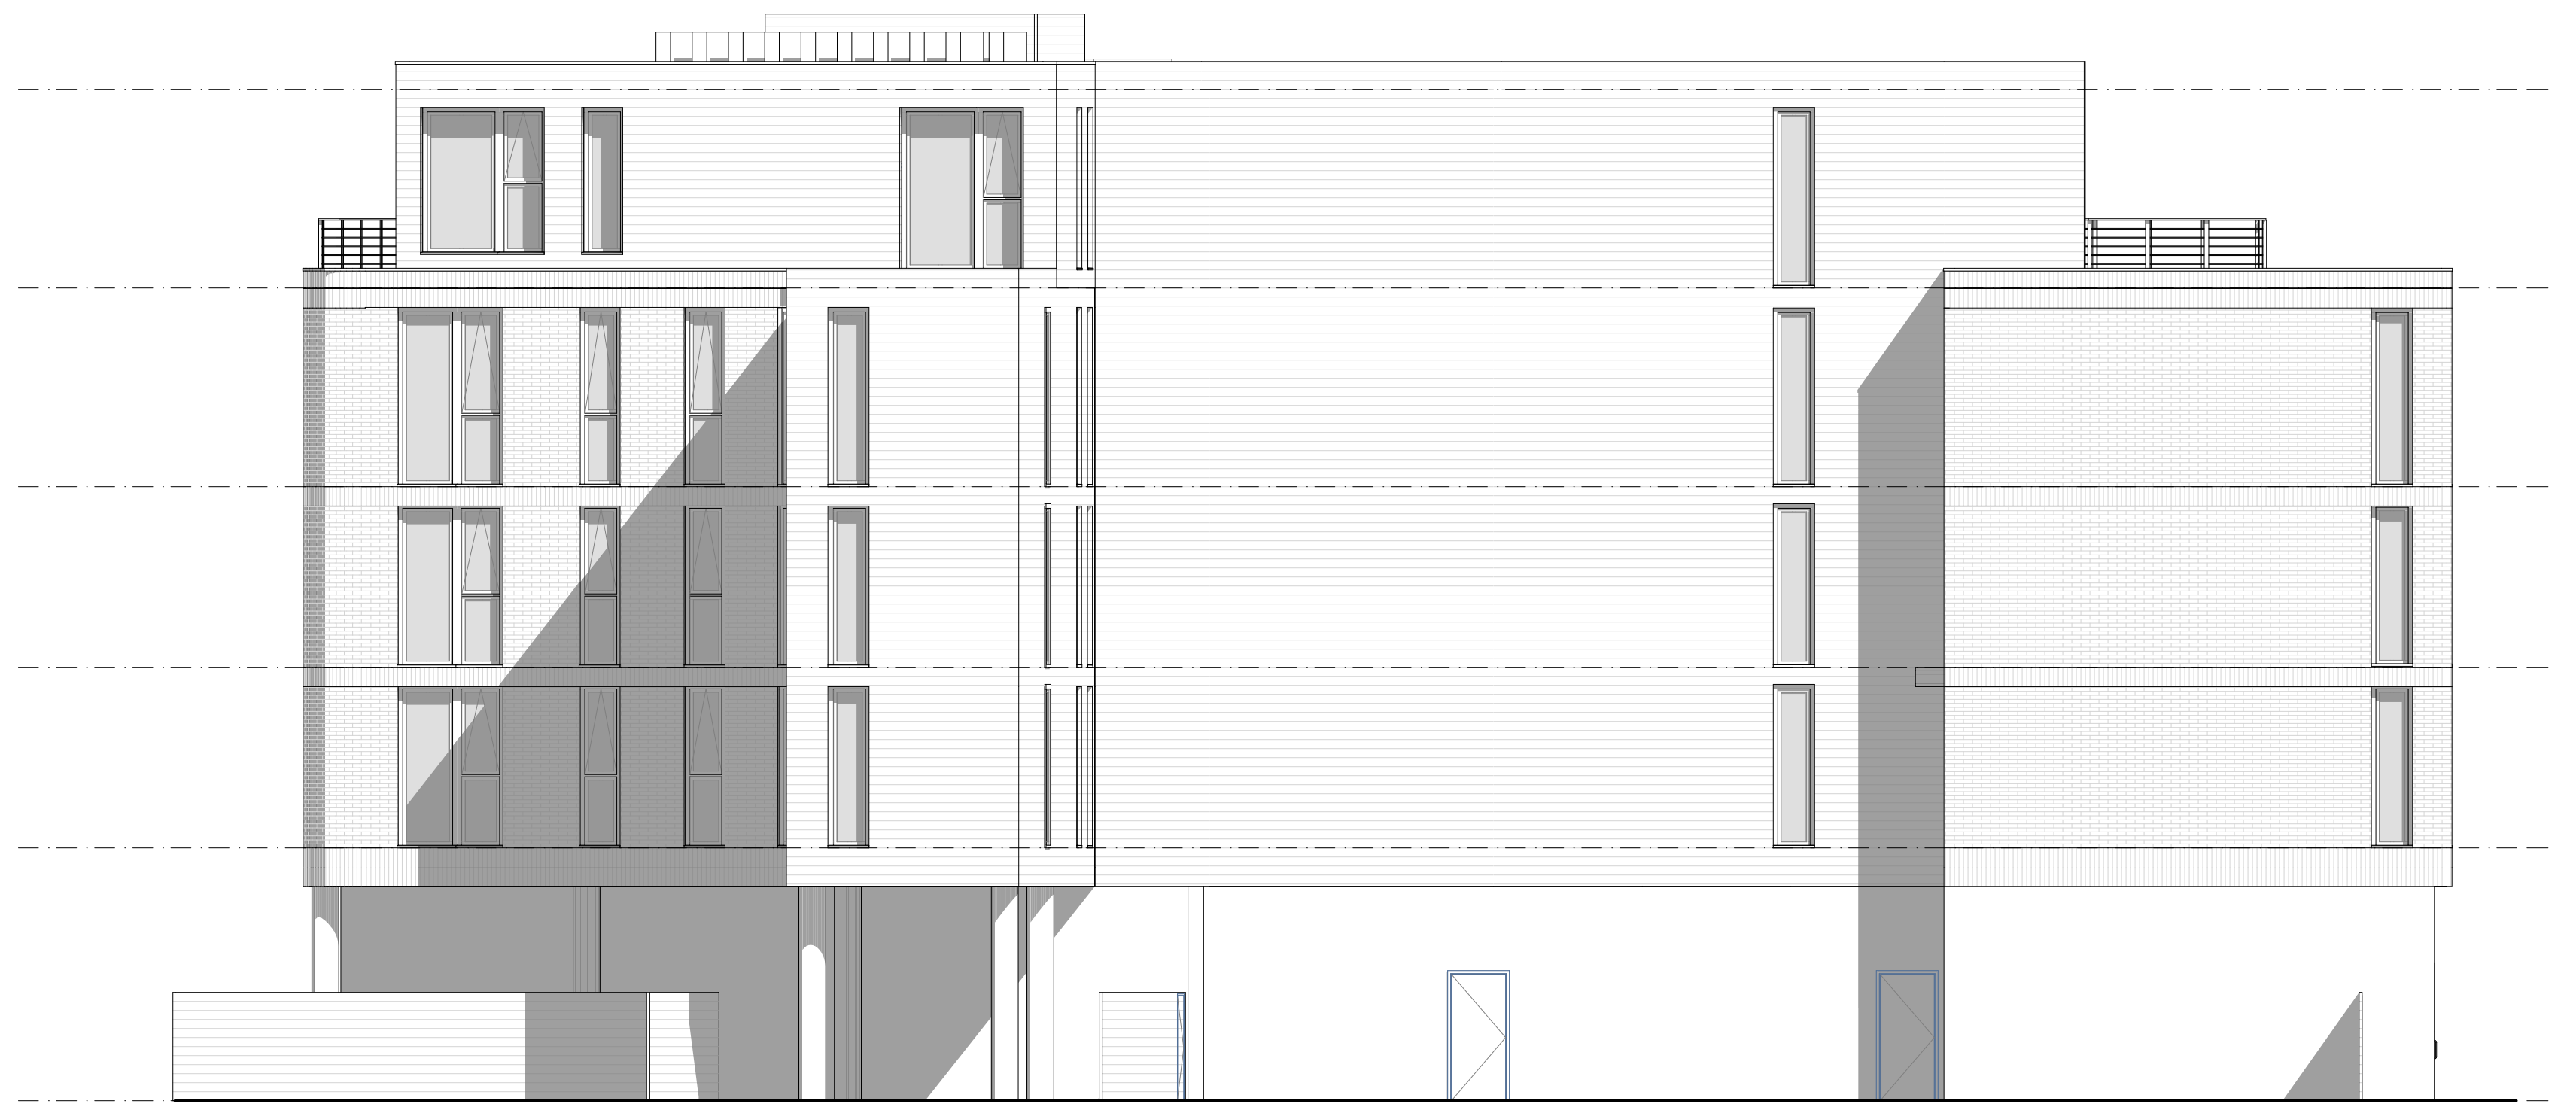

4 WEST ELEVATION
SCALE: 1/8" = 1'-0"