


1 SITE PLAN
A001 SCALE: 1/4"=1'-0"

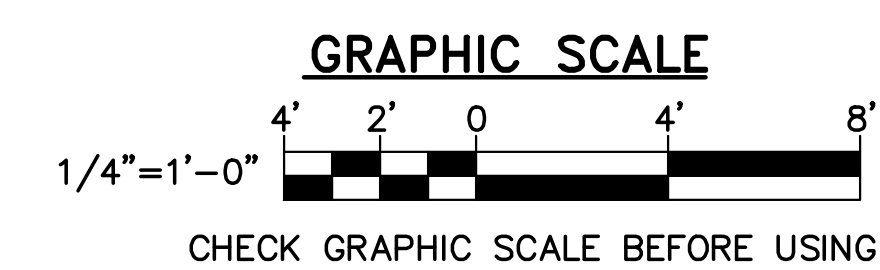

DESIGNED BY: NJD
DRAWN BY: NJD
CHECKED BY: NJD
PROJECT: XXXXX.XX

UNLEVEL HOUSE
12 ROMASCO LN, PORTLAND, ME

SITE PLAN

SCALE: AS NOTED
DATE: 5-21-13
DWG.: A001
SHEET: OF -