



1 SECOND FLOOR
E102 SCALE: 1/4"=1'-0"

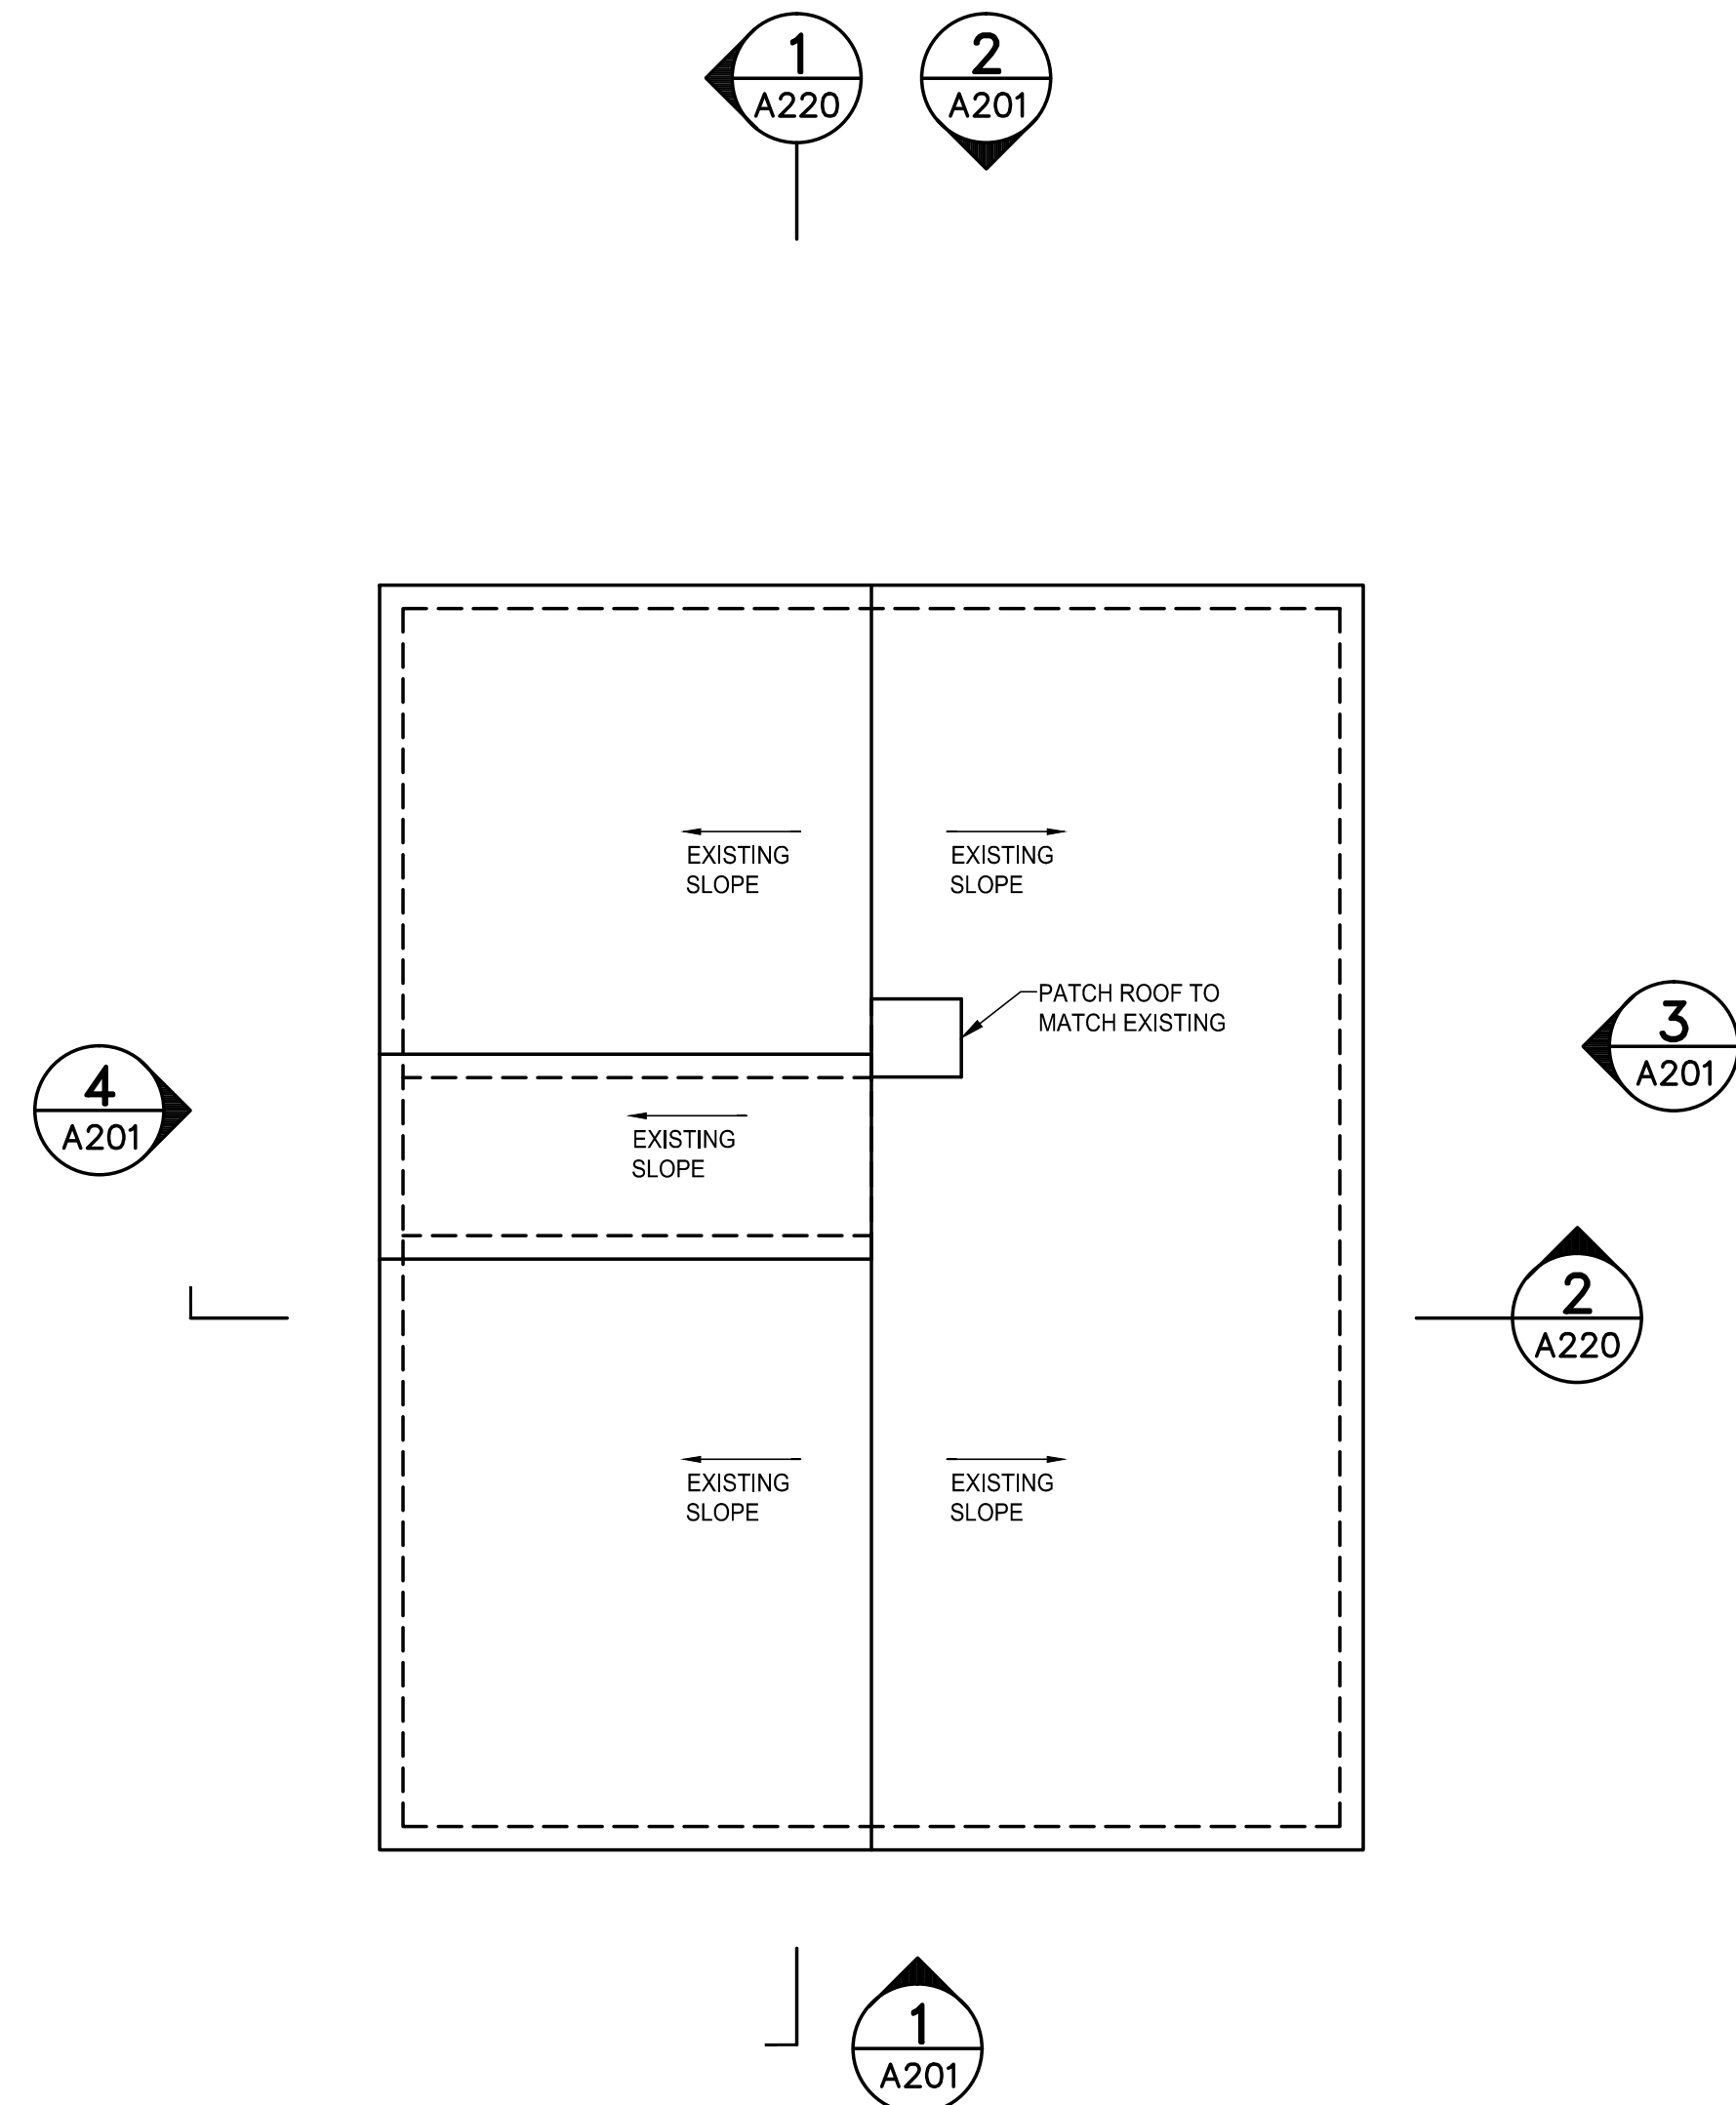

2 ROOF PLAN
E102 SCALE: 1/4"=1'-0"

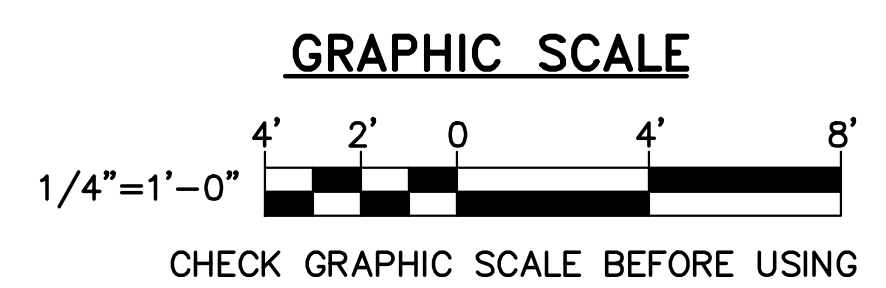

DESIGNED BY: NJD
DRAWN BY: NJD
CHECKED BY: NJD
PROJECT: XXXXX.XX

UNLEVEL HOUSE
12 ROMASCO LN, PORTLAND, ME

SECOND FLOOR PLAN AND ROOF PLAN

SCALE: AS NOTED
DATE: 3-12-12
DWG.: E102
SHEET: OF -