




1 NORTH ELEVATION
A201 SCALE: 1/4"=1'-0"

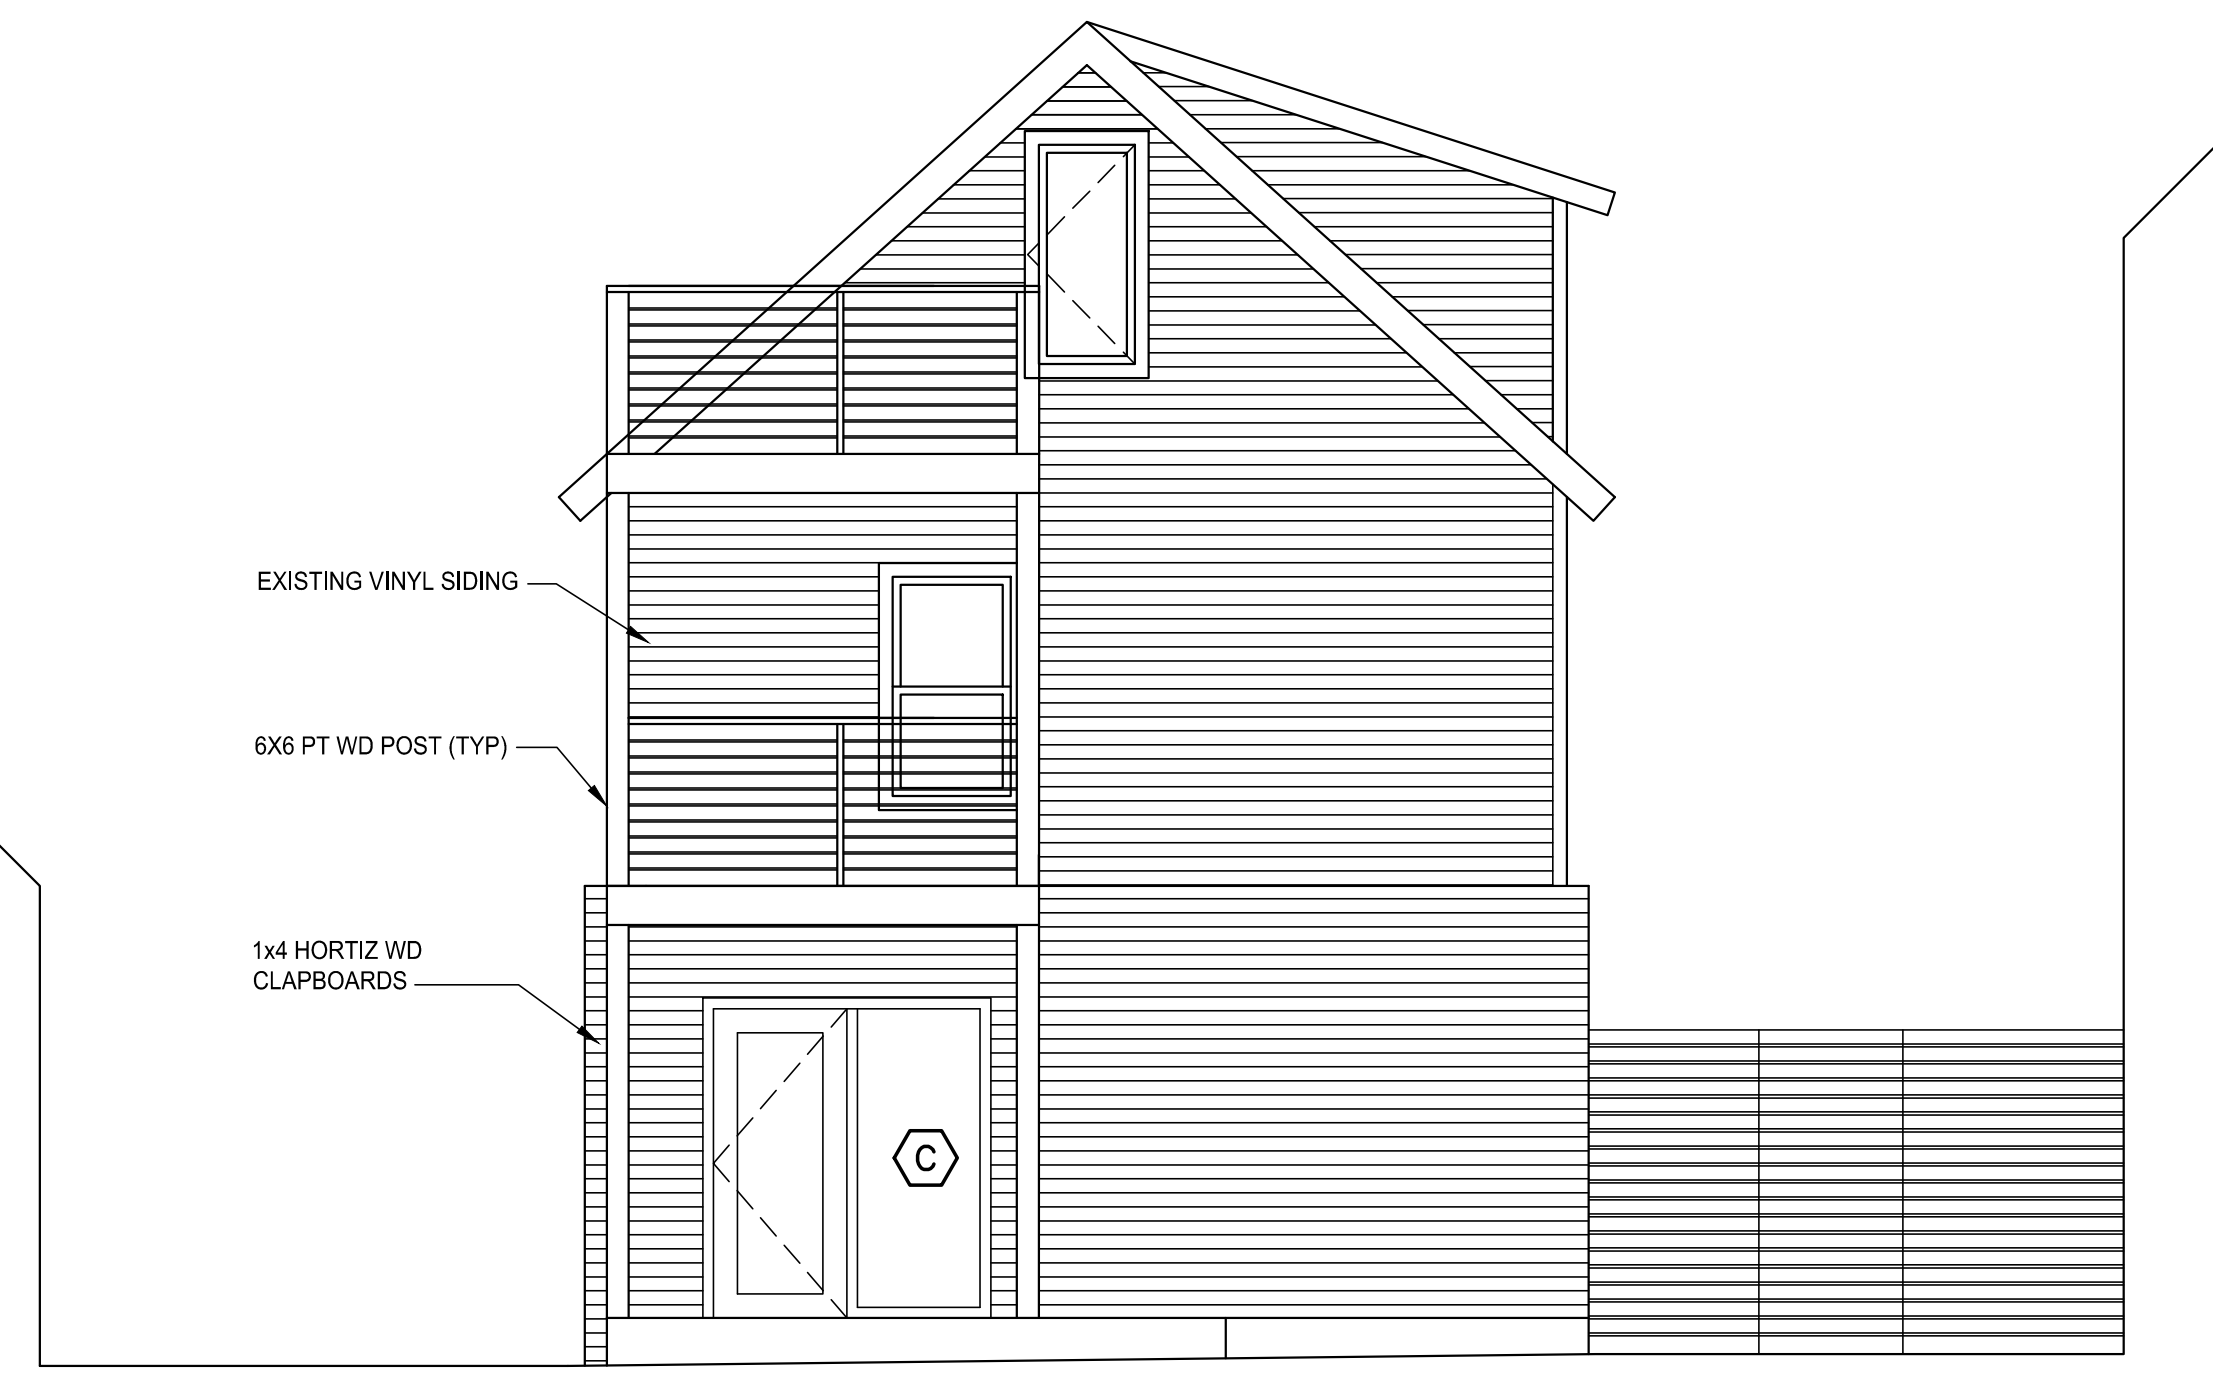


2 SOUTH ELEVATION
A201 SCALE: 1/4"=1'-0"

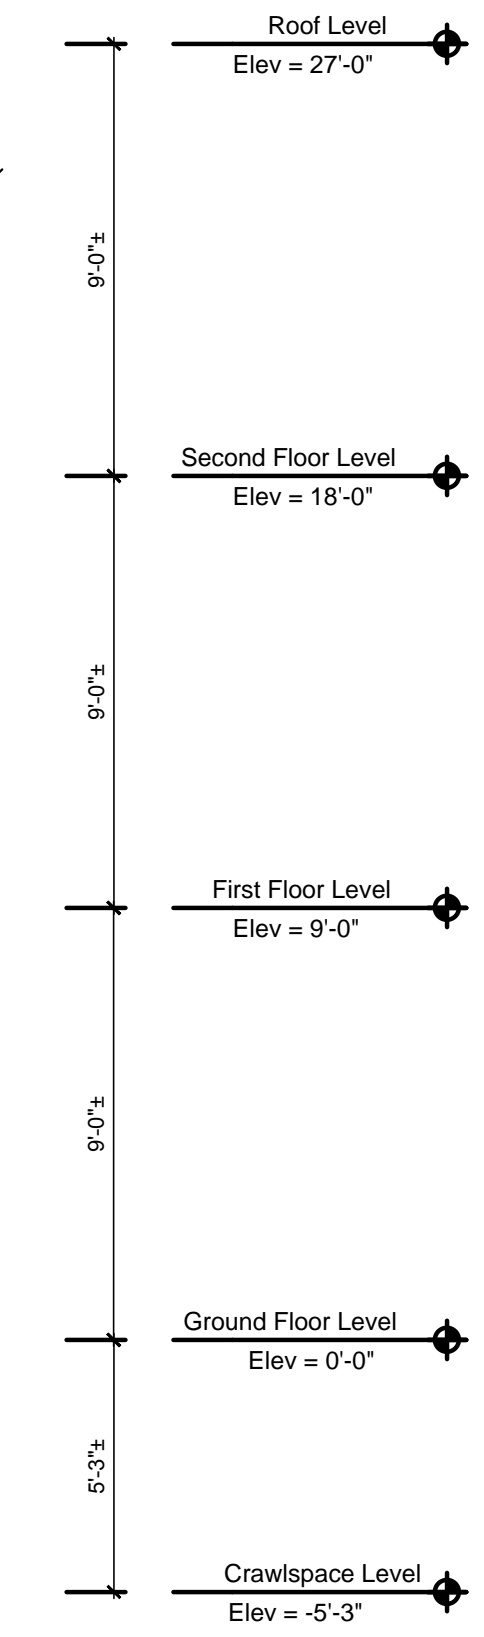



- DEMOLITION NOTES:**
- △ REMOVE WINDOW.
 - △ REMOVE WALL.
 - △ REMOVE DOOR AND FRAME.
 - △ REMOVE CHINMEY.
 - △ REMOVE WOOD STAIR.
 - △ REMOVE WOOD DECK.
 - △ REMOVE VINYL SIDING.

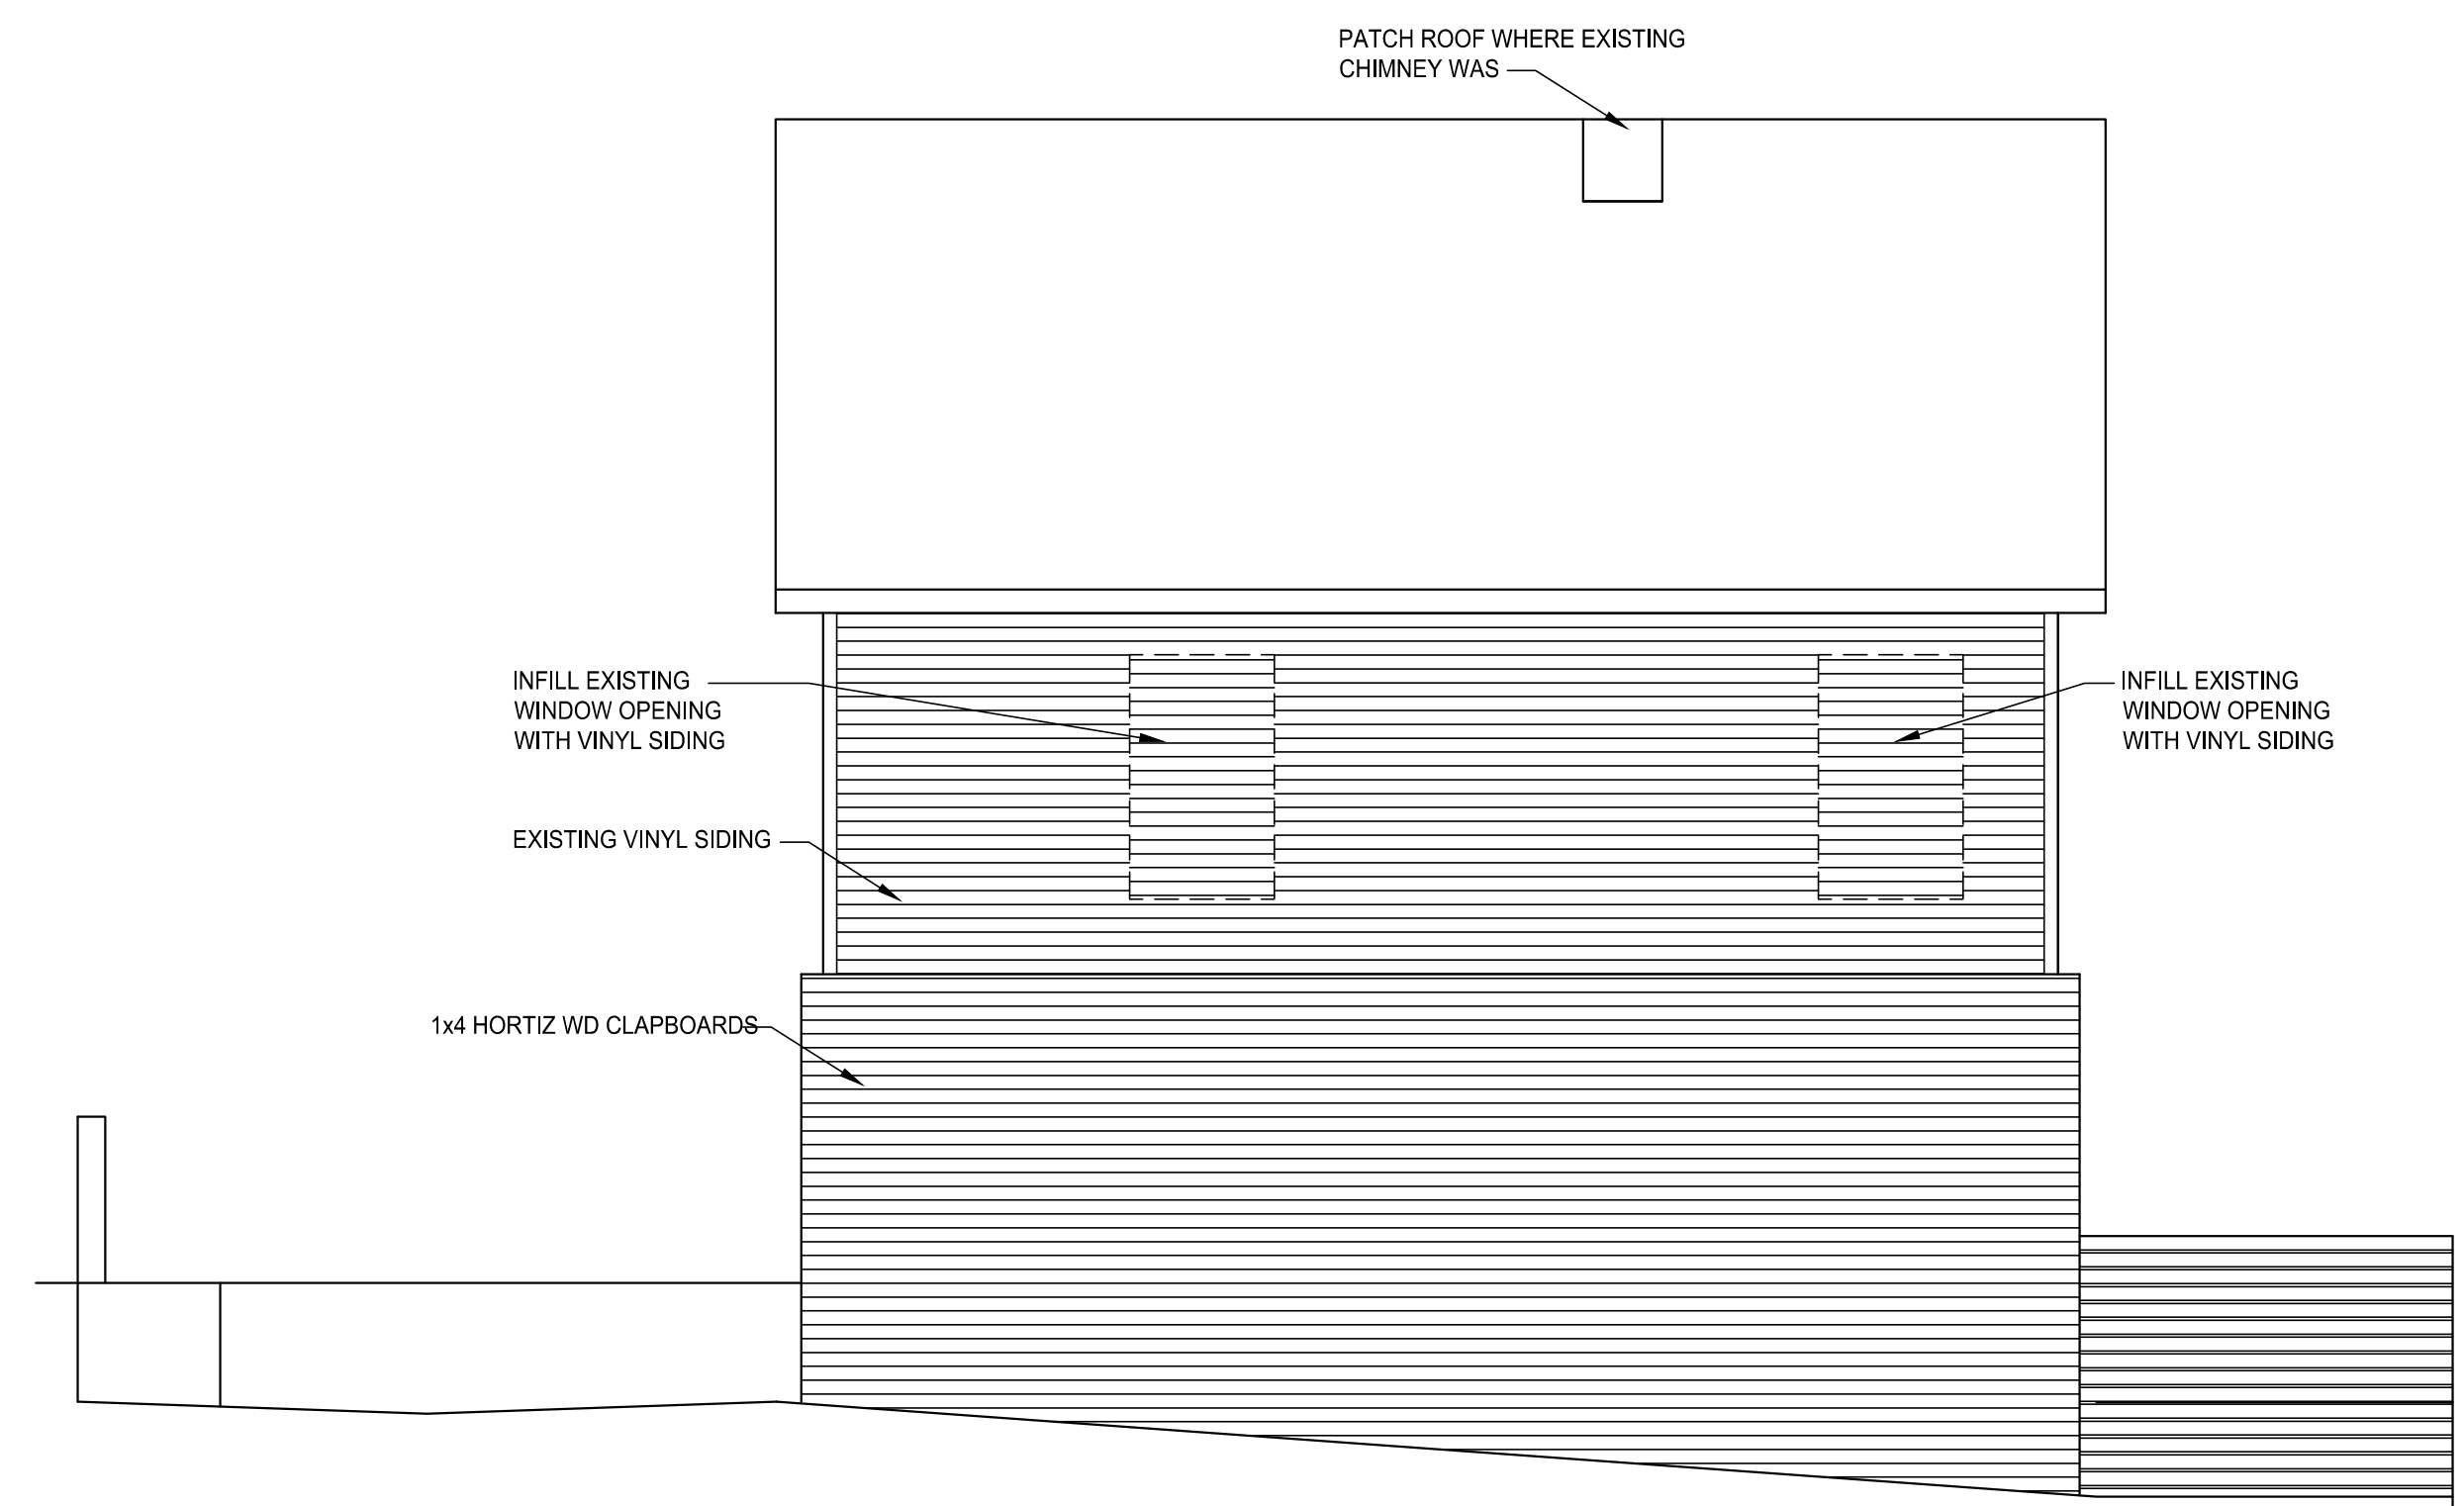

3 WEST ELEVATION
A201 SCALE: 1/4"=1'-0"

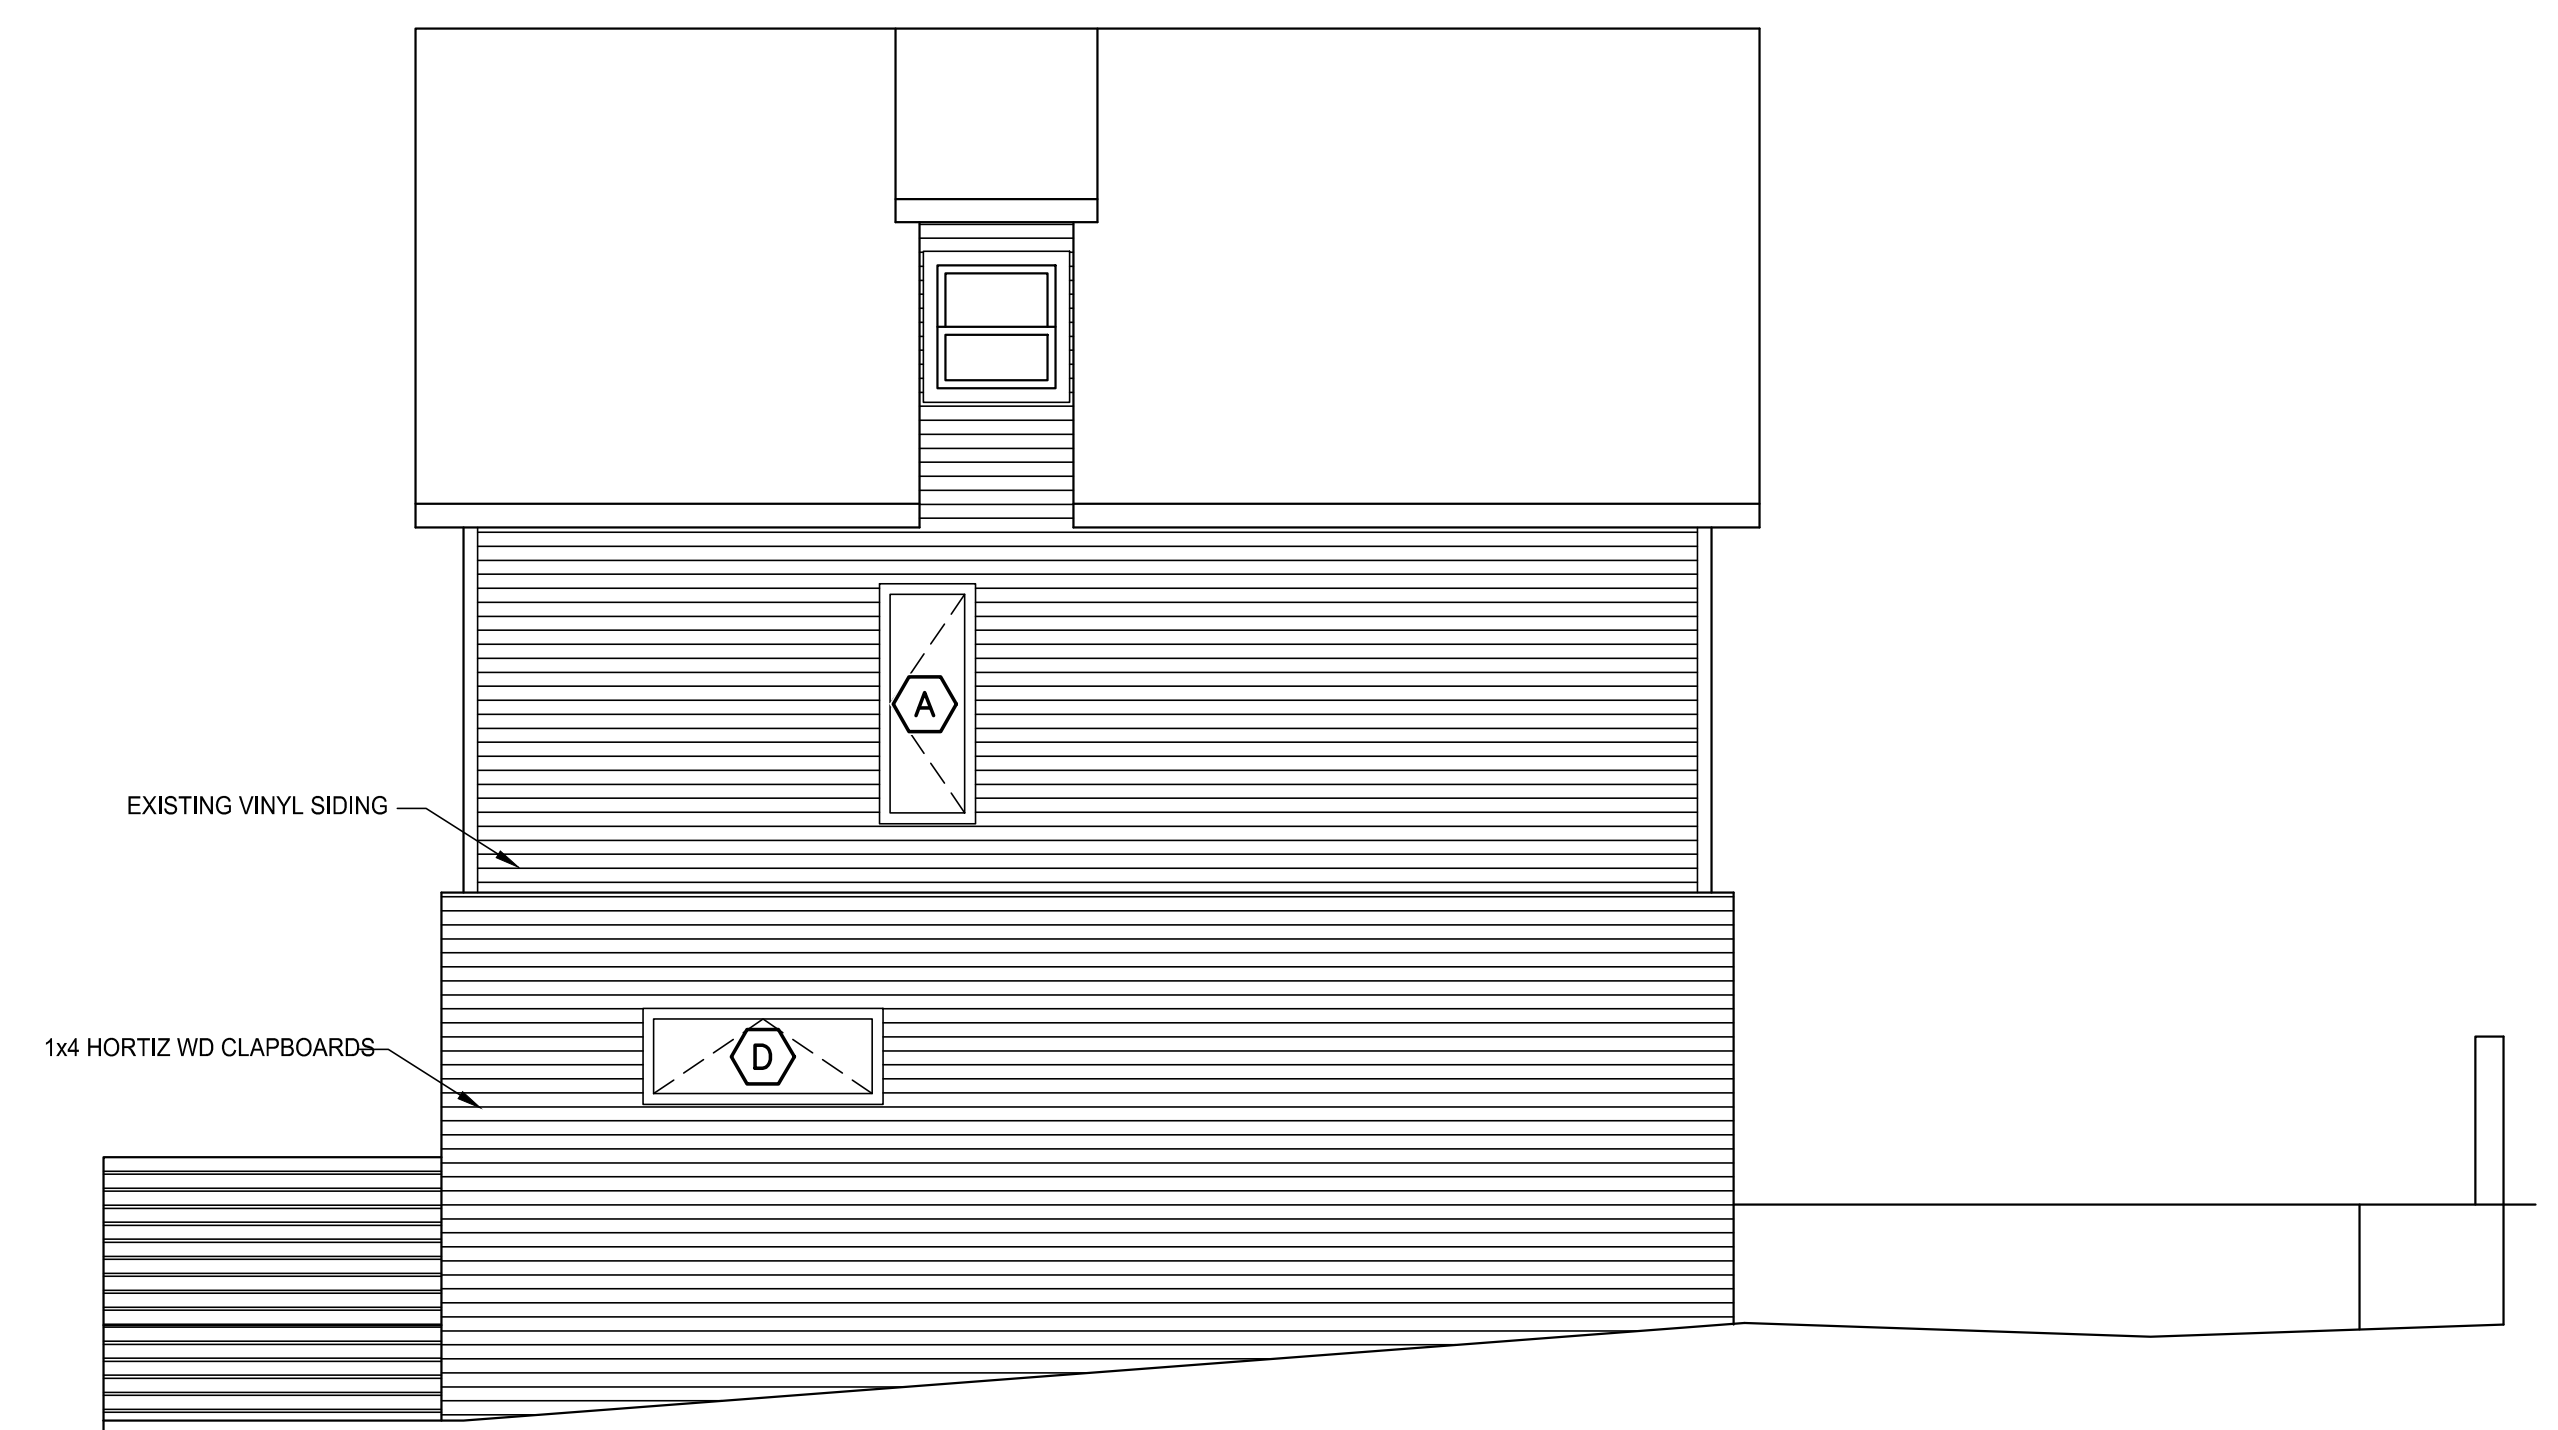

4 EAST ELEVATION
A201 SCALE: 1/4"=1'-0"

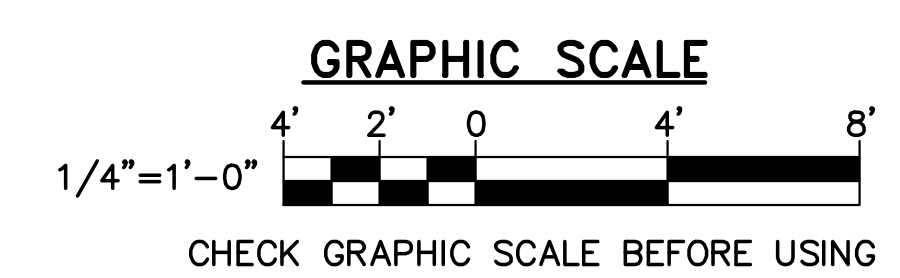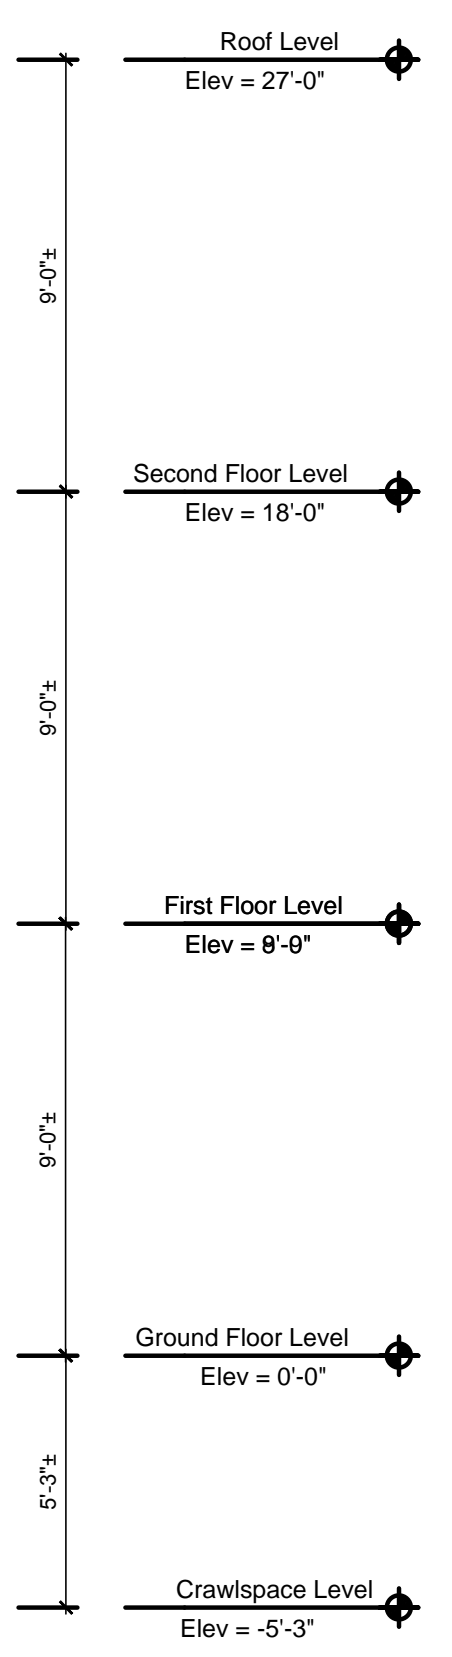

DESIGNED BY: NJD
DRAWN BY: NJD
CHECKED BY: NJD
PROJECT: XXXXX.XX

UNLEVEL HOUSE
12 ROMASCO LN., PORTLAND, ME

EXTERIOR ELEVATIONS

SCALE: AS NOTED
DATE: 4-12-13
DWG.: A201
SHEET: OF -