




1 BUILDING SECTION
A220 SCALE: 1/4"=1'-0"

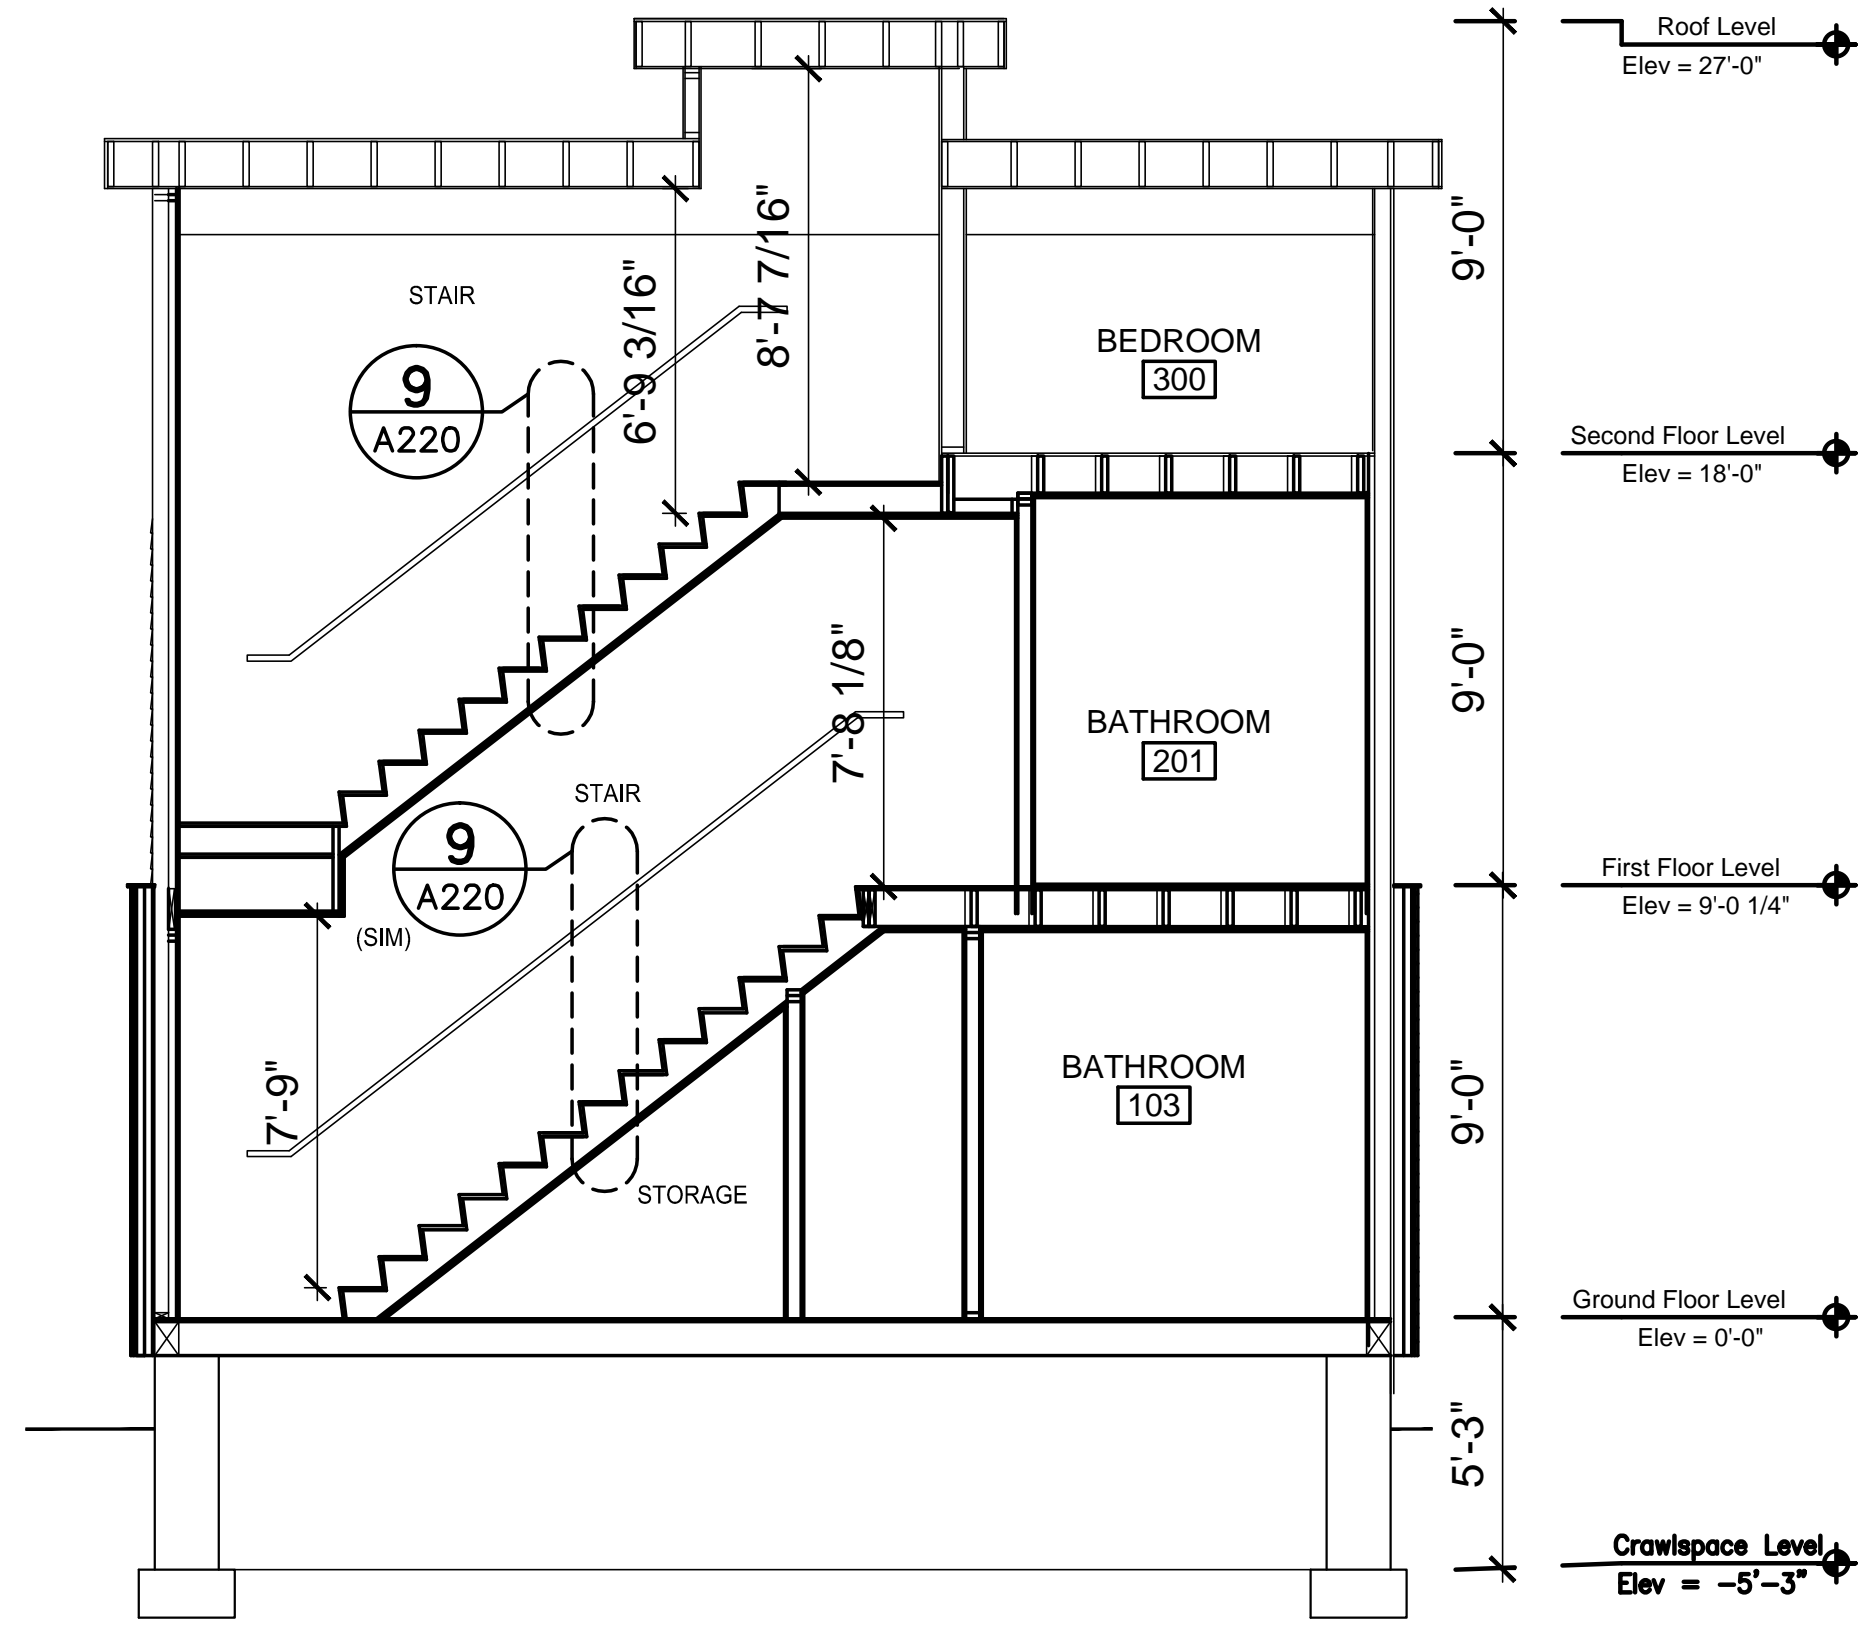


3 BUILDING SECTION
A220 SCALE: 1/4"=1'-0"

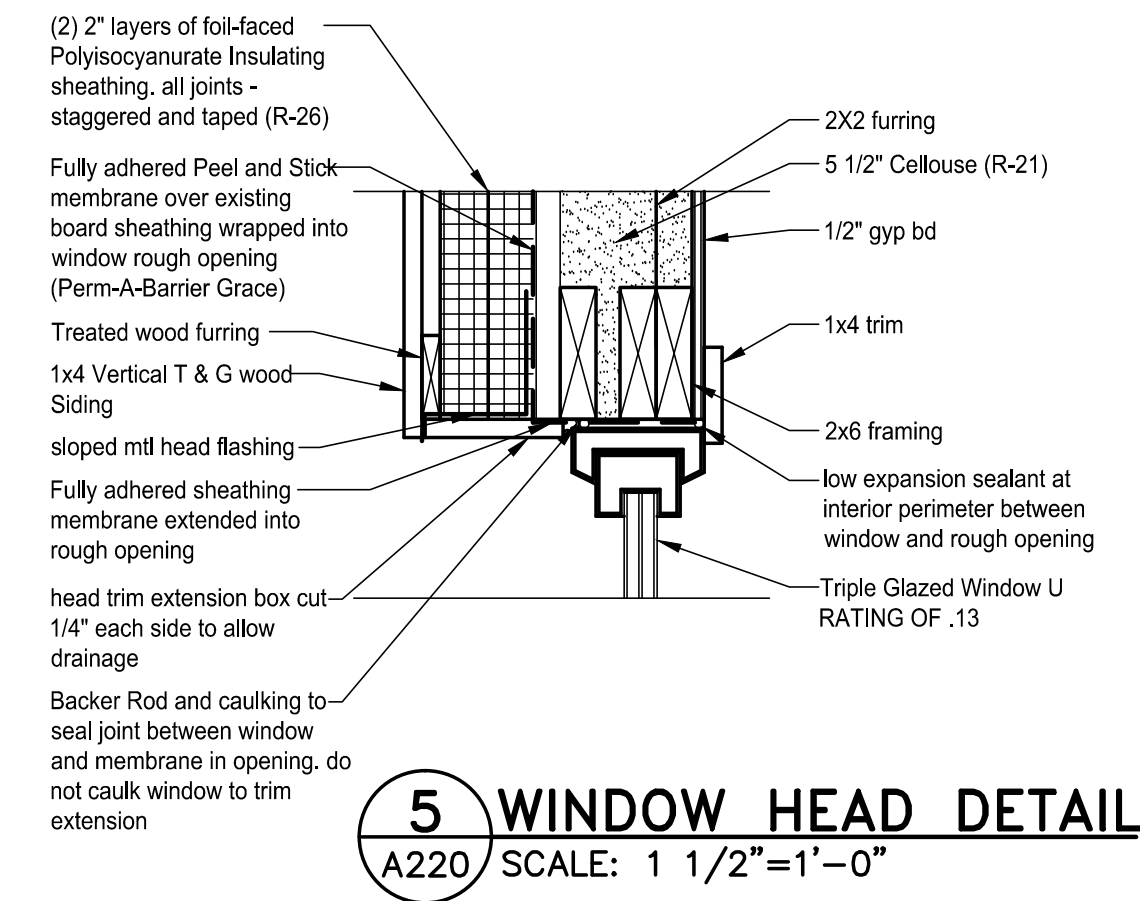


5 WINDOW HEAD DETAIL
A220 SCALE: 1 1/2"=1'-0"

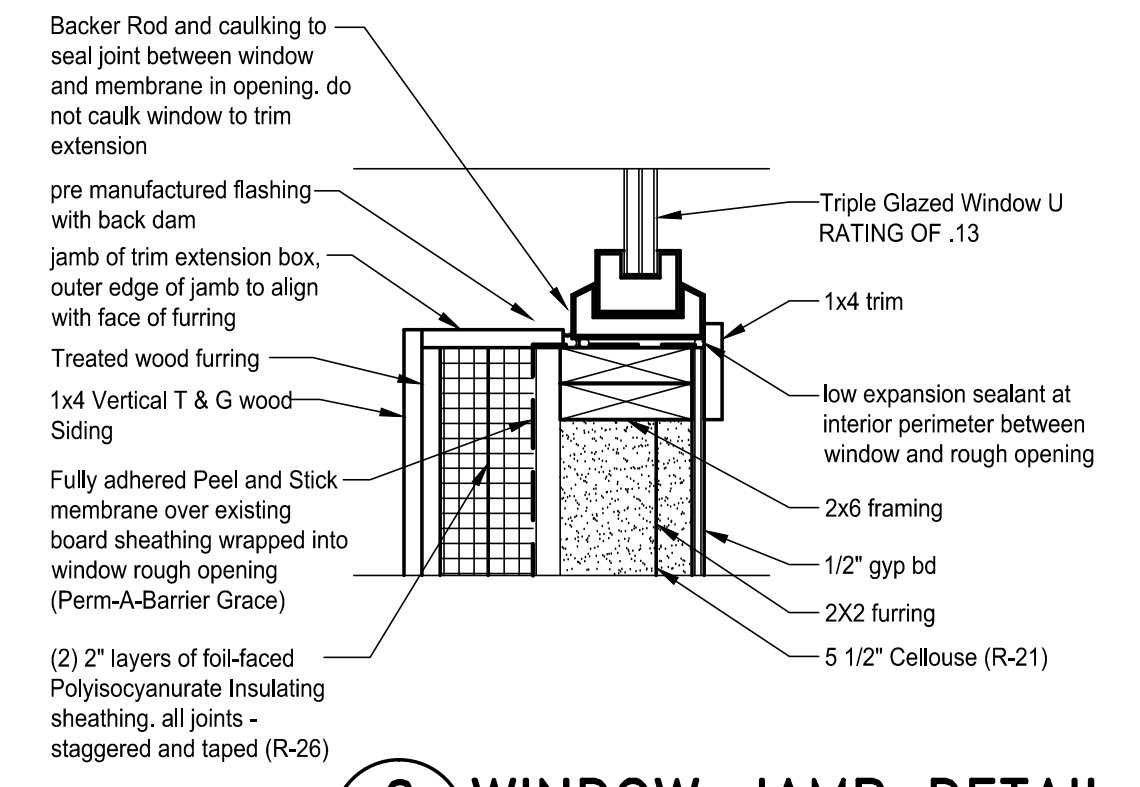


6 WINDOW JAMB DETAIL
A220 SCALE: 1 1/2"=1'-0"

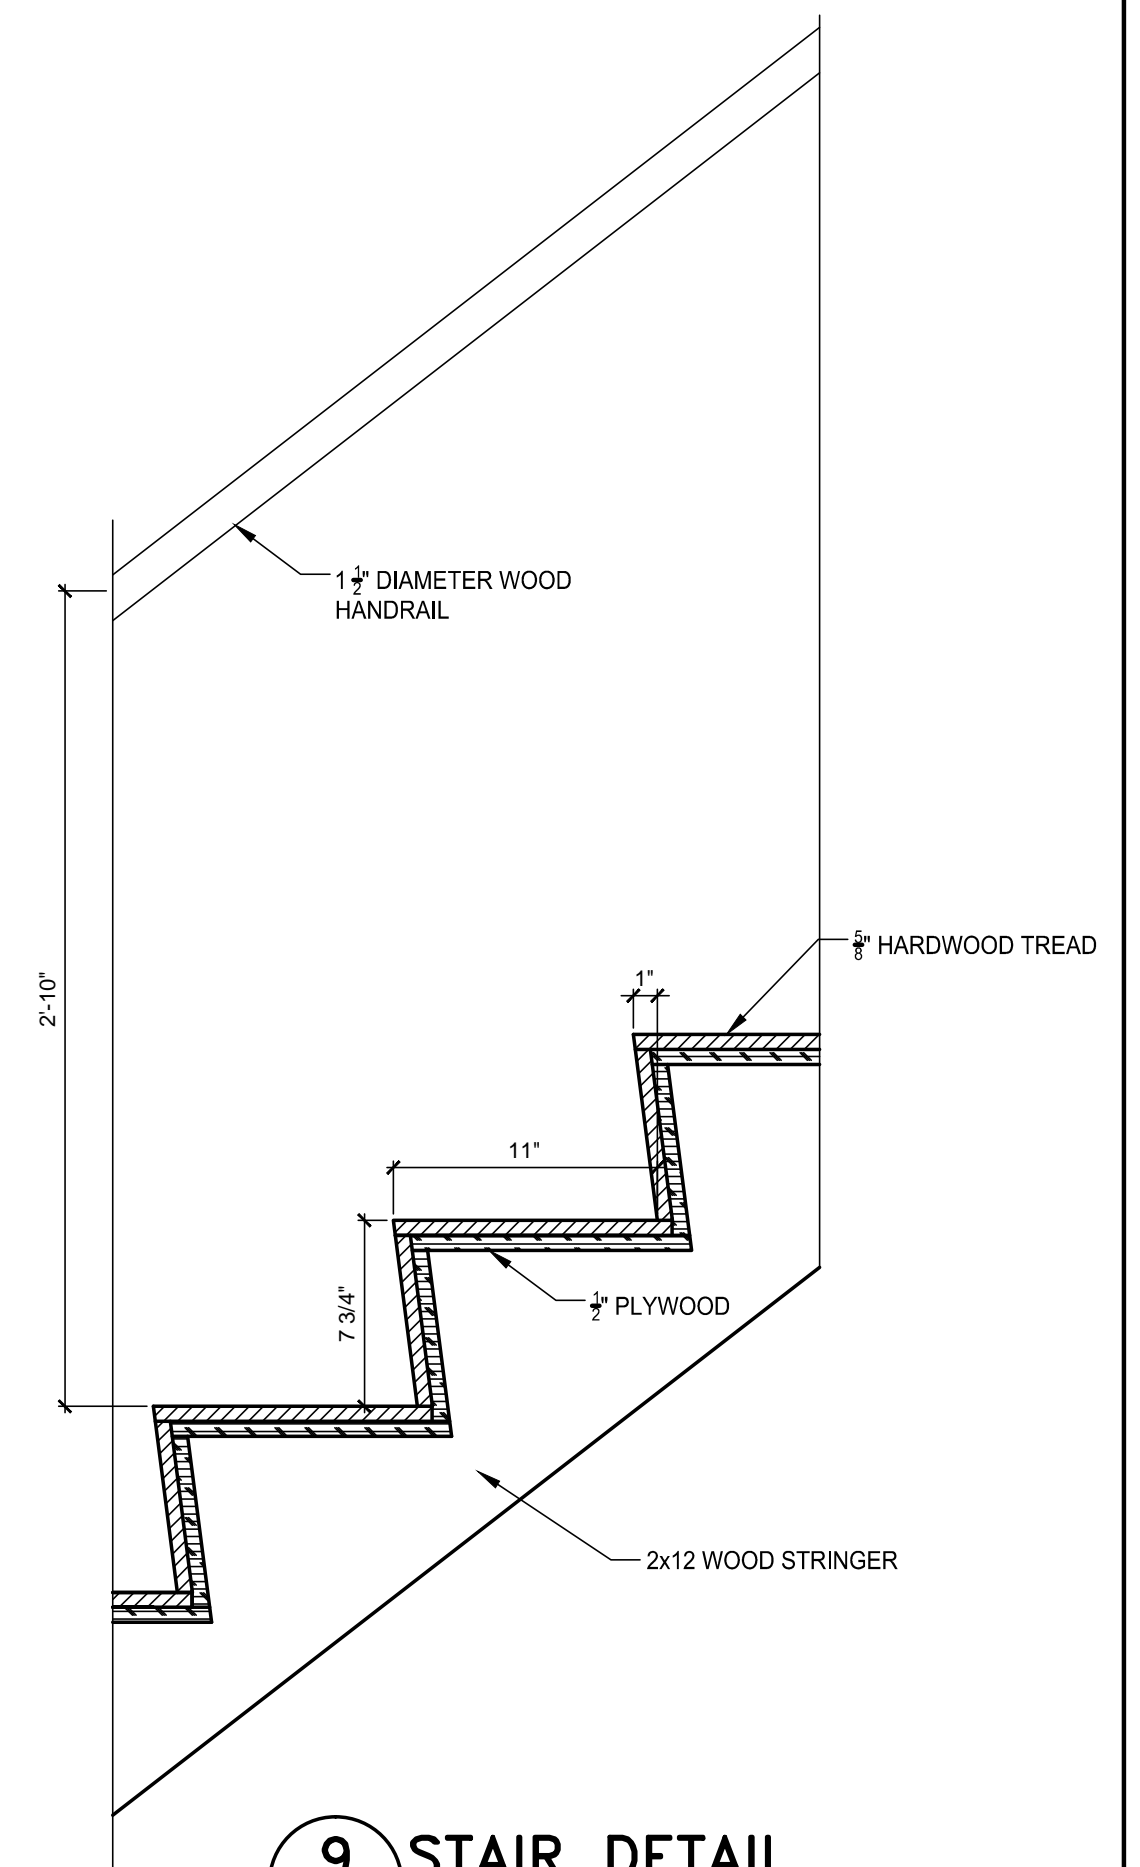


9 STAIR DETAIL
A220 SCALE: 1 1/2"=1'-0"

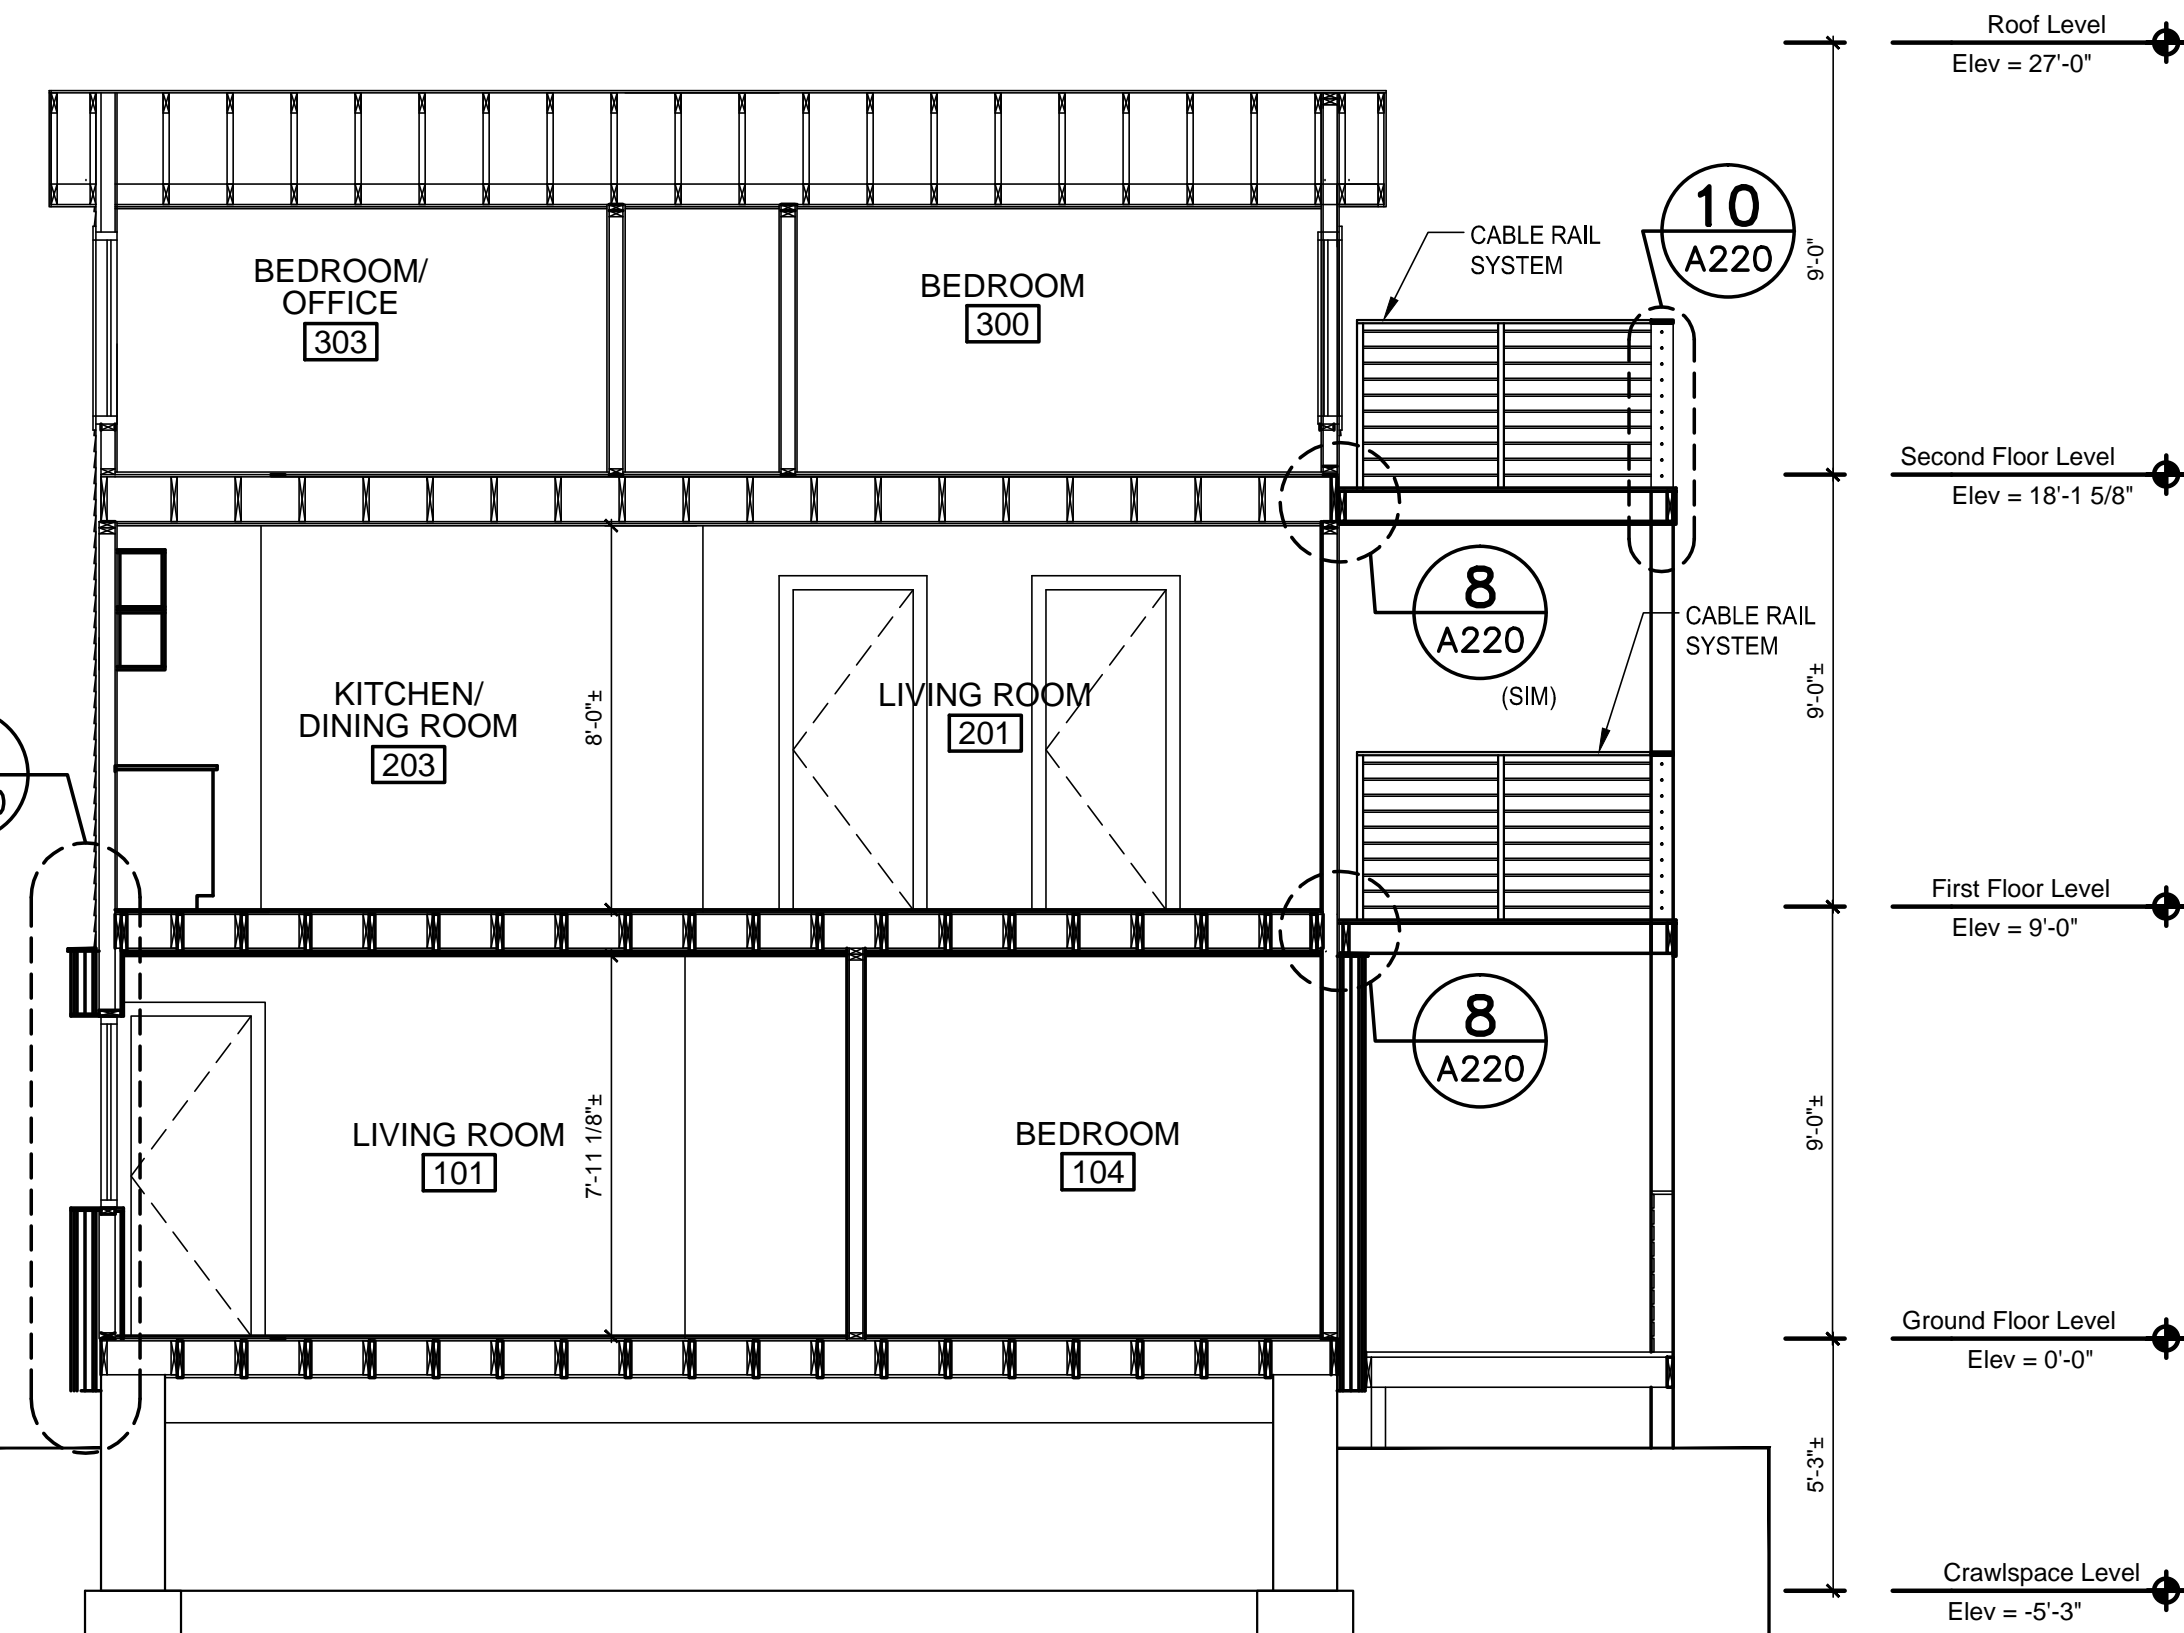


2 BUILDING SECTION
A220 SCALE: 1/4"=1'-0"

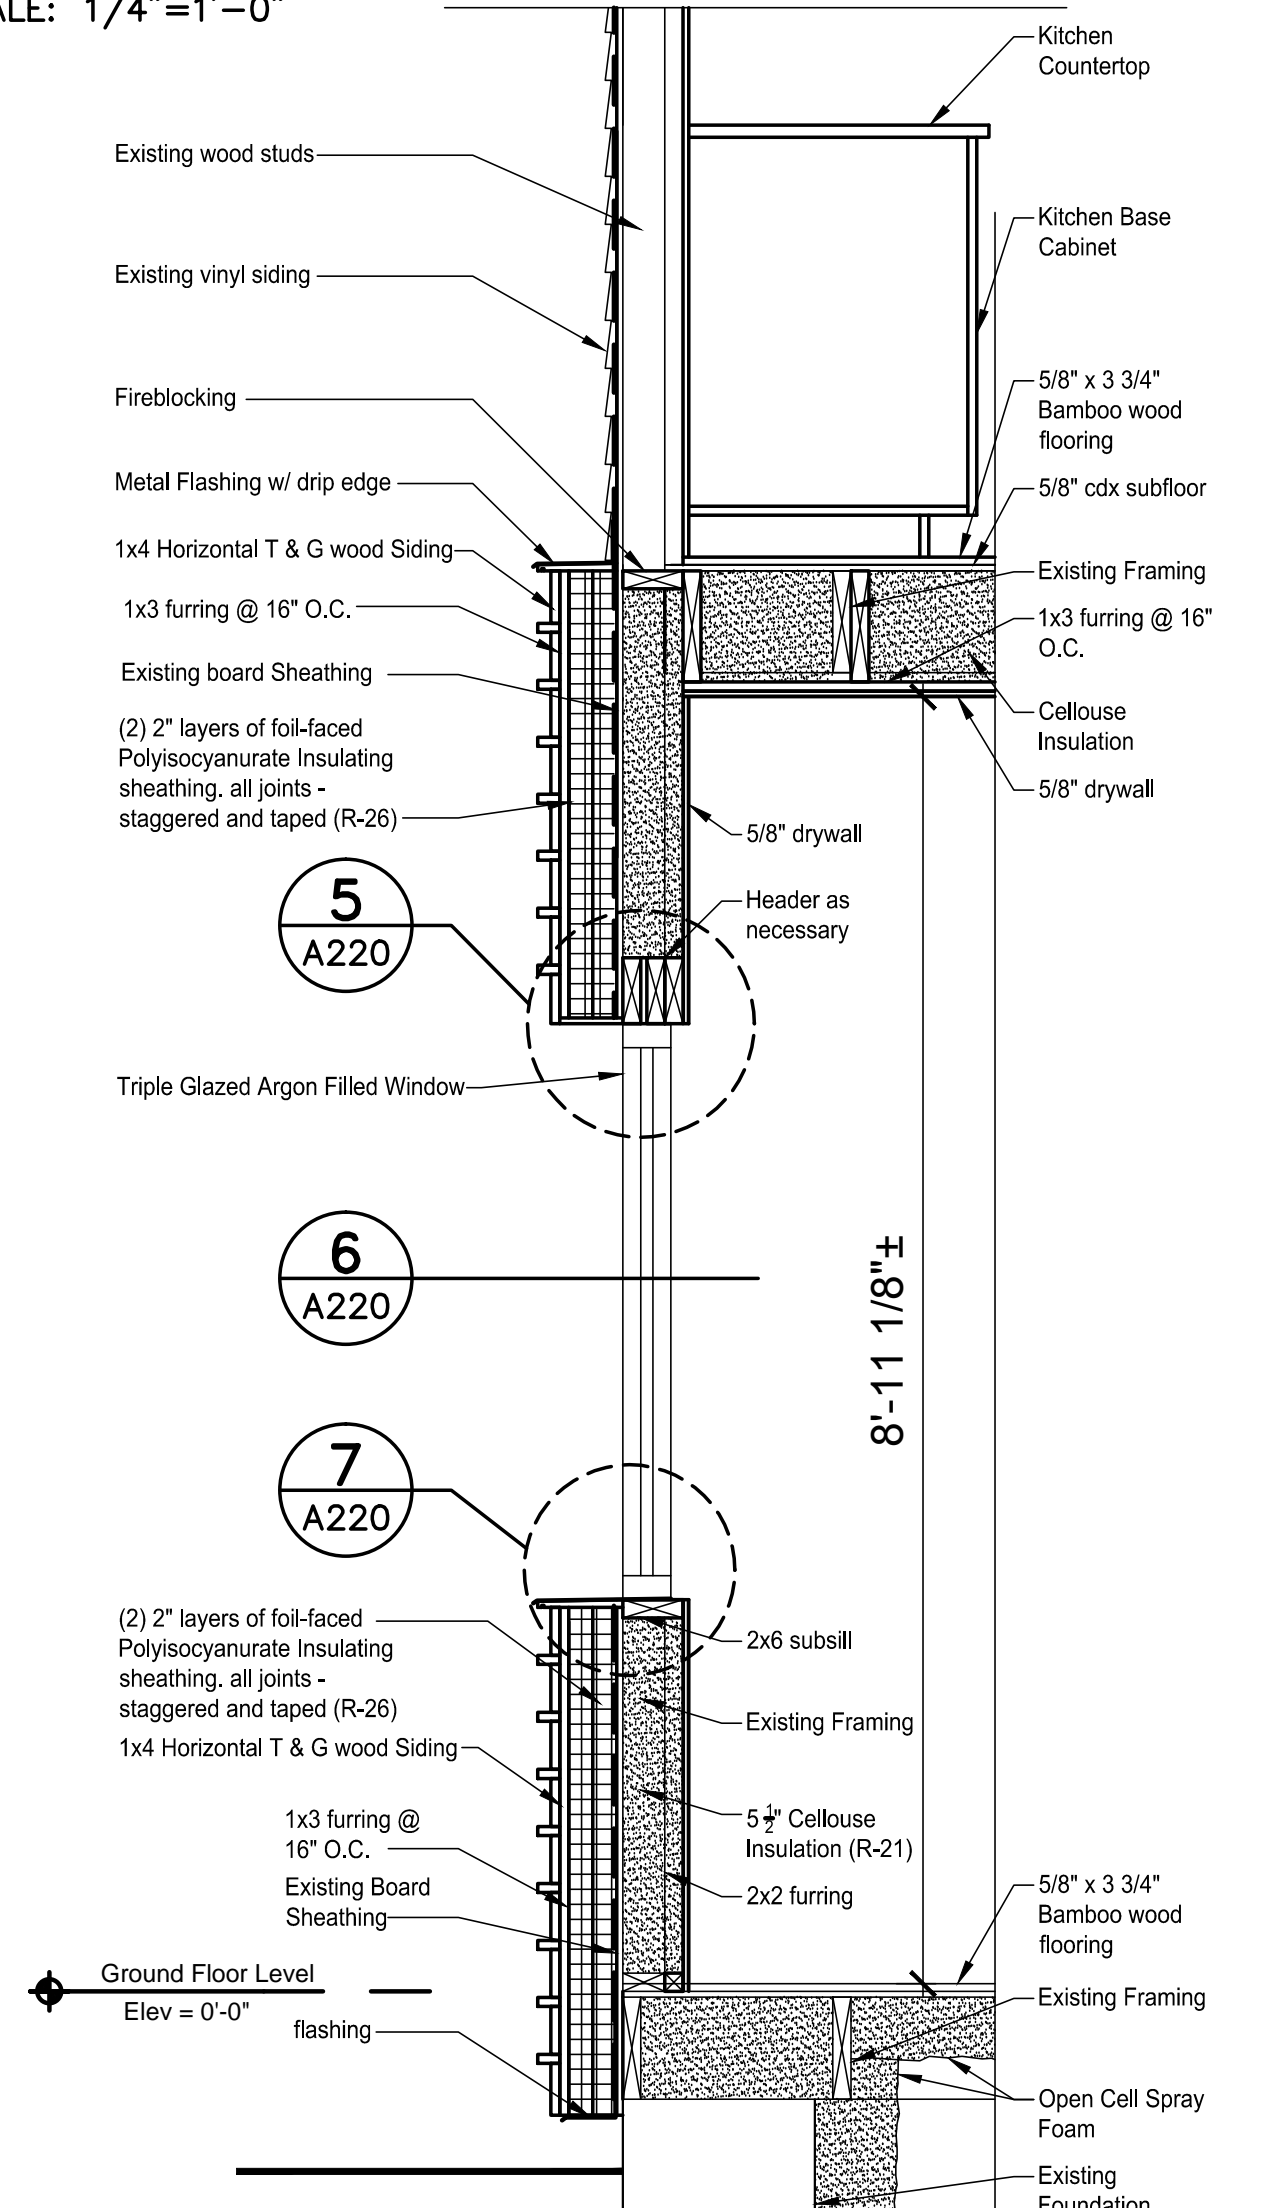


4 WALL SECTION
A220 SCALE: 3/4"=1'-0"

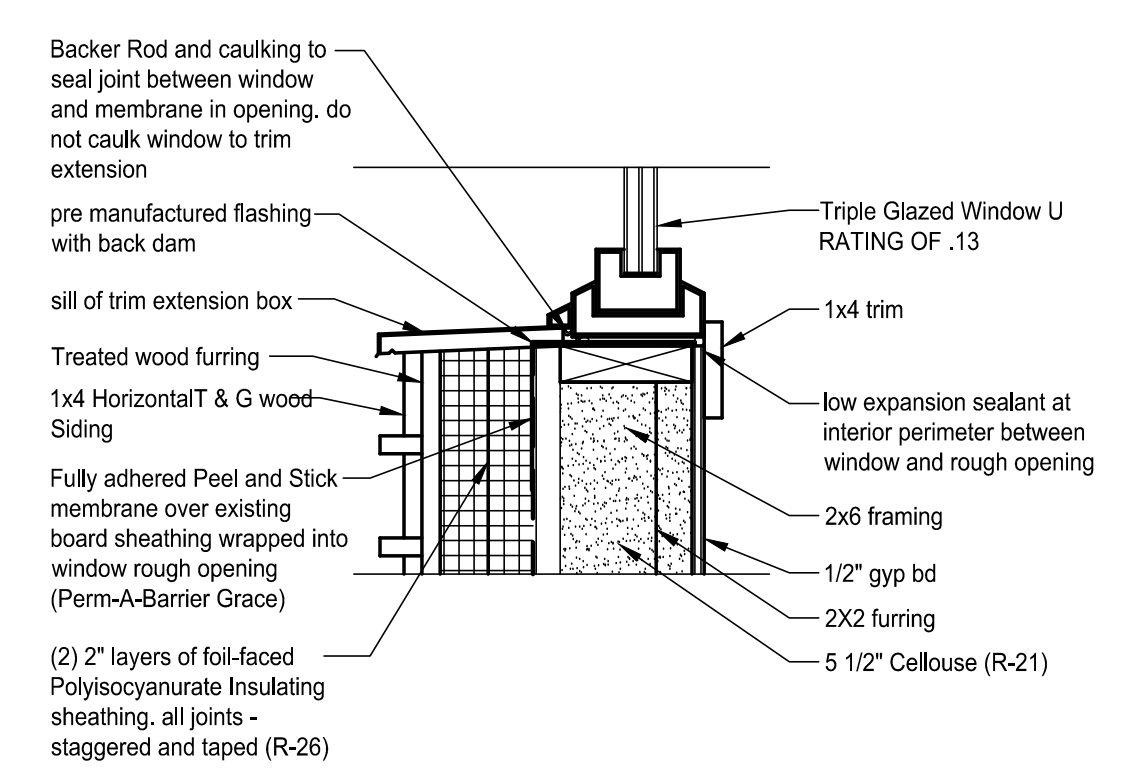


7 WINDOW SILL DETAIL
A220 SCALE: 1 1/2"=1'-0"

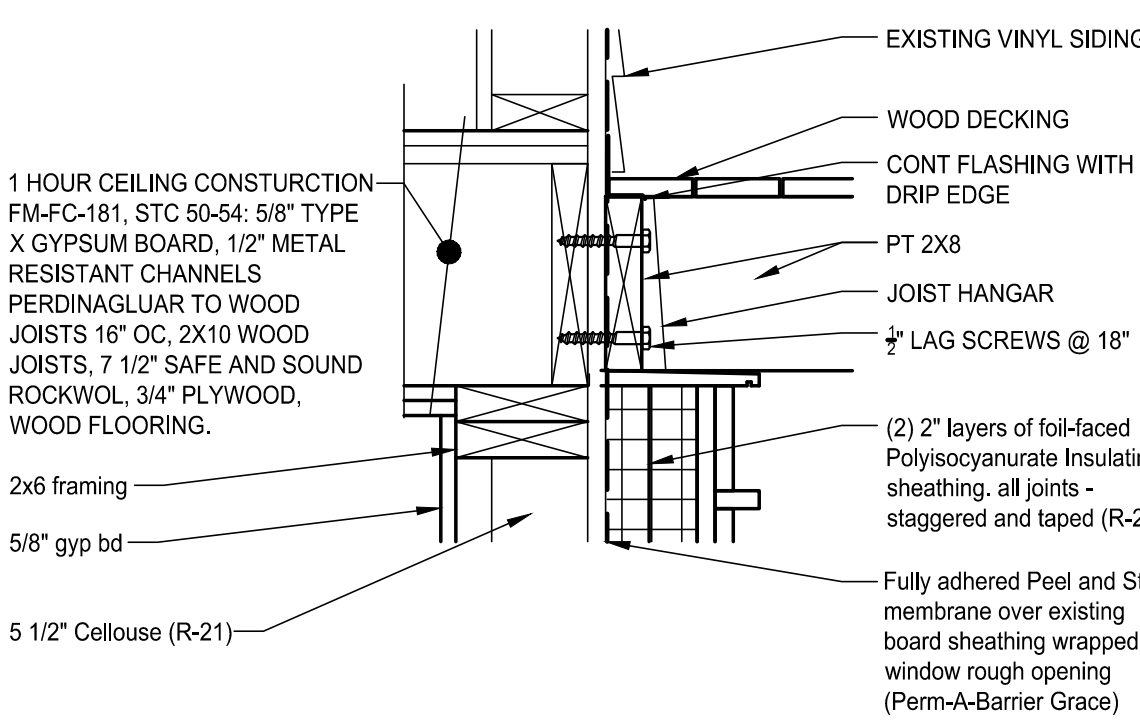

8 DECK DETAIL
A220 SCALE: 1 1/2"=1'-0"

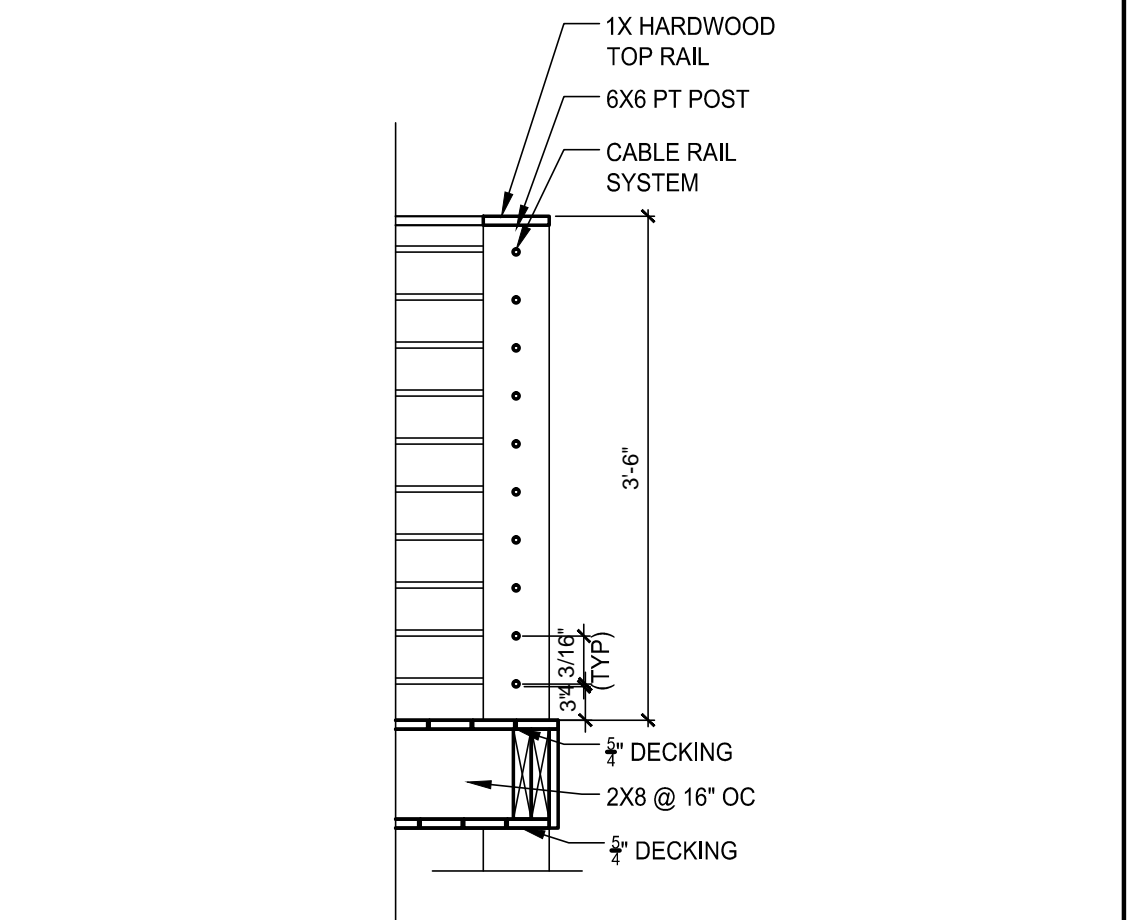

10 DECK GUARD DETAIL
A220 SCALE: 3/4"=1'-0"

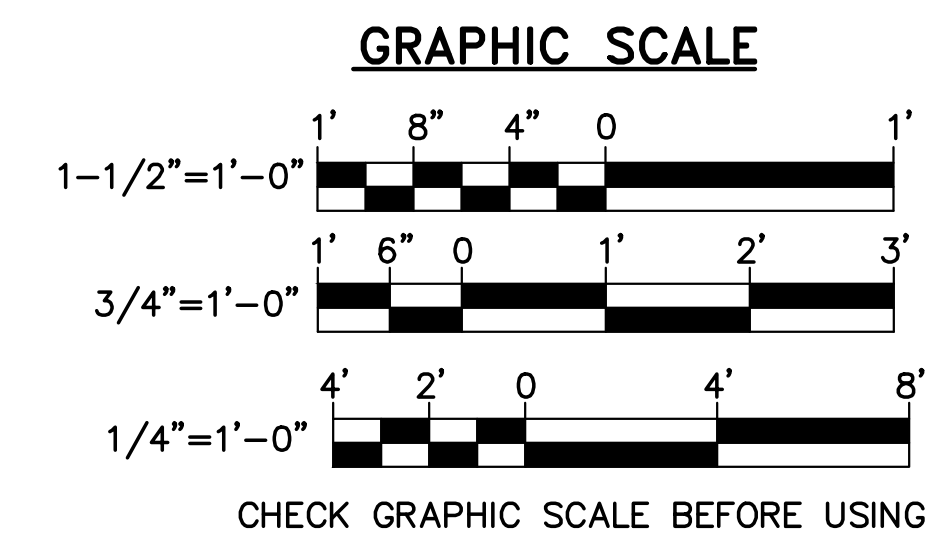

DESIGNED BY: N.J.D.
DRAWN BY: N.J.D.
CHECKED BY: N.J.D.
PROJECT: XXXXX.XX

UNLEVEL HOUSE
12 ROMASCO LN, PORTLAND, ME

BUILDING AND SECTION DETAILS

SCALE: AS NOTED
DATE: 3-12-11
DWG.: A220
SHEET: OF -