


1 EXISTING SITE PLAN
AD001 SCALE: 1/4"=1'-0"

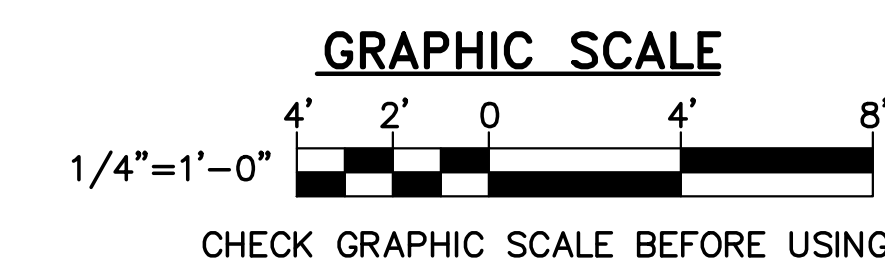

DESIGNED BY: N.J.D
DRAWN BY: N.J.D
CHECKED BY: N.J.D
PROJECT: XXXXX.XX

UNLEVEL HOUSE
12 ROMASCO LN, PORTLAND, ME

EXISTING
SITE PLAN

SCALE: AS NOTED
DATE: 5-21-13
DWG.: AD001
SHEET: OF -