


2 DEMOLITION 1ST FLOOR PLAN  
SCALE: 1/4" = 1'-0"



1 PROPOSED FIRST FLOOR PLAN  
SCALE: 1/4" = 1'-0"

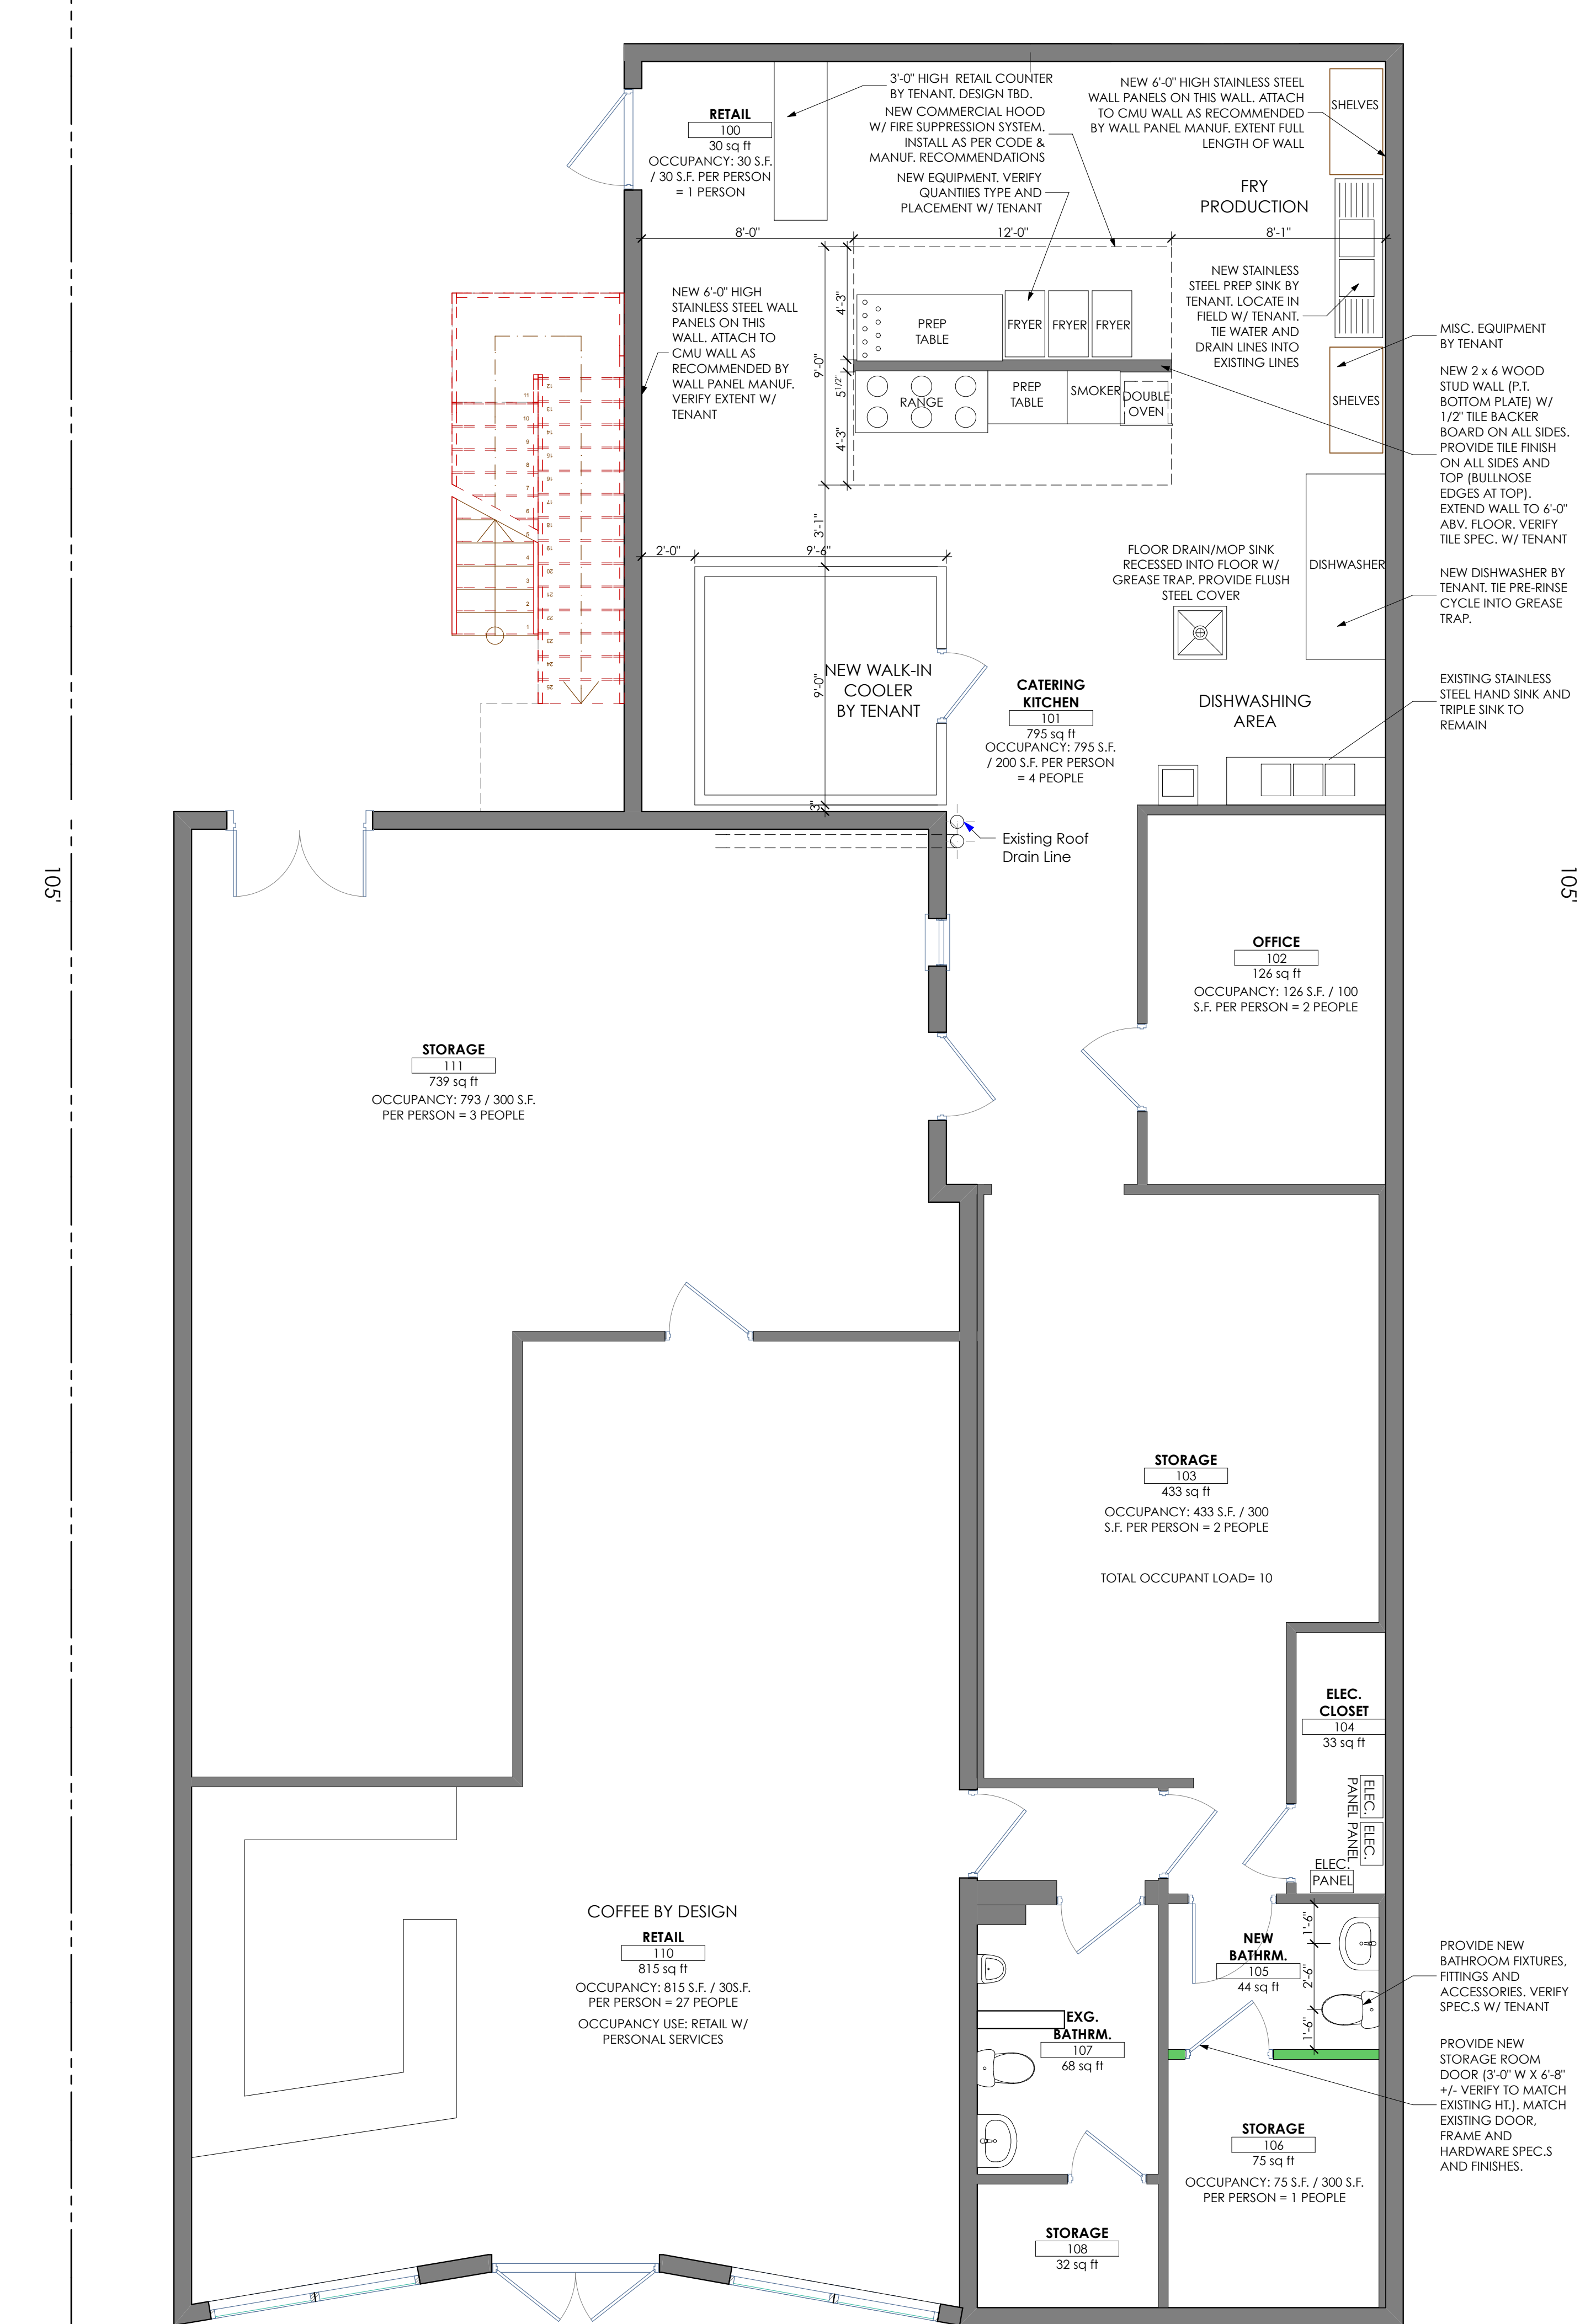

**CALEB JOHNSON ARCHITECTS + BUILDERS**  
265 MAIN STREET SUITE 201 BIDDEFORD, ME 04005  
T: 207.283.8777 F: 207.283.8778 C: JAB/AME

**STUDIO MANAGER:**

**PROJECT ARCHITECT:**

**CHANGES THIS ISSUE:**

ID	DESCRIPTION

**ISSUE NUMBER:** 001

**DATE:** 3/17/17

**DESCRIPTION:**

**SUBMISSIONS:**

ISSUE	DATE

**CONSULTANTS:**

# Consultant 1 ID	Company

**# Consultant 1 Address**

**# Consultant 1 Person Name**

**DRAFTSPERSON:** <insert Manager>

**ISSUE:** 3/17/17

**PROJECT STATUS:** PRELIMINARY DESIGN

**43 WASHINGTON AVE. EXT. STAIR**

**43 Washington Ave. Portland ME 04101**

**PROPOSED FIRST FLOOR DEMOLITION & FIRST FLOOR PLAN**

**A-1.2**