

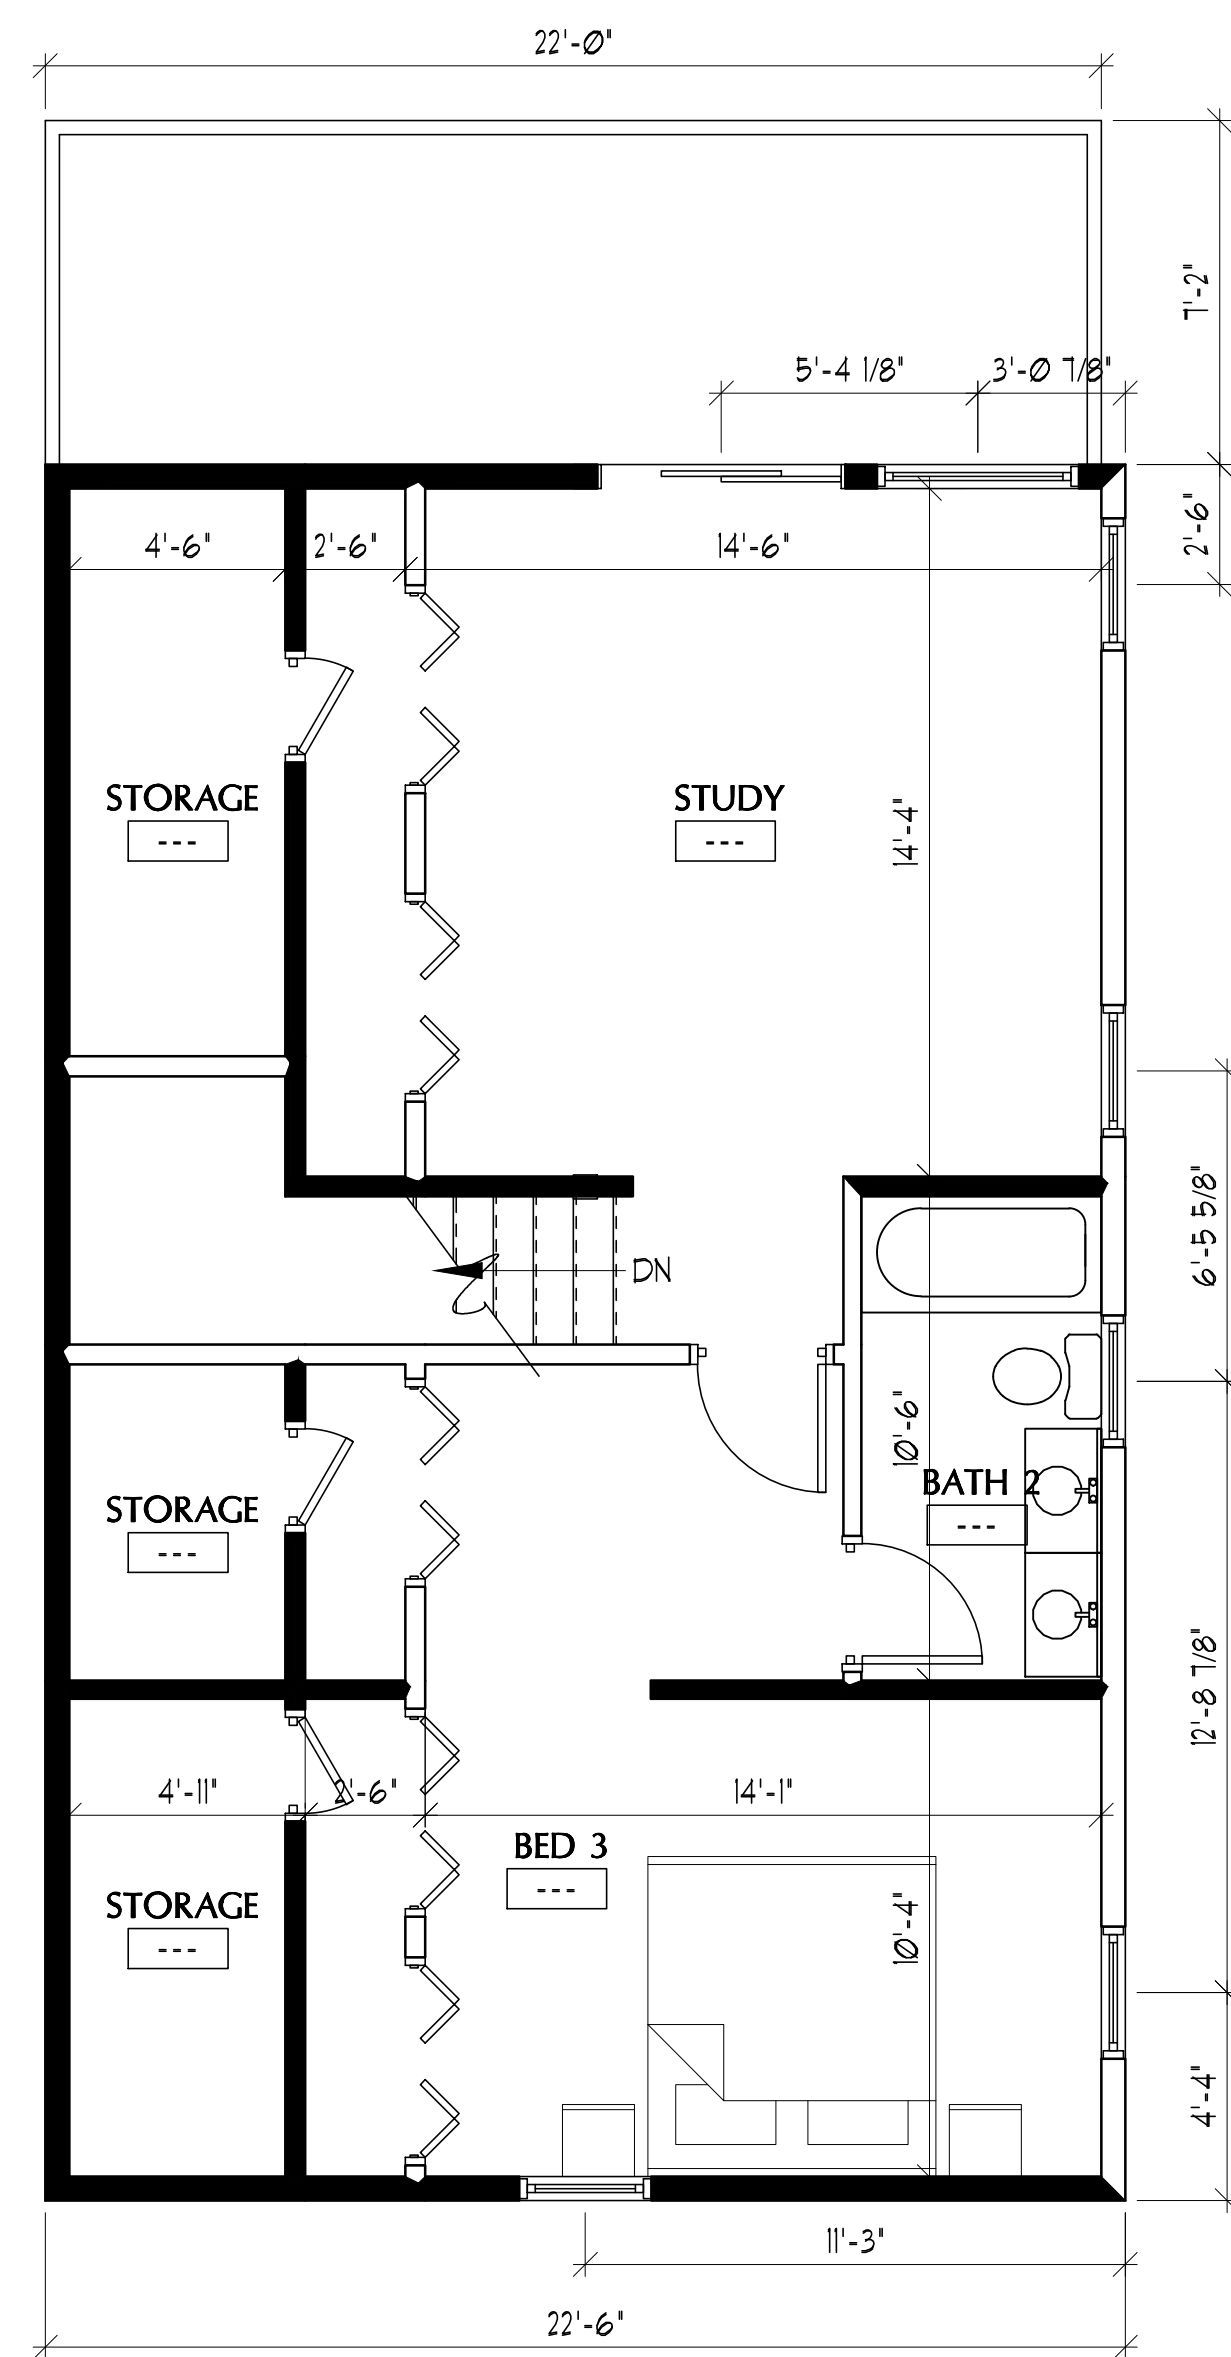
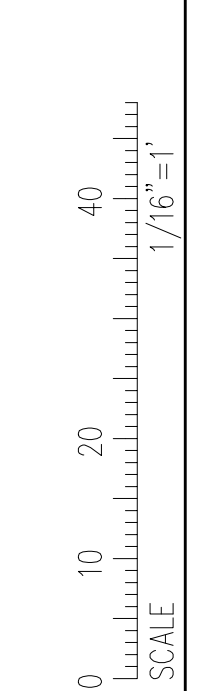
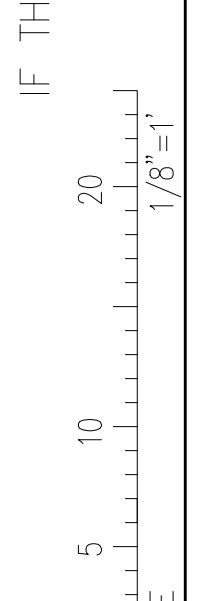
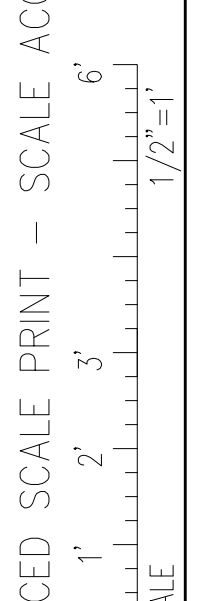
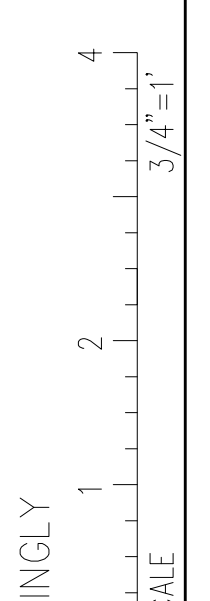



IF THIS SHEET IS NOT 24 X 36 IT IS A REDUCED SCALE PRINT - SCALE ACCORDINGLY

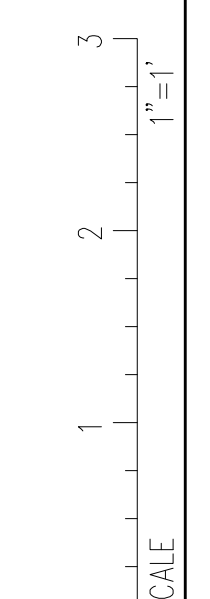

3 THIRD FLOOR PLAN
SCALE: 1/4" = 1'-0"

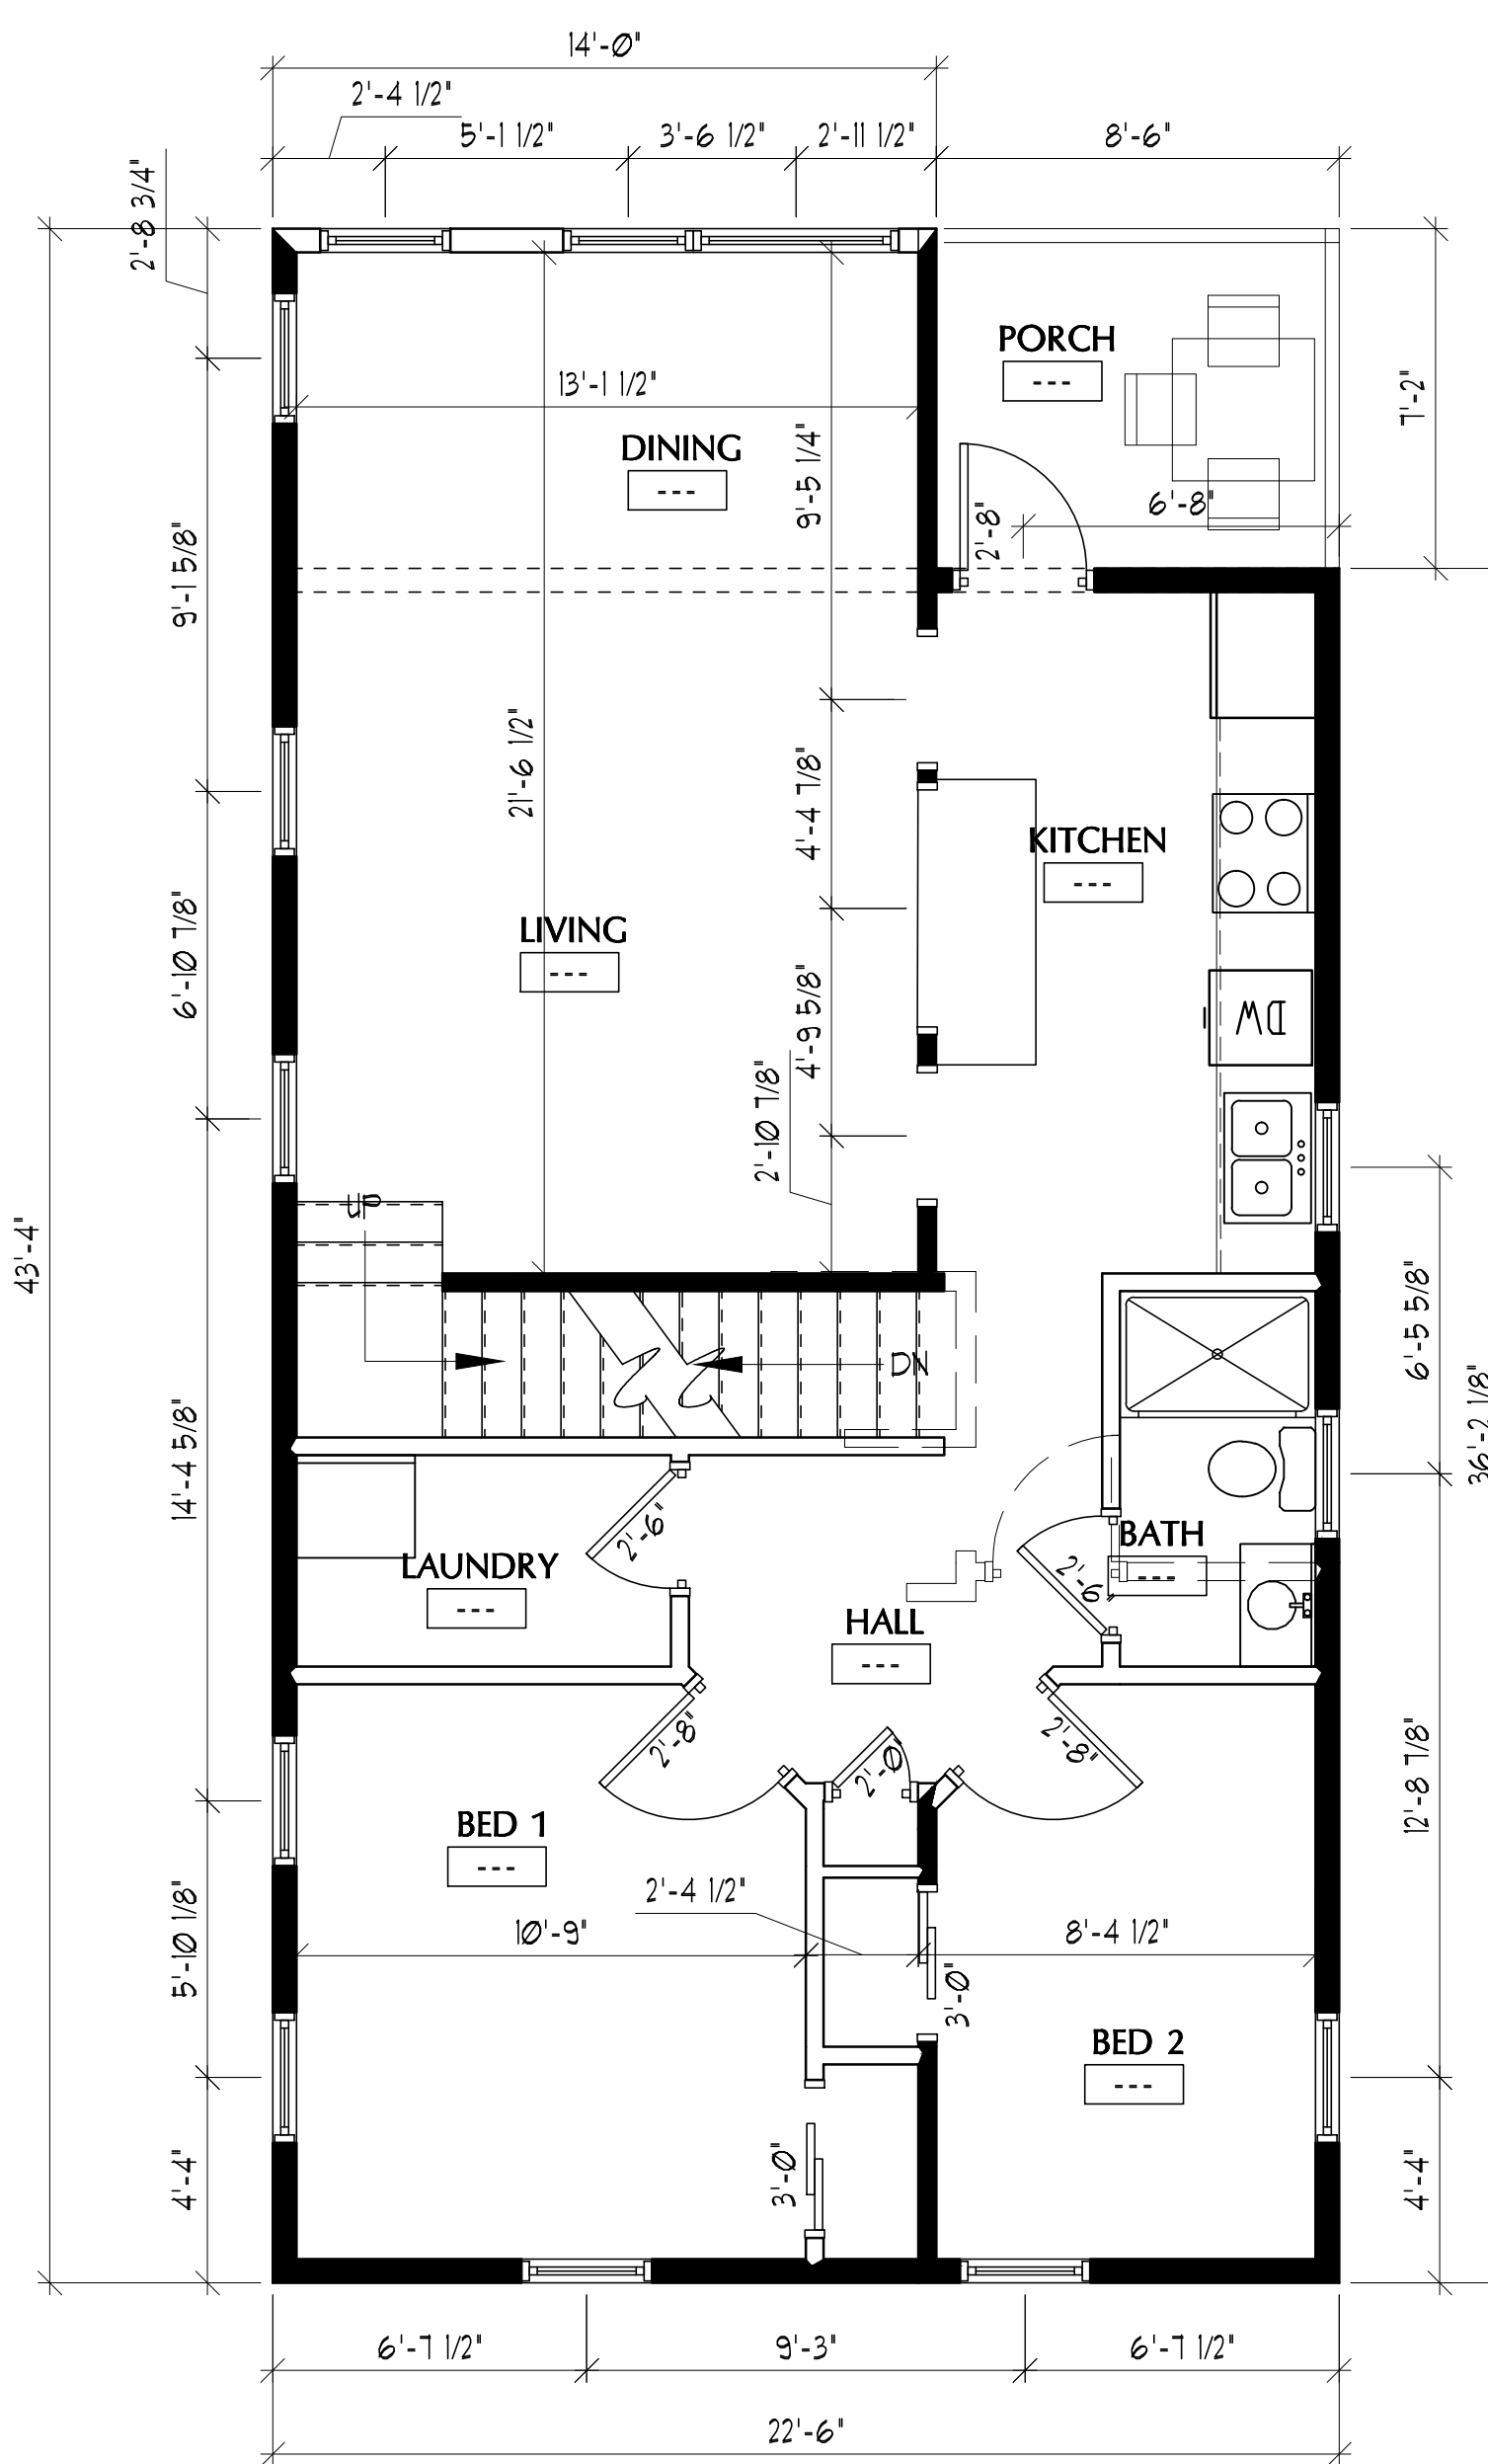

2 SECOND FLOOR PLAN
SCALE: 1/4" = 1'-0"

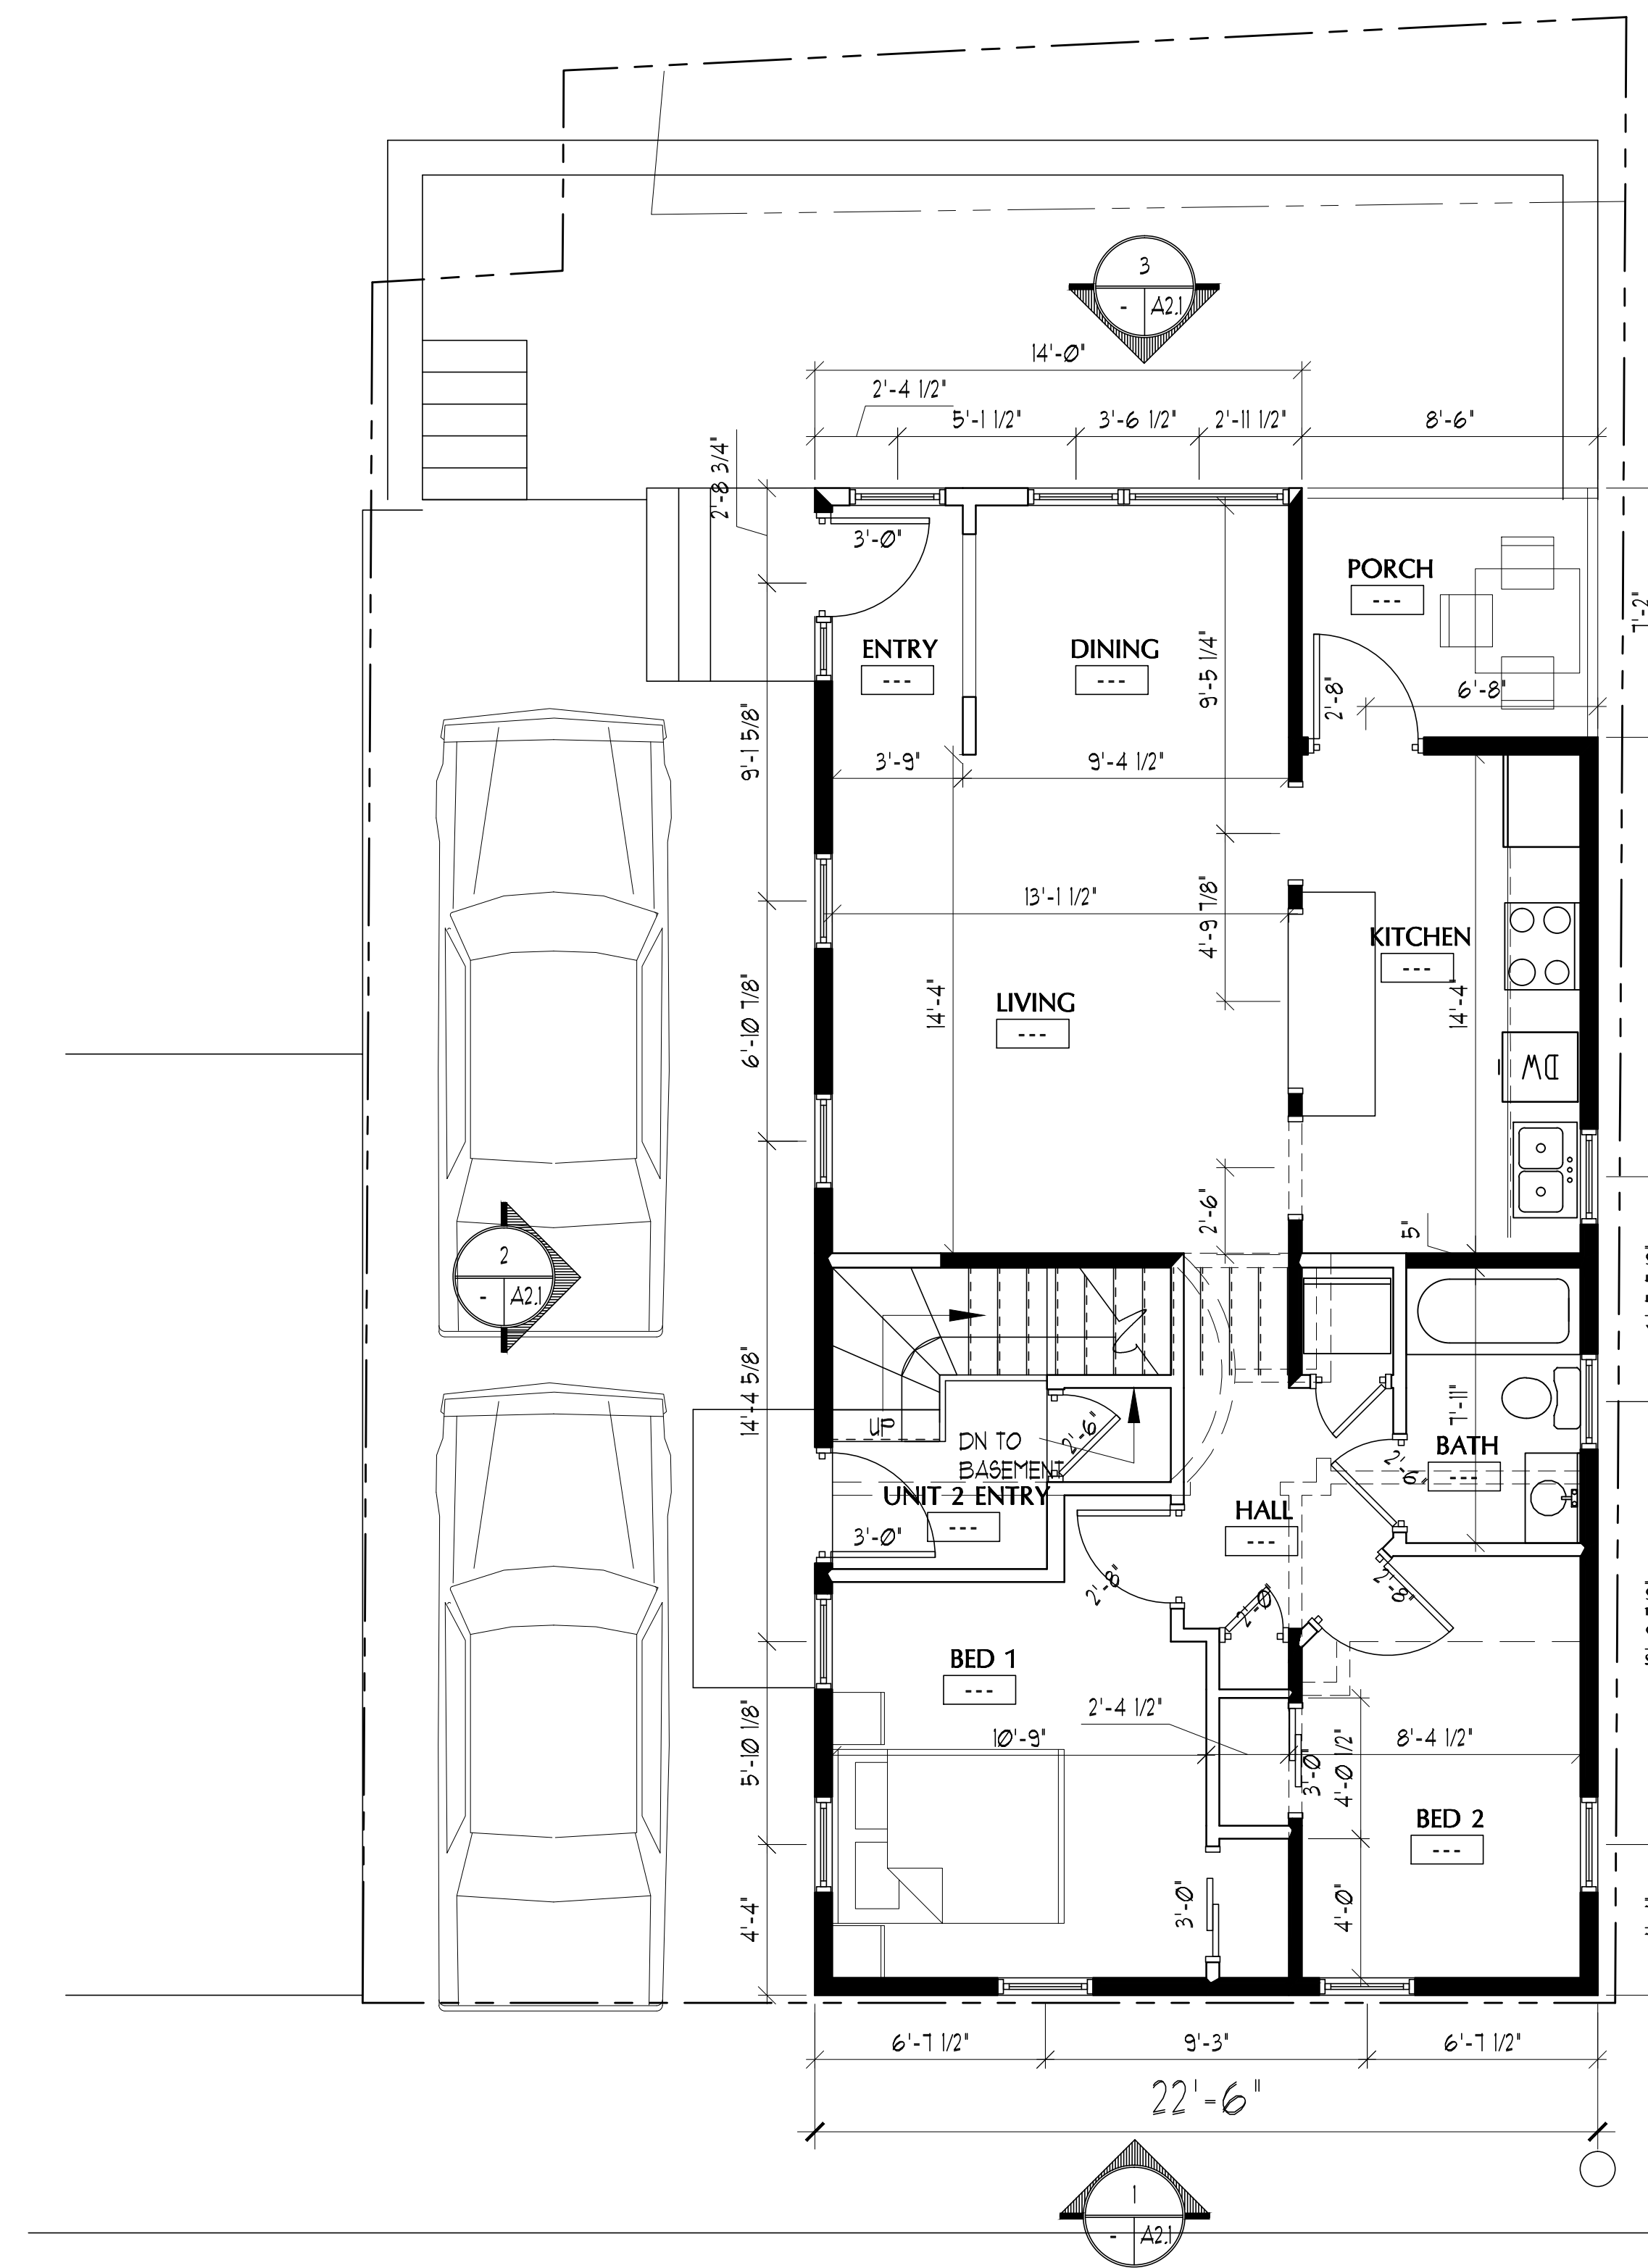

1 FIRST FLOOR PLAN
SCALE: 1/4" = 1'-0"

6 ROMASCO LANE
2 UNIT RENOVATION
PORTLAND, MAINE

#	DATE	DESCRIPTION
1	01/08/13	DEMOLITION
REVISIONS		
Date Issued 01/08/13		
Project Number 12105		
Drawing Scale AS NOTED		
SHEET NAME		

PLAN

Drawn By
JCC

Checked By
JCC

A1.1