


IF THIS SHEET IS NOT 24 X 36 IT IS A REDUCED SCALE PRINT - SCALE ACCORDINGLY

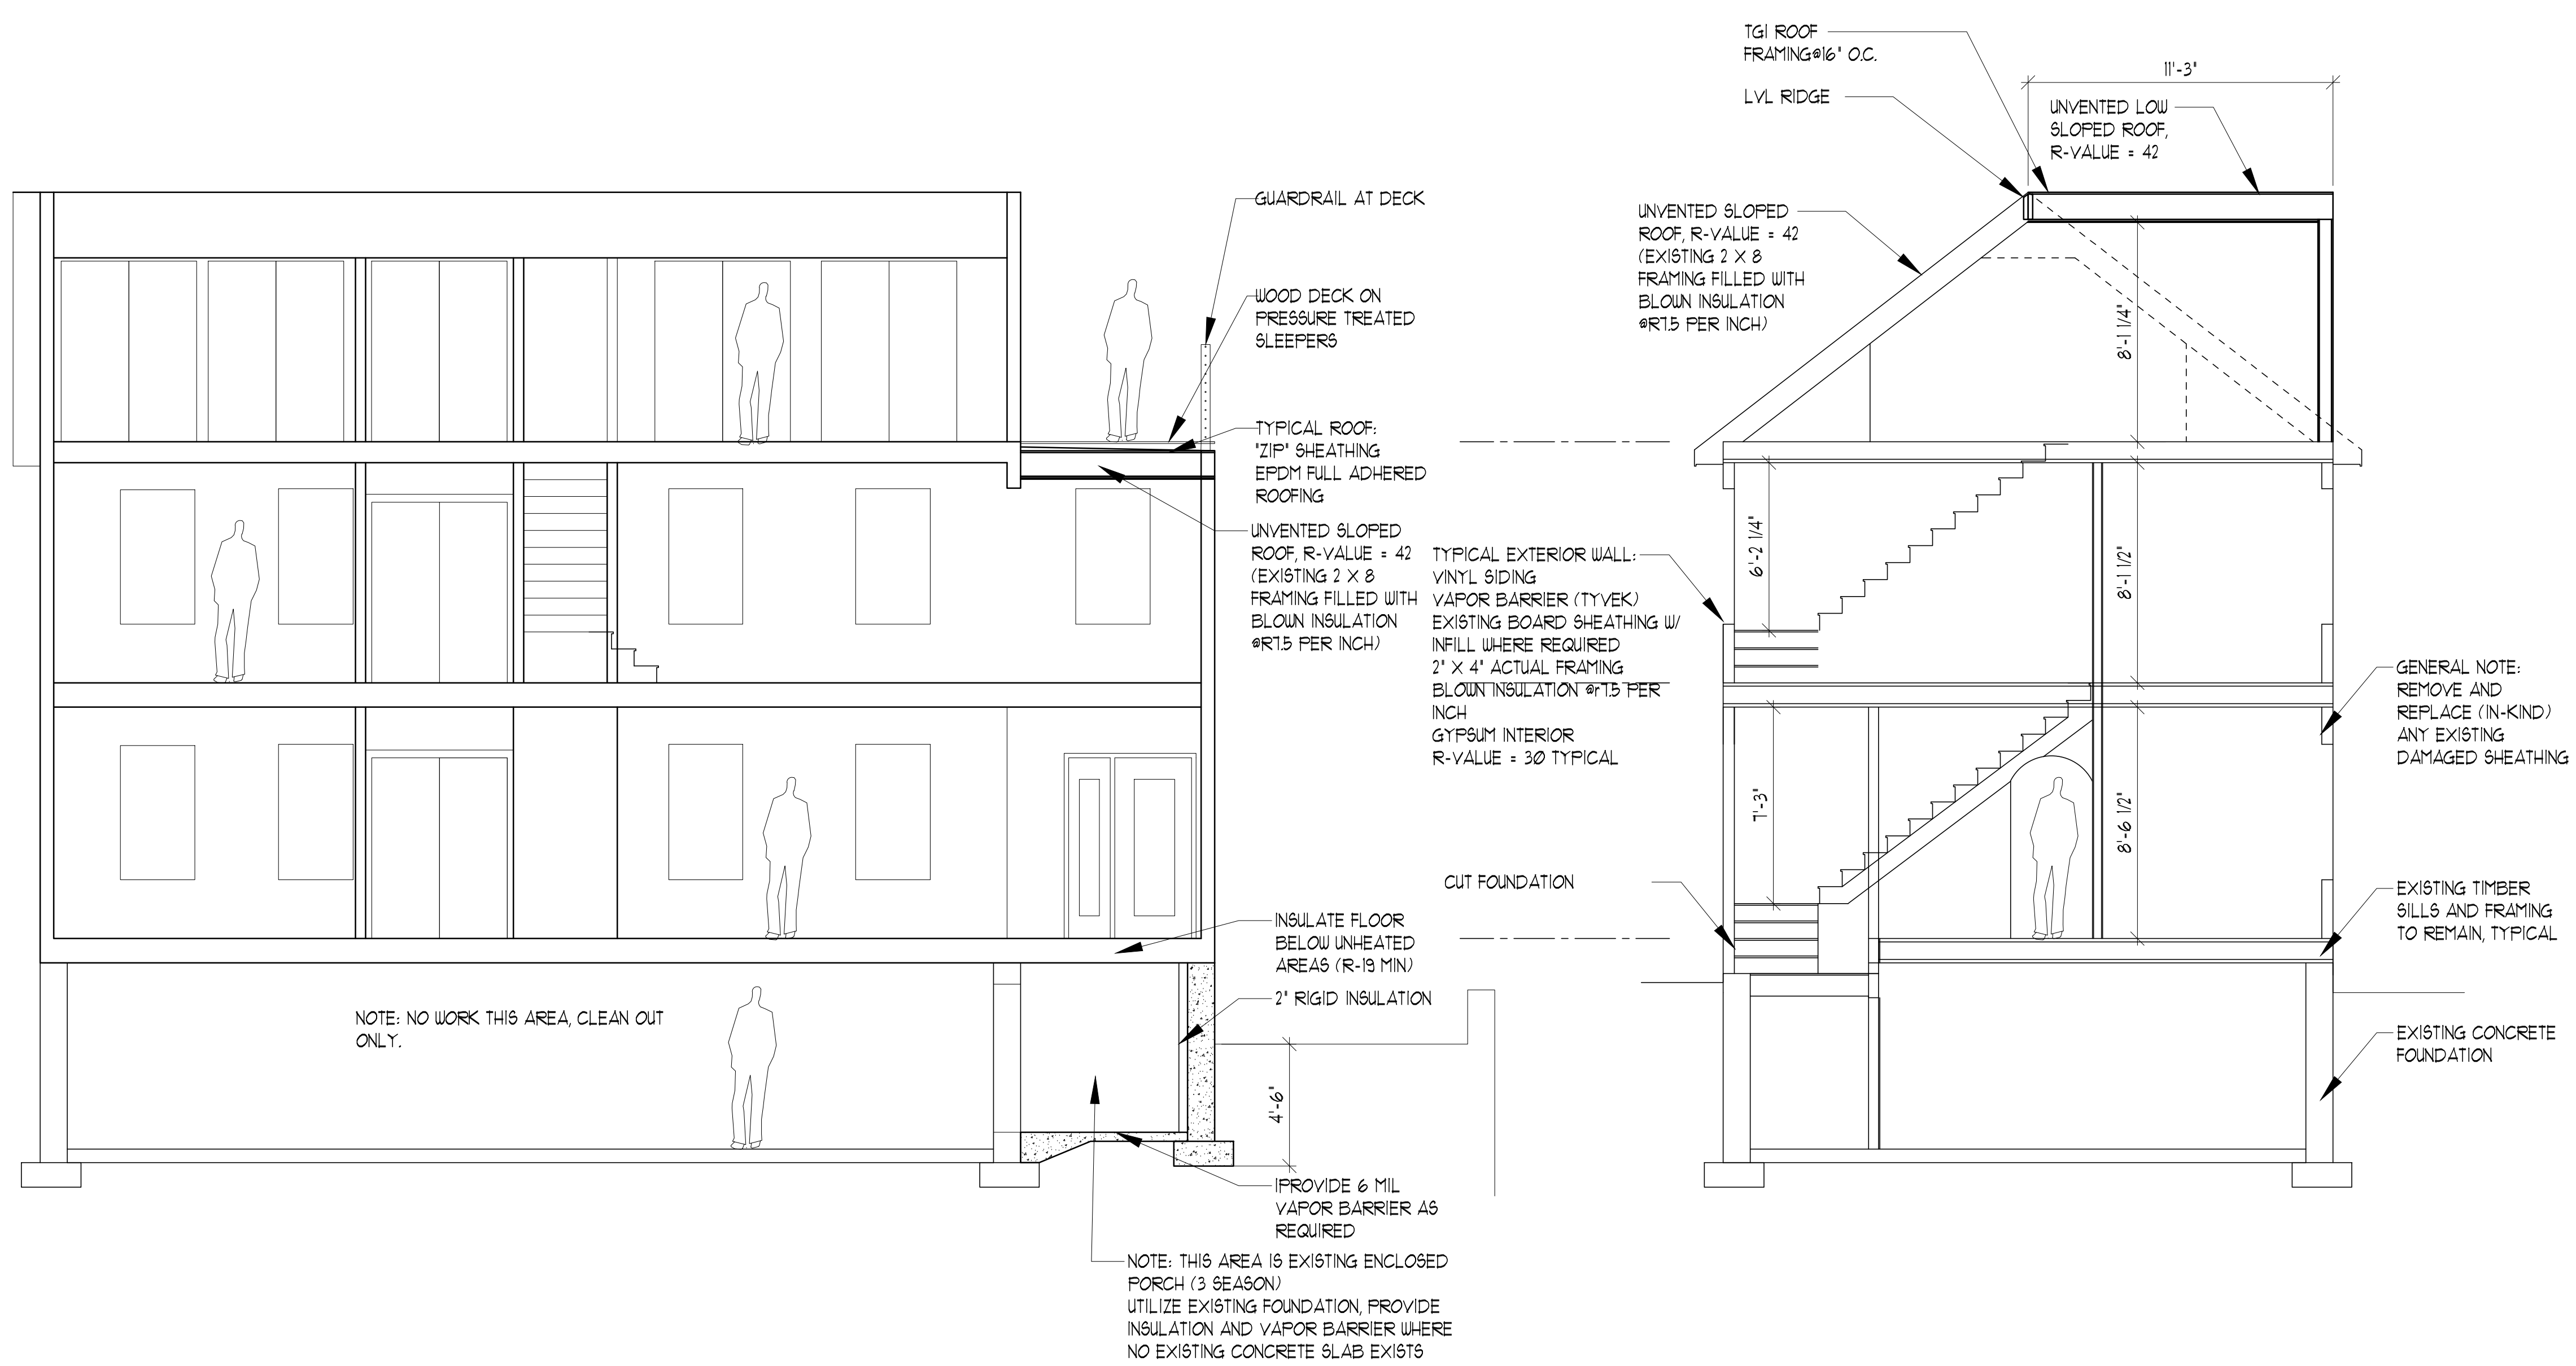

1 BUILDING SECTION
SCALE: 1/4" = 1'-0"

2 BUILDING CROSS SECTION (new stair)
SCALE: 1/4" = 1'-0"

1 ROOF PLAN
SCALE: 1/4" = 1'-0"

**6 ROMASCO LANE
2 UNIT RENOVATION
PORTLAND, MAINE**

#	DATE	DESCRIPTION
1	01/08/13	DEMOLITION
2		
3		
4		
5		
6		
7		
8		
9		
10		
11		
12		
13		
14		
15		
16		
17		
18		
19		
20		

Date Issued: 01/08/13
Project Number: 12105
Drawing Scale: AS NOTED
SHEET NAME

SECTIONS

Drawn By: JCC
Checked By: JCC

A3.1