


# 97 CUMBERLAND AVENUE 5-UNIT RESIDENTIAL BUILDING

97 CUMBERLAND AVENUE  
PORTLAND, MAINE

**OWNER:**

**PETER DUGAS**

243 STATE STREET  
PORTLAND, MAINE

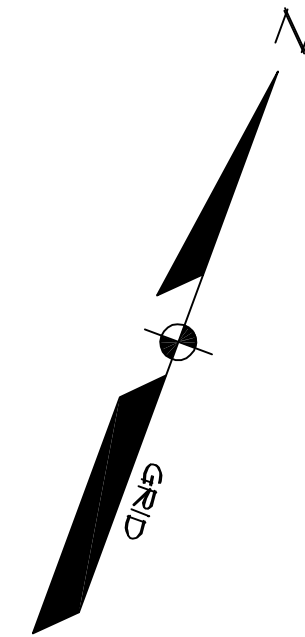


**ENGINEER:**

**SEBAGO**  
TECHNICS


CIVIL ENGINEERING • SURVEYING • LANDSCAPE ARCHITECTURE

WWW.SEBAGOTECHNICS.COM

75 John Roberts Rd. - Suite 1A      250 Goddard Rd. - Suite B  
South Portland, ME 04106      Lewiston, ME 04240  
Tel. 207-200-2100      Tel. 207-783-5656

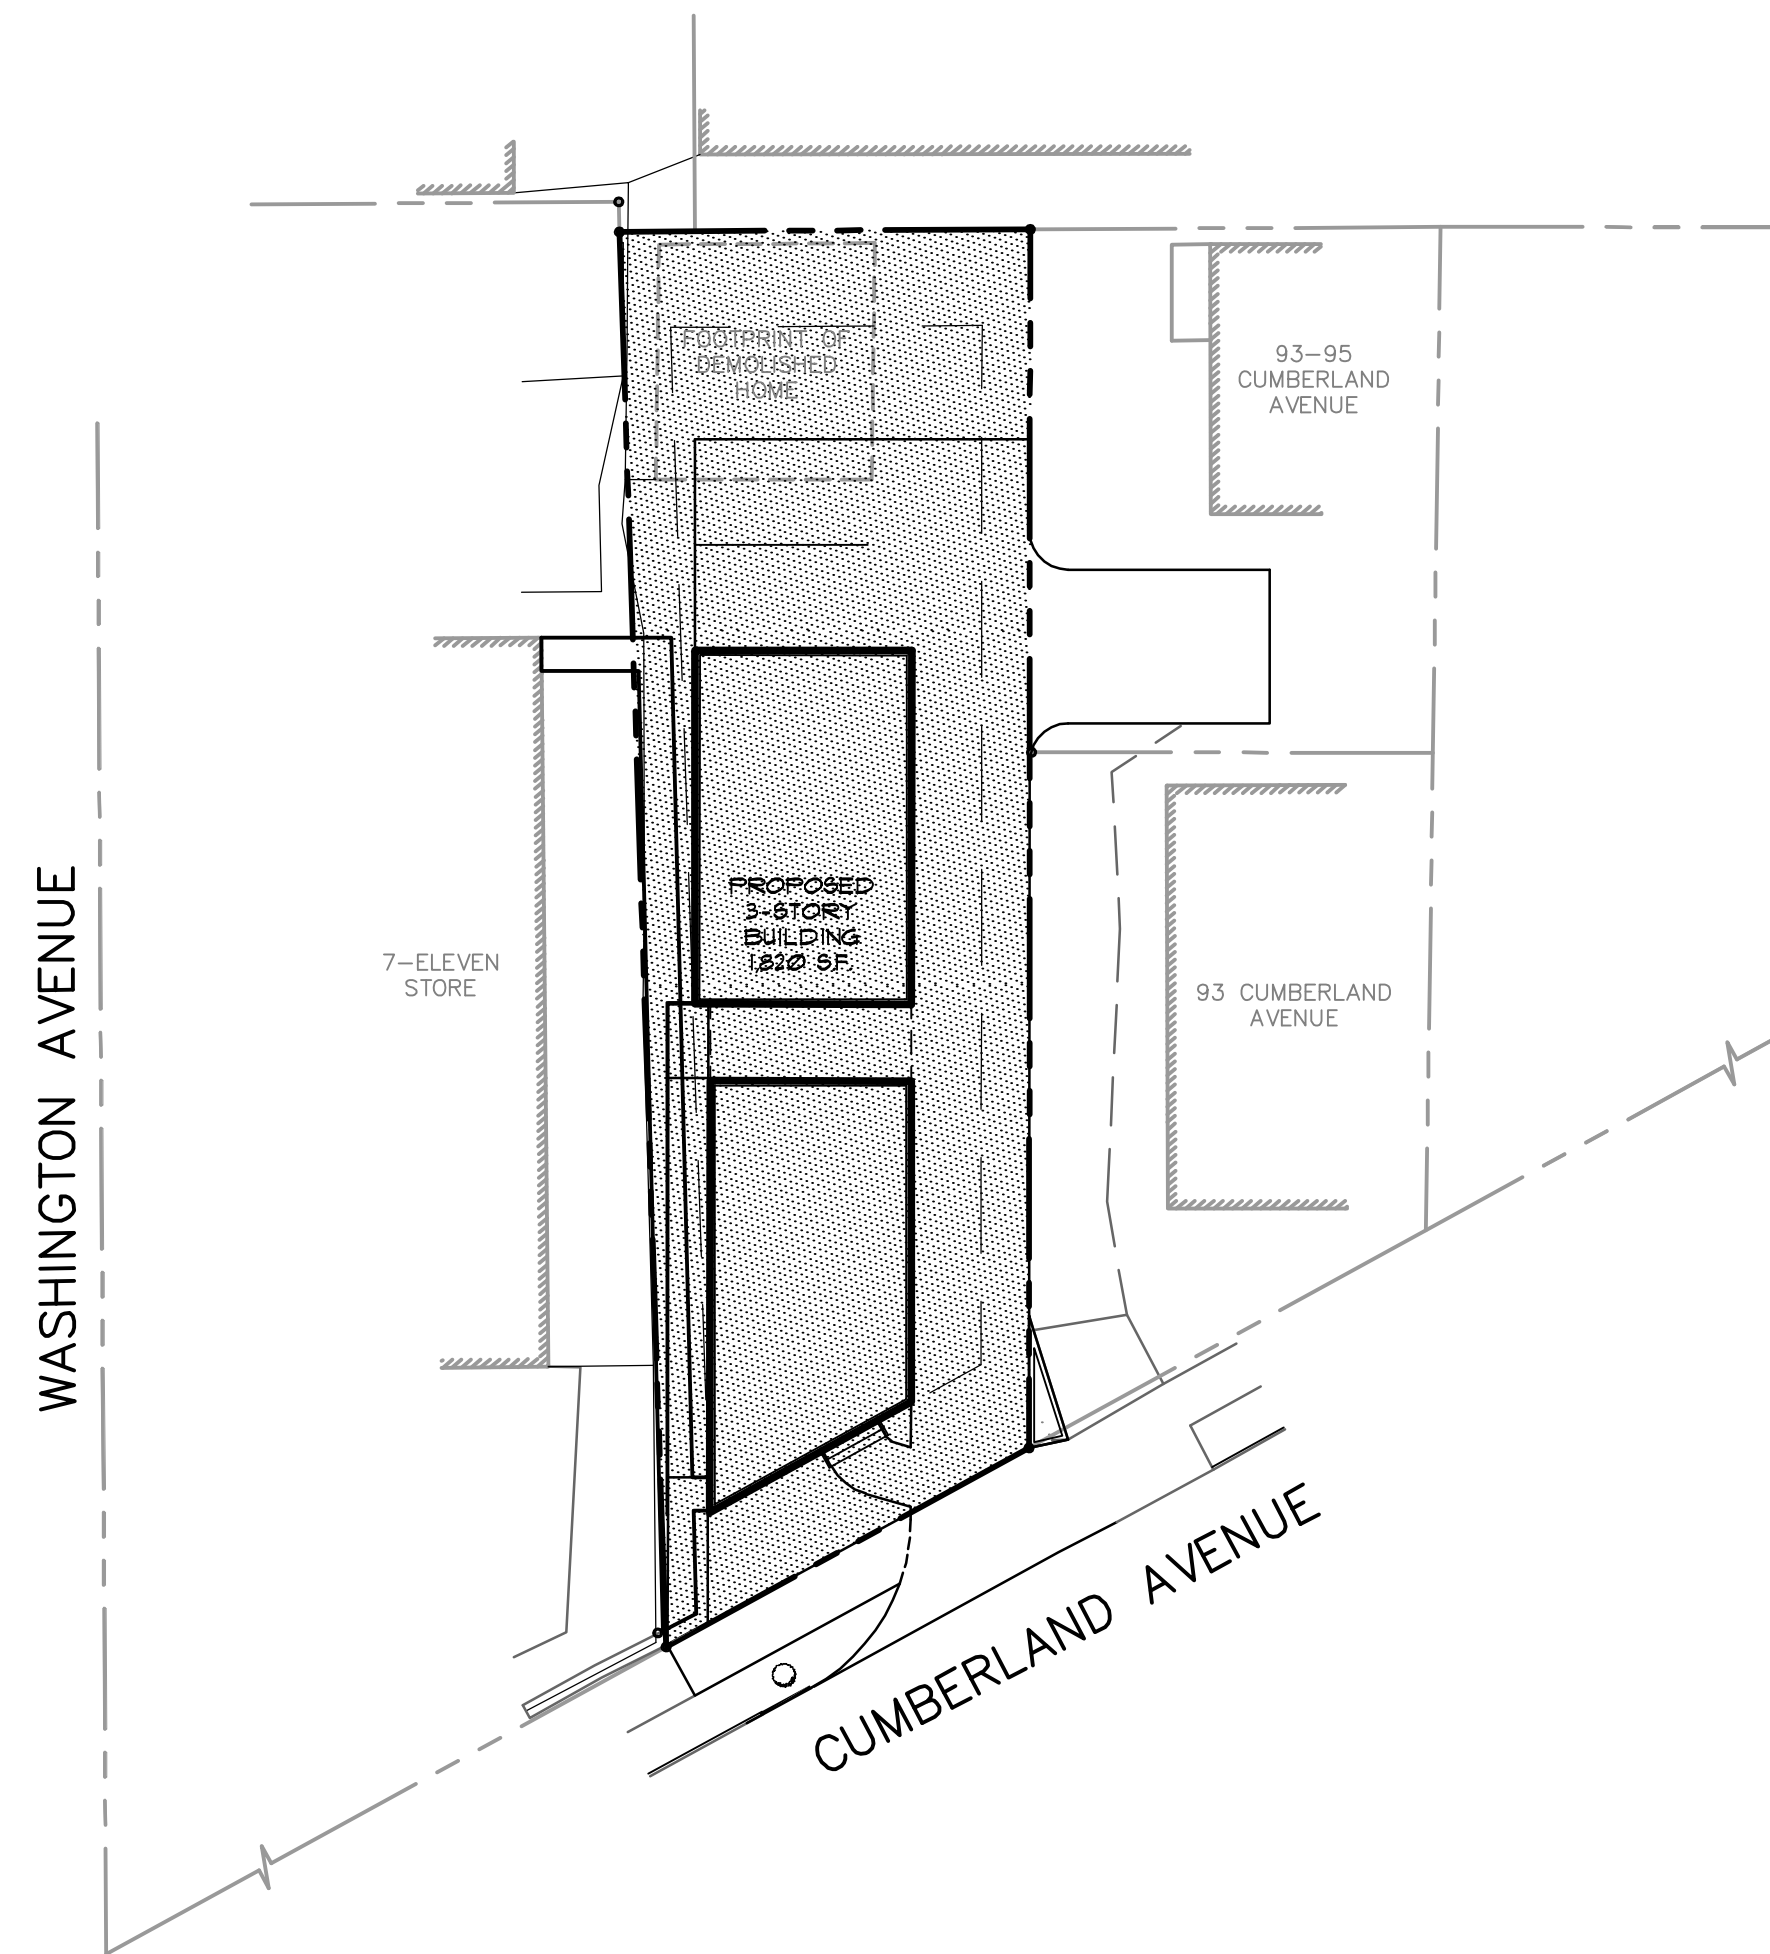

SCALE: 1"=20'

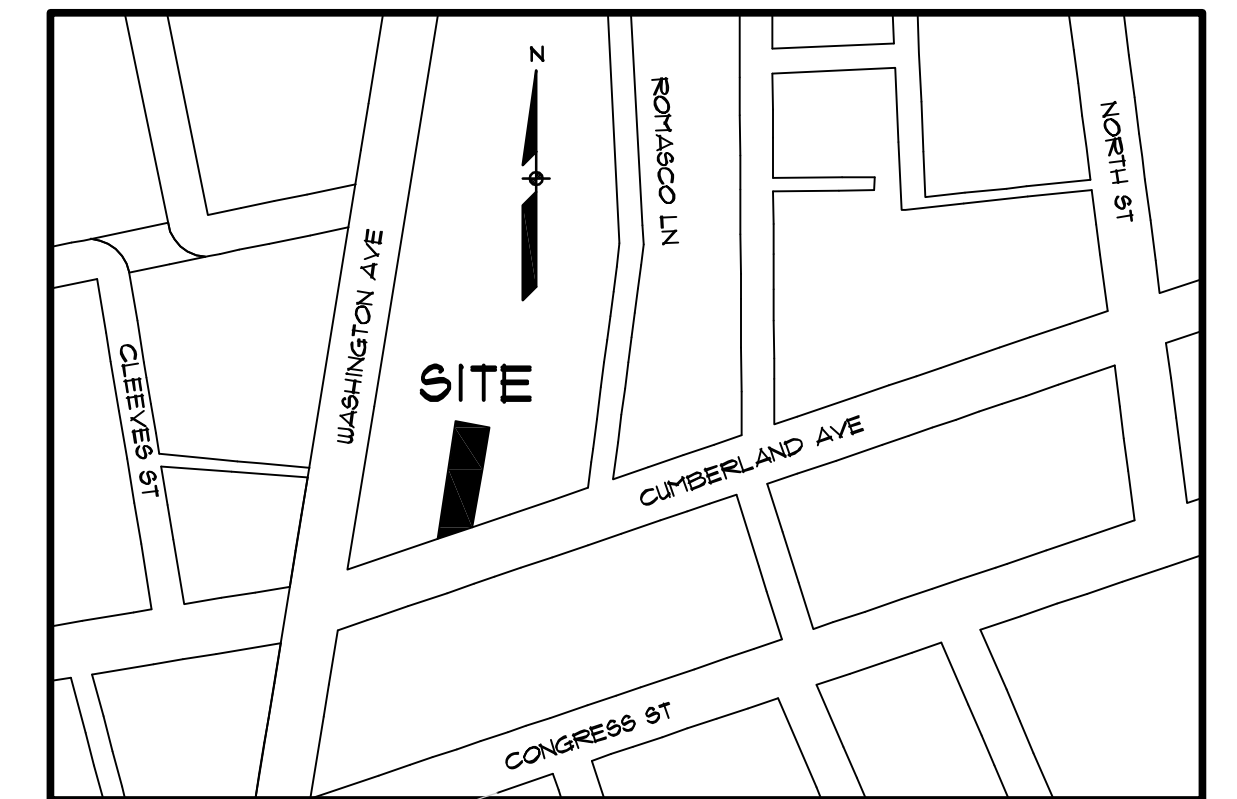

LOCATION MAP

N.T.S.

**SHEET INDEX:**

SHEET	DESCRIPTION
1	COVER SHEET
2	SITE PLAN
3	GRADING AND UTILITY PLAN
4	EROSION CONTROL NOTES AND DETAILS
5	DETAILS
6	DETAILS