



REAR ELEVATION
SCALE: 1/4"=1'-0"

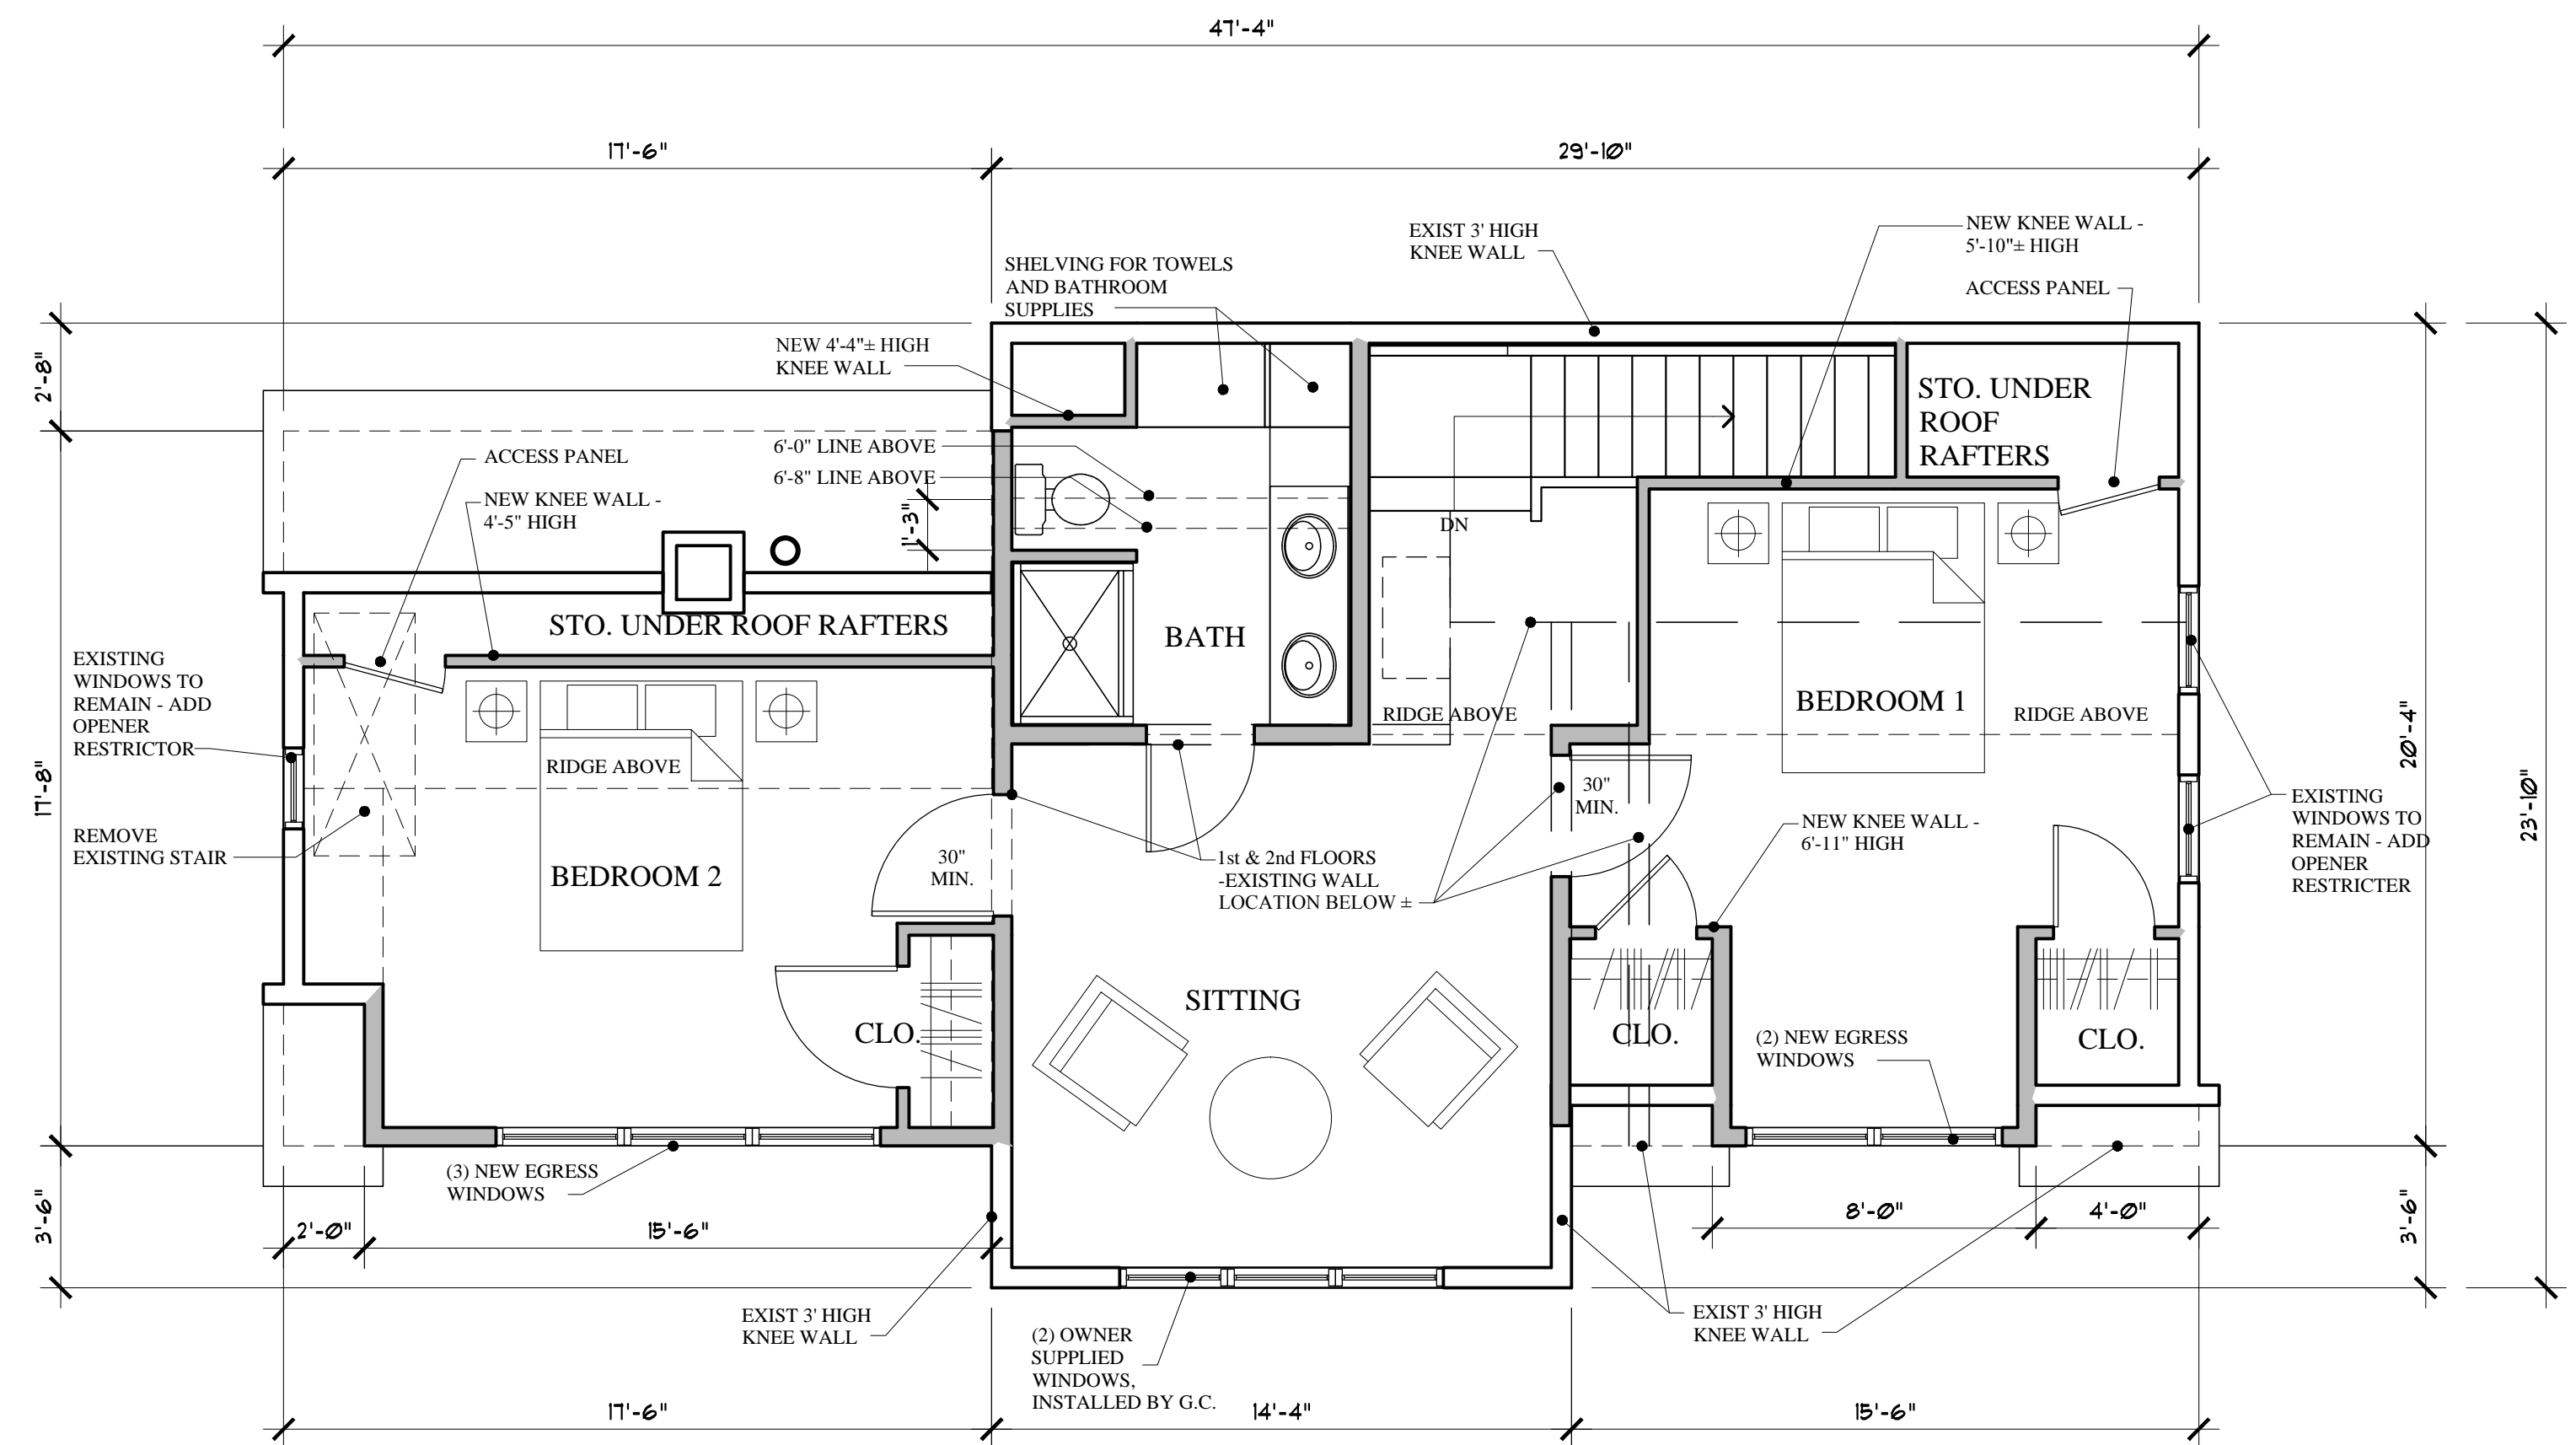


4TH FLOOR RENOVATION PLAN
SCALE: 1/4"=1'-0"

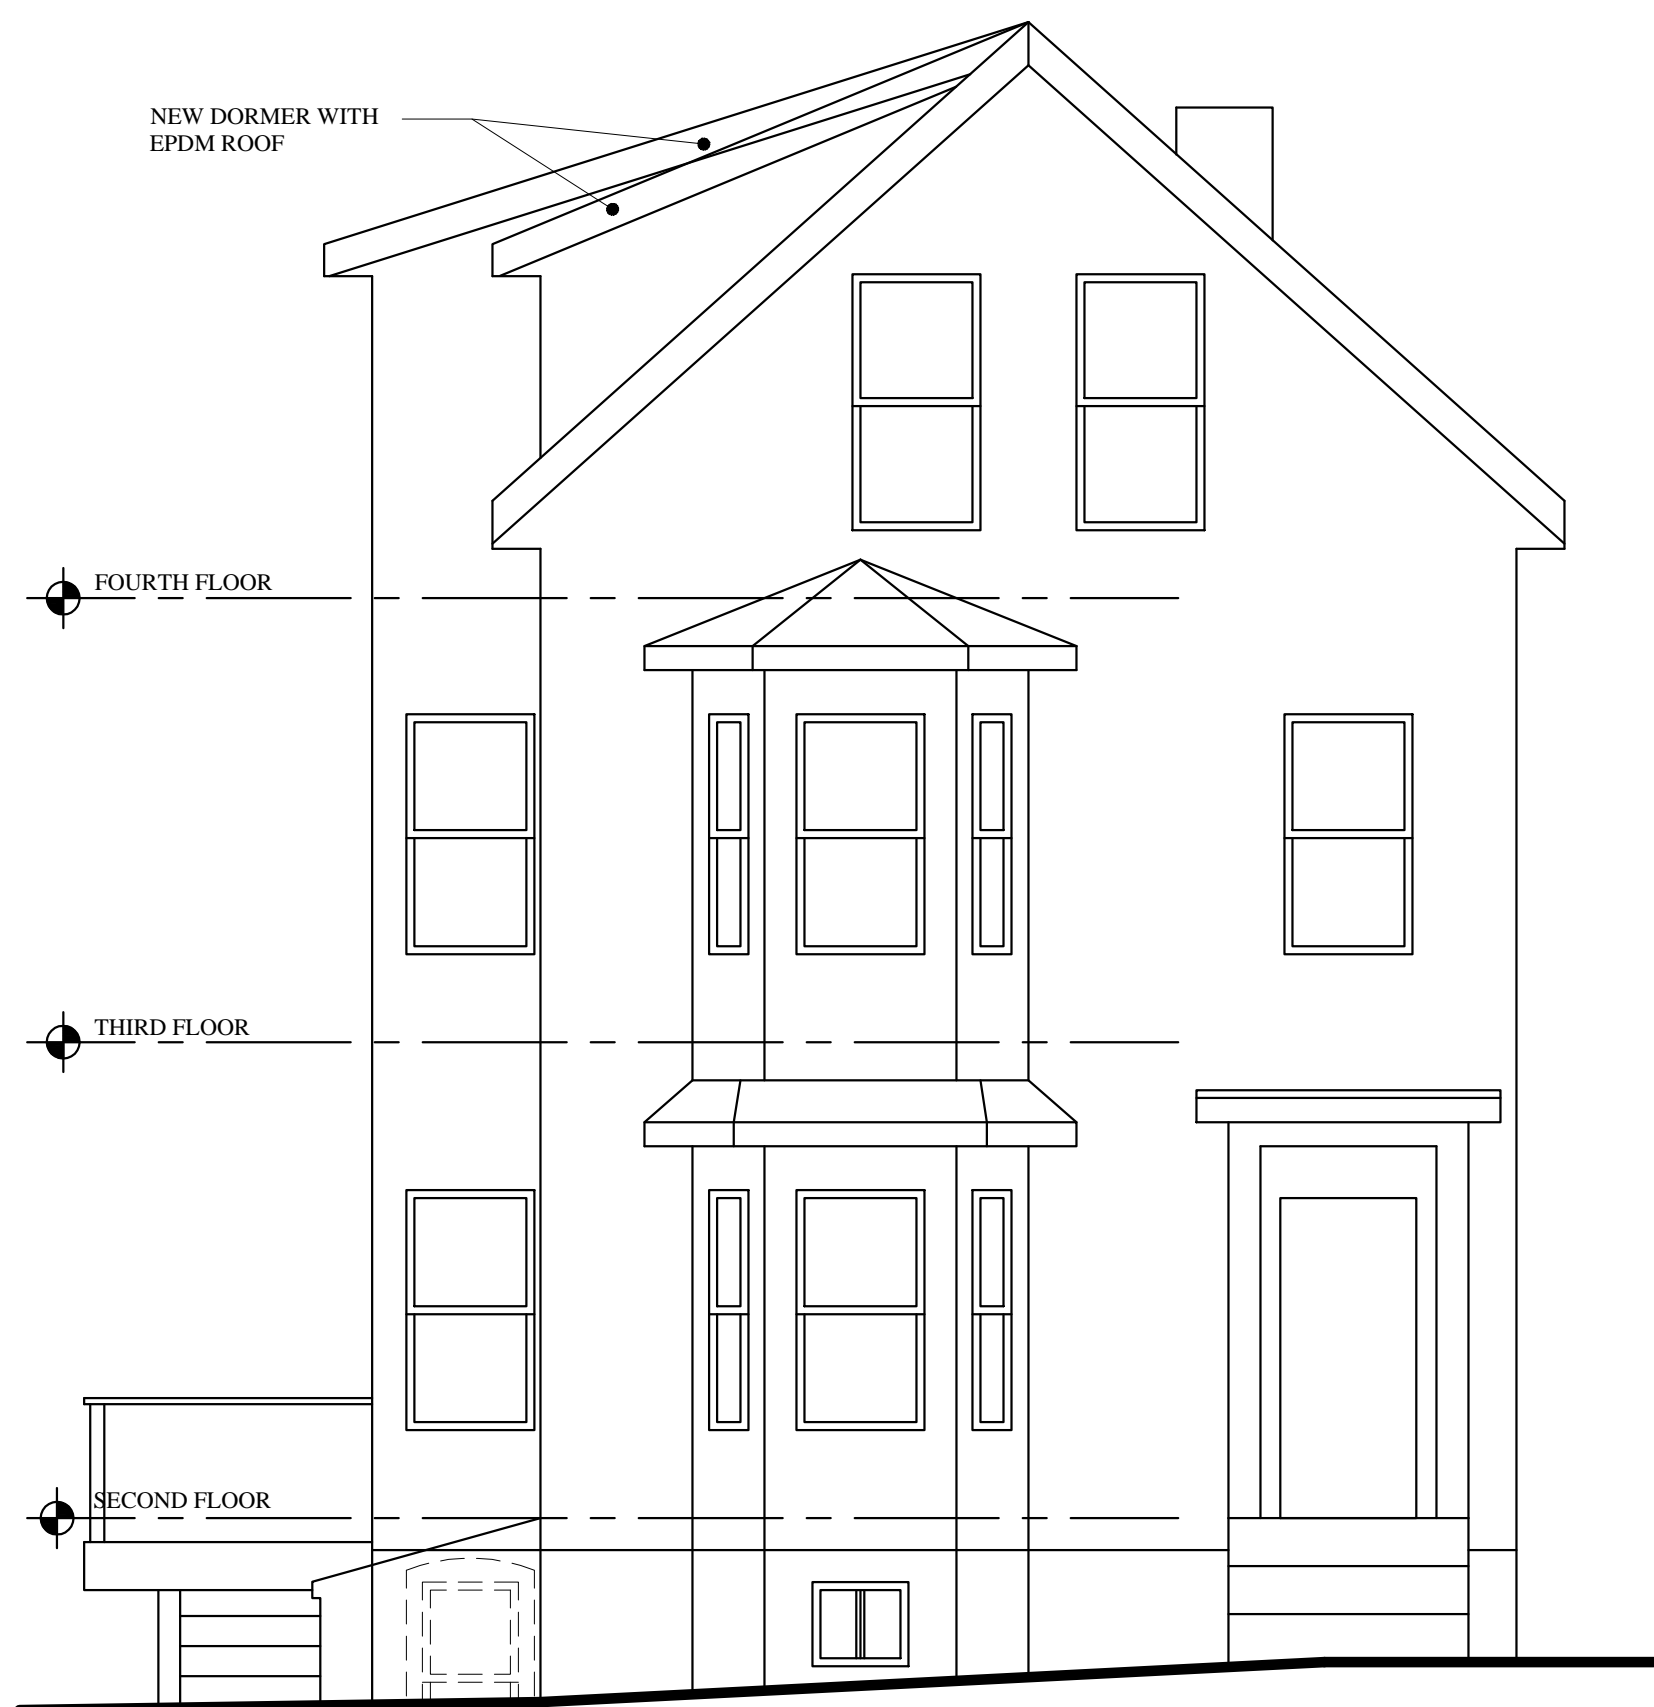

FRONT ELEVATION
SCALE: 1/4"=1'-0"



SIDE ELEVATION
SCALE: 1/4"=1'-0"

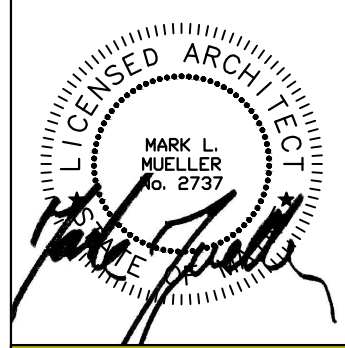

**MARK
MUELLER
ARCHITECTS**
A.I.A.
100 Commercial Street
Suite 205
Portland, Maine 04101
Phone: 207.774.9057
Email:
rfi@muellerarchitects.com

© COPYRIGHT 2014
MARK MUELLER ARCHITECTS

RAYVICH RESIDENCE
87 CUMBERLAND AVENUE
PORTLAND, MAINE 04101

Condominiums at:

**FIRST FLOOR
RENOVATION PLAN**

| REVISIONS | DATE | PROJECT | DRAWN BY | CHECK BY |
|-----------|-----------|-------------------|----------|----------|
| | 9.18.2014 | RAYVICH RESIDENCE | MLM/TJD | MLM |

A-1.1

Permit set: Oct. 6, 2014