


REAR ELEVATION
SCALE: 1/4"=1'-0"



4TH FLOOR RENOVATION PLAN
SCALE: 1/4"=1'-0"

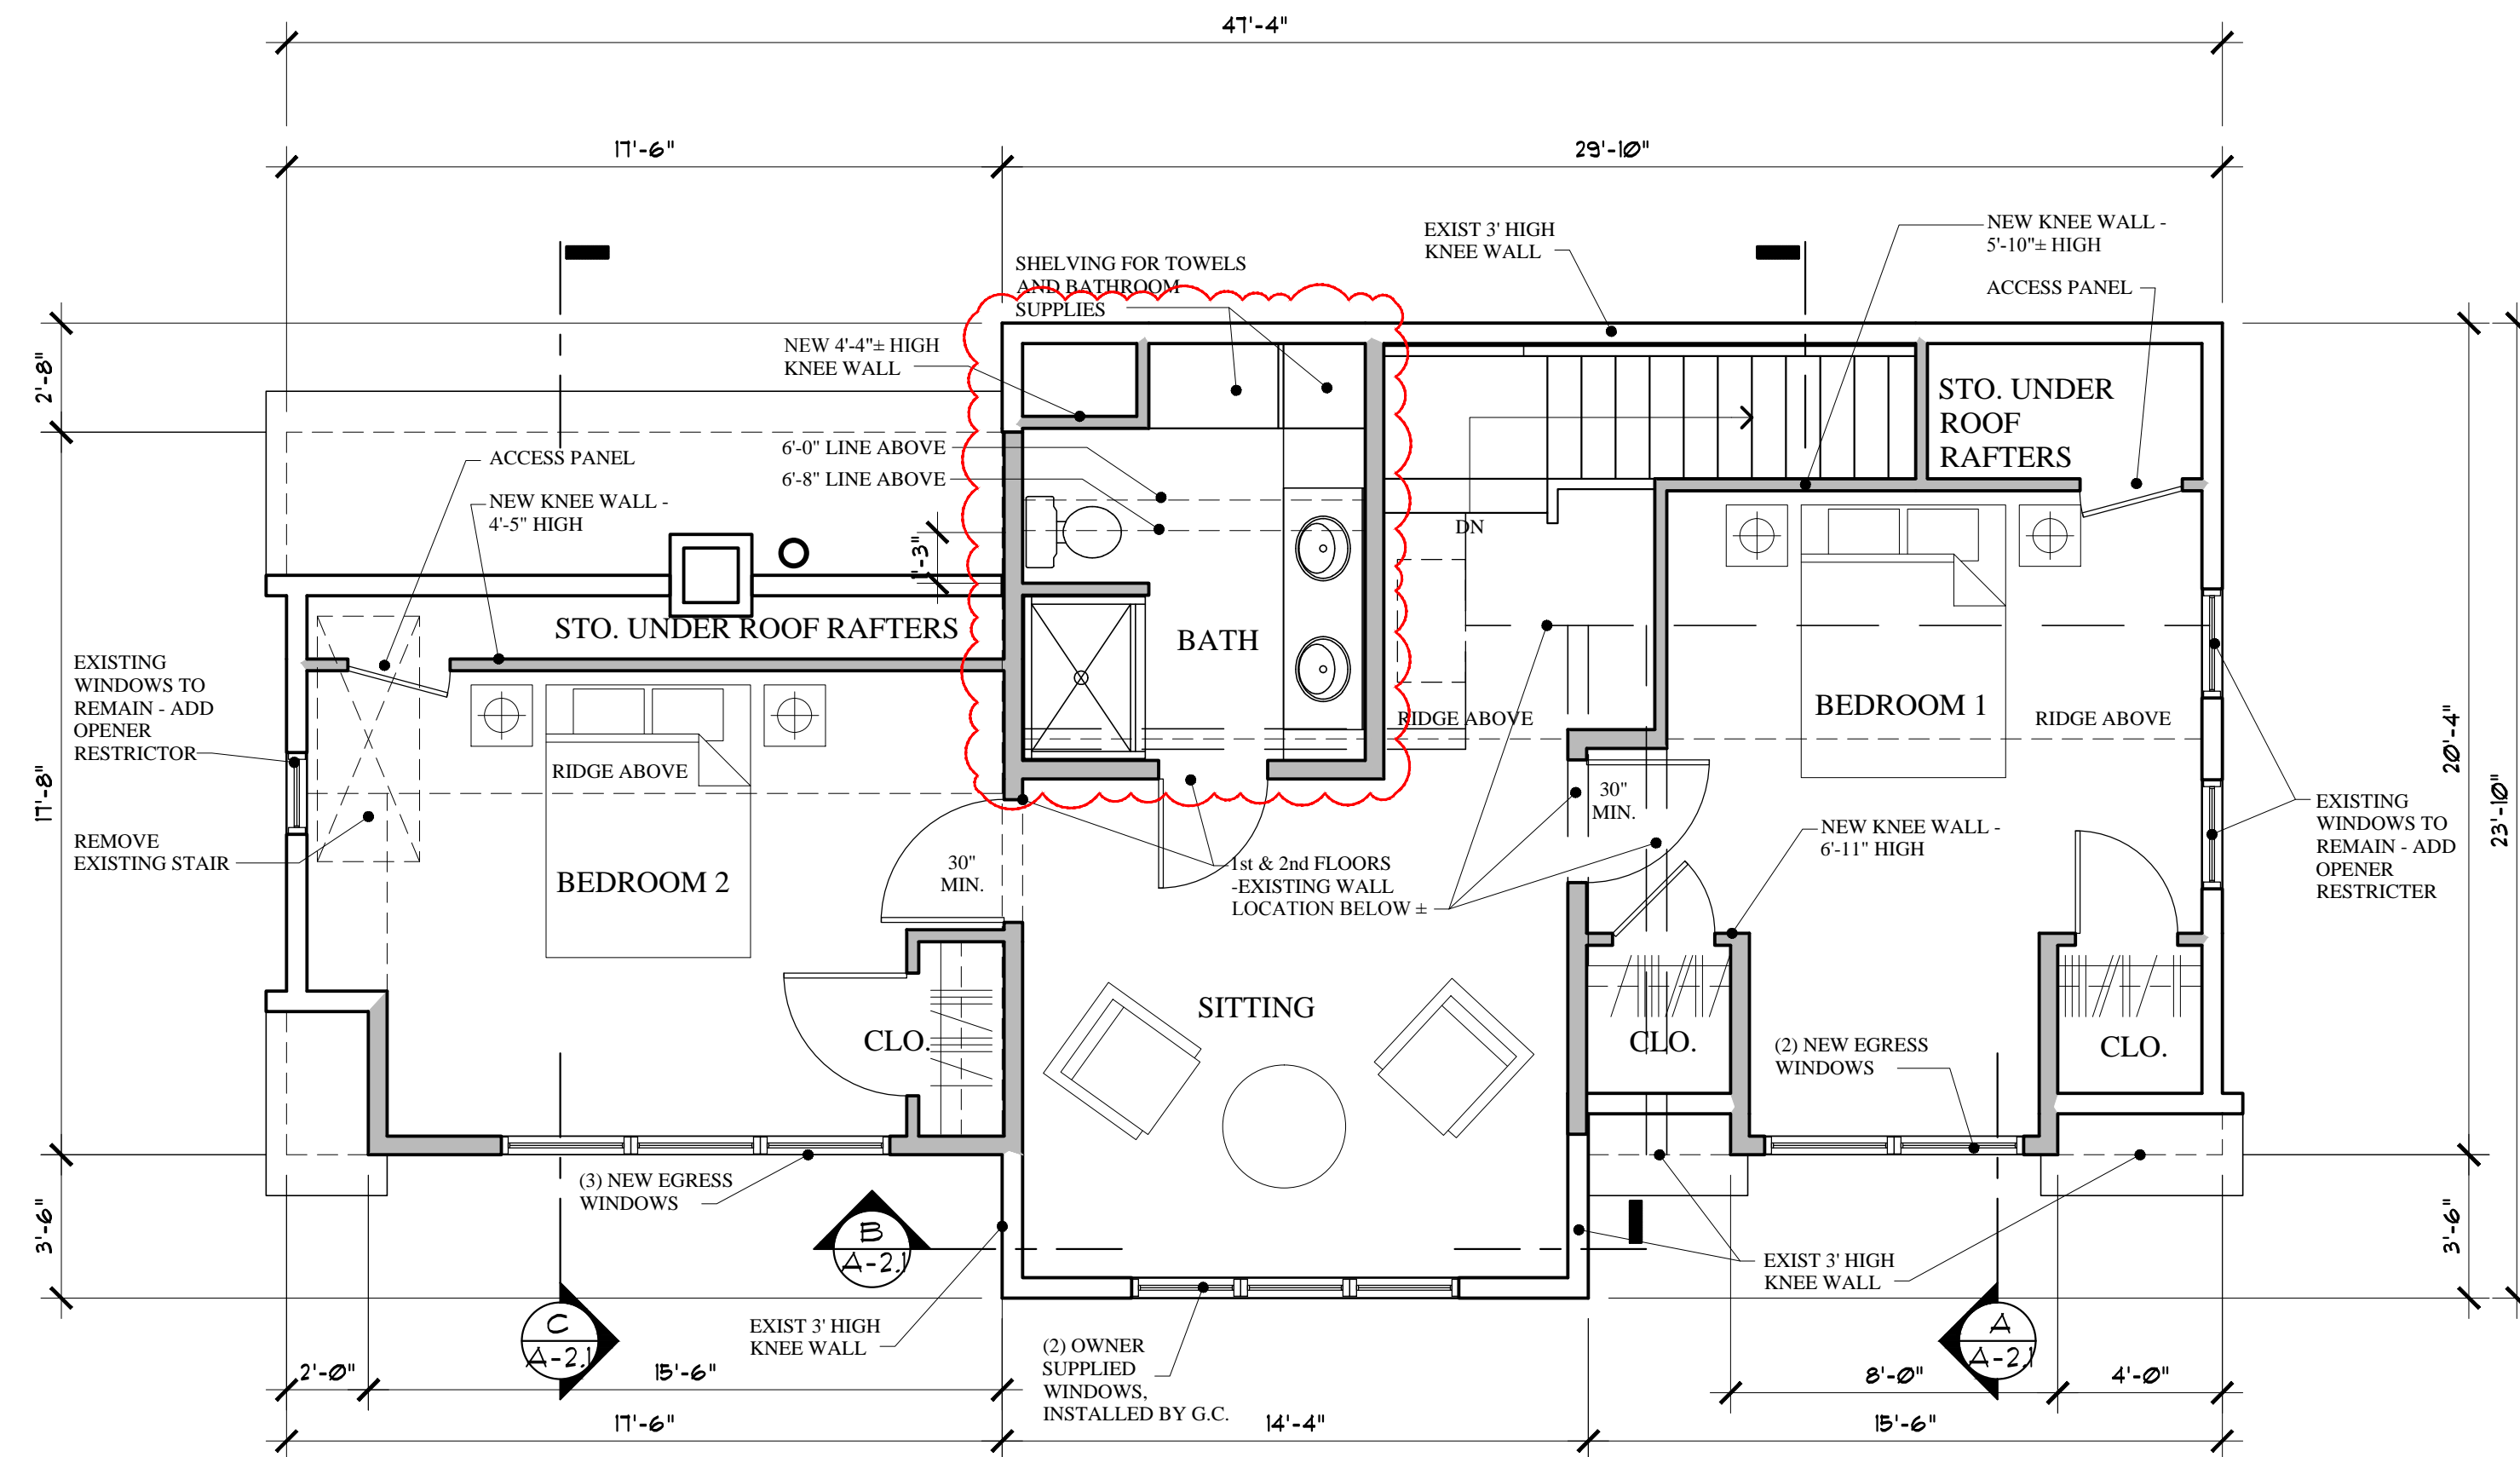


FRONT ELEVATION
SCALE: 1/4"=1'-0"



SIDE ELEVATION
SCALE: 1/4"=1'-0"

Revised: Nov. 11, 2014
Permit set: Oct. 6, 2014

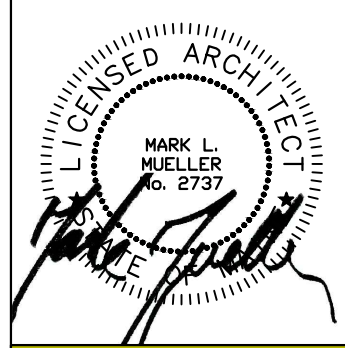

**MARK
MUELLER
ARCHITECTS**
A.I.A.
100 Commercial Street
Suite 205
Portland, Maine 04101
Phone: 207.774.9057
Email:
rfi@muellerarchitects.com

© COPYRIGHT 2014
MARK MUELLER ARCHITECTS

Condominiums at
RAYVICH RESIDENCE

87 CUMBERLAND AVENUE
PORTLAND, MAINE 04101

**FIRST FLOOR
RENOVATION PLAN**

REVISIONS
DATE
9/18/2014
PROJECT
RAYVICH RESIDENCE
DRAWN BY
M.M./T.O.
CHECK BY
M.M.

A-1.1