




PLAN NORTH

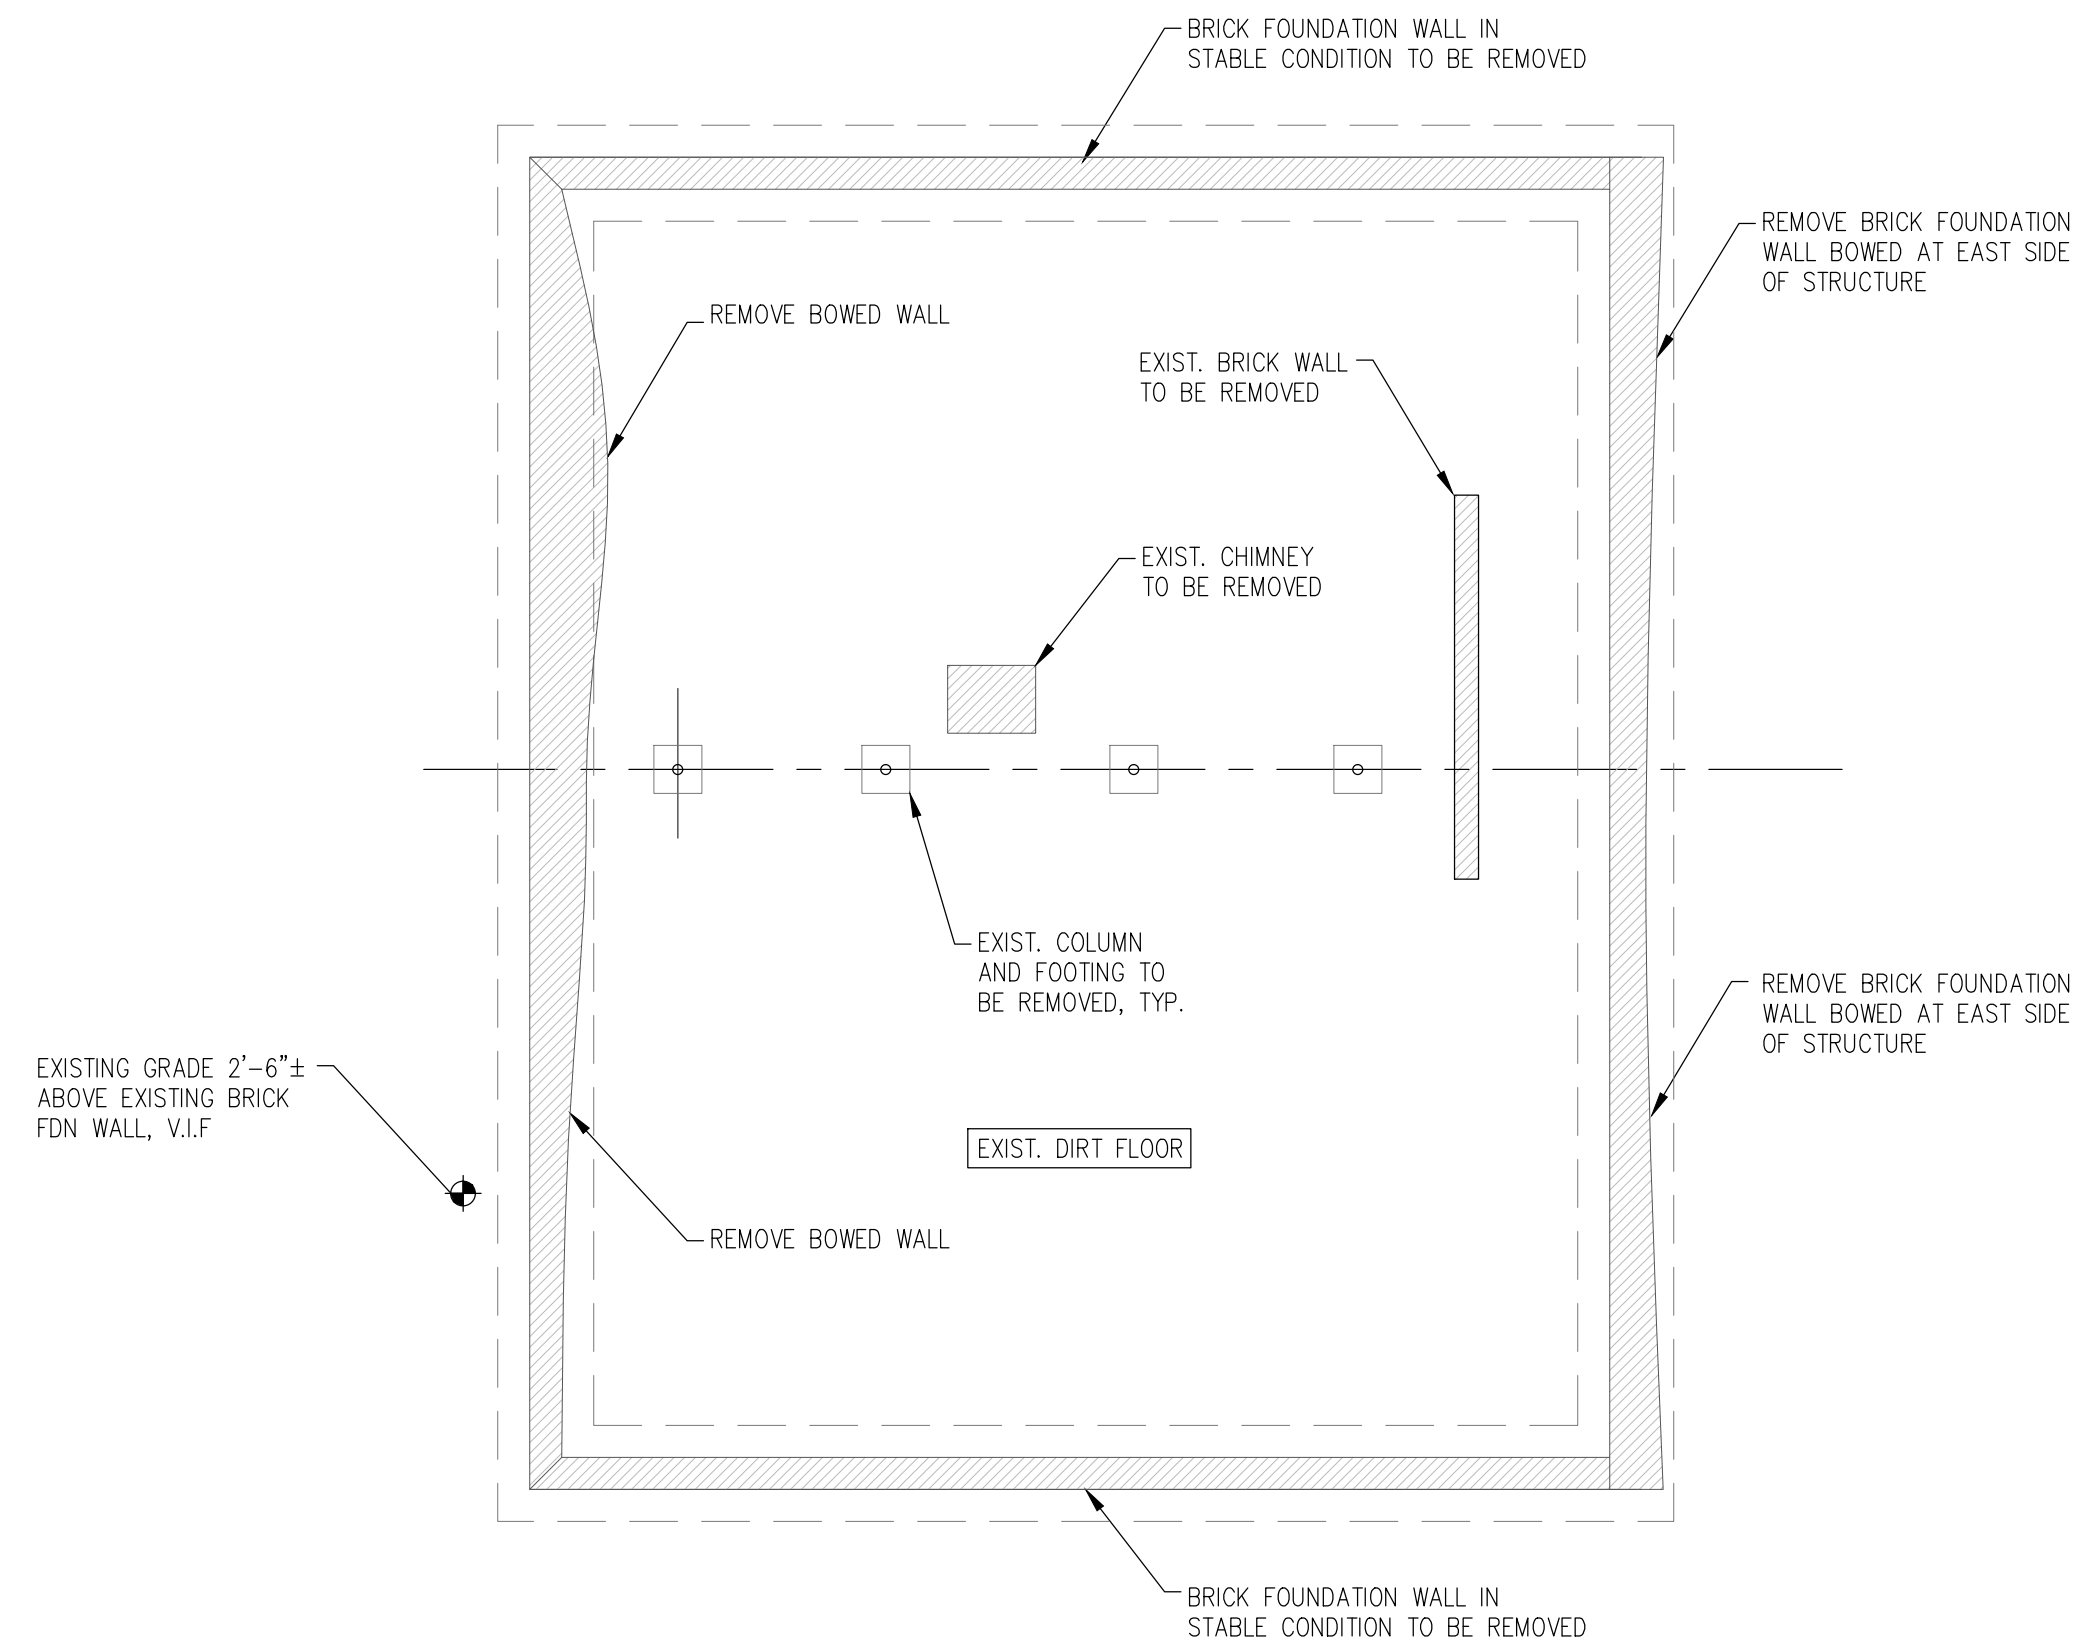


FOUNDATION DEMO PLAN

SCALE: 1/4"=1'-0" 1



PLAN NORTH

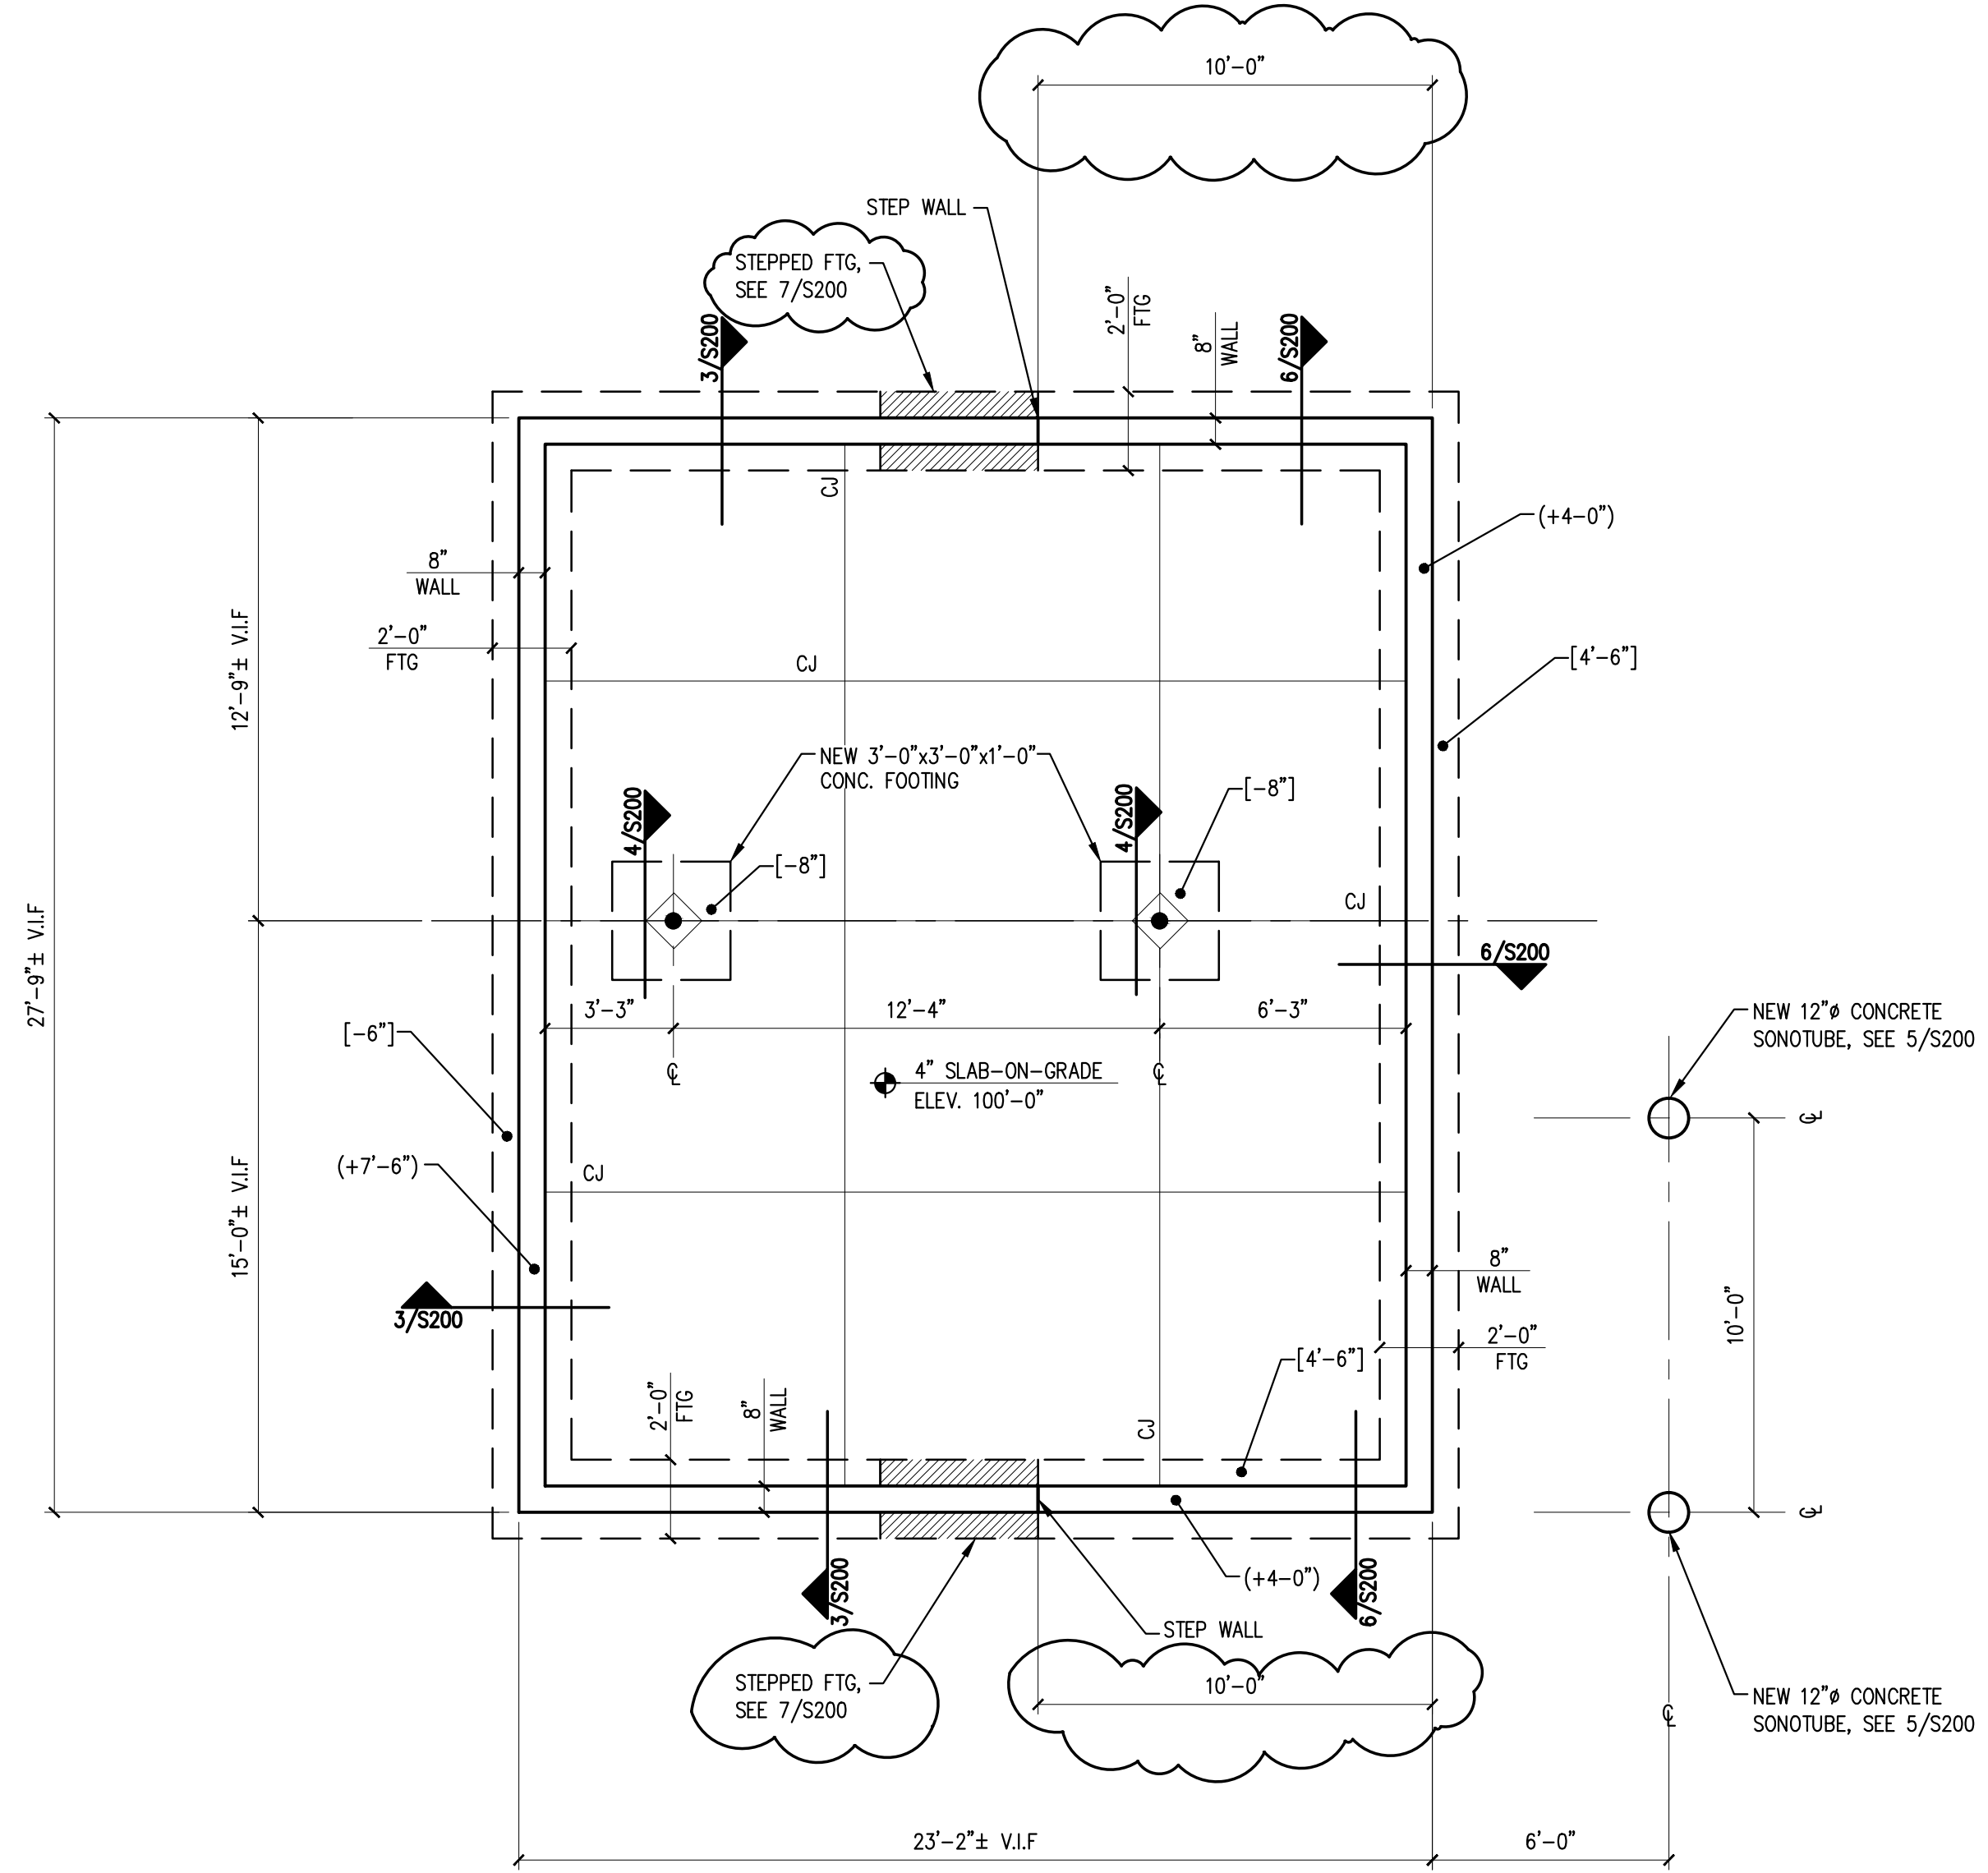


NOTES:

- SEE S200 FOR TYPICAL SLAB-ON-GRADE AND TYPICAL WALL REINFORCING DETAILS.
- REFERENCE FINISHED SLAB ELEVATION = 100'-0".
- TOP OF CONCRETE ELEVATIONS ARE NOTED (X'-X")
- TOP OF FOOTING ELEVATIONS ARE NOTED (X'-X")
- PROVIDE (3) 2x6 STUDS AT ALL COLUMNS AND CORNERS, U.N.O.
- CONTRACTOR TO VERIFY EXISTING FOUNDATION CONDITIONS AND PROPOSED GRADE ELEVATIONS AS SHOWN ON PLAN AND NOTIFY ENGINEER OF ANY DISCREPANCIES PRIOR TO CONSTRUCTION.

PLAN LEGEND	
	SHEAR WALL
	BEAM
	HSS COLUMN
	COLUMN FROM ABOVE
	COLUMN BELOW
	COLUMN ABOVE AND BELOW
	HOLD-DOWN


FOUNDATION PLAN

SCALE: 1/4"=1'-0" 2

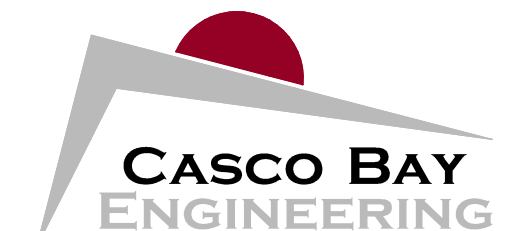

424 Fore Street
 Portland, ME 04101
 Phone 207.842.2800
 Fax 207.842.2828
 www.cascobayengineering.com

CLIENT:
MIKE D'AMBOISE
 93 CUMBERLAND AVE
 PORTLAND, ME 04101

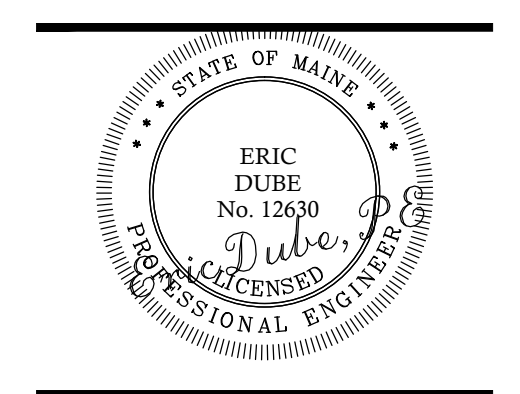

CUMBERLAND AVE. RENOVATION
 93 CUMBERLAND AVE
 PORTLAND, ME
 BUILDING RENOVATION

ISSUED	NO.	DESCRIPTION	DR.	CHKD.	DATE
	A	FOR PERMIT ONLY	SJP	ED	10-10-13
	B	FOR PERMIT ONLY/REVISION #1	SJP	ED	10-30-13
	C	FOR PERMIT ONLY/REVISION #2	SJP	ED	11-22-13

SHEET TITLE:
DEMO & FOUNDATION PLAN
 DESIGNED: SJP
 DRAWN: SJP
 DATE: 9-17-13
 PROJECT NUMBER: 13-099

S100

PRINTED: Nov 21, 2013