





Exterior Elevation Front 1/4 in = 1 ft



Exterior Elevation Back 1/4 in = 1 ft

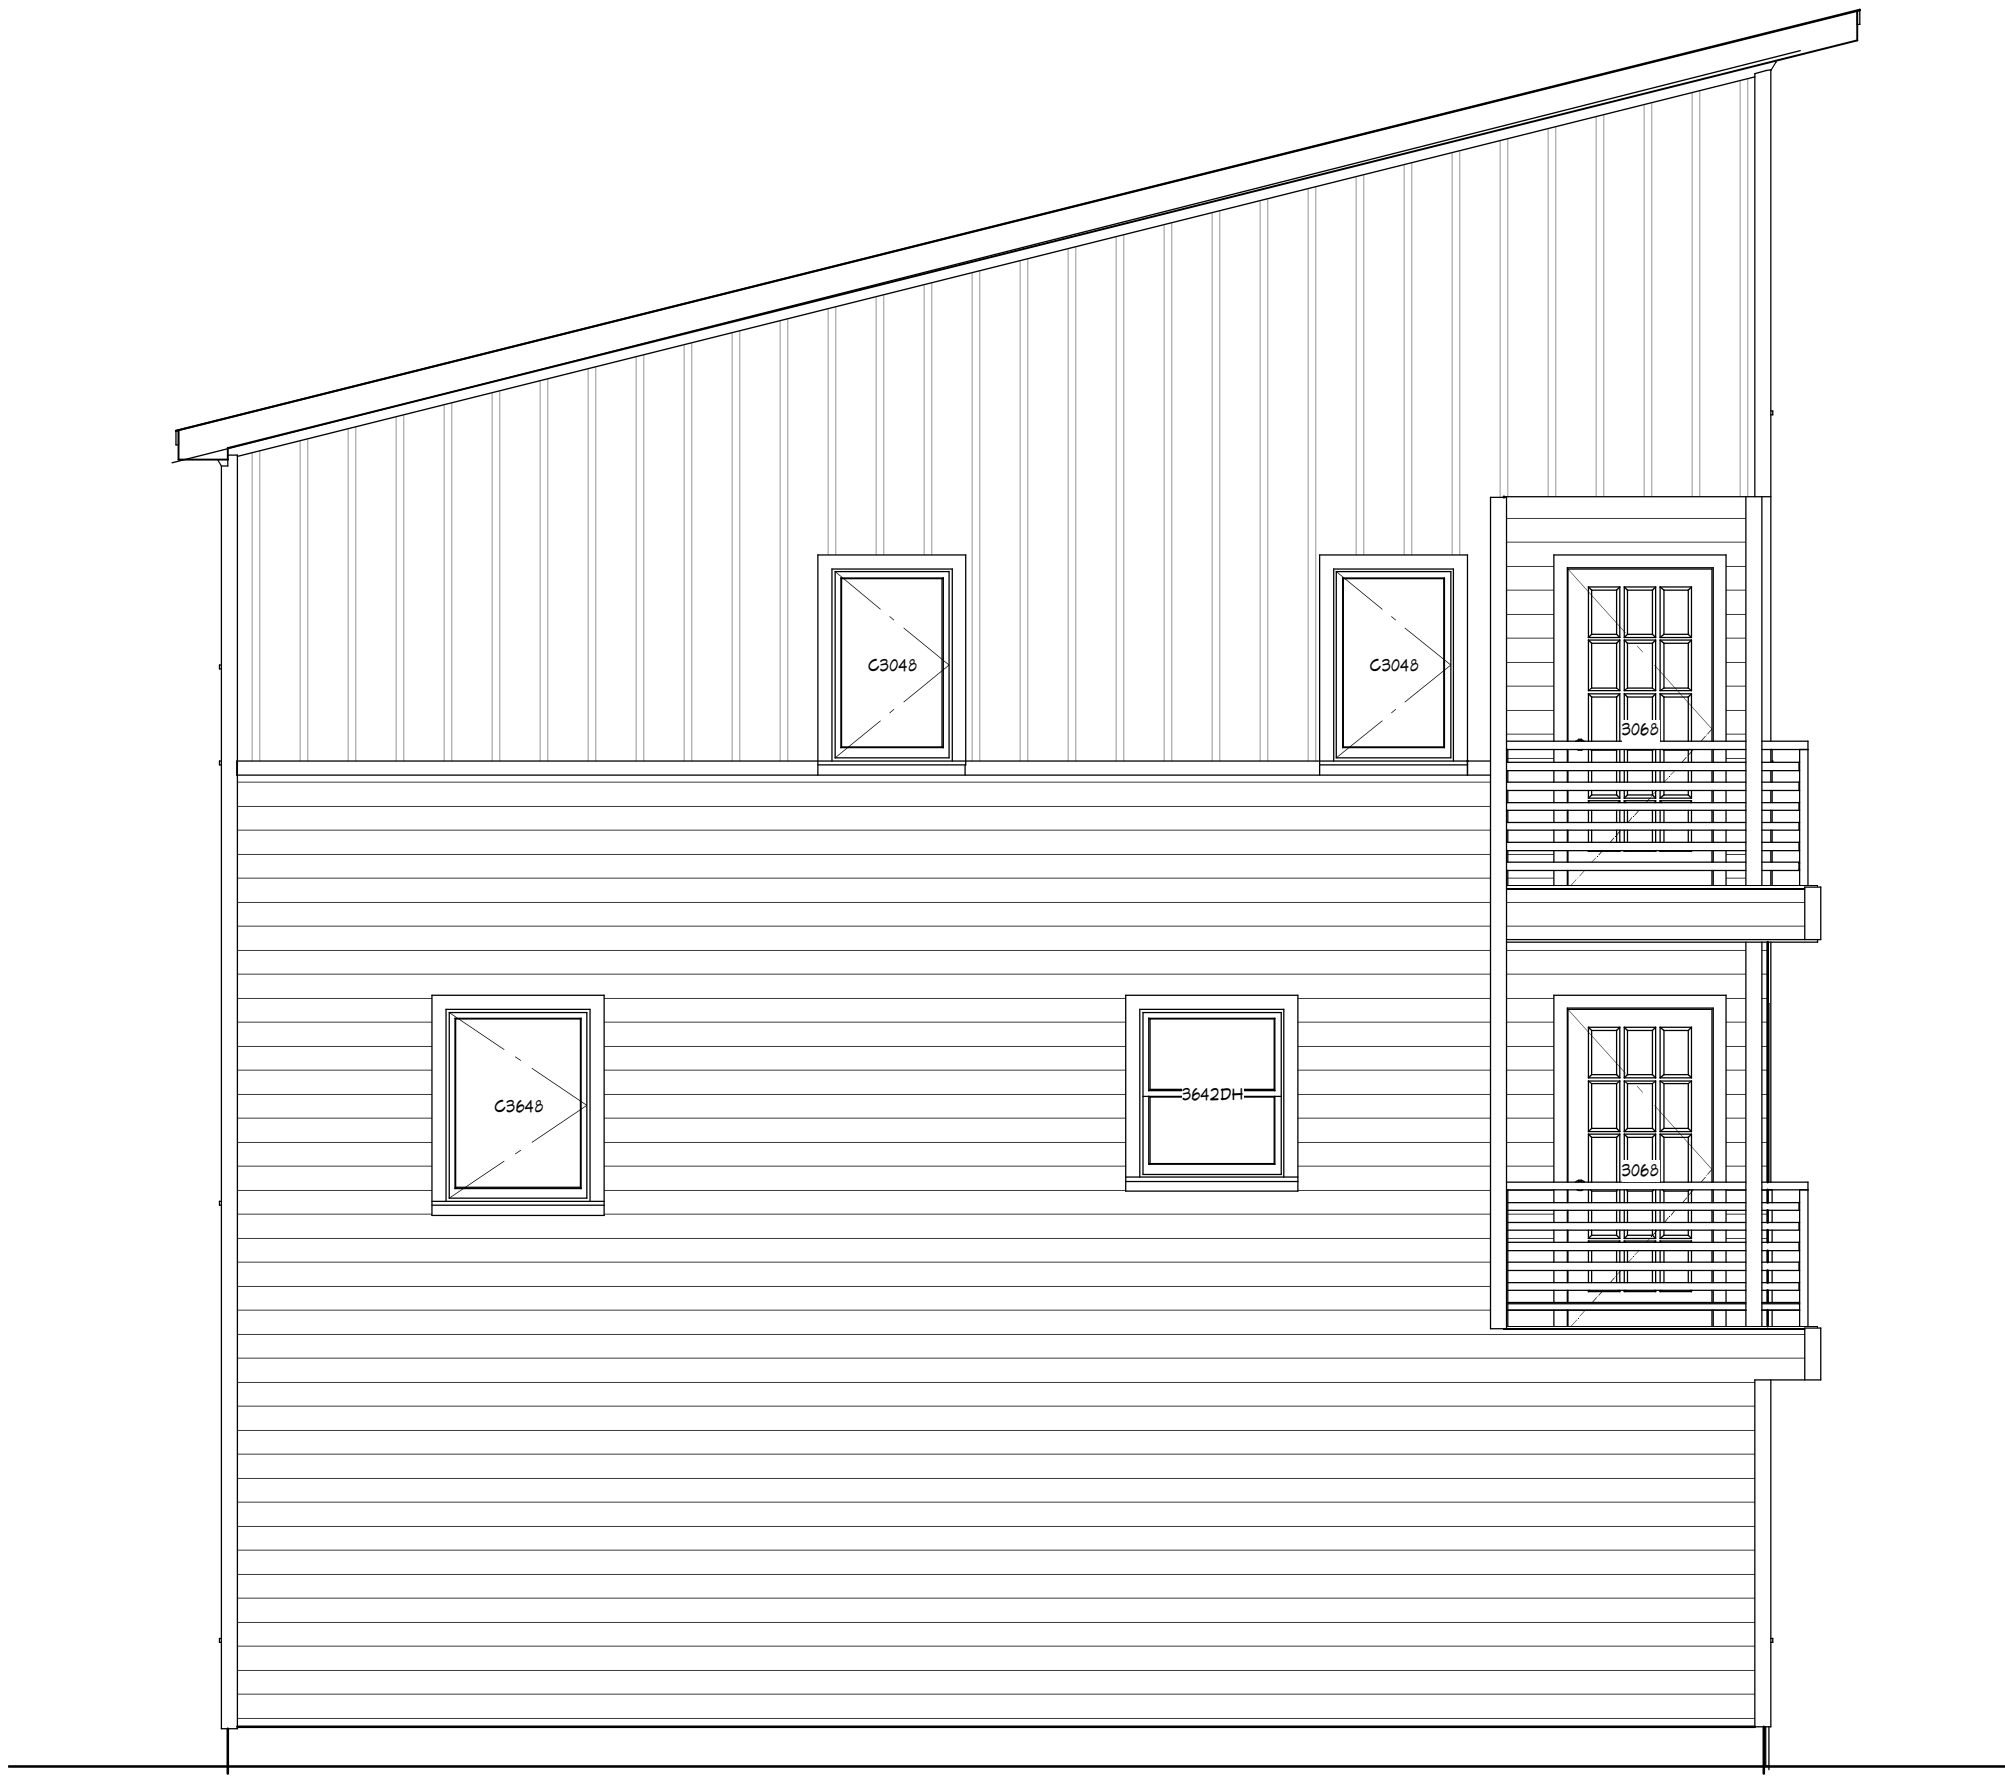

Exterior Elevation Left 1/4 in = 1 ft

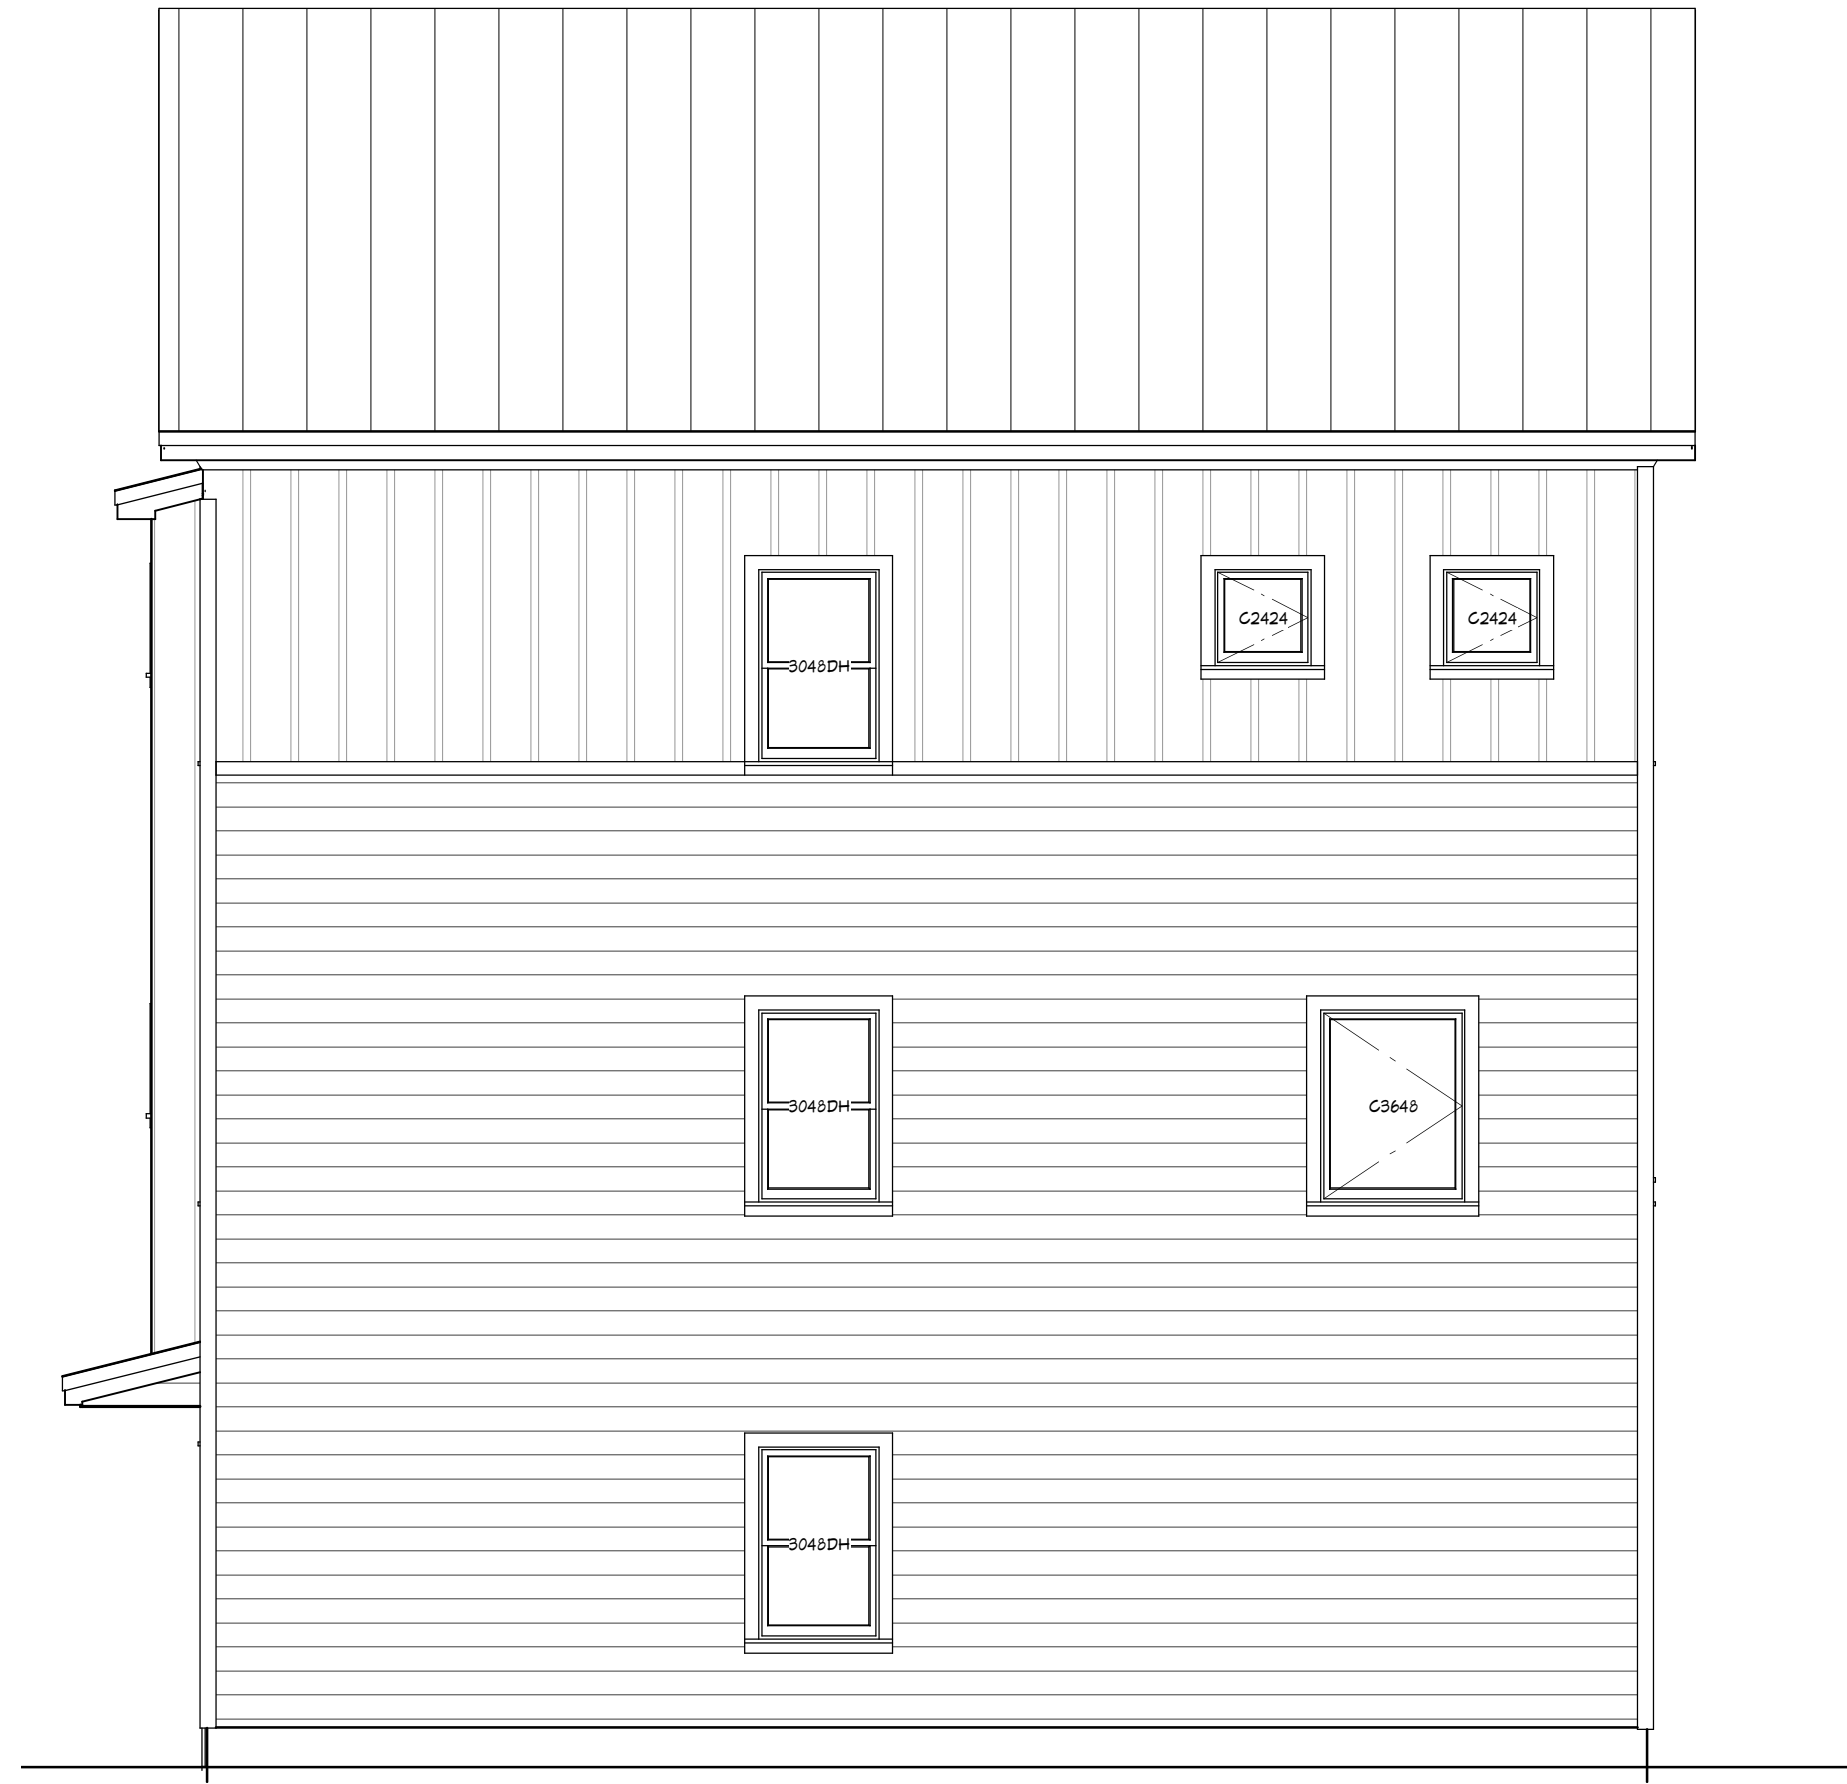

Exterior Elevation Right 1/4 in = 1 ft

Note: Roofing/Siding/ Trim

Roofing - Cityscape- Everlast

Upper Siding and Bump Out- Vertical Metal - AZ55 Acrylic Coated Galvalume - Everlast

Lower Siding - Boothbay Blue - James Hardy Cement Siding

Trim and Corner Boards - Refreshing Tea - Behr

NOTE: Doors Dimensioned in Feet
Windows Dimensioned in Inches

NO.	DESCRIPTION	BY	DATE
1	Plans/ Elevations	AA	2/9/16
2	Plans/ Elevations	AA	2/24/16
3	Edits	AA	3/3/16
4	Details	AA	4/1/16

SHEET TITLE:
Elevations

PROJECT DESCRIPTION:
Boulanger - New Home
 93R Cumberland Ave.
 Portland Maine

DRAWINGS PROVIDED BY DESIGNER:
 Angela Abbott

DATE:
 4/5/2016

SCALE:
 1'-0" = 1/4"

SHEET:

A-2