

93R CUMBERLAND AVENUE  
NEW SINGLE-FAMILY INFILL

OWNER  
Nancy Boulanger  
25 Little John Road  
Yamouth, ME 04096  
(207) 653-5307 (cell)  
nboulan@att.net



**DEXTROUS CREATIVE**

PORTLAND, ME 04102  
TRACIE REED, ARCHITECT  
N.CARB. AIA LEED AP BD+C  
traciereed@dextrouscreative.com  
207.409.0459 (cell)

PROJECT TEAM  
**GENERAL CONTRACTOR**  
Paul Grant  
Wally J. Staples Builders  
21 Greenwood Rd Brunswick, ME 04011  
(207) 725-7700 (office)  
(207) 754-6883 (cell)  
paul@wallyjstaplesbuilders.com  
www.wallyjstaplesbuilders.com

No.	Description	Date


**SECOND & THIRD FLOOR PLANS**

Project number 16-16\_73 Cumberland  
Date 08.10.16  
Drawn by T.J.R.  
Checked by T.J.R.


A-1.2

Scale 1/4" = 1'-0"

8/10/2016 11:02:29 AM

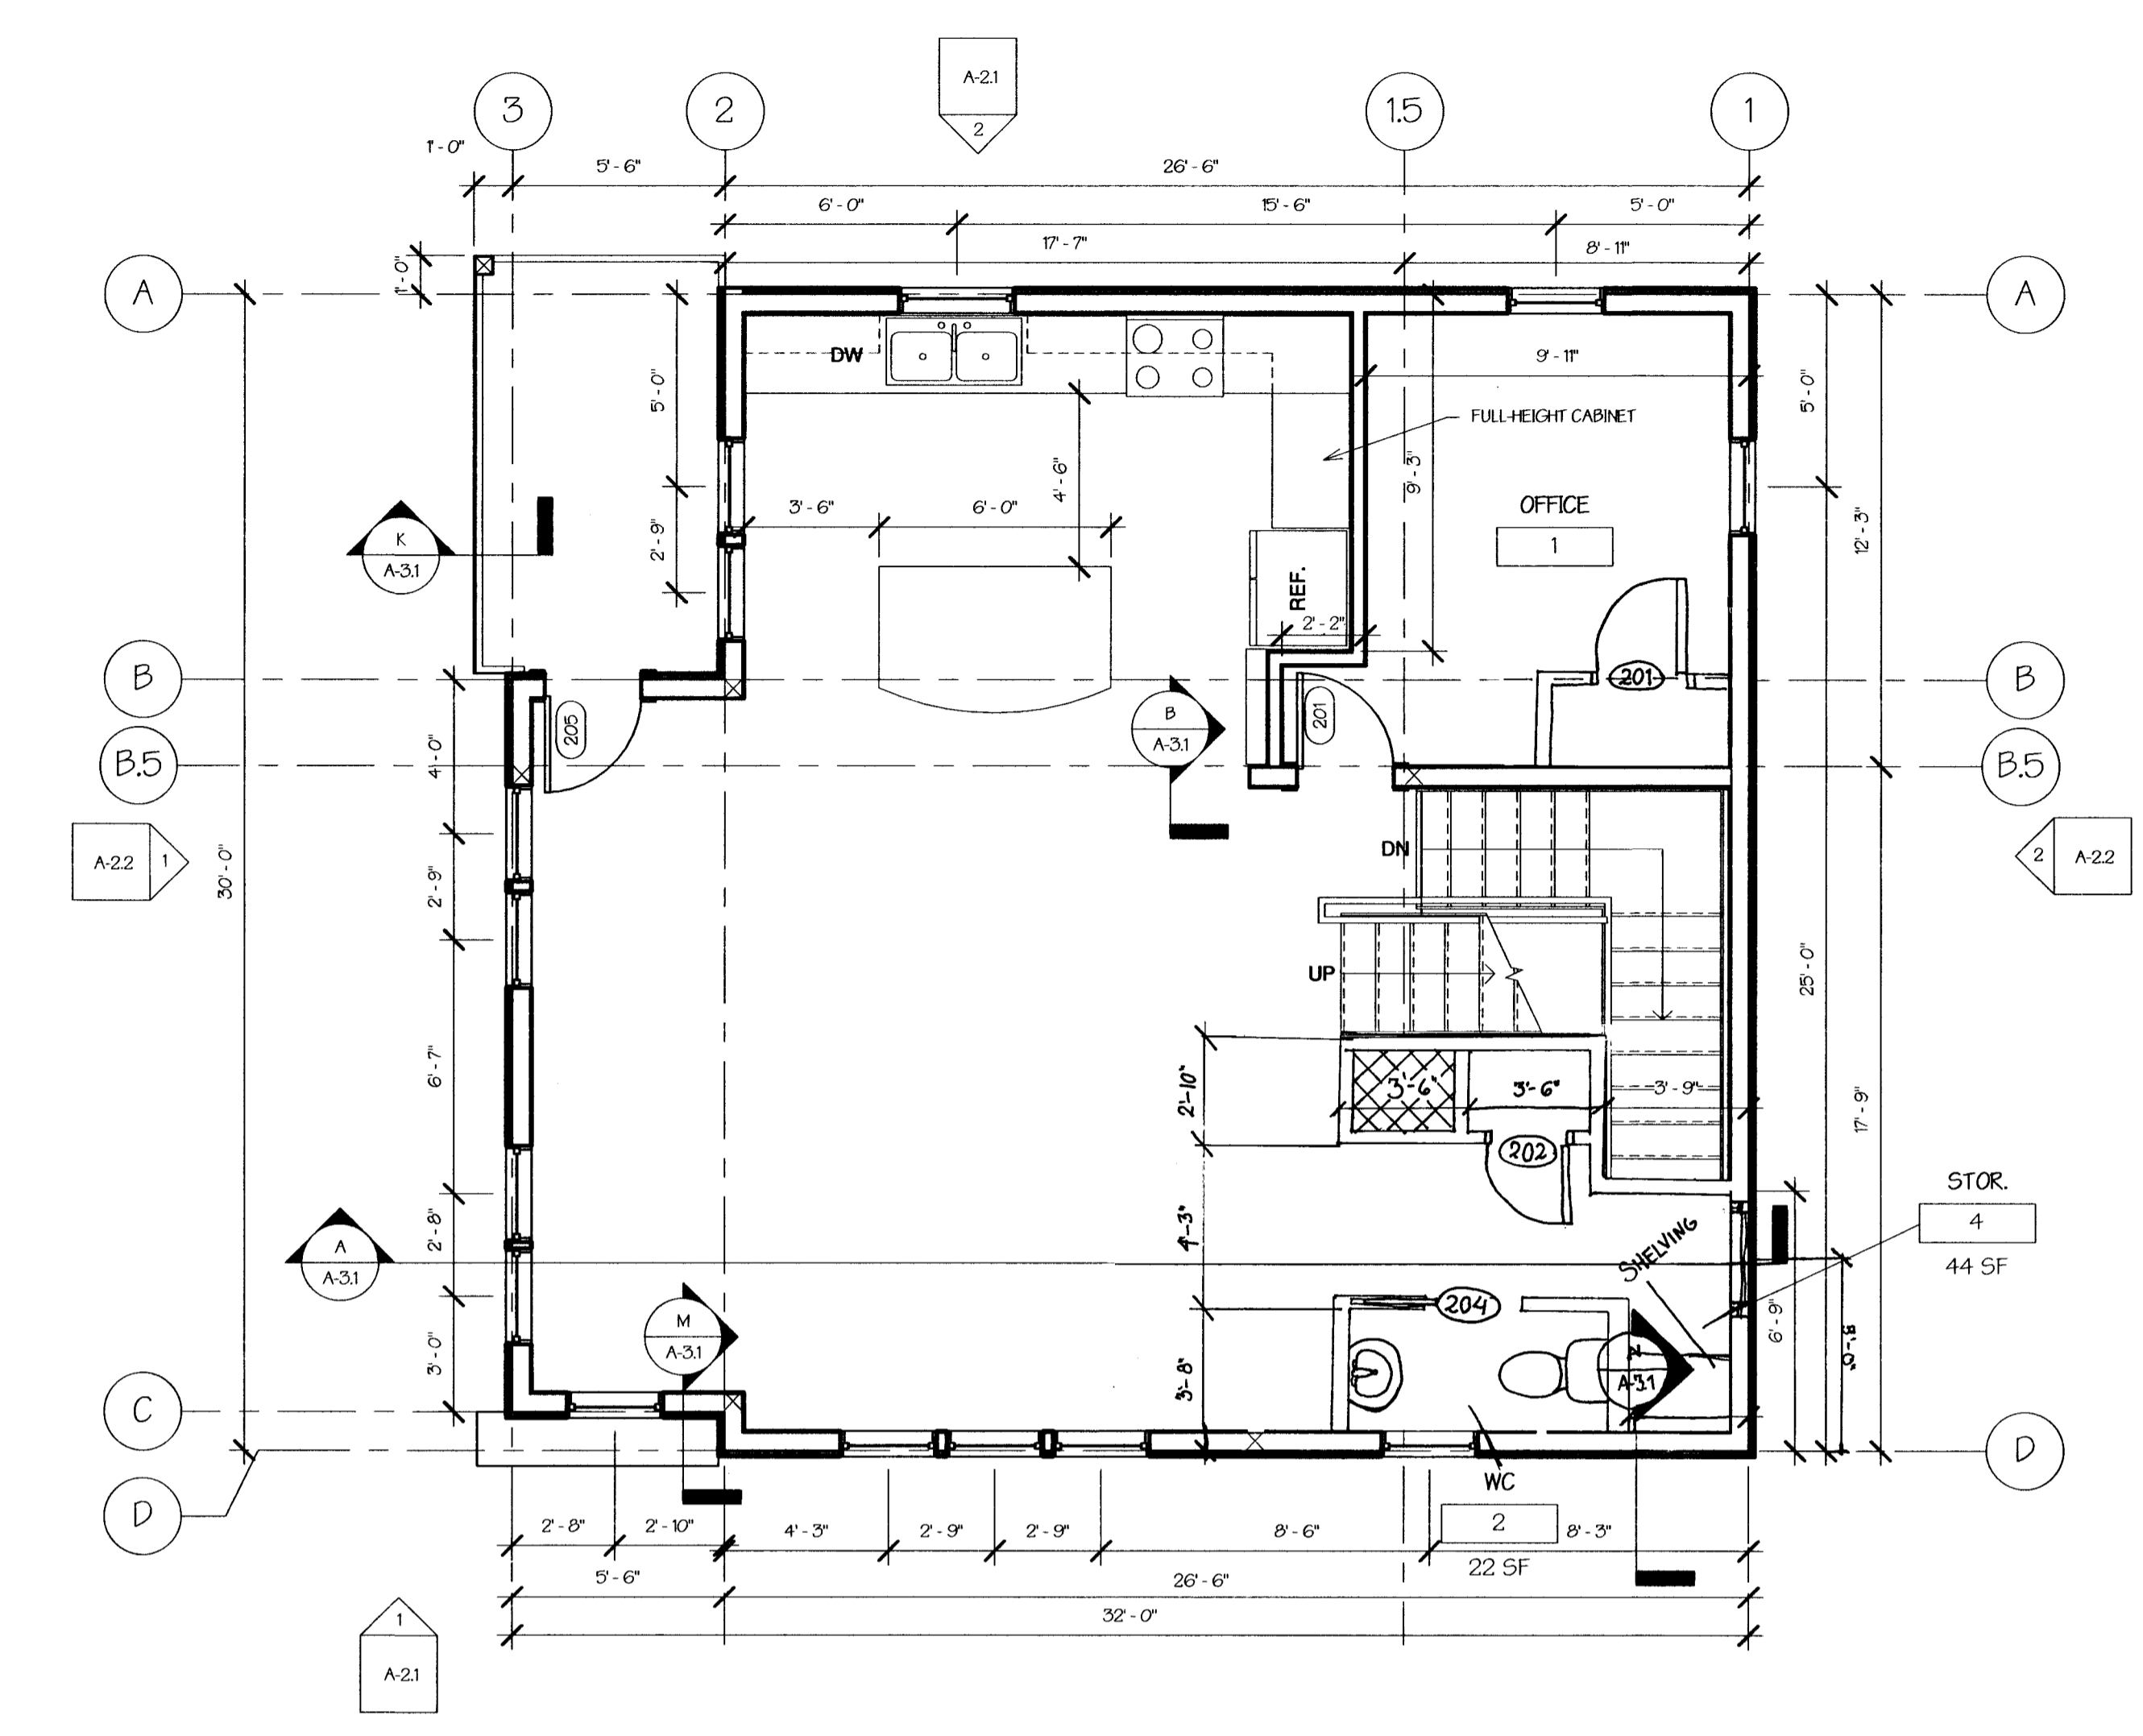

A Second Floor  
1/4" = 1'-0"

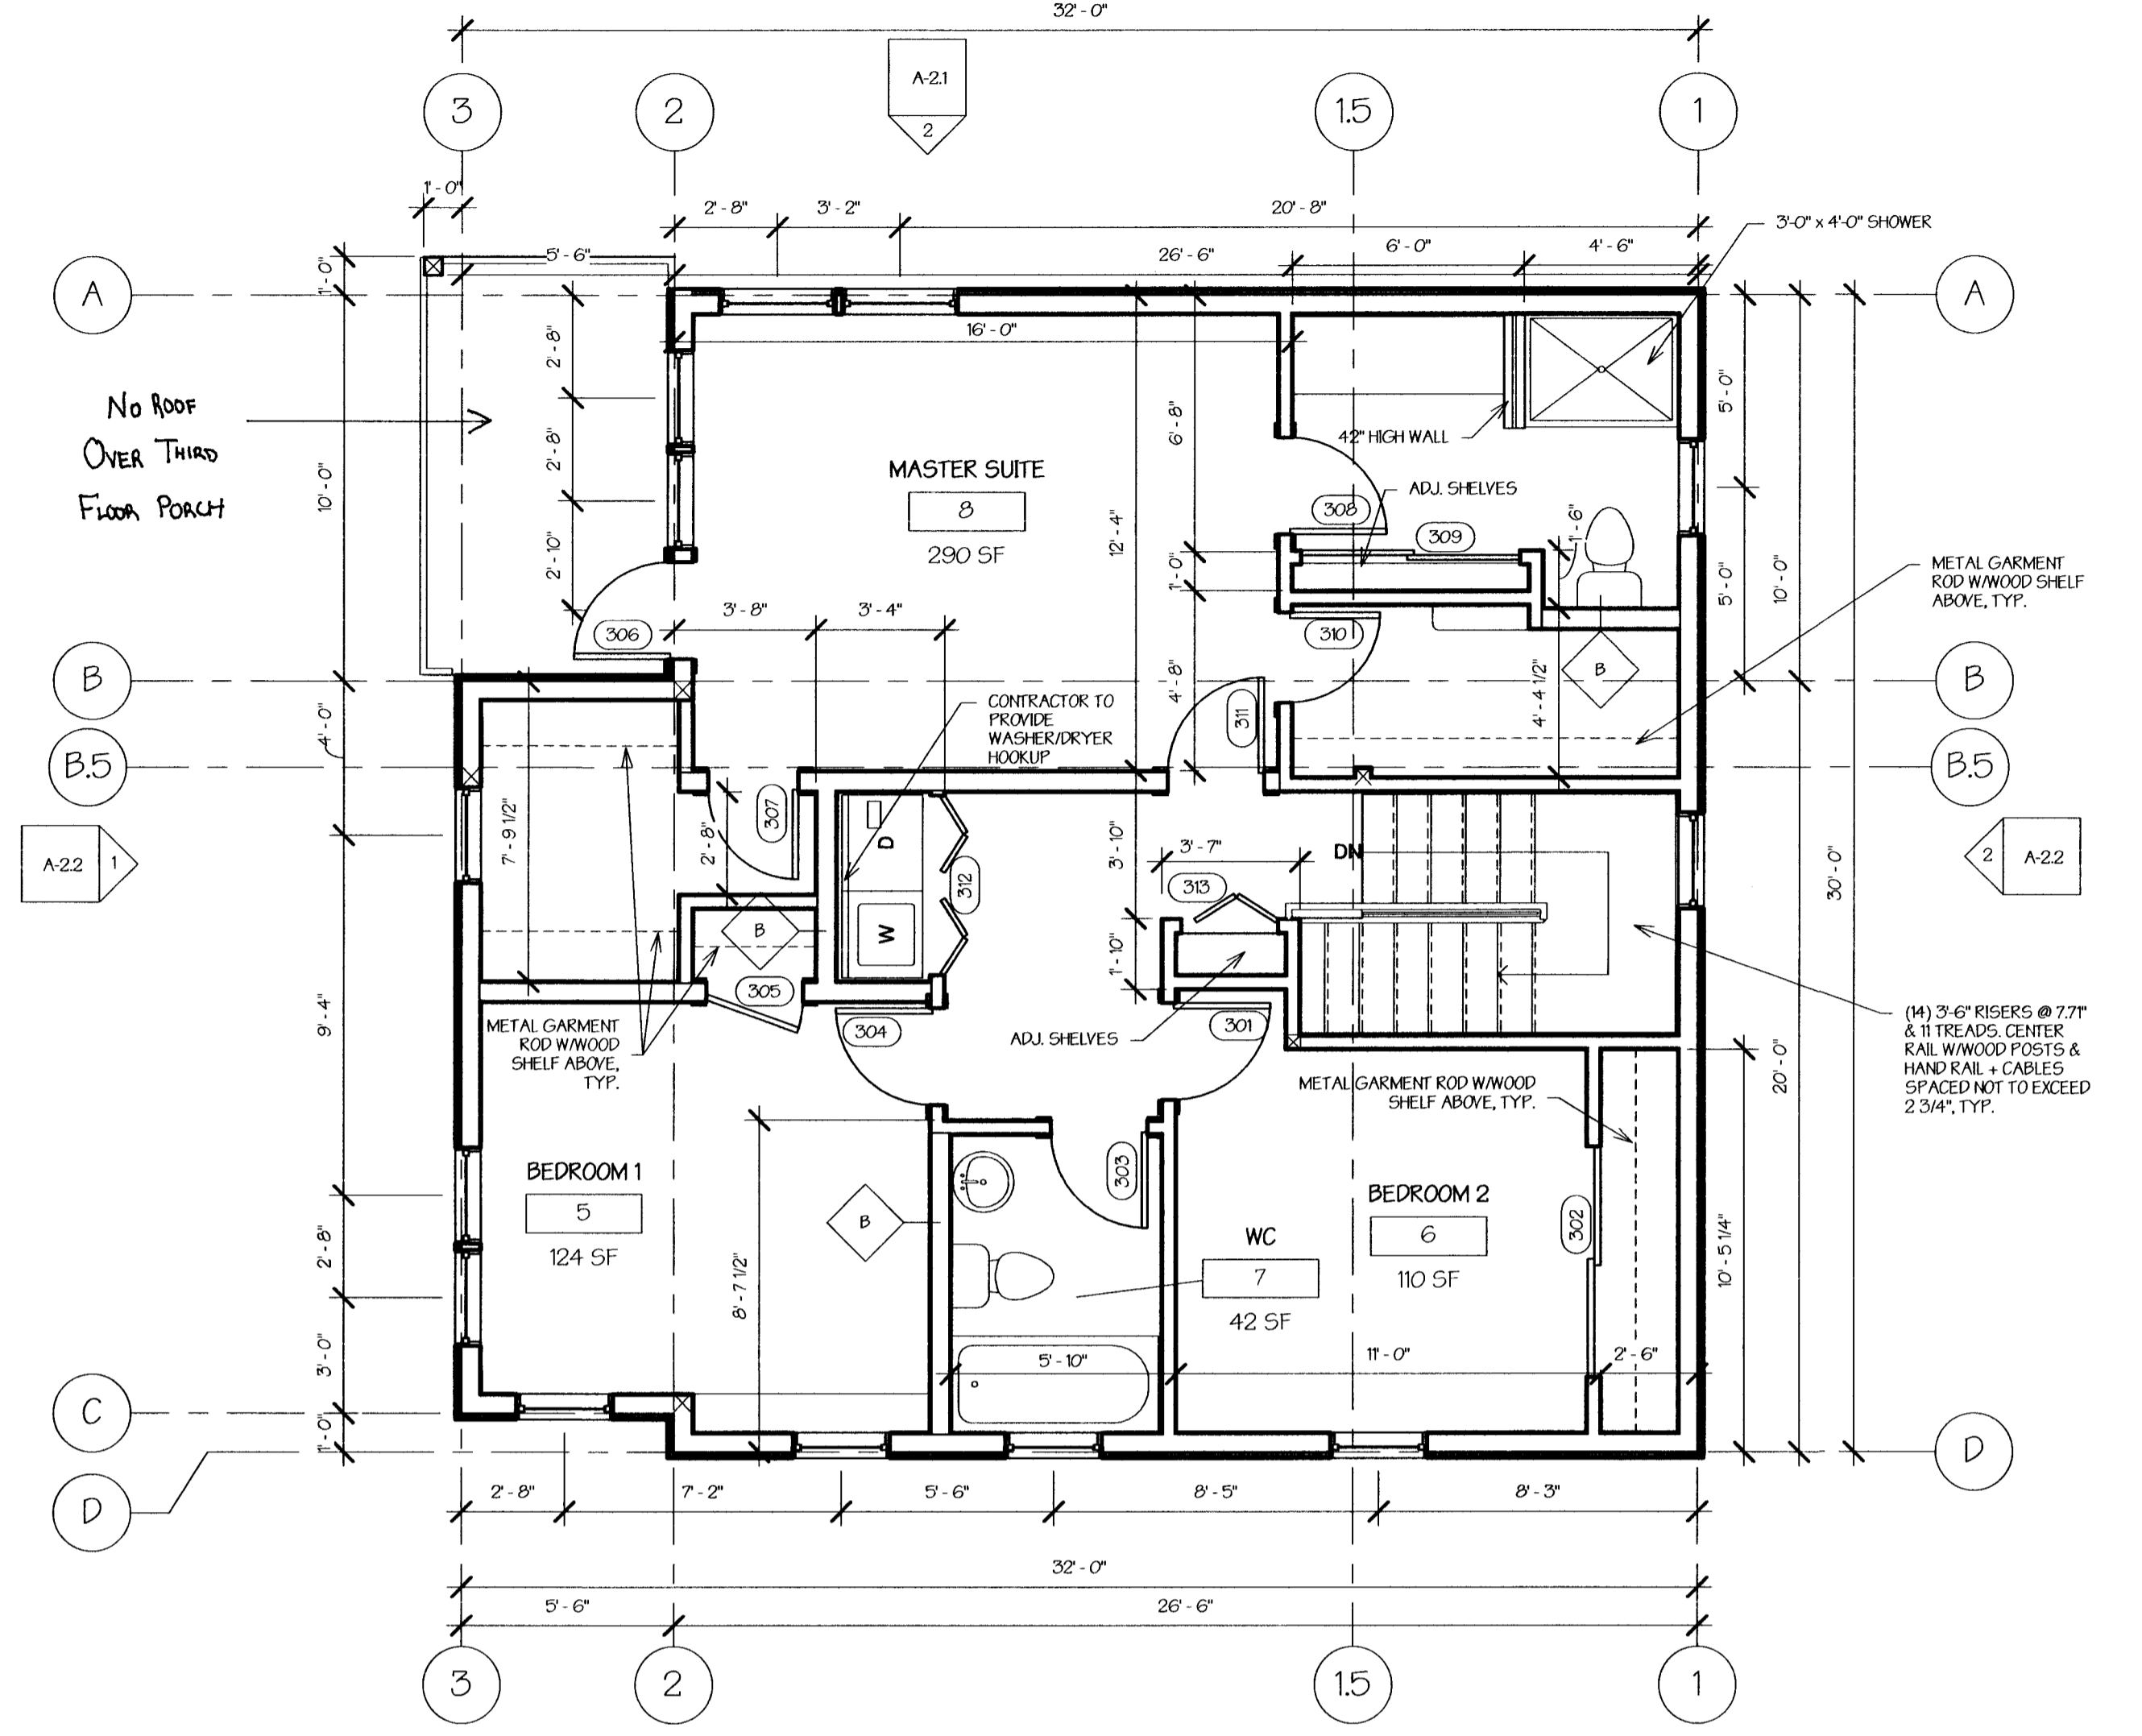

B Third Floor  
1/4" = 1'-0"

