

93R CUMBERLAND AVENUE

NEW SINGLE-FAMILY INFILL

OWNER  
Nancy Boulanger  
95 Little John Road  
Yarmouth, ME 04096  
(207) 653-5307 (cell)  
boulan@notmail.com






DEXTRIOUS CREATIVE

PORTLAND, ME 04102  
TRACIE REED, ARCHITECT  
NCARB, AIA, LEED AP BD+C  
traciere@dextrouscreative.com  
207.409.1450 (cell)

PROJECT TEAM

GENERAL CONTRACTOR  
Paul Grant  
Wally J. Staples Builders  
21 Greenwood Rd, Brunswick, ME 04011  
(207) 725-7700 (office)  
(207) 754-1623 (cell)  
paul@wallyjstaplesbuilders.com  
www.wallyjstaplesbuilders.com

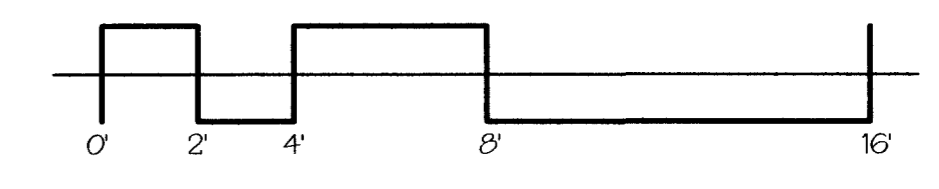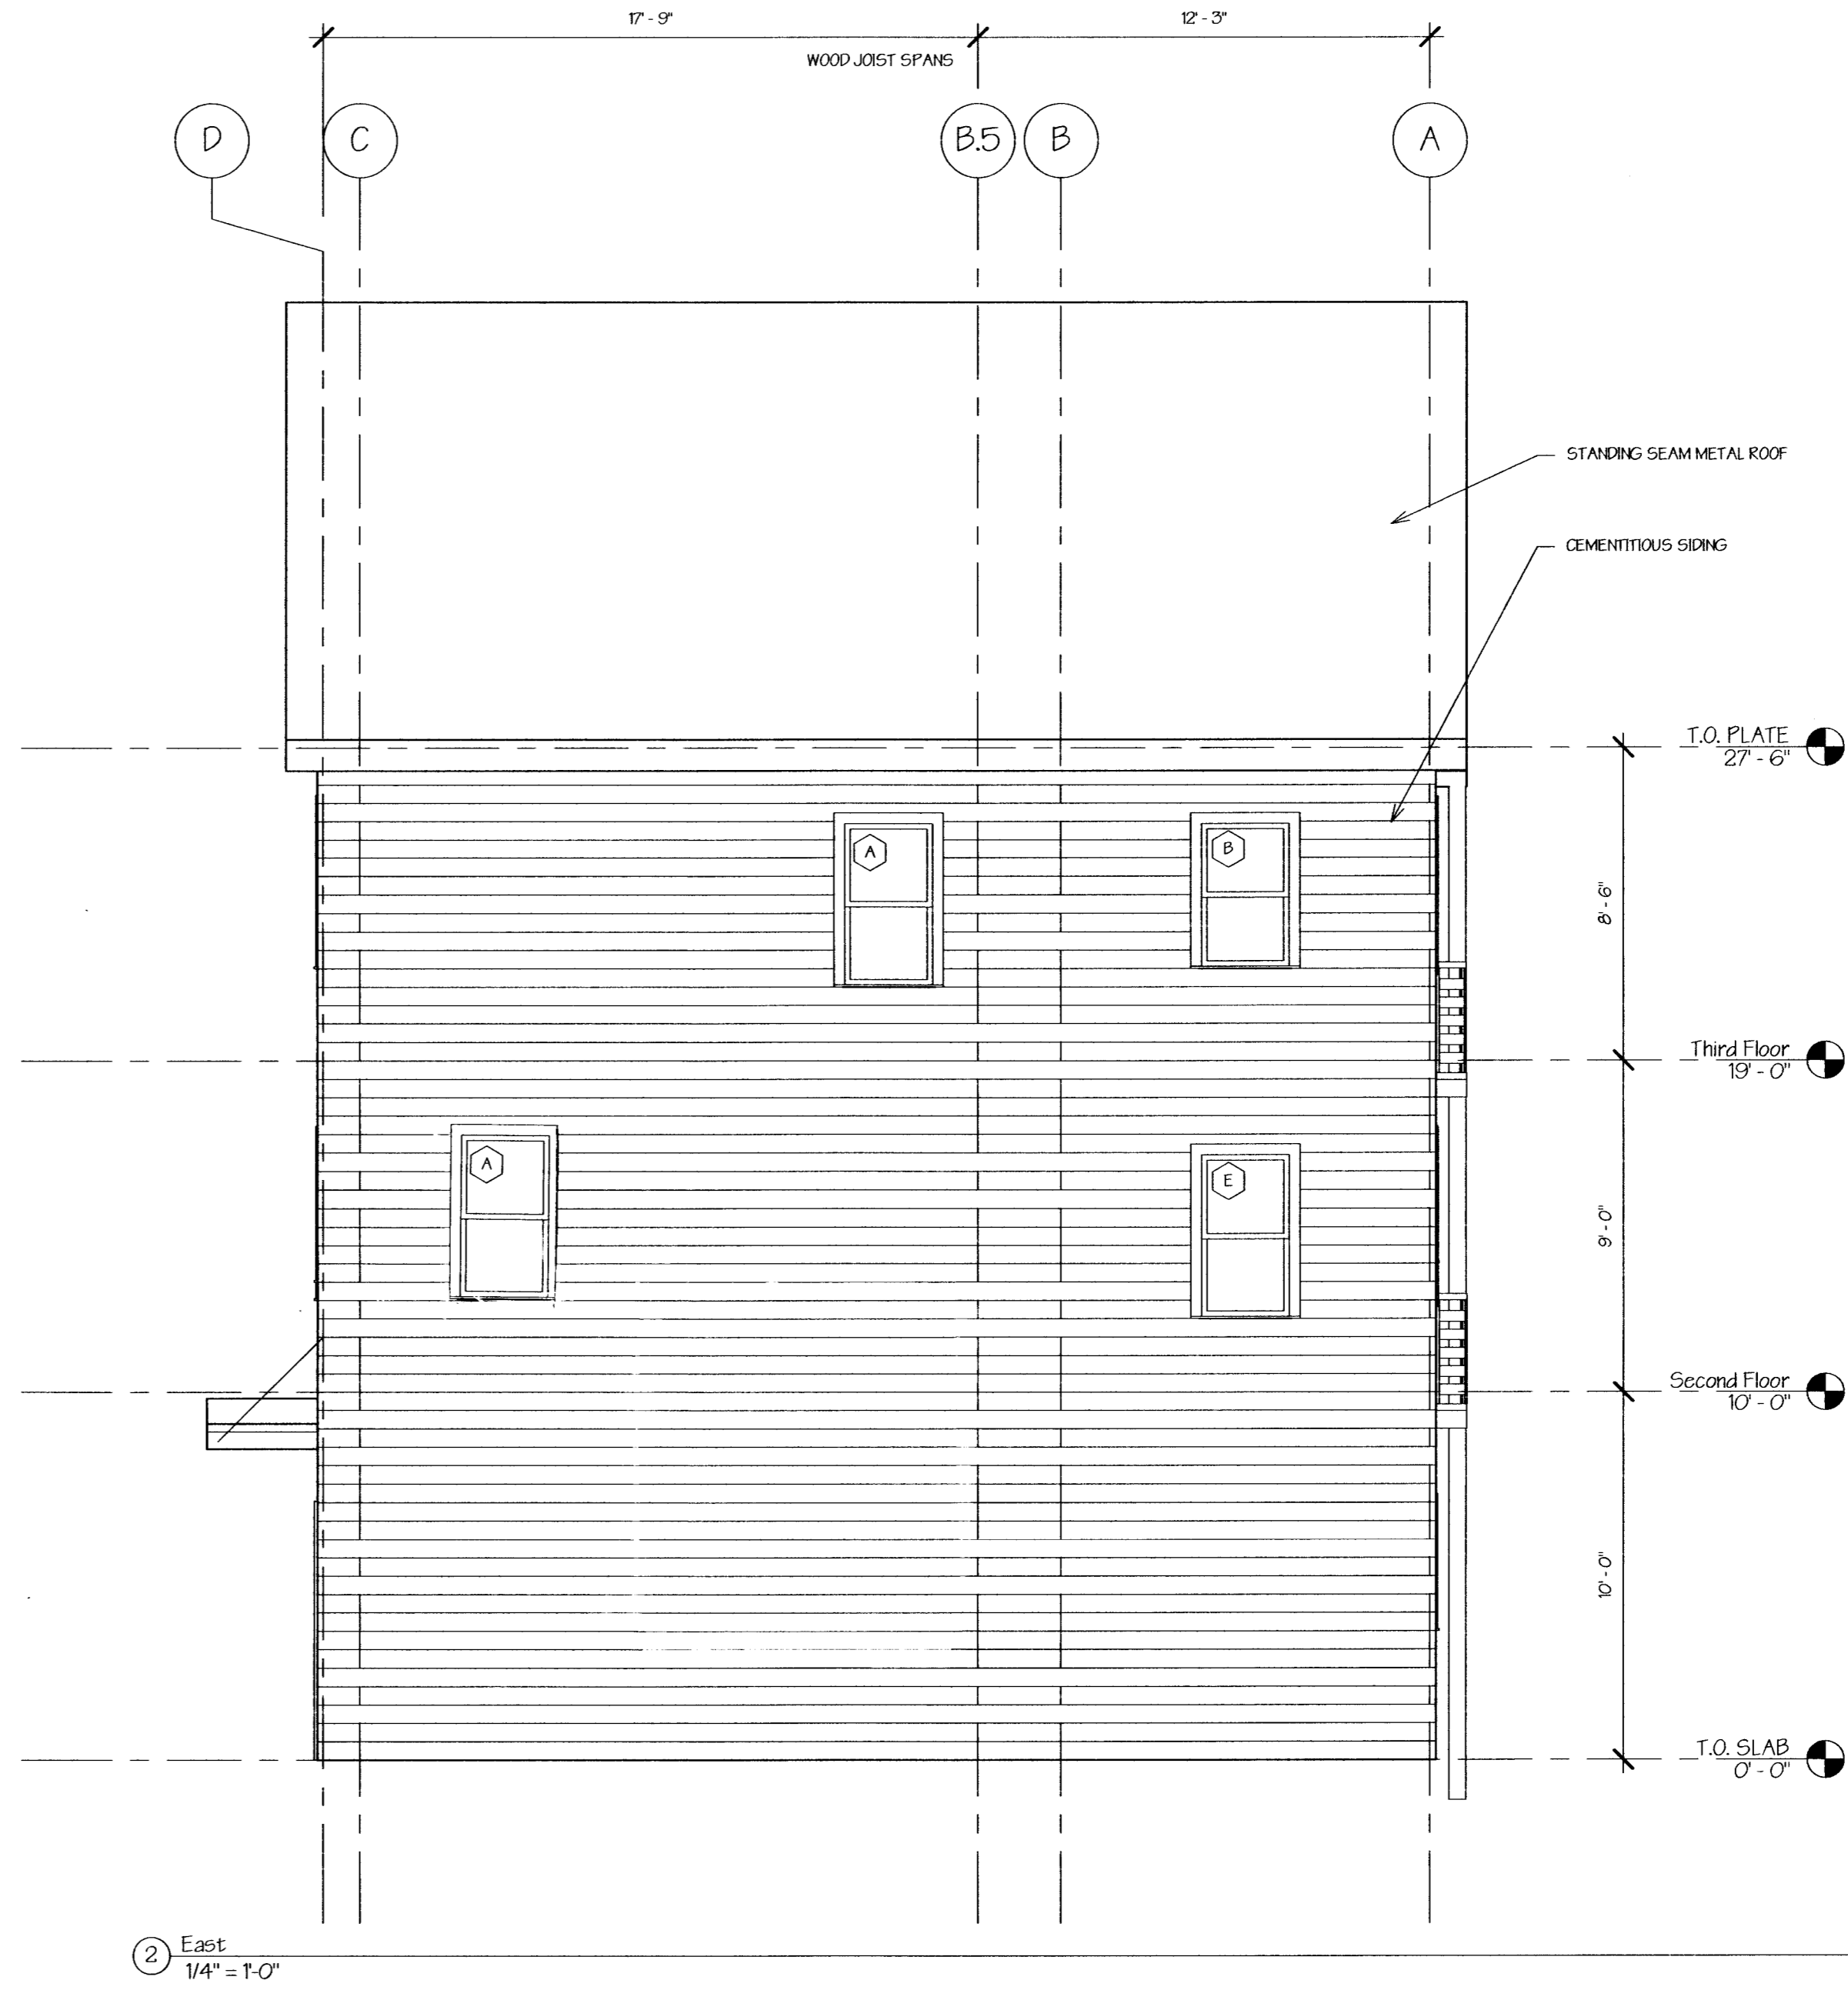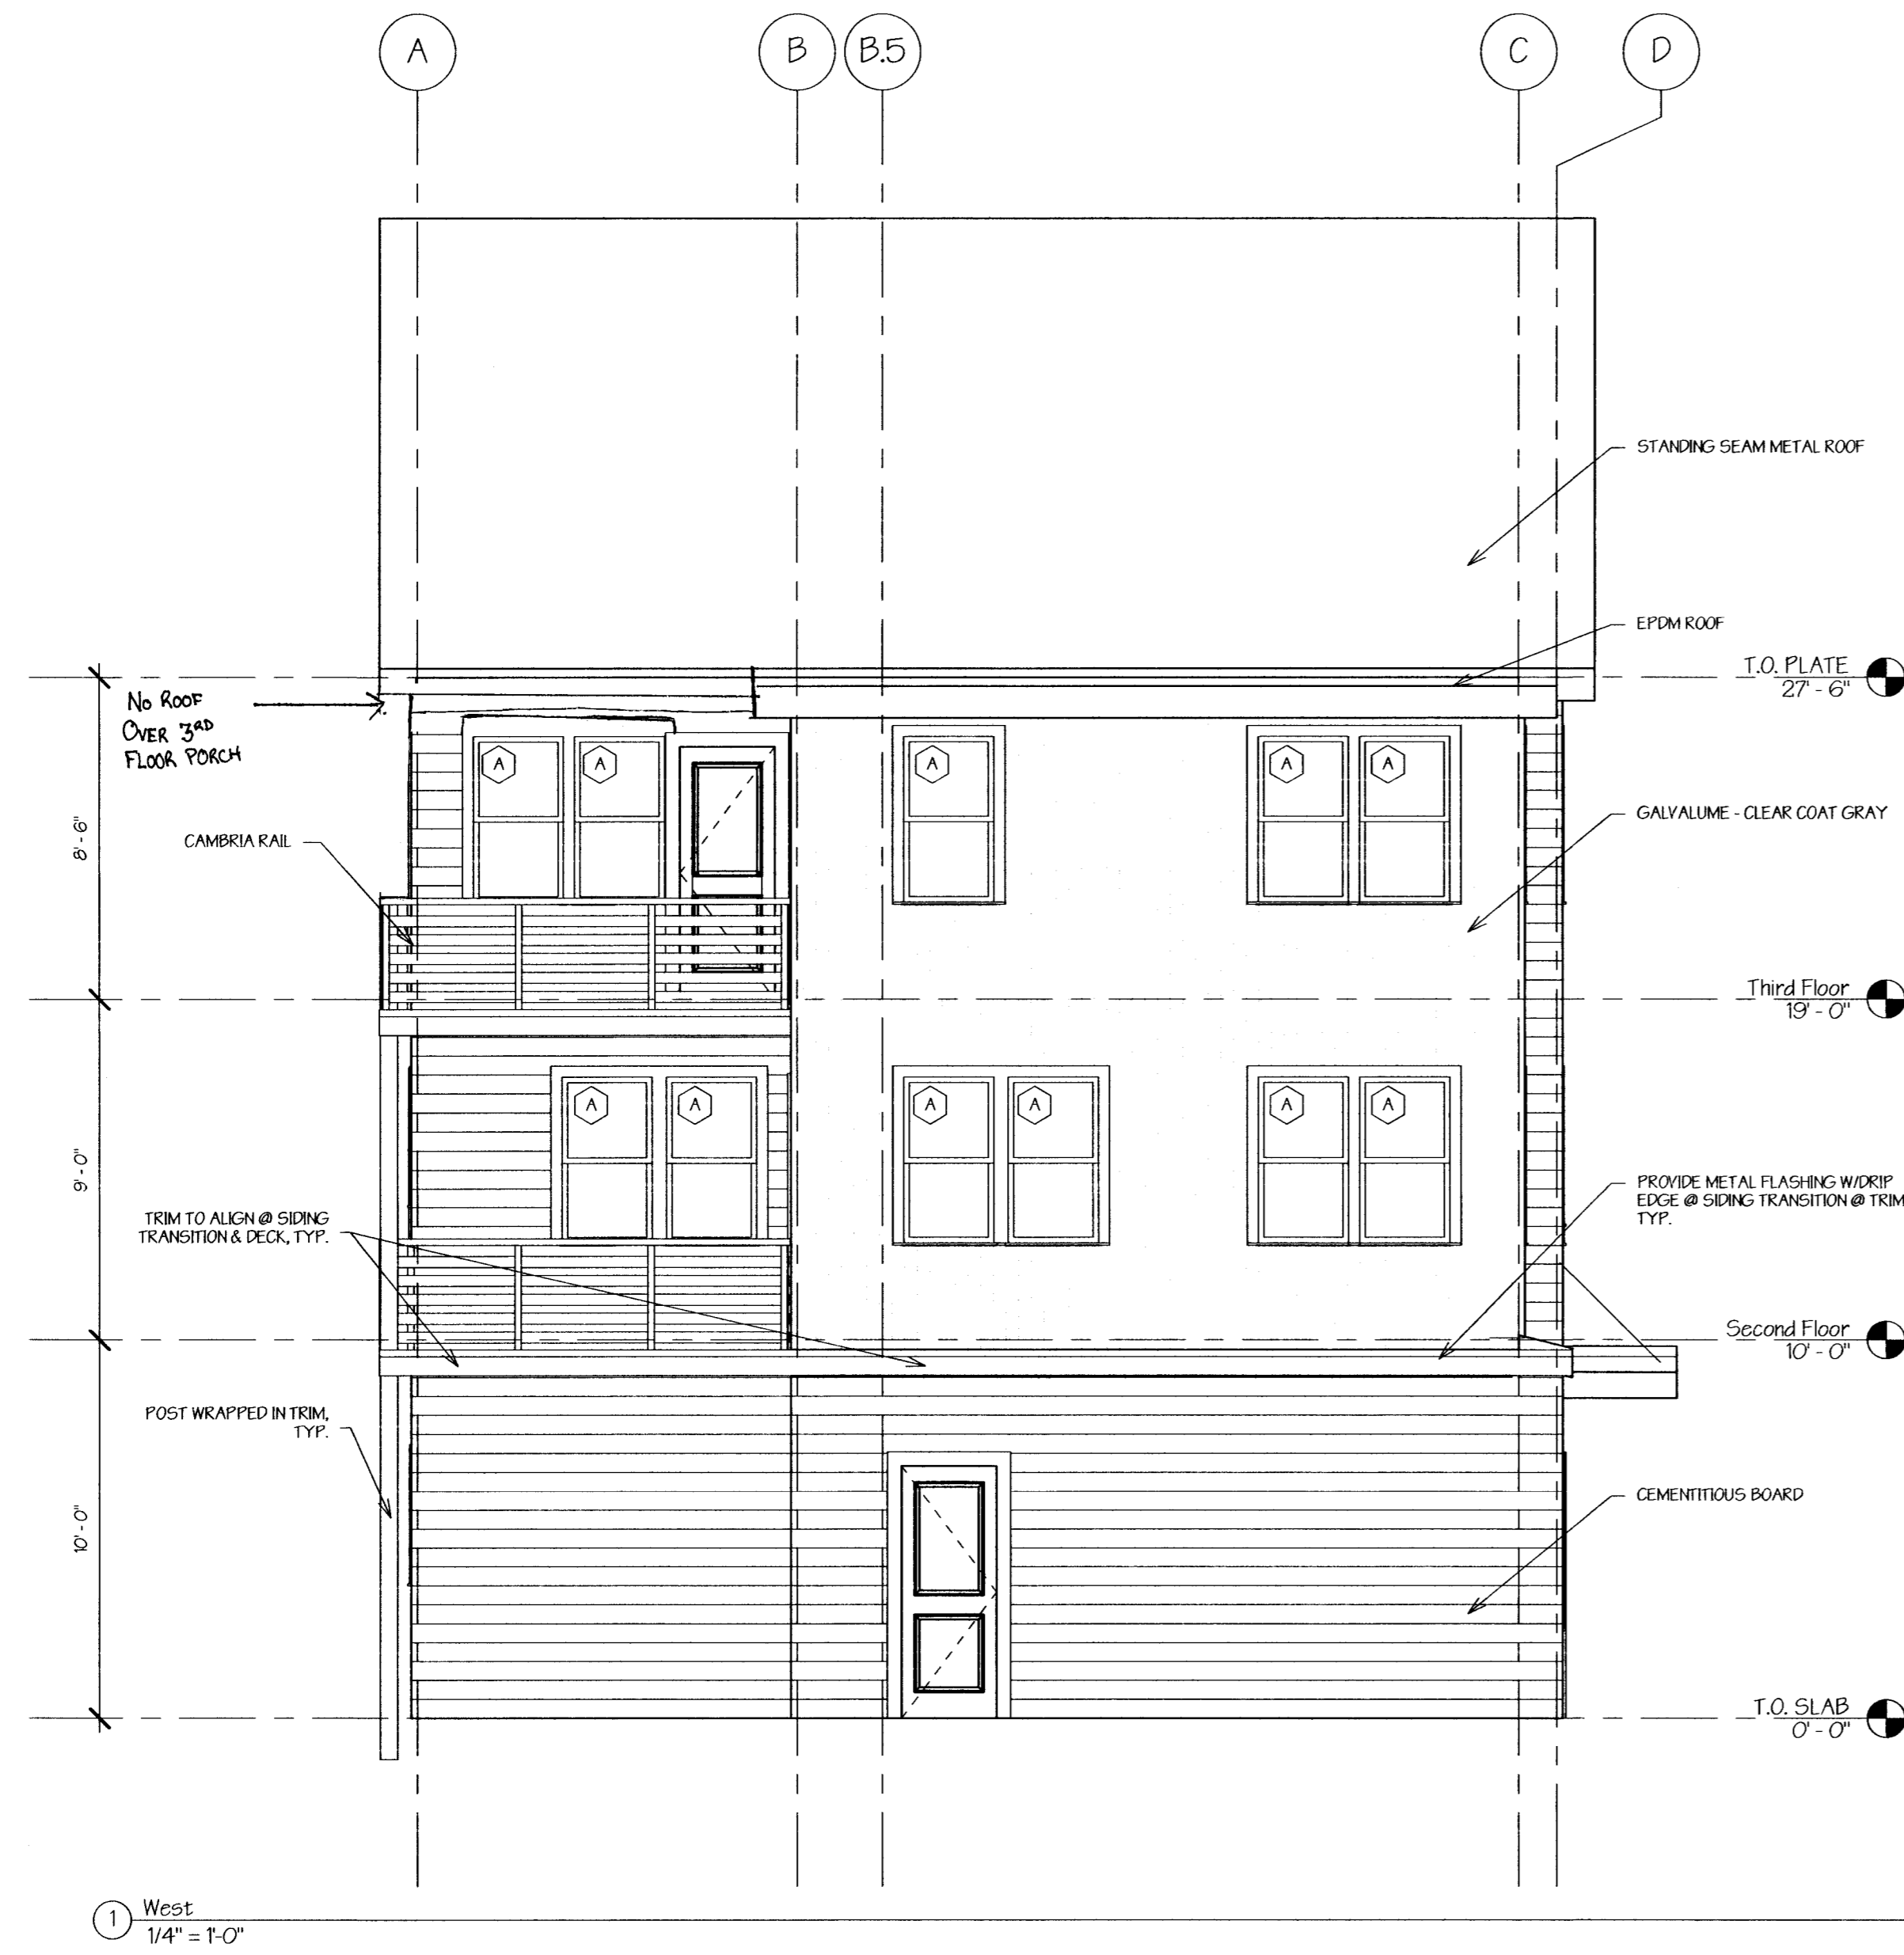

No.	Description	Date

EAST & WEST ELEVATION

Project number 16-16\_73 Cumberland  
Date 08.10.16  
Drawn by T.JR  
Checked by T.JR

A-2.2

Scale 1/4" = 1'-0"