

93R CUMBERLAND AVENUE
NEW SINGLE-FAMILY INFILL

OWNER
Nancy Boulanger
85 Little John Road
Yarmouth, ME 04096
(207) 853-5377 (cell)
nboulan@normal.com



**DEXTRIOUS
CREATIVE**

PORTLAND, ME 04102
TRACIE REED, ARCHITECT
NANCY, AIA, LEED AP BD+C
traciereed@dextrouscreative.com
207.409.0459 (cell)

PROJECT TEAM

GENERAL CONTRACTOR
Paul Grant
Wally J. Staples Builders
21 Greenwood Rd., Brunswick, ME 04011
(207) 725-7700 (office)
(207) 751-1683 (cell)
paul@wallyjstaplesbuilders.com
www.wallyjstaplesbuilders.com


No.	Description	Date

SECOND & THIRD FLOOR PLANS


Project number 16-16_73 Cumberland
Date 08.10.16
Drawn by T.J.R.
Checked by T.J.R.

A-12


Scale 1/4" = 1'-0"

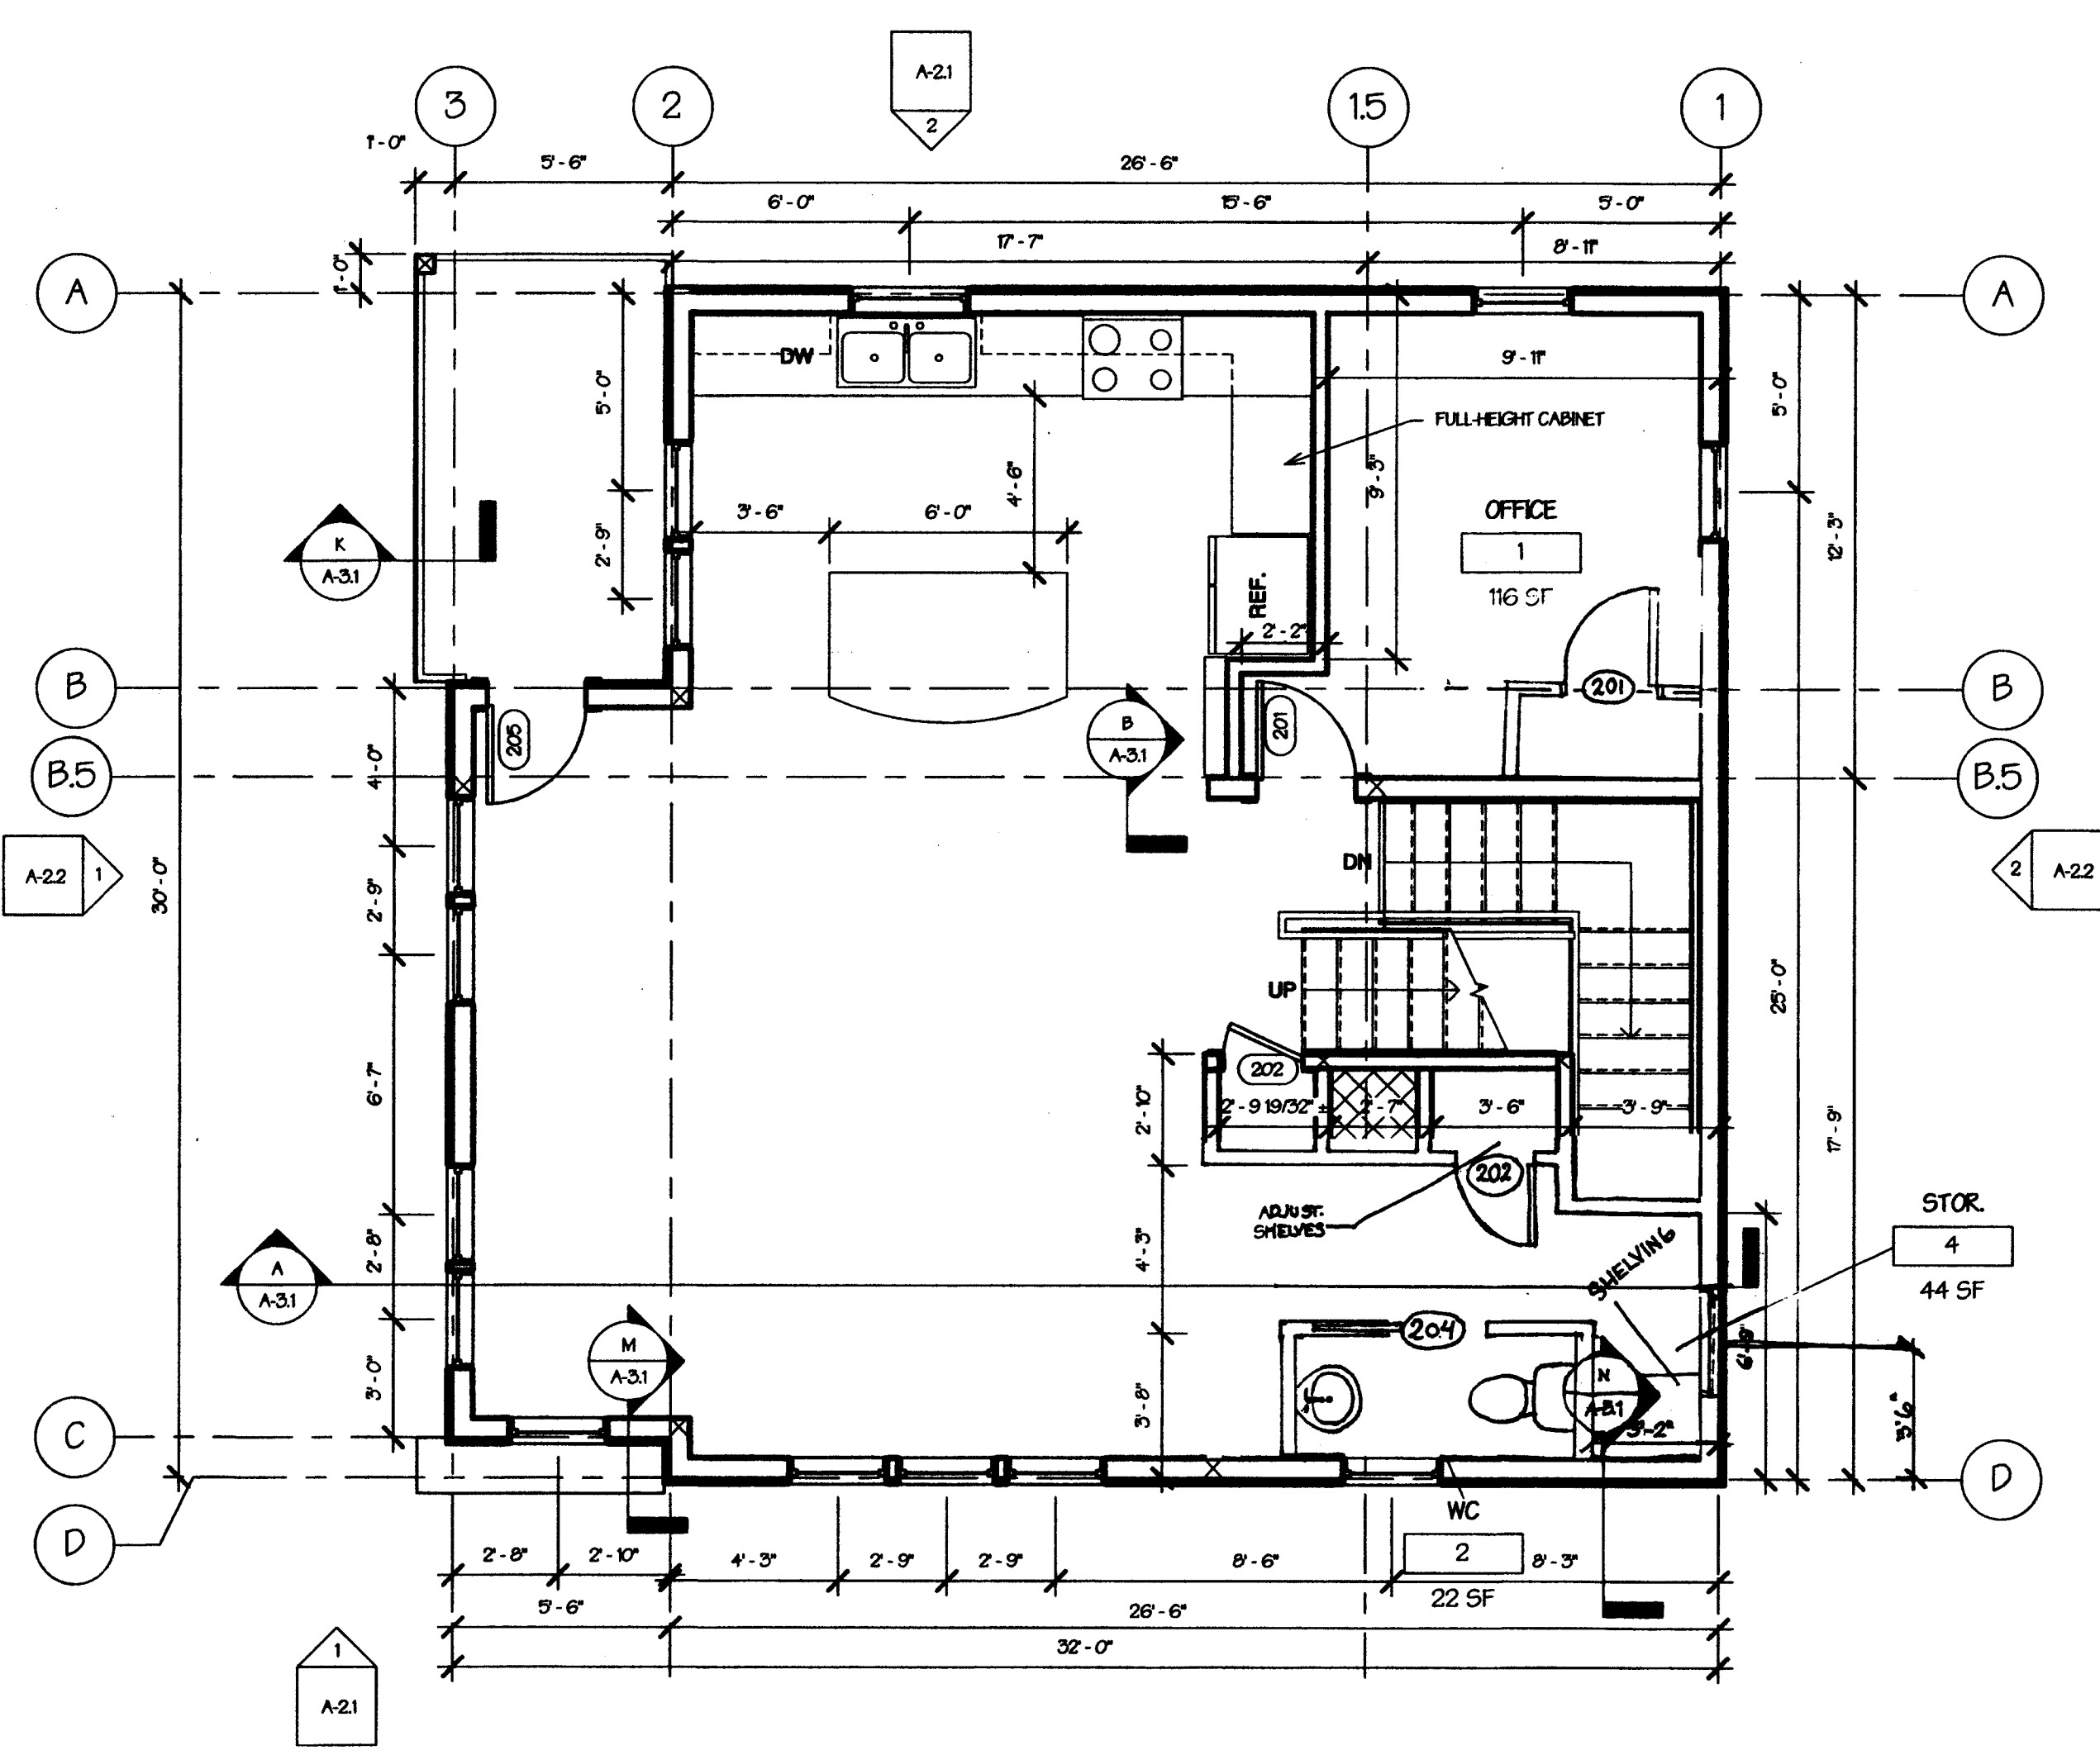

(A) Second Floor
1/4" = 1'-0"

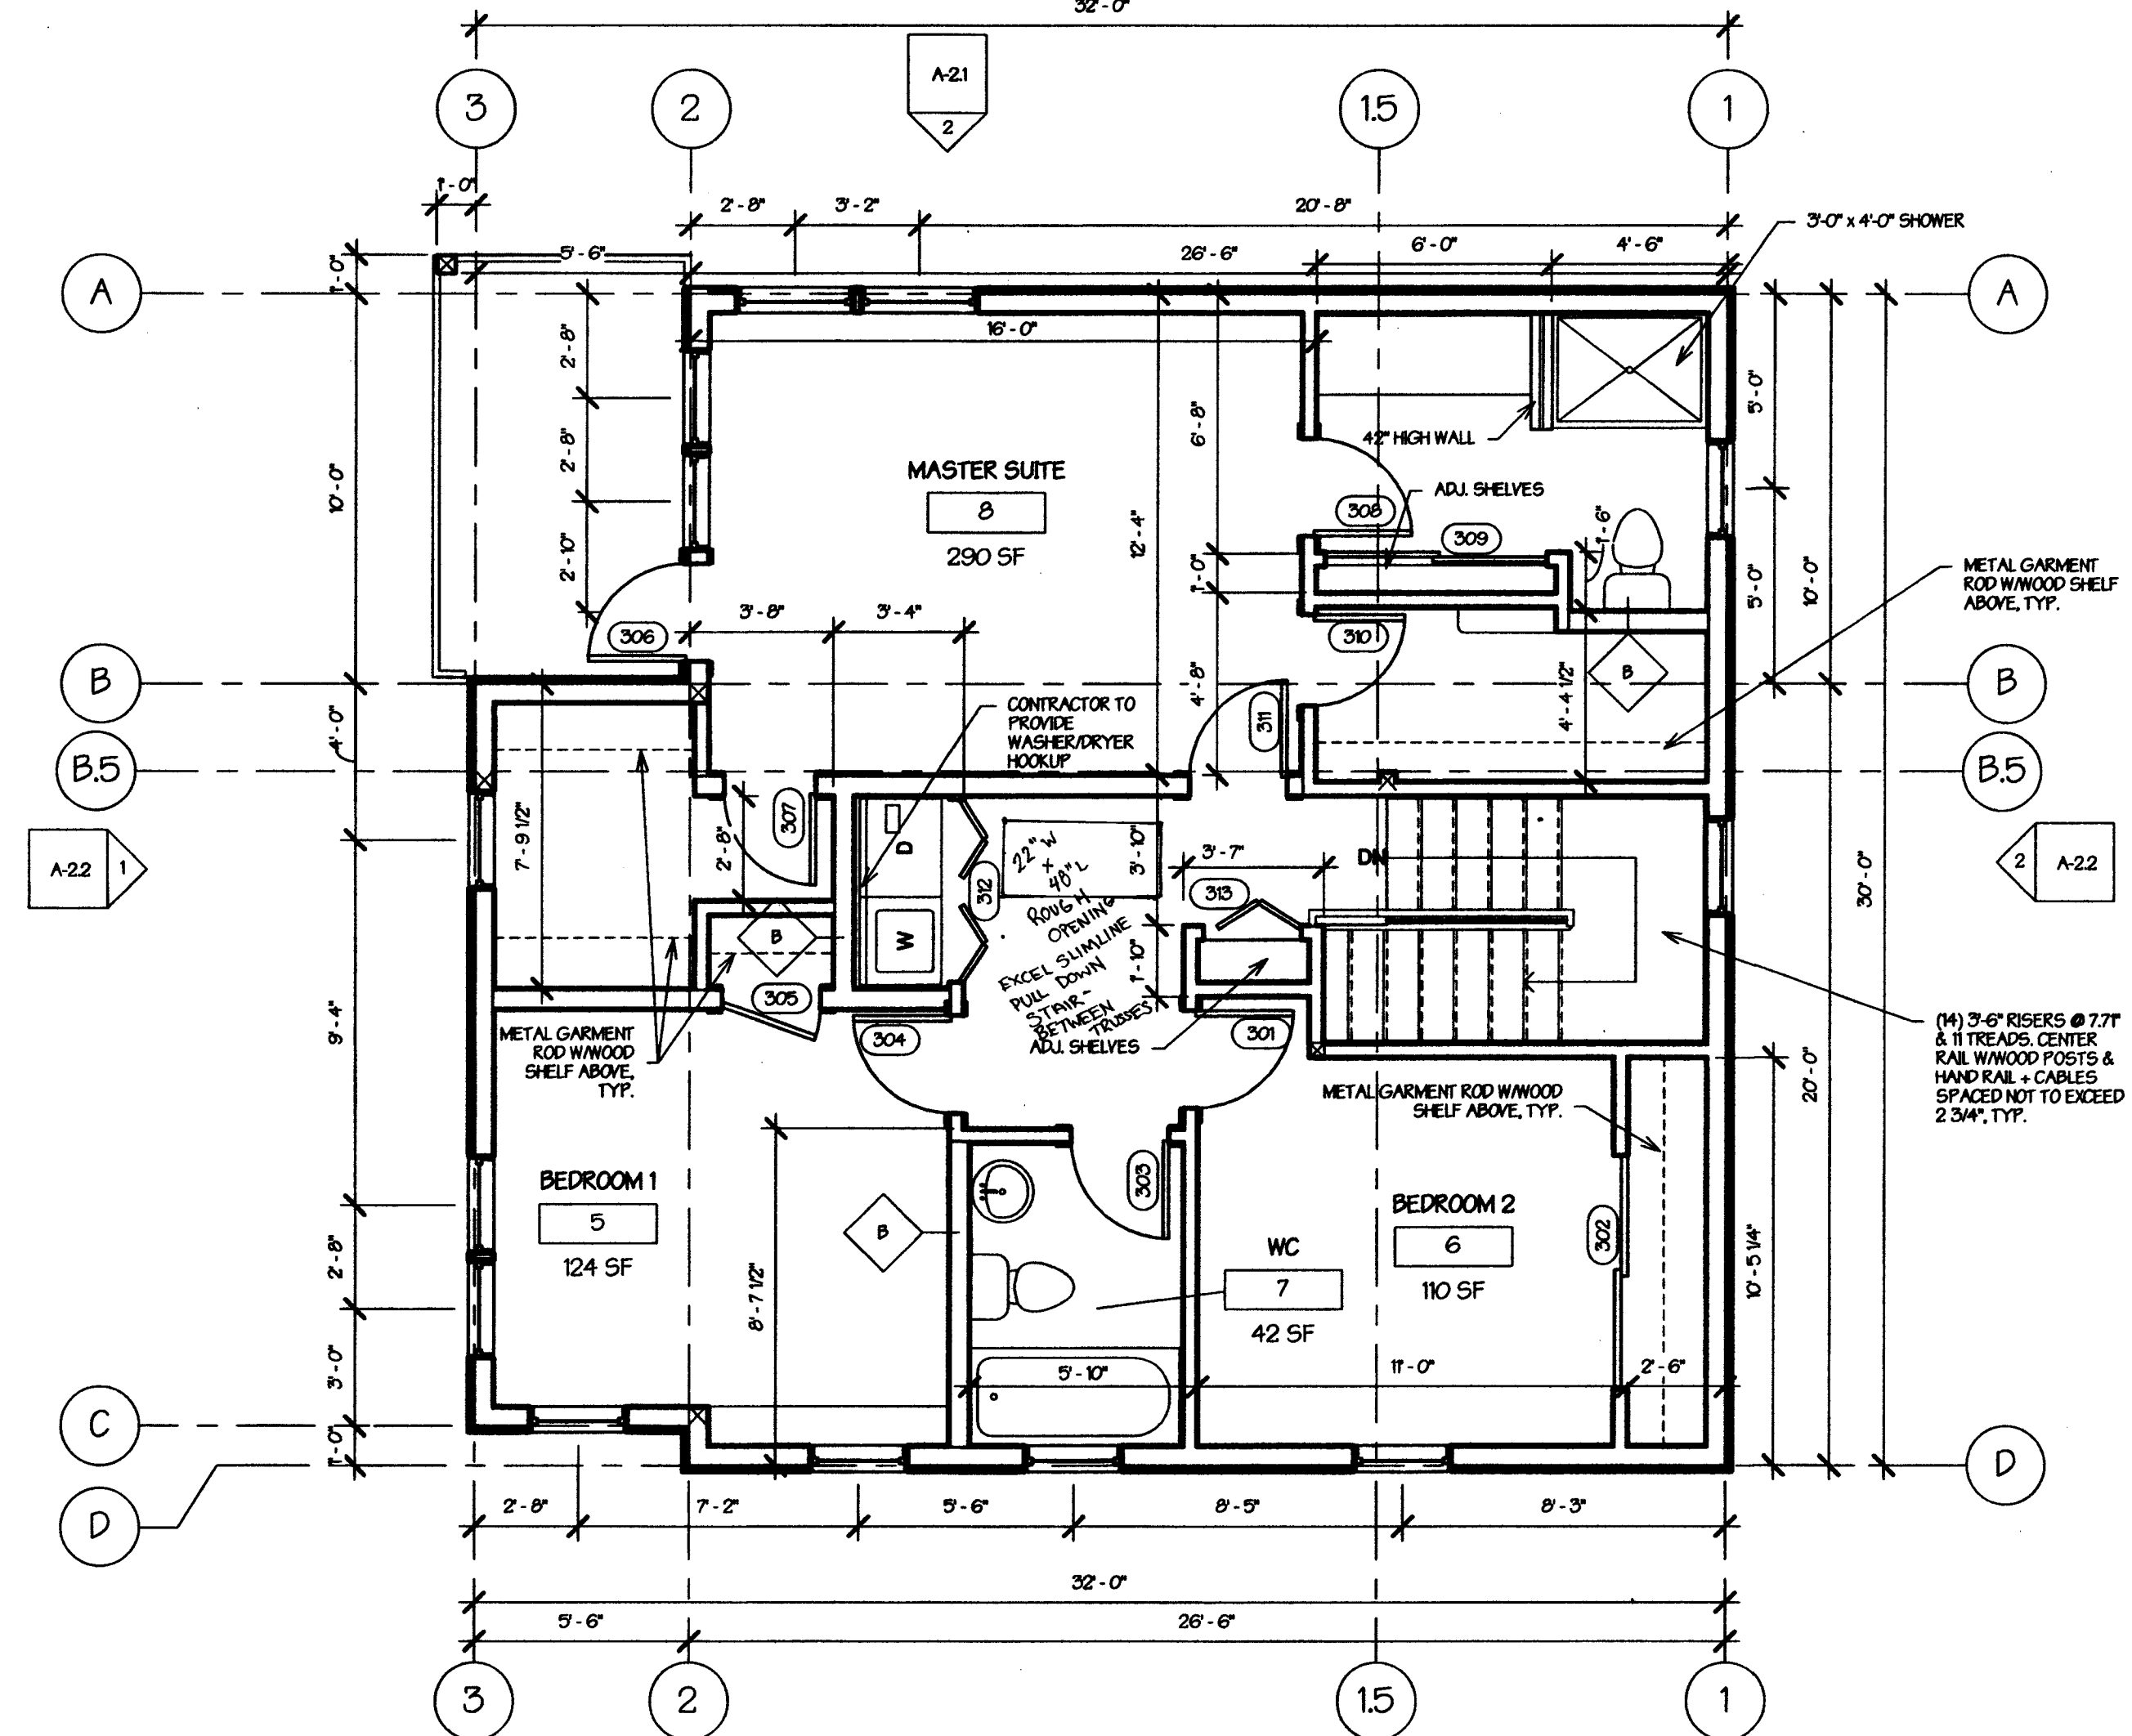

(B) Third Floor
1/4" = 1'-0"

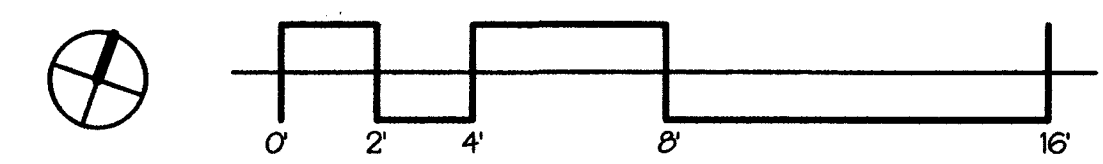

8/10/2016 10:28 AM