

93R CUMBERLAND AVENUE

NEW SINGLE-FAMILY INFILL

OWNER
Nancy Boulanger
95 Little John Road
Yarmouth, ME 04096
(207) 653-5307 (cell)
nboular9@protonmail.com



DEXTRIOUS CREATIVE

PORTLAND, ME 04102
TRACIE REED, ARCHITECT
N2483, WVA LEEP AT 1904-C
traciereed@dextrouscreative.com
207.409.0459 (cell)

PROJECT TEAM

GENERAL CONTRACTOR
Paul Grant
Wally's Stapes Builders
21 Greenwood Rd, Brunswick, ME 04011
(207) 725-7700 (office)
(207) 751-5553 (cell)
paul@wallystapesbuilders.com
www.wallystapesbuilders.com

No.	Description	Date

SECOND & THIRD FLOOR PLANS

Project number 16-16_73 Cumberland

Date 08.10.16


Drawn by T.J.R.

Checked by T.J.R.


A-1.2

Scale 1/4" = 1'-0"

8/10/2016 10:22:59 AM

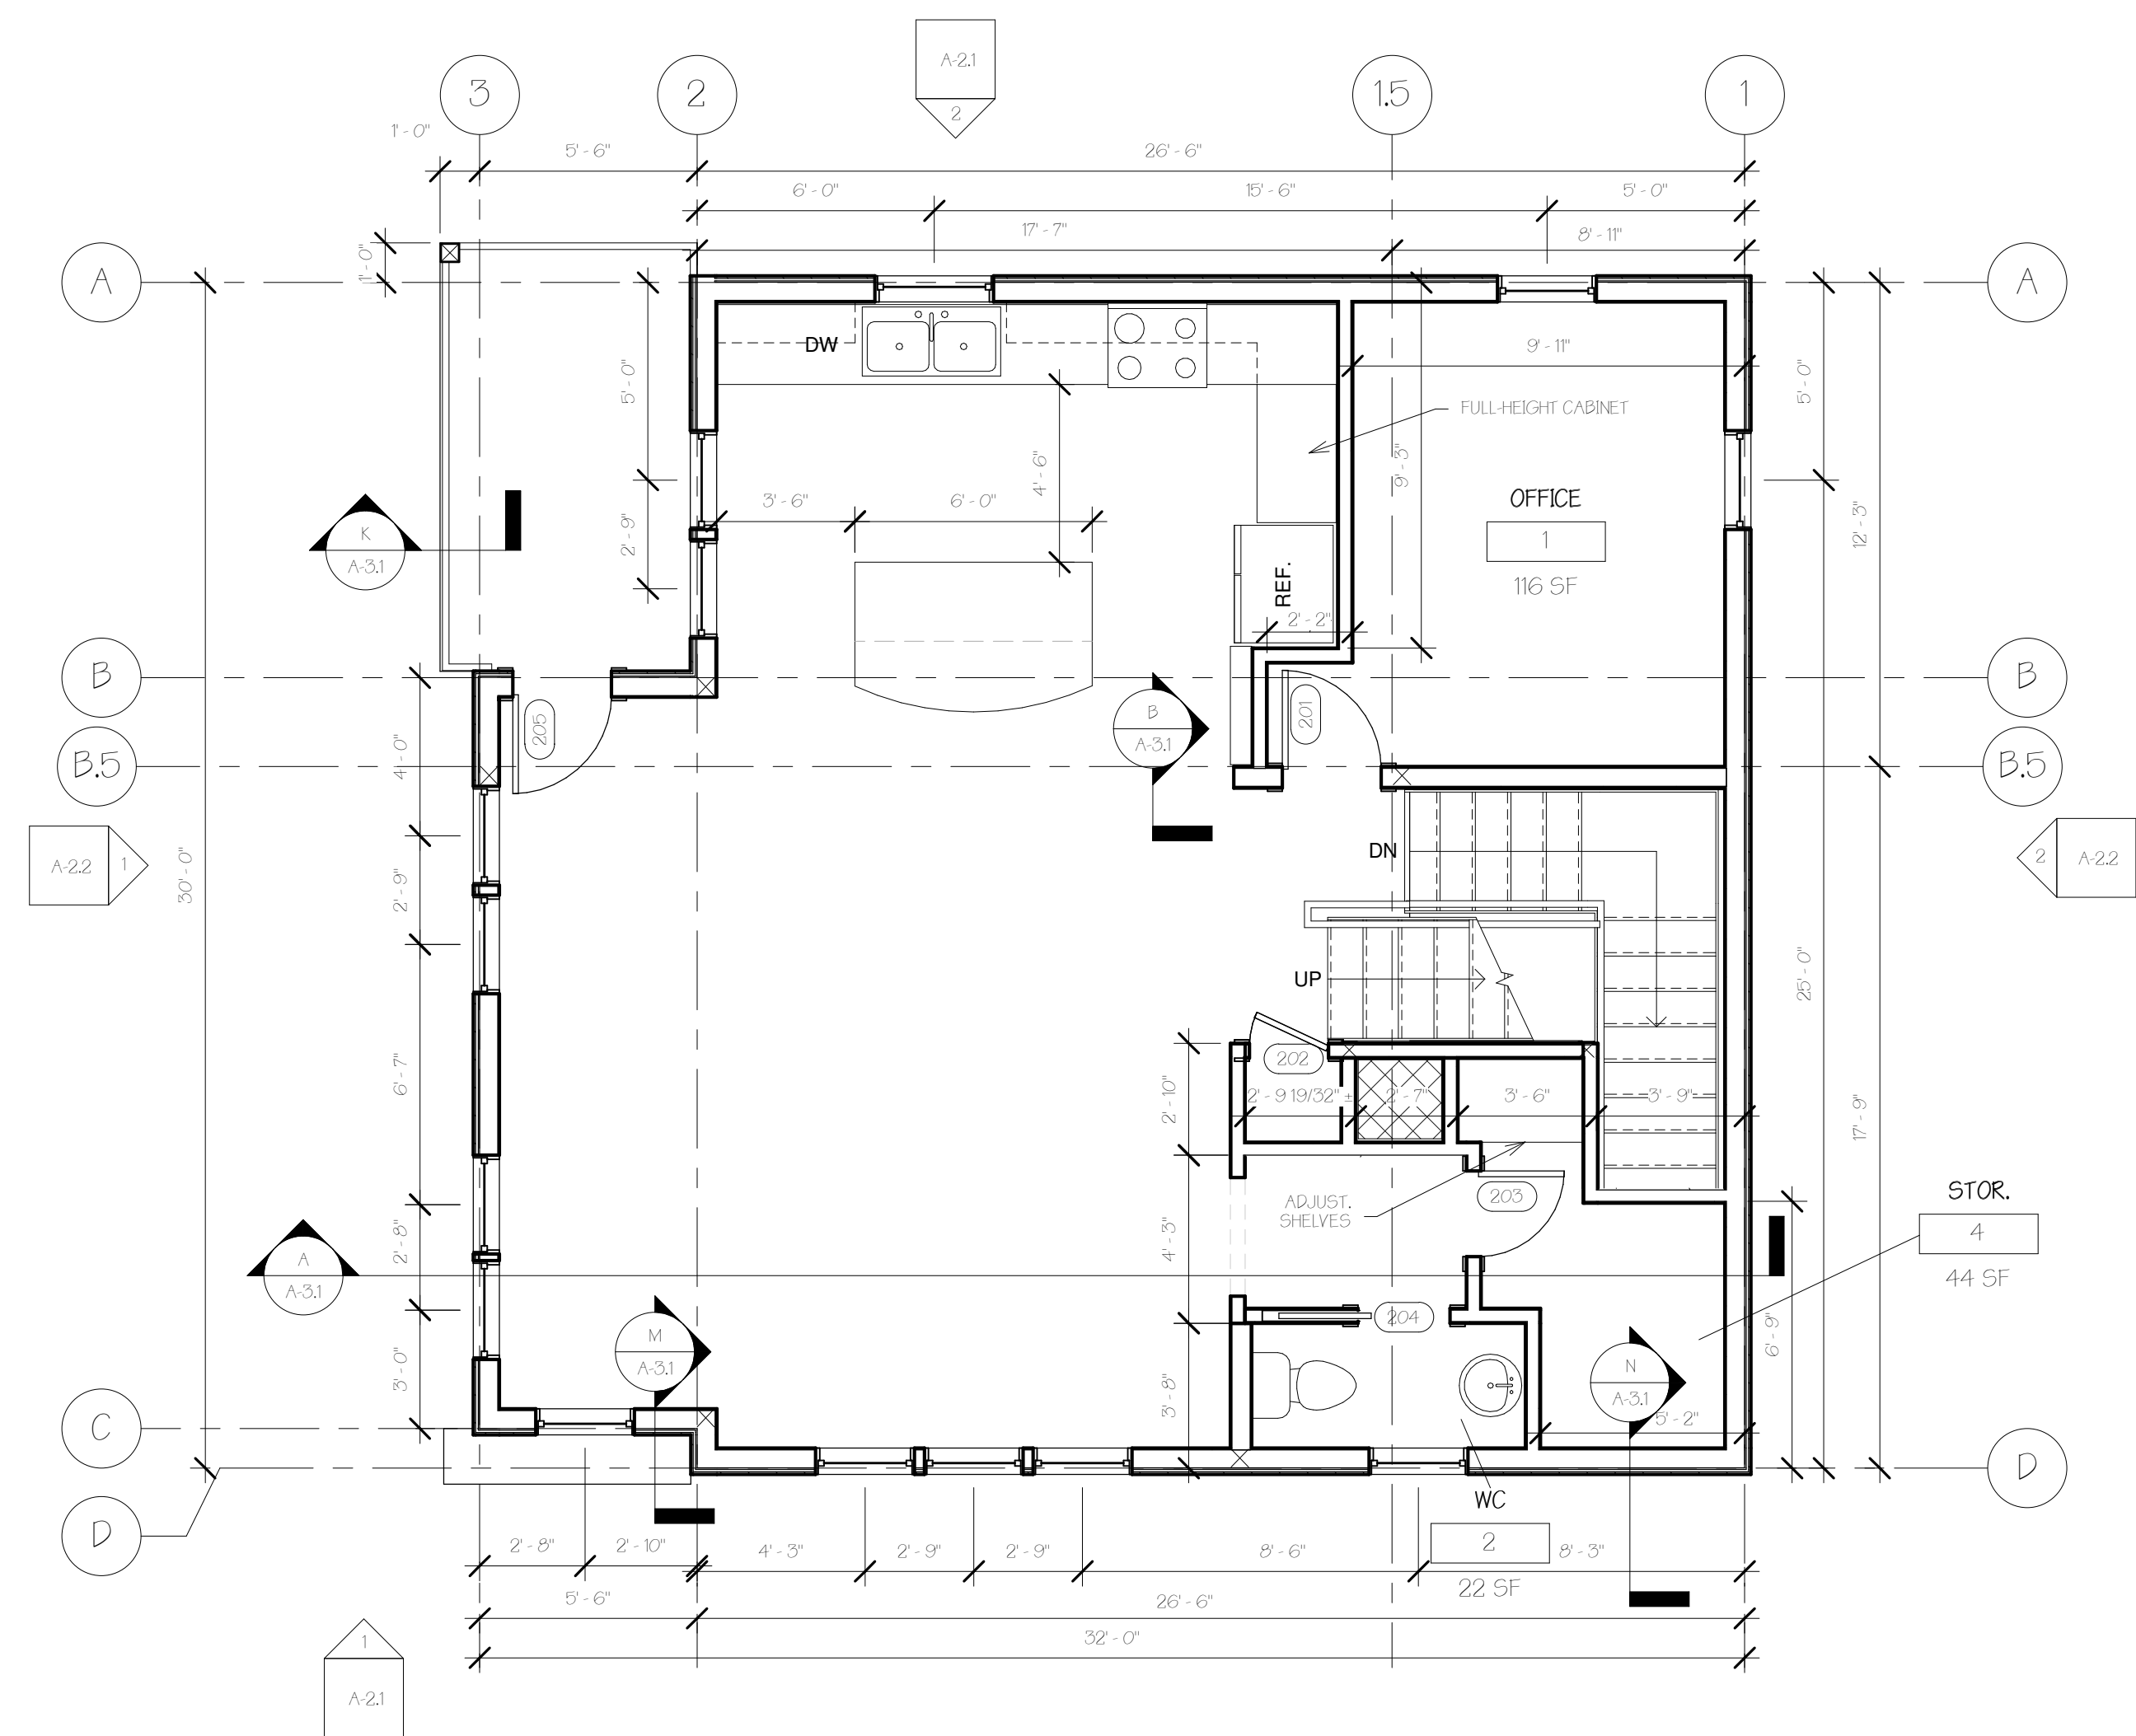

A Second Floor
1/4" = 1'-0"

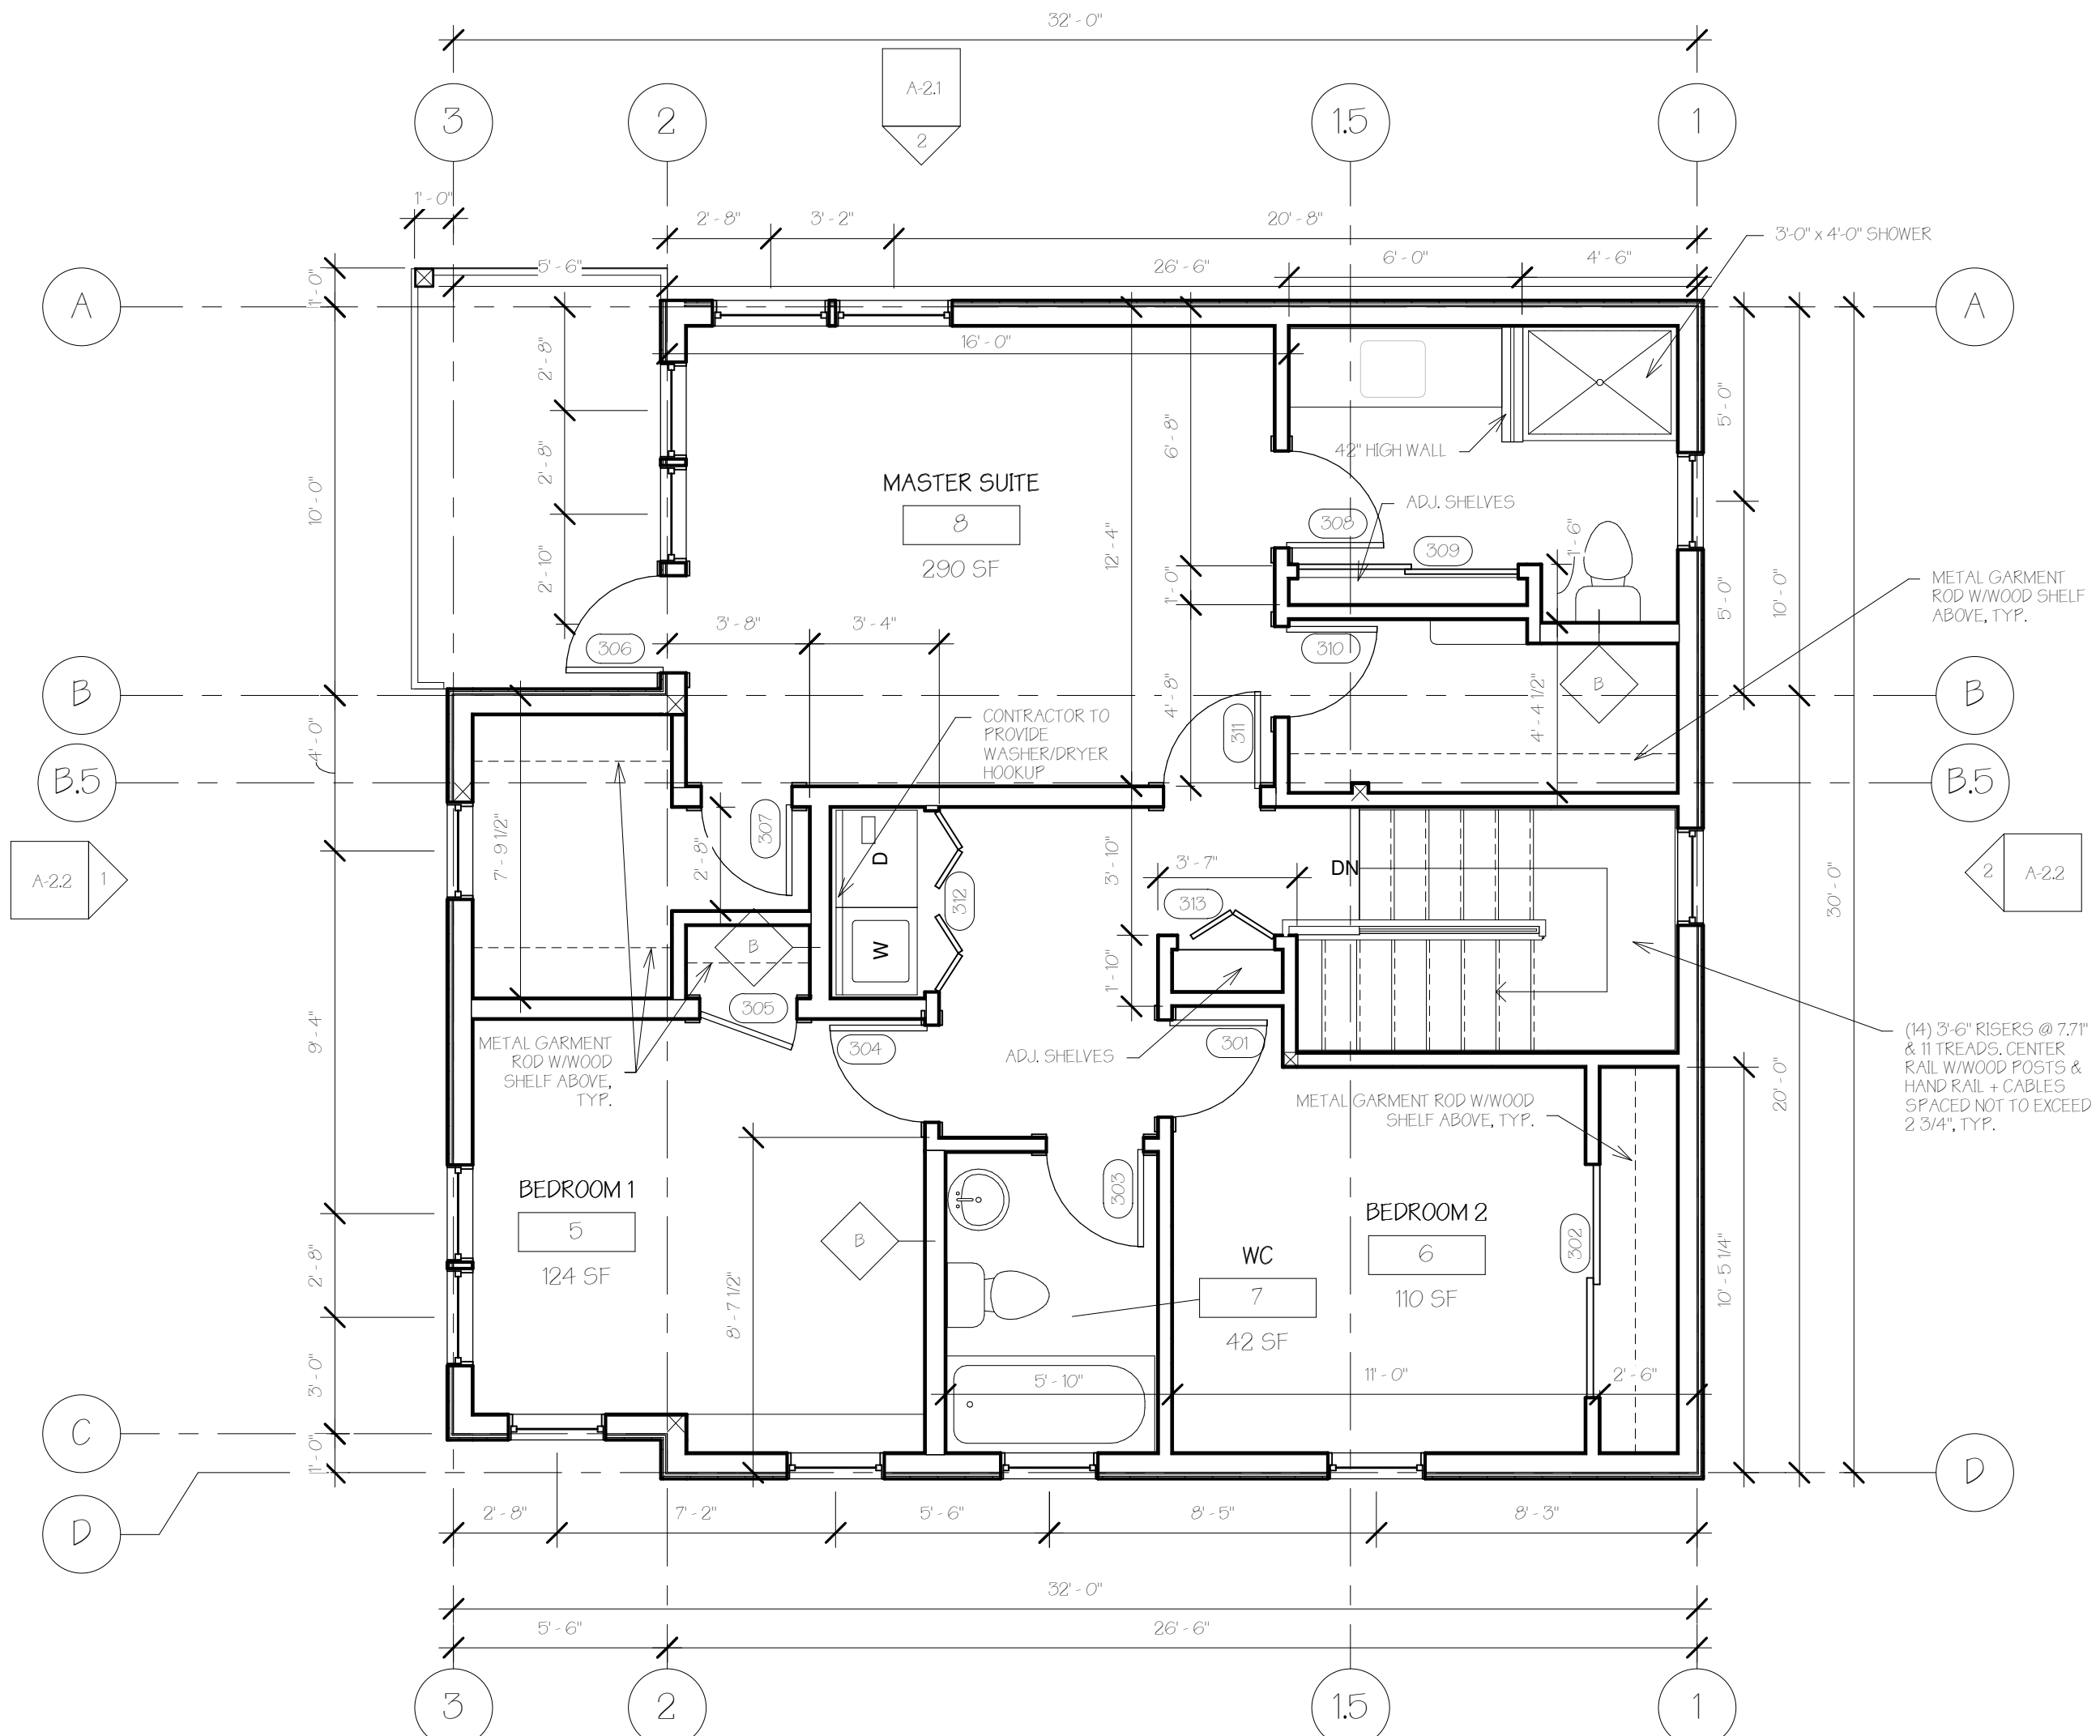

B Third Floor
1/4" = 1'-0"

