



93R CUMBERLAND AVENUE

NEW SINGLE-FAMILY INFILL

OWNER

Nancy Boulanger  
95 Little John Road  
Yarmouth, ME 04096  
(207) 653-5307 (cell)  
nboul93@hotmail.com



DEXTRIOUS CREATIVE

PORTLAND, ME 04102  
TRACIE REED, ARCHITECT  
1242B, W.A. LEEB AVE BLDG C  
traciereed@dextrouscreative.com  
207.493.0459 (cell)

PROJECT TEAM

GENERAL CONTRACTOR

Paul Grant  
Wally's Staples Builders  
21 Greenwood Rd, Brunswick, ME 04011  
(207) 725-7700 (office)  
(207) 751-8503 (cell)  
paul@wallys-staplesbuilders.com  
www.wallys-staplesbuilders.com

No.	Description	Date

ROOF PLAN

Project number 16-16\_73 Cumberland


Date 08.10.16

Drawn by T.J.R.

Checked by T.J.R.

A-1.3

Scale 1/4" = 1'-0"

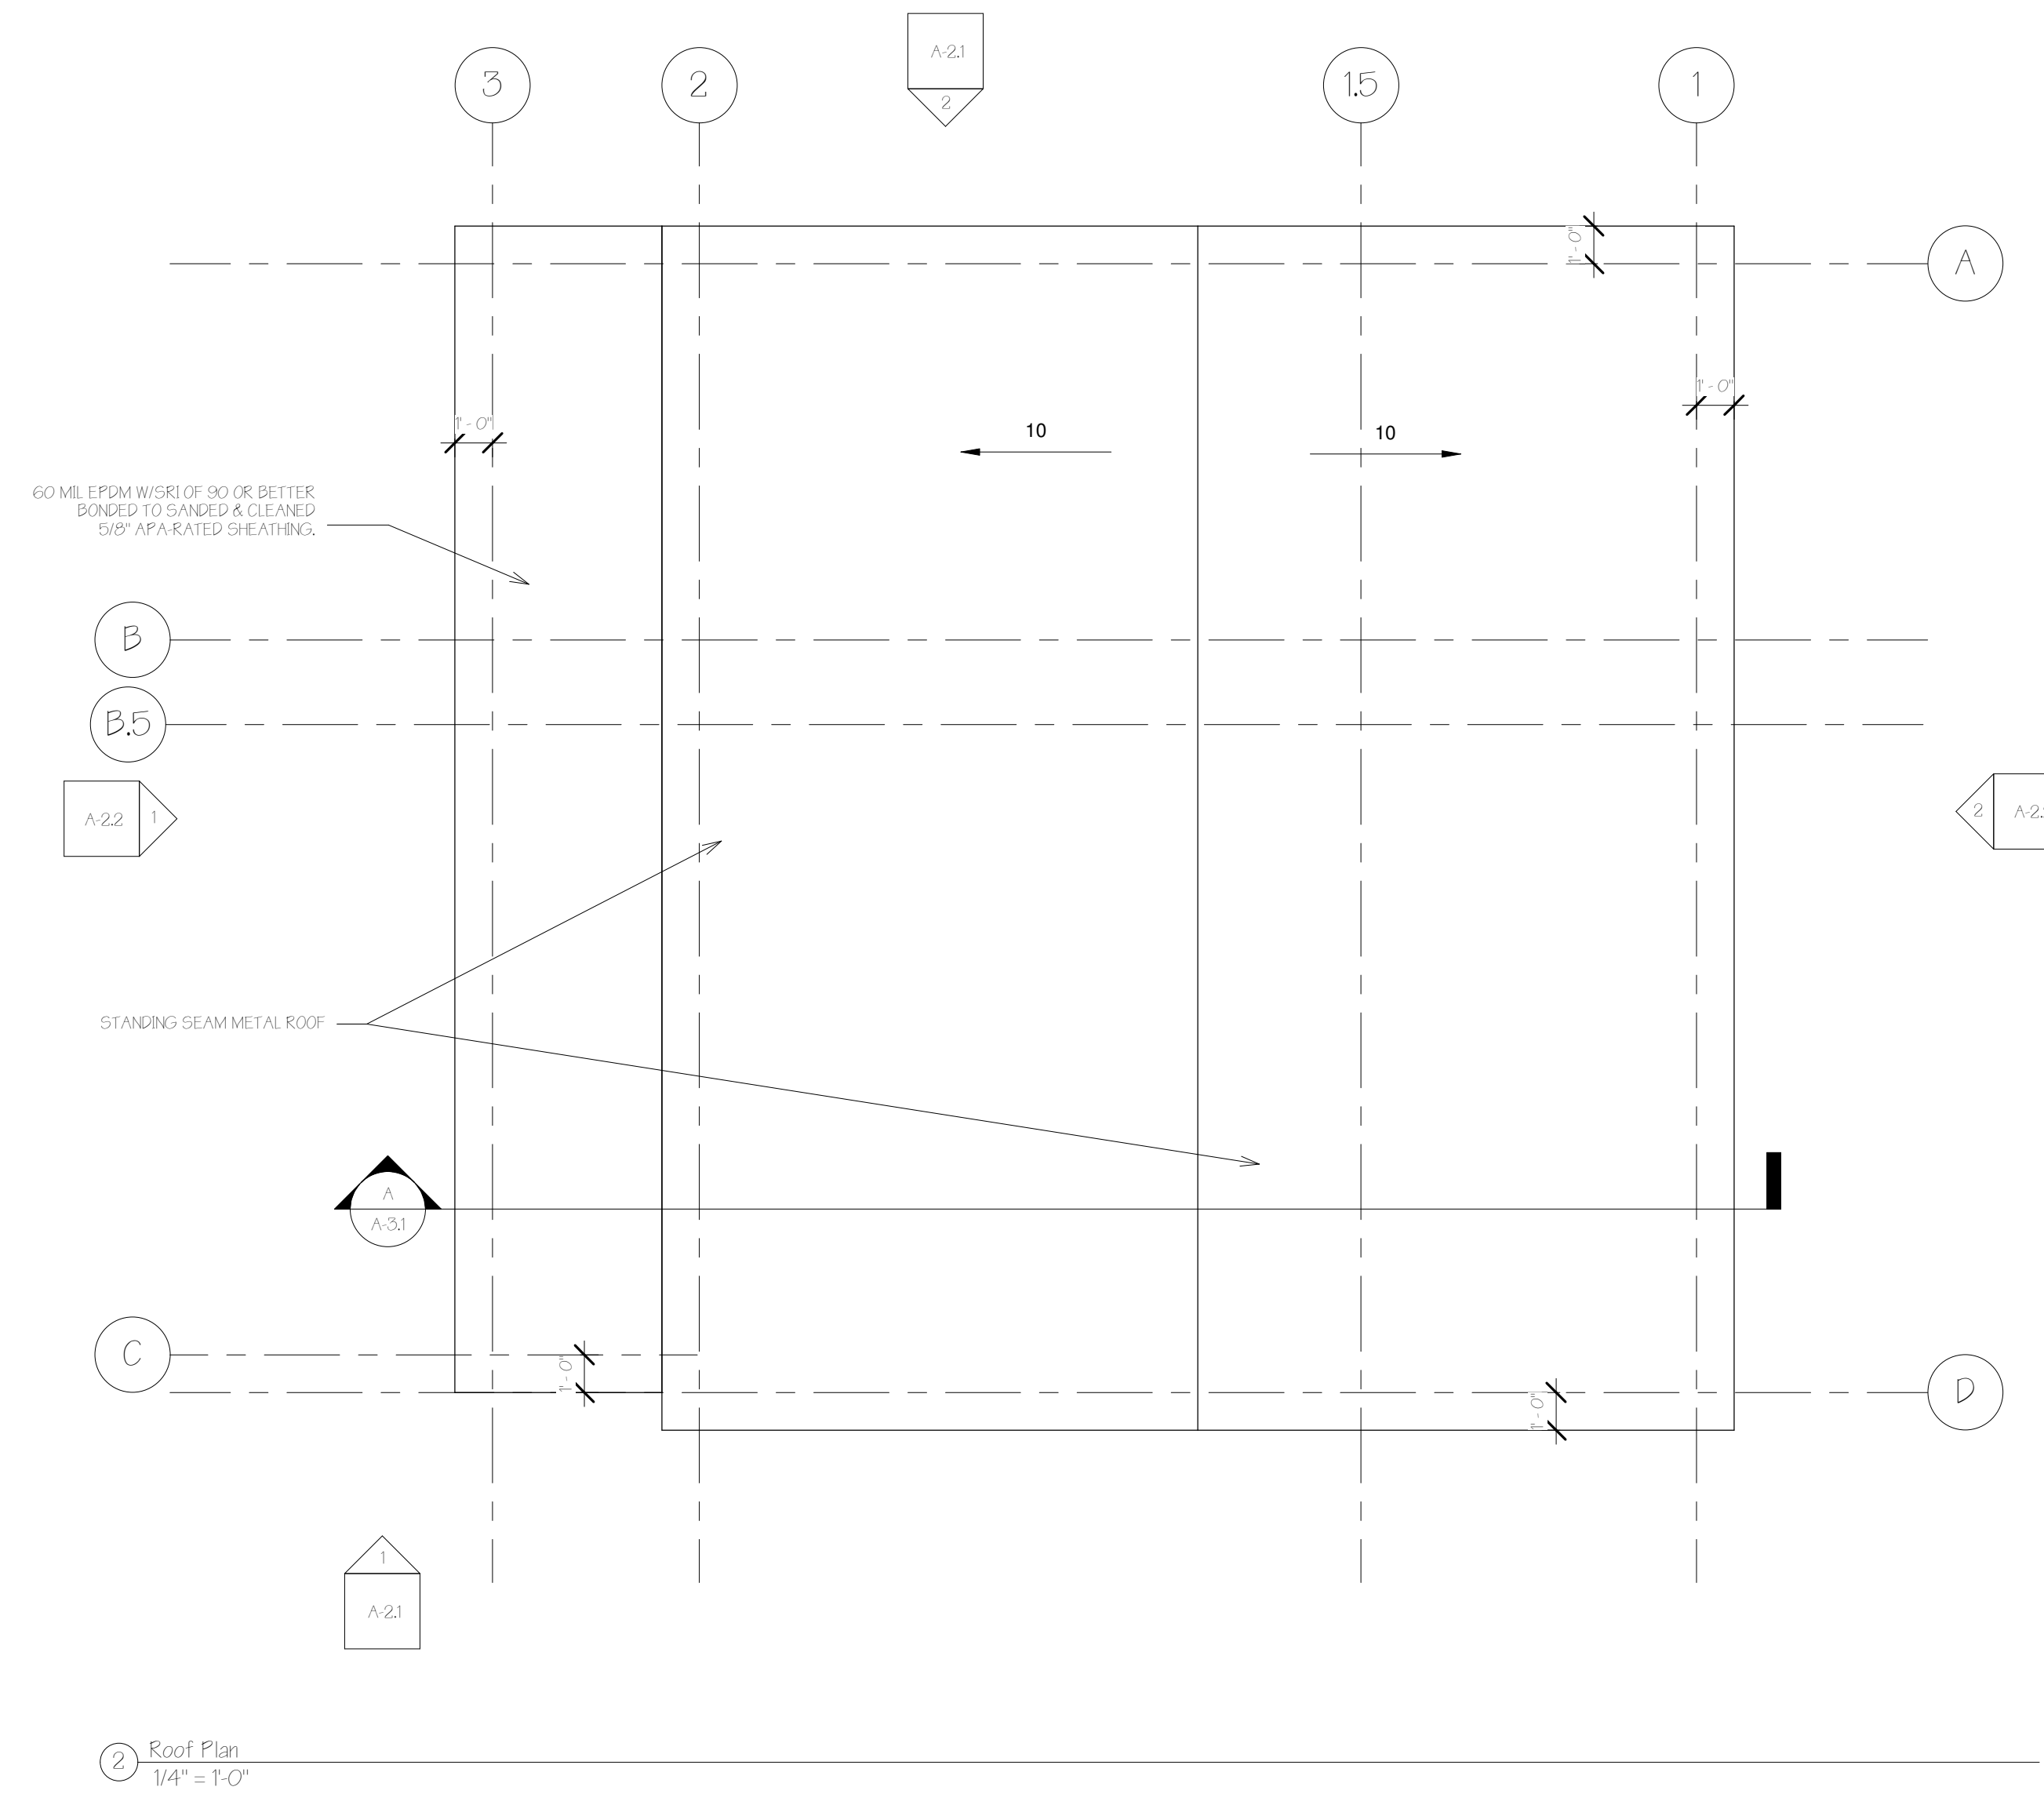

2 Roof Plan  
1/4" = 1'-0"

