

93R CUMBERLAND AVENUE

NEW SINGLE-FAMILY INFILL

OWNER

Nancy Boulanger
95 Little John Road
Yarmouth, ME 04096
(207) 653-5307 (cell)
nboular9@hotmail.com



DEXTRIOUS CREATIVE

PORTLAND, ME 04102
TRACIE REED, ARCHITECT
1824B, W. A. LEE ST. #204C
traciereed@dextrouscreative.com
207.493.0459 (cell)

PROJECT TEAM

GENERAL CONTRACTOR

Paul Grant
Wally's Staples Builders
21 Greenwood Rd, Brunswick, ME 04011
(207) 725-7700 (office)
(207) 751-8553 (cell)
paul@wallys-staplesbuilders.com
www.wallys-staplesbuilders.com


No.	Description	Date

FRAMING PLANS


Project number	16-16_73 Cumberland
Date	08.10.16
Drawn by	Author
Checked by	Checker

S-11


Scale 1/4" = 1'-0"

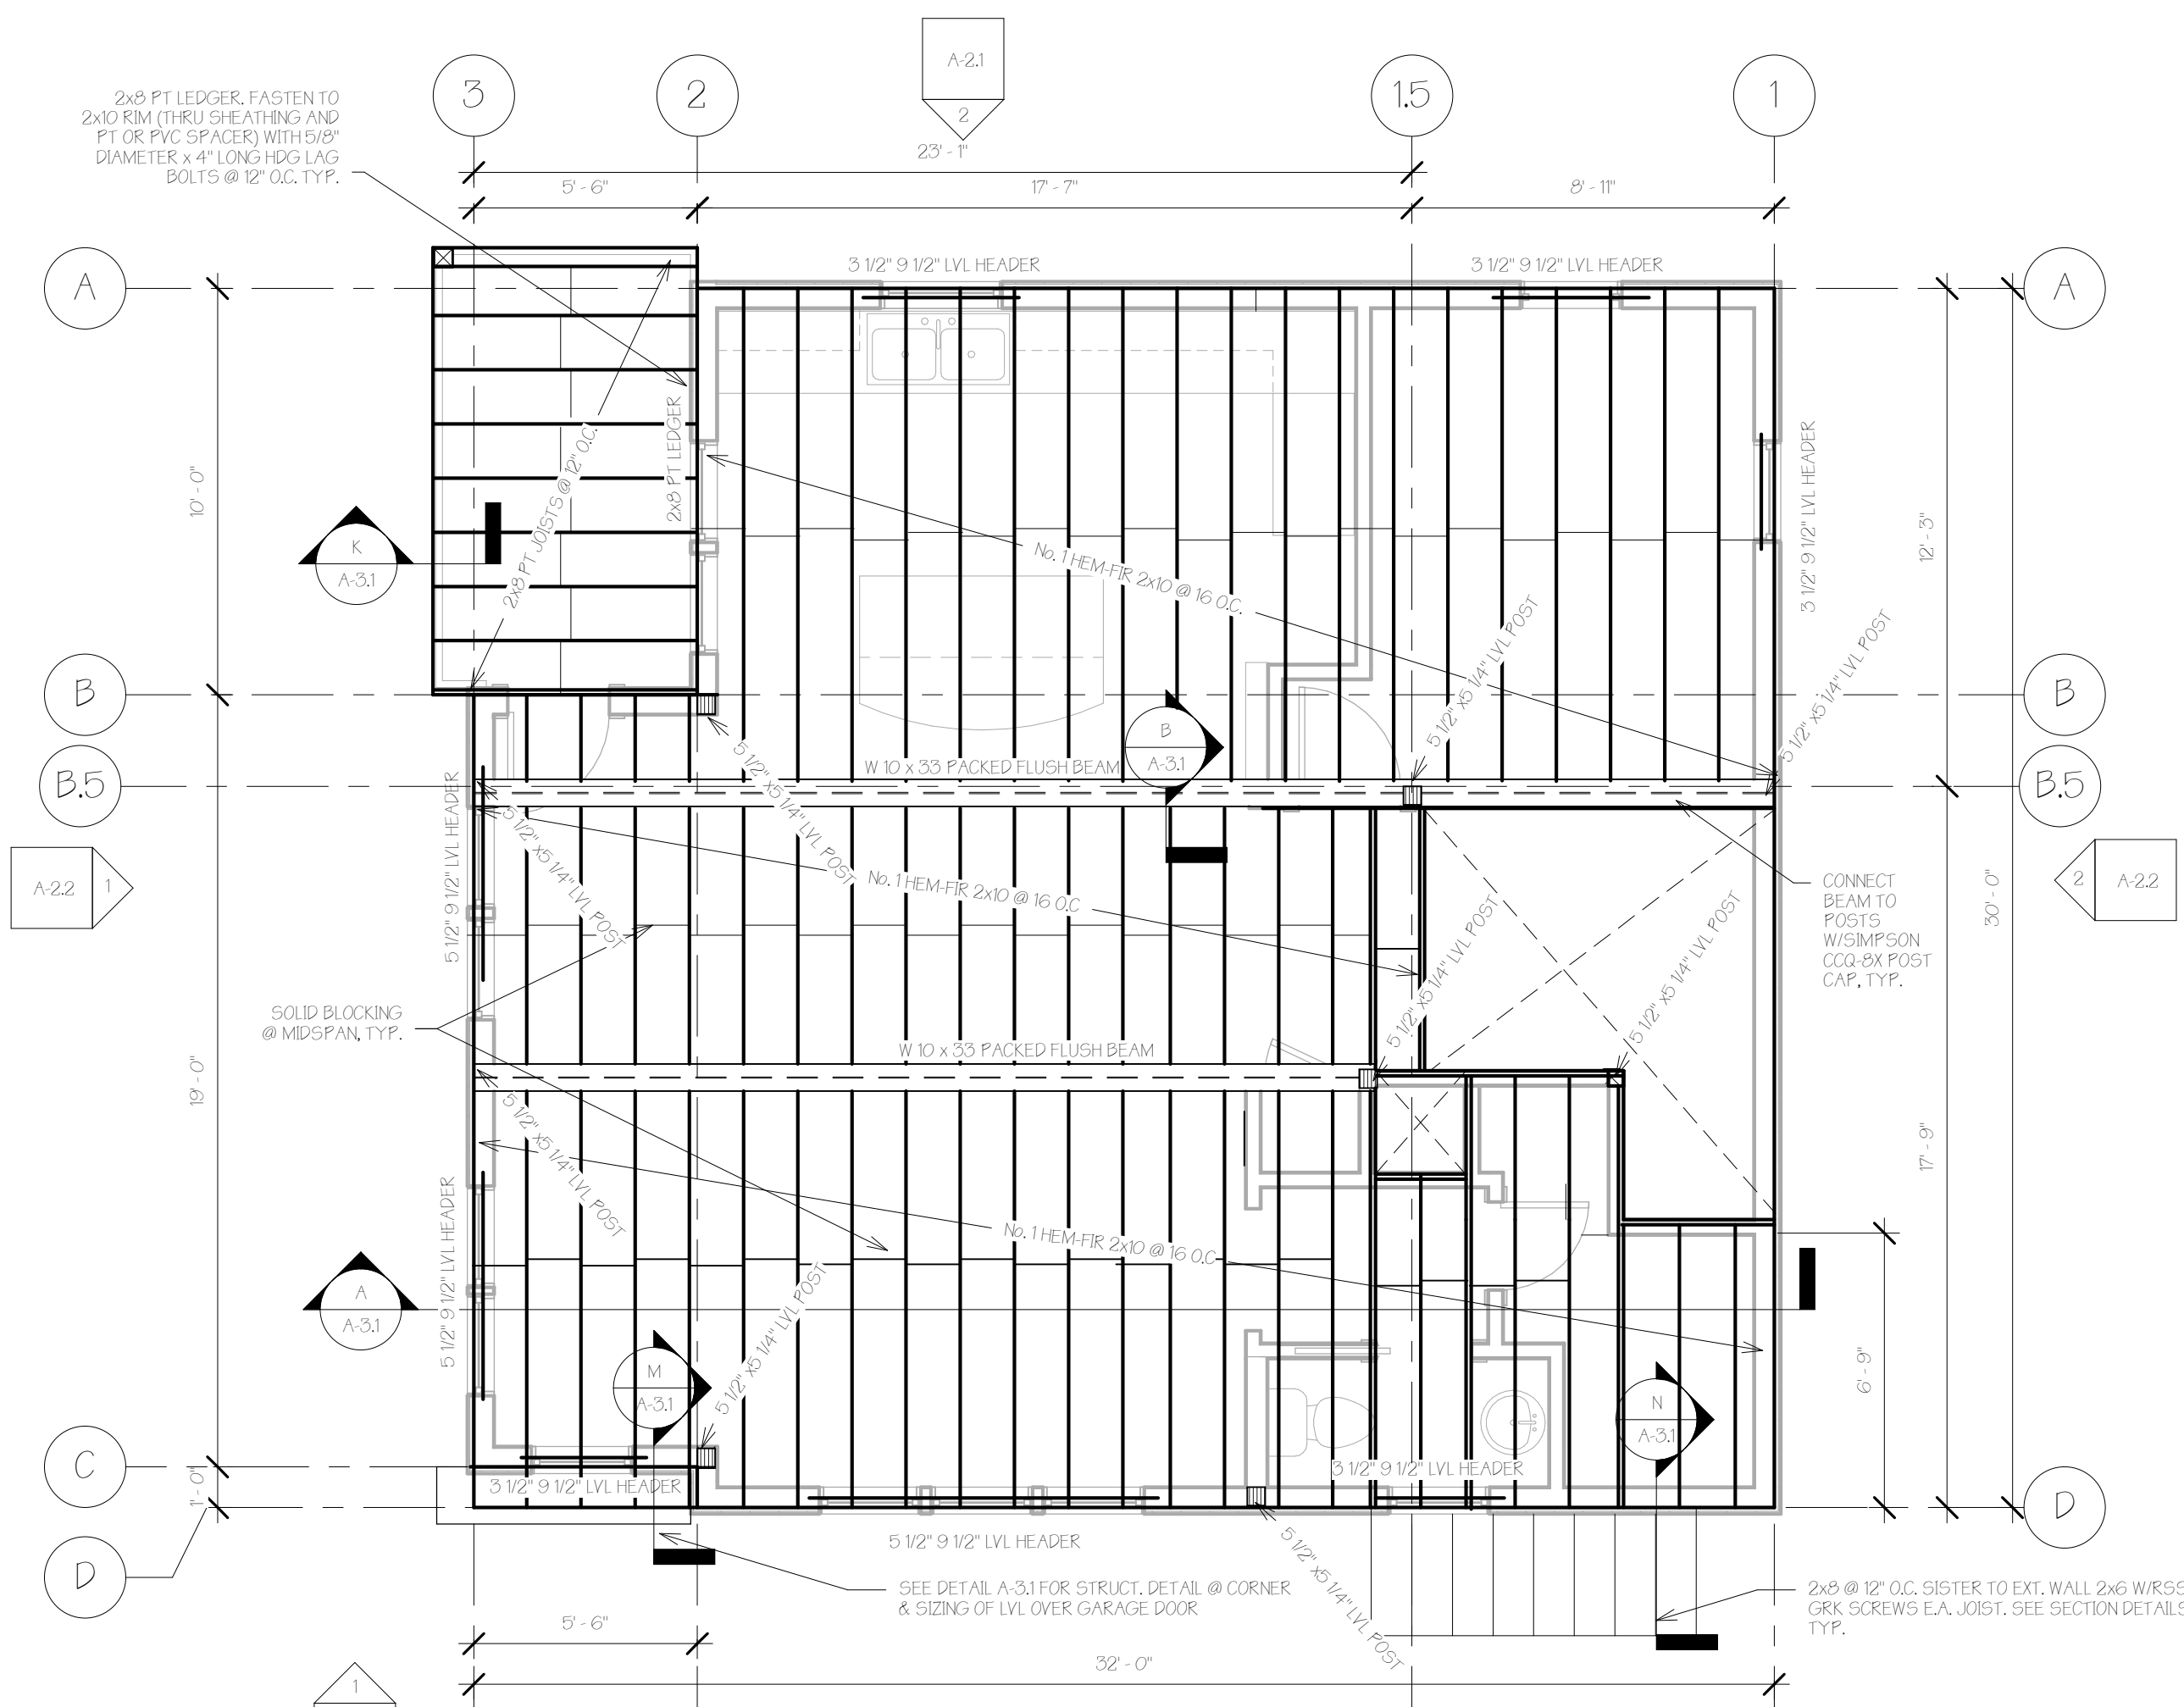

(A) Second Floor Framing Plan
1/4" = 1'-0"

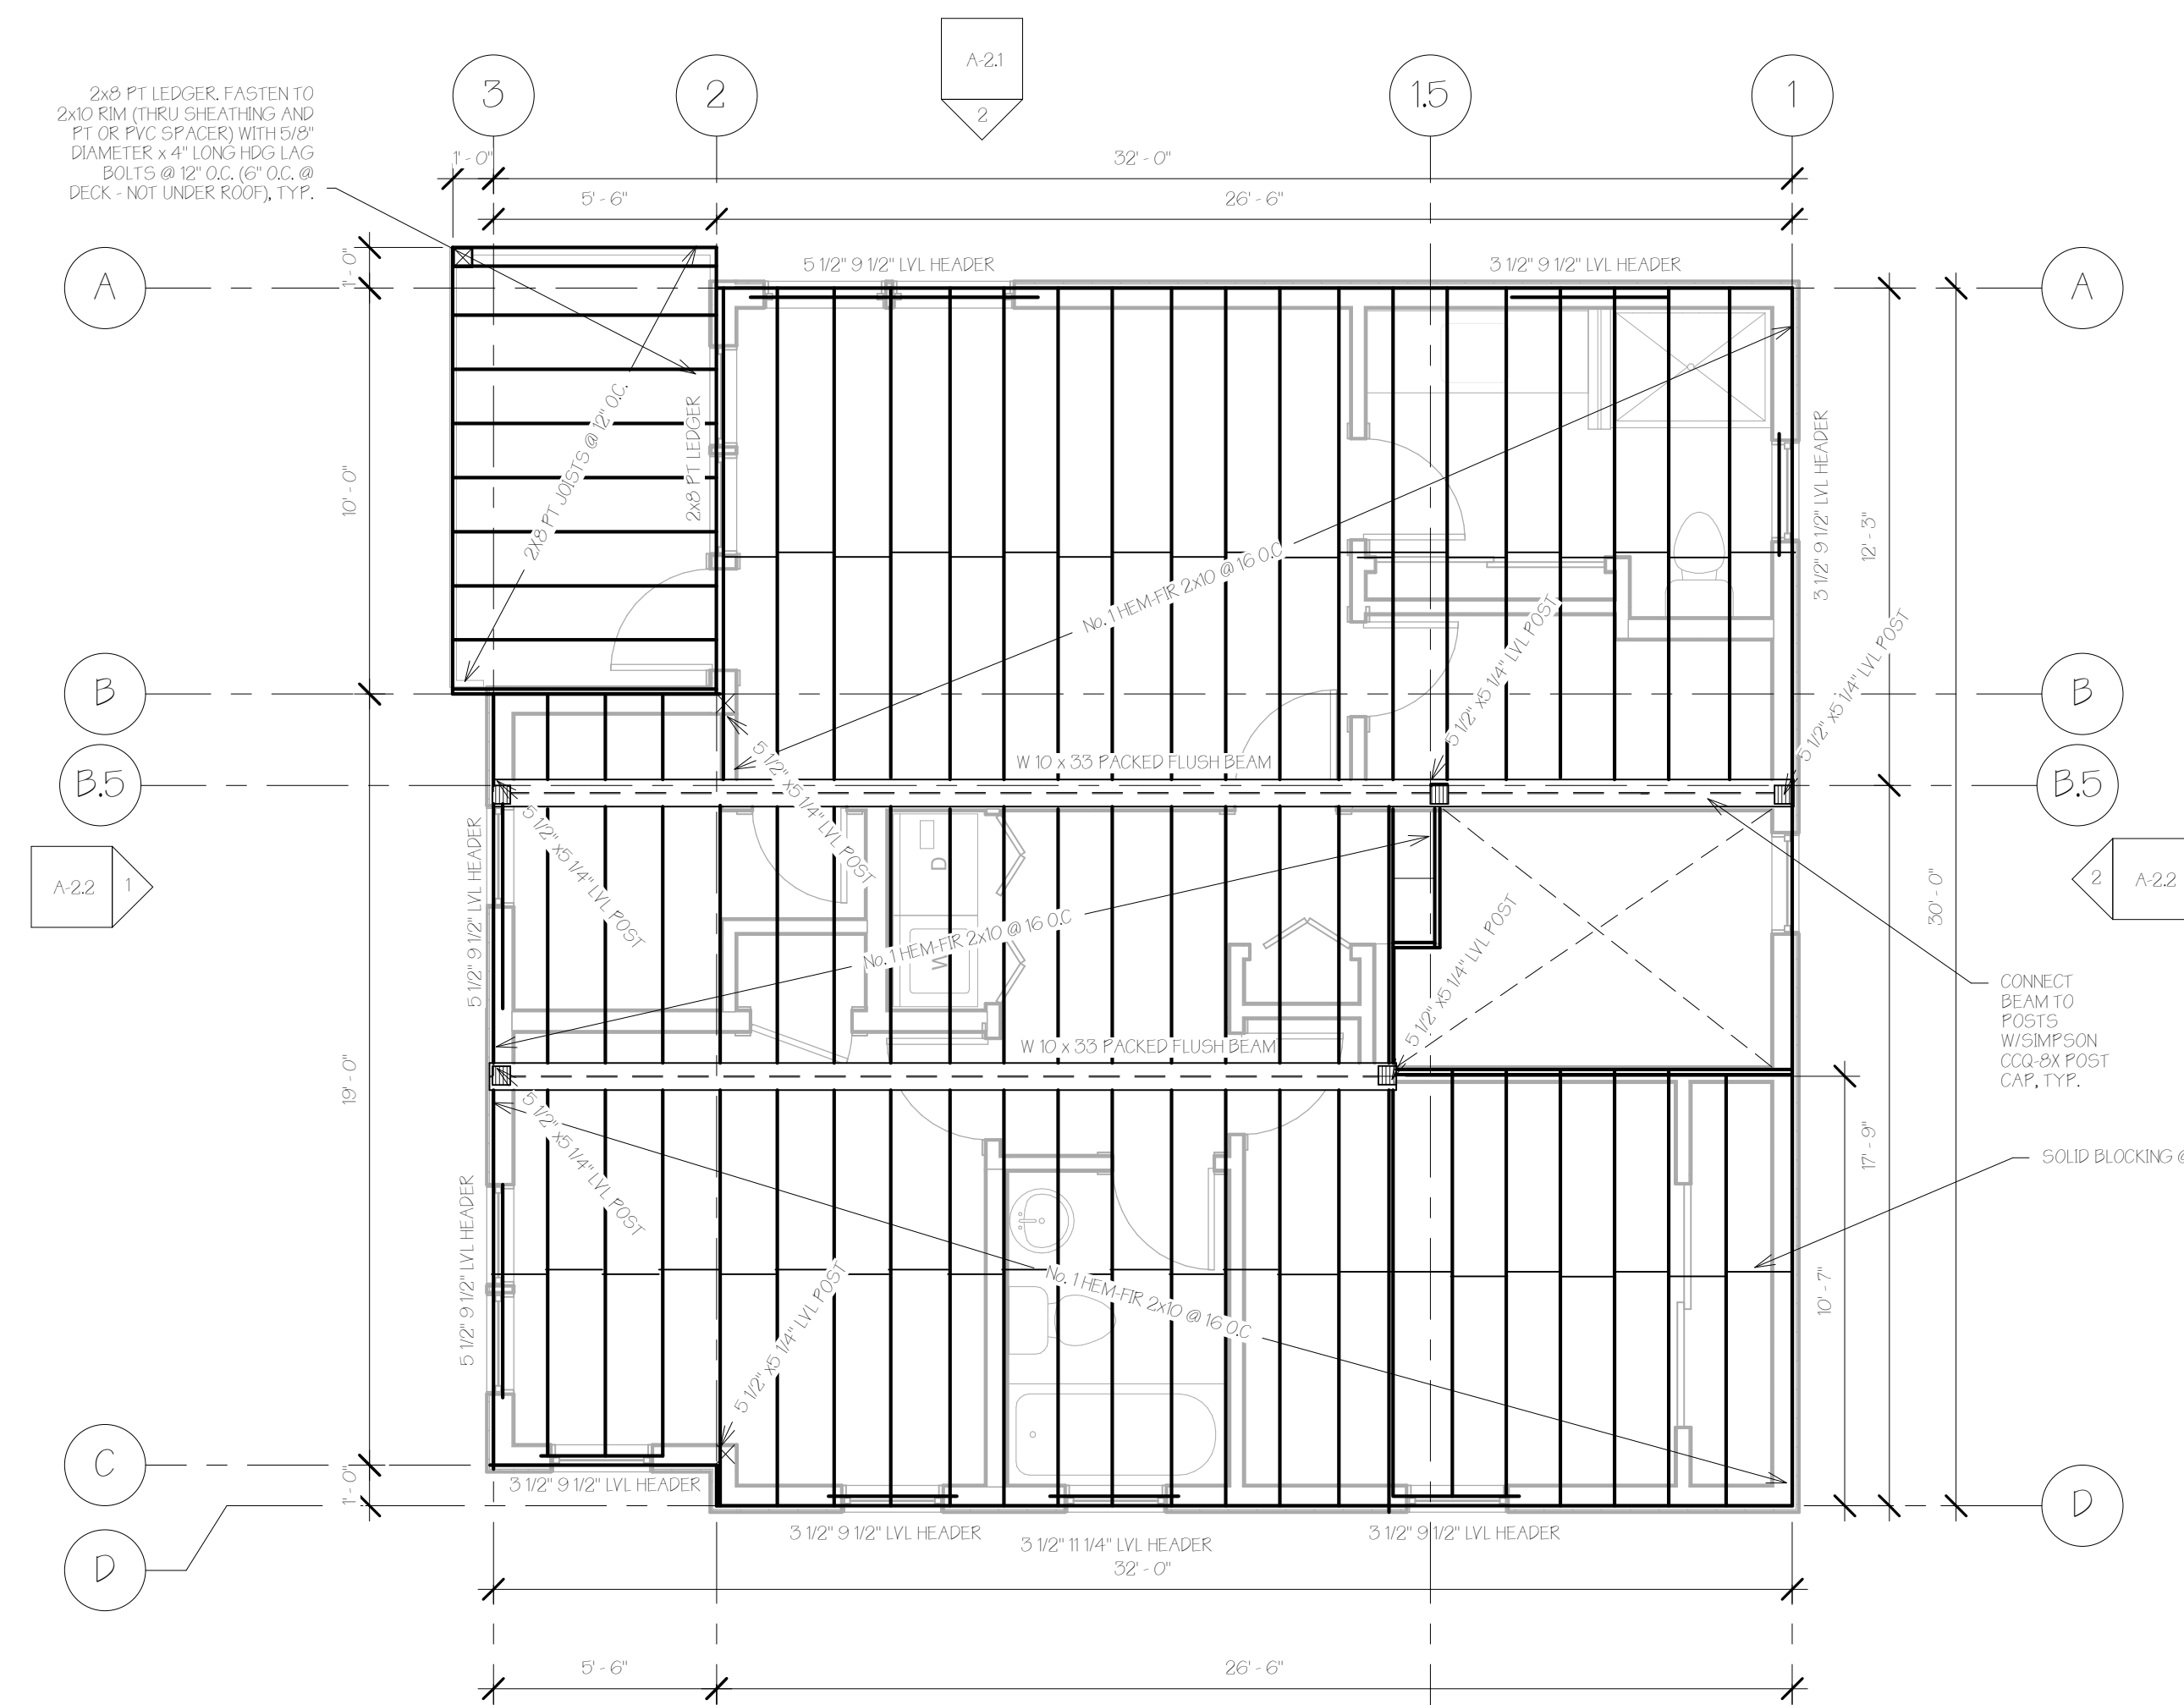

(B) Third Floor Framing Plan
1/4" = 1'-0"

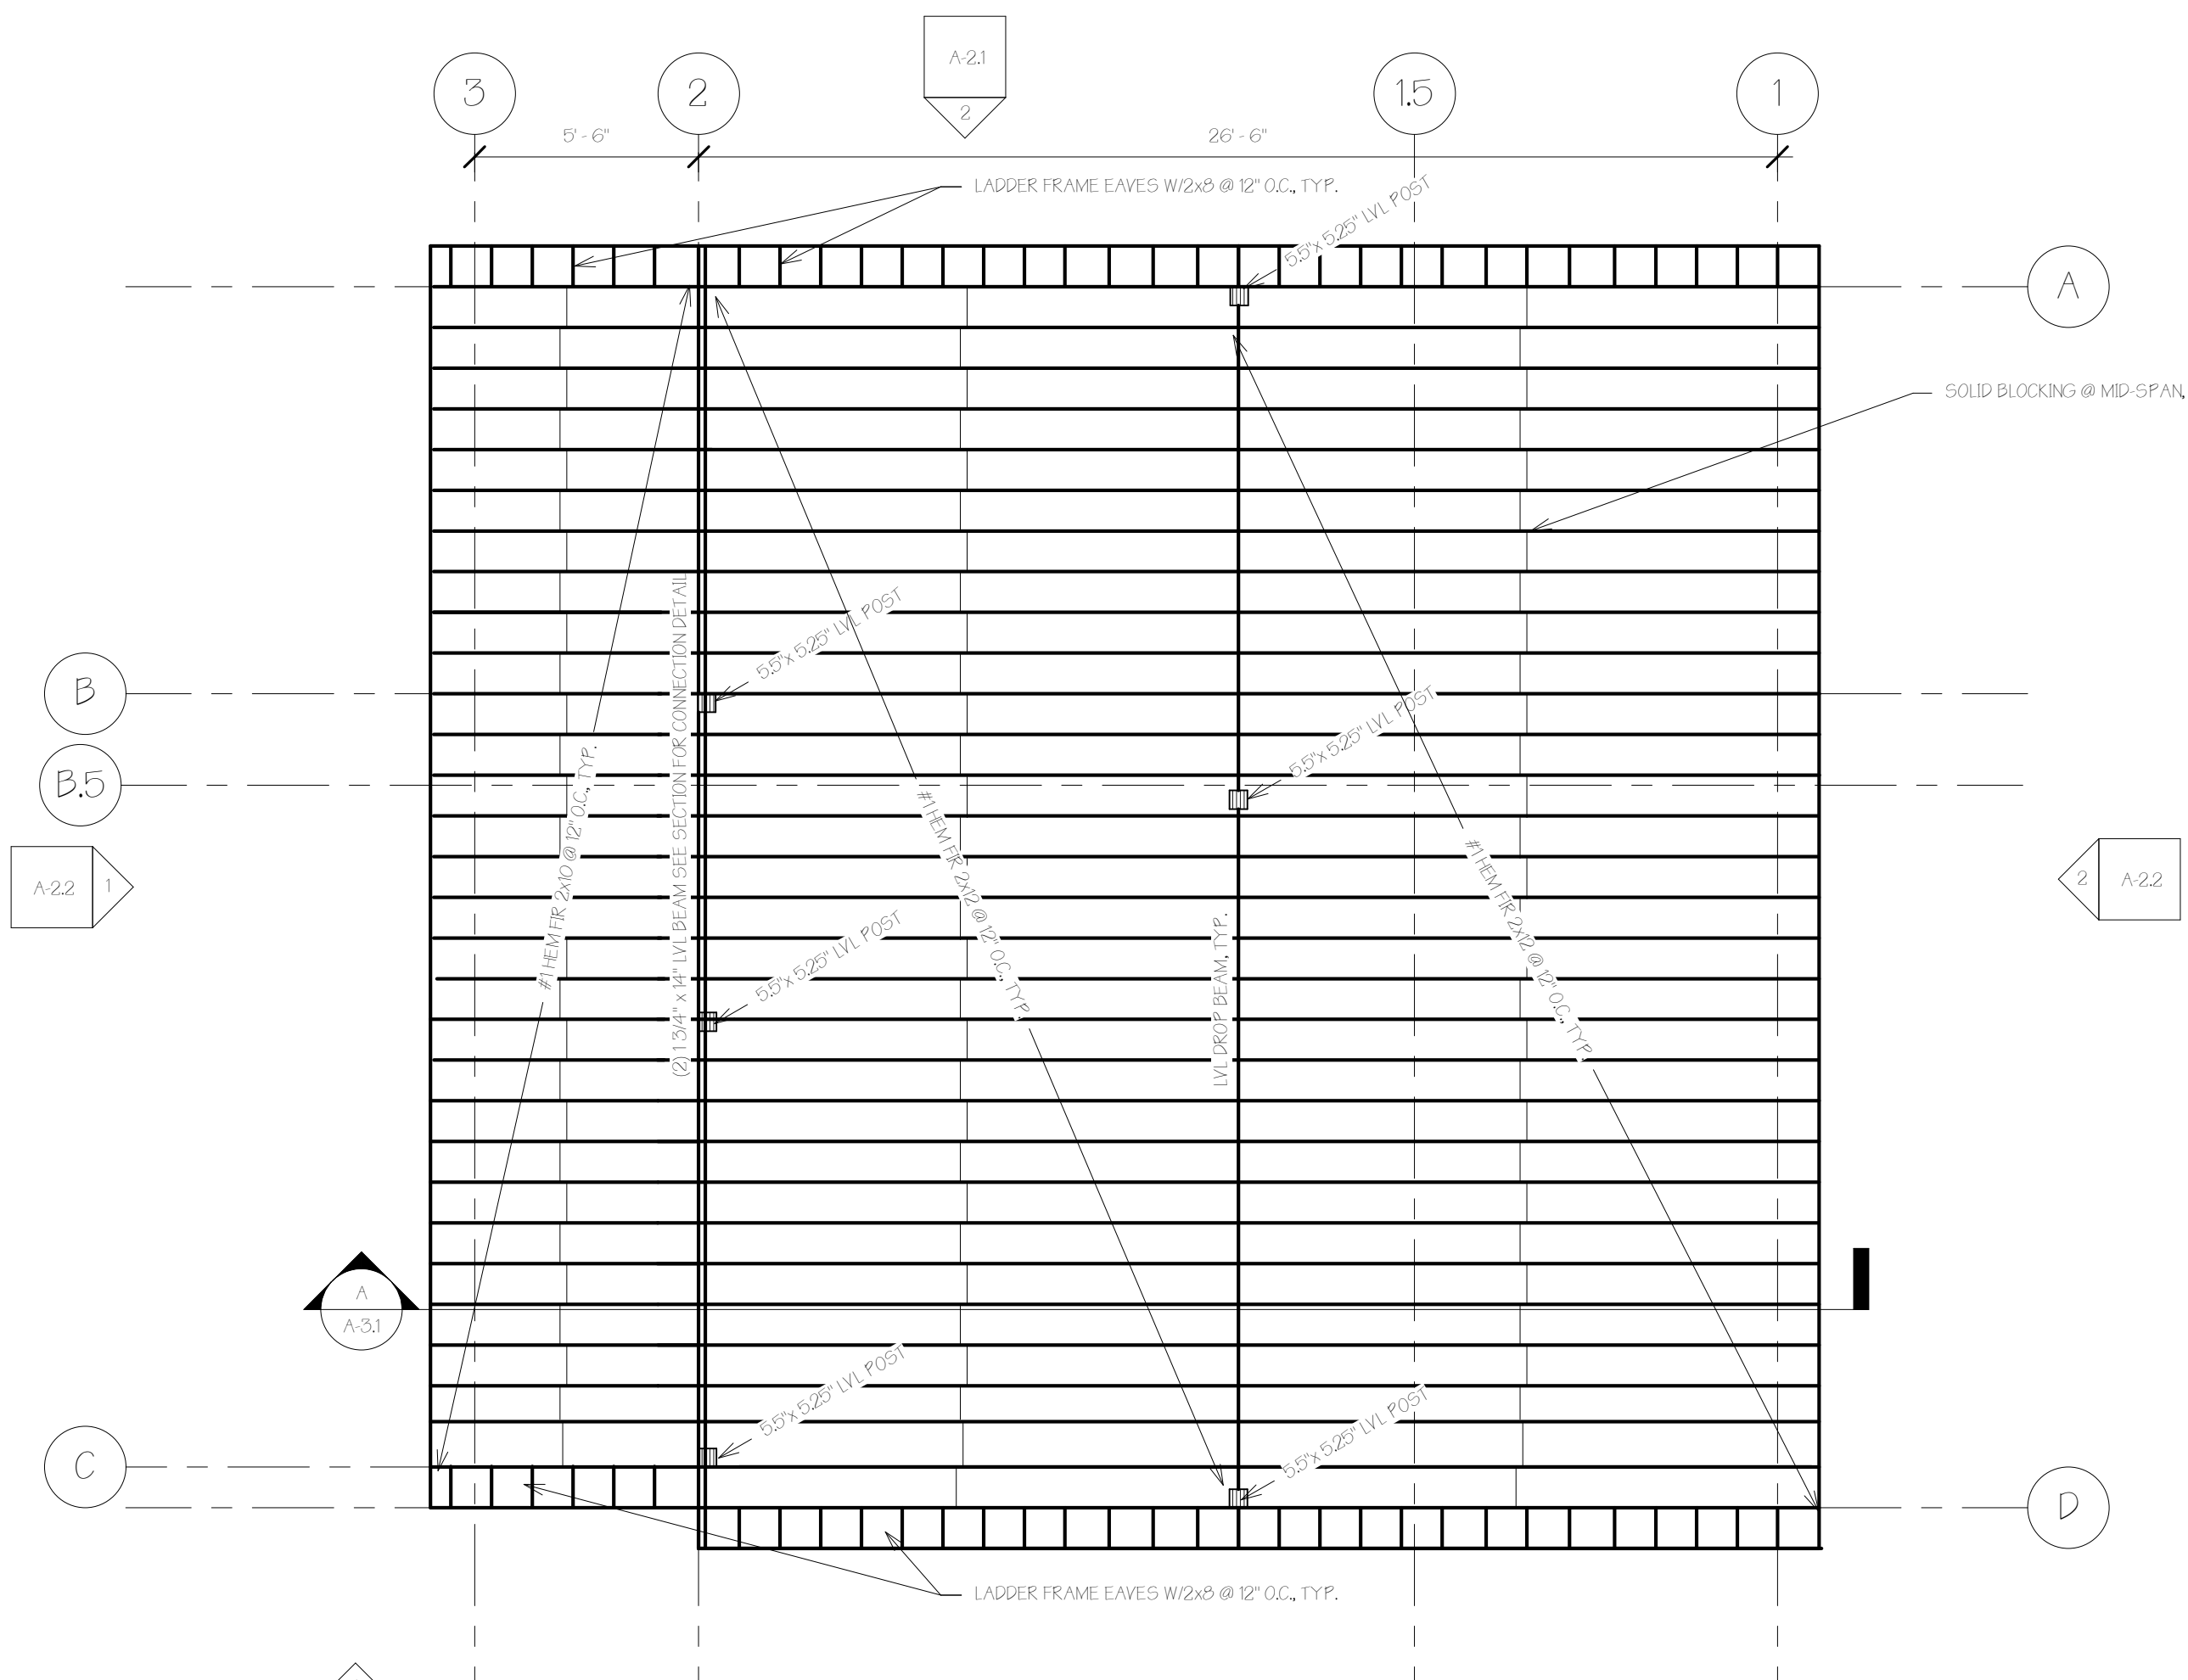

(C) Roof Framing Plan
1/4" = 1'-0"

8/10/2016 10:59 AM