


59-75 WASHINGTON AVE.

# Nissen Bakery

Scale 1/8" = 1'-0"

LARCH STREET (ROMASCO LANE)

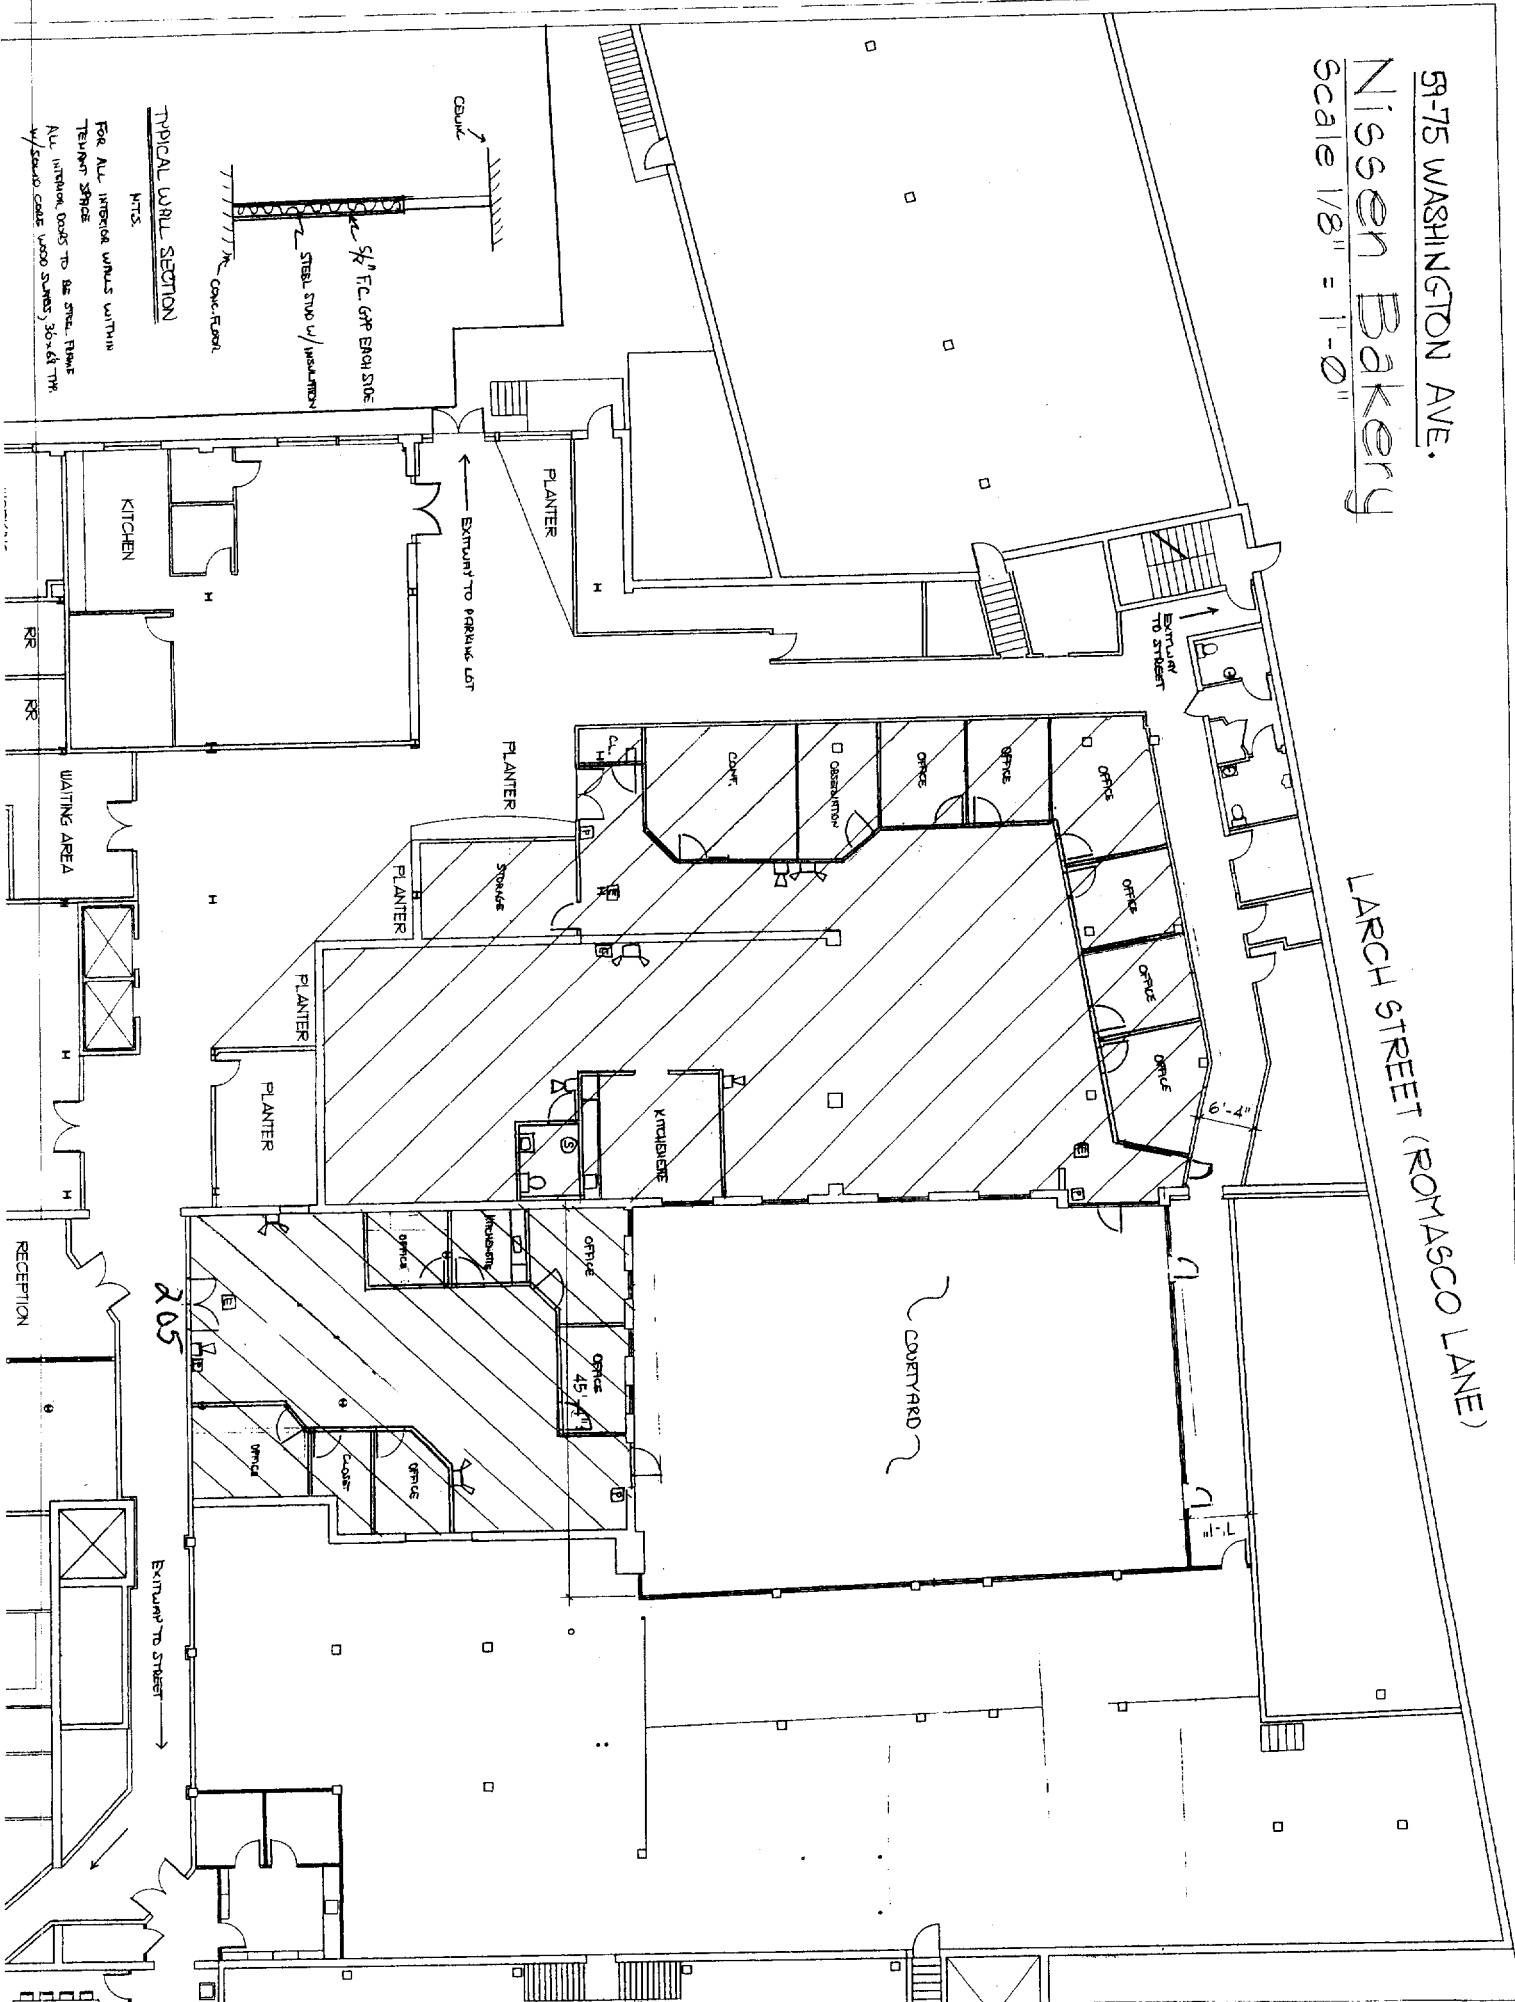

### TYPICAL WALL SECTION

MTS  
FOR ALL INTERIOR WALLS WITHIN  
TELECOM SPACE  
ALL INTERIOR WALLS TO BE STEEL FRAME  
w/ Gypsum core, wood studs, 5/8" GFR

AM PARTNERS, LLC  
120 EXCHANGE ST.  
PORTLAND, ME 04101

OFFICE BUILD-OUT 2ND FLR.  
59-75 WASHINGTON AVE.

10/15/05 SCALE: 1/8" = 1'

- LEGEND**
- - EXIT SIGN
  - - PULL STATION
  - ⊕ - EMER LIGHTS
  - ⊗ - HOLES/STRAKES
  - ⊙ - STAIRS
  - ▨ - TRAVEL 1 SPACE
  - ▩ - TRAVEL 2 SPACE
- 205 - *Handwritten*  
CONSTRUCTION