

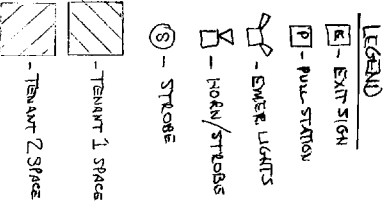


NUMBER	SIZE	TYPE	FRAME	LOCATED	OTHER
1	60x64"	DOUBLE STEEL	STEEL	CLAS.	CLASAL
2	"	STEEL FRONT	ALUM.	ALUM	"
3	"	DOUBLE STEEL	STEEL	STEEL	"
4	"	"	"	CLAS.	5'x30' CLAS
5	30x45	STEEL	"	CLAS.	"
6	"	"	"	CLAS.	"
7	"	"	"	CLAS.	5'x30' CLAS
8	"	"	"	CLAS.	"
9	"	"	"	CLAS.	"
10	"	"	"	CLAS.	"
11	30x45	STEEL FRONT	STEEL	STEEL	CLASAL

DOOR SCHEDULE

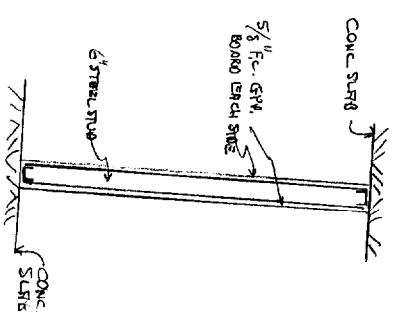

FLOOR PLAN - LEVEL 2  
 Scale: 1/16"=1'-0"

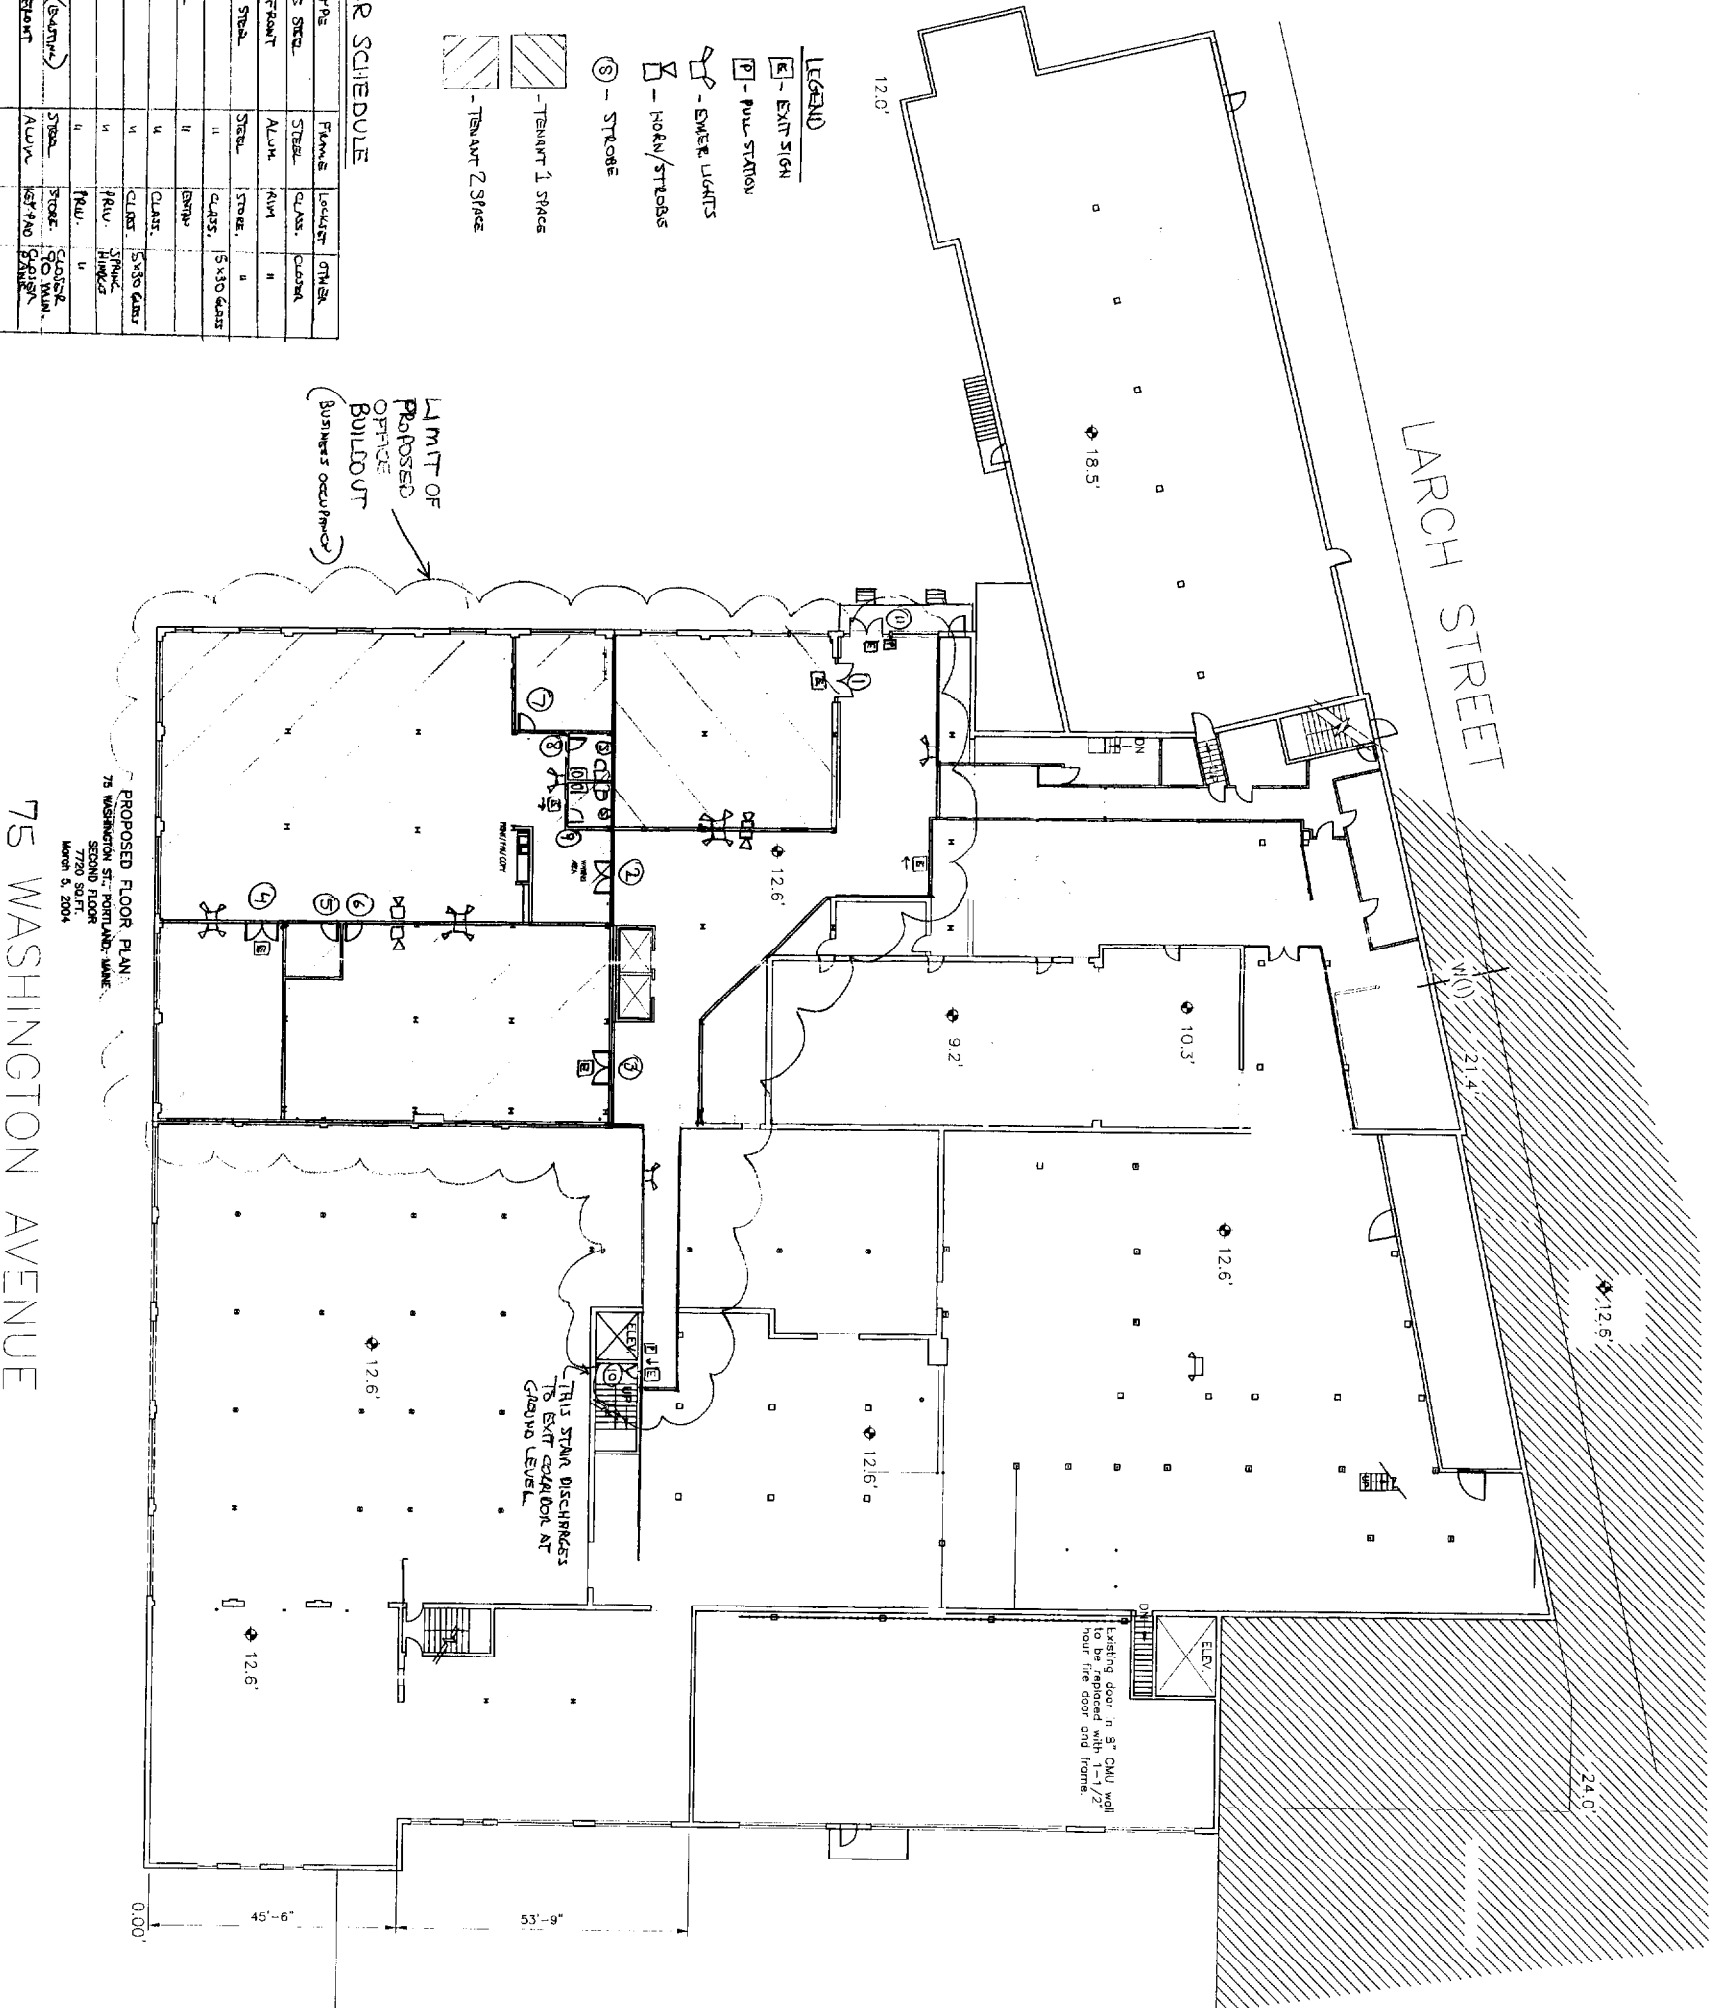

A+M PARTNERS, LLC  
 120 EXCHANGE ST.  
 PORTLAND, ME 04101  
 OFFICE BUILD-OUT 2ND FLOOR  
 75 WASHINGTON AVE, PORTLAND  
 9/25/04 SCALE: AS SHOWN