

**Gawron
Turgeon
ARCHITECTS**
75 WASHINGTON AVENUE, SUITE 300
PORTLAND, MAINE 04101
www.gawronturgeon.com
207-883-6000 or 207-883-6001

GOODWILL INDUSTRIES
75 WASHINGTON AVENUE - THIRD FLOOR
PORTLAND, MAINE


| REVISIONS | |
|-----------|---------------------|
| # | DESCRIPTION |
| 1 | 08.13.13 PERMIT SET |

| | |
|---------------|----------|
| DATE | 08.13.13 |
| PROJECT # | 070113 |
| DRAWN BY: | DJP |
| CHECKED BY: | NET |
| DRAWING SCALE | AS NOTED |

SHEET TITLE
EXISTING CONDITIONS
THIRD FLOOR PLAN

EX100

COPYRIGHT 1982-2001
THE NATIONAL ARCHITECTS OF
MAINE
GAWRON TURGEON ARCHITECTS, INC. REGISTERED

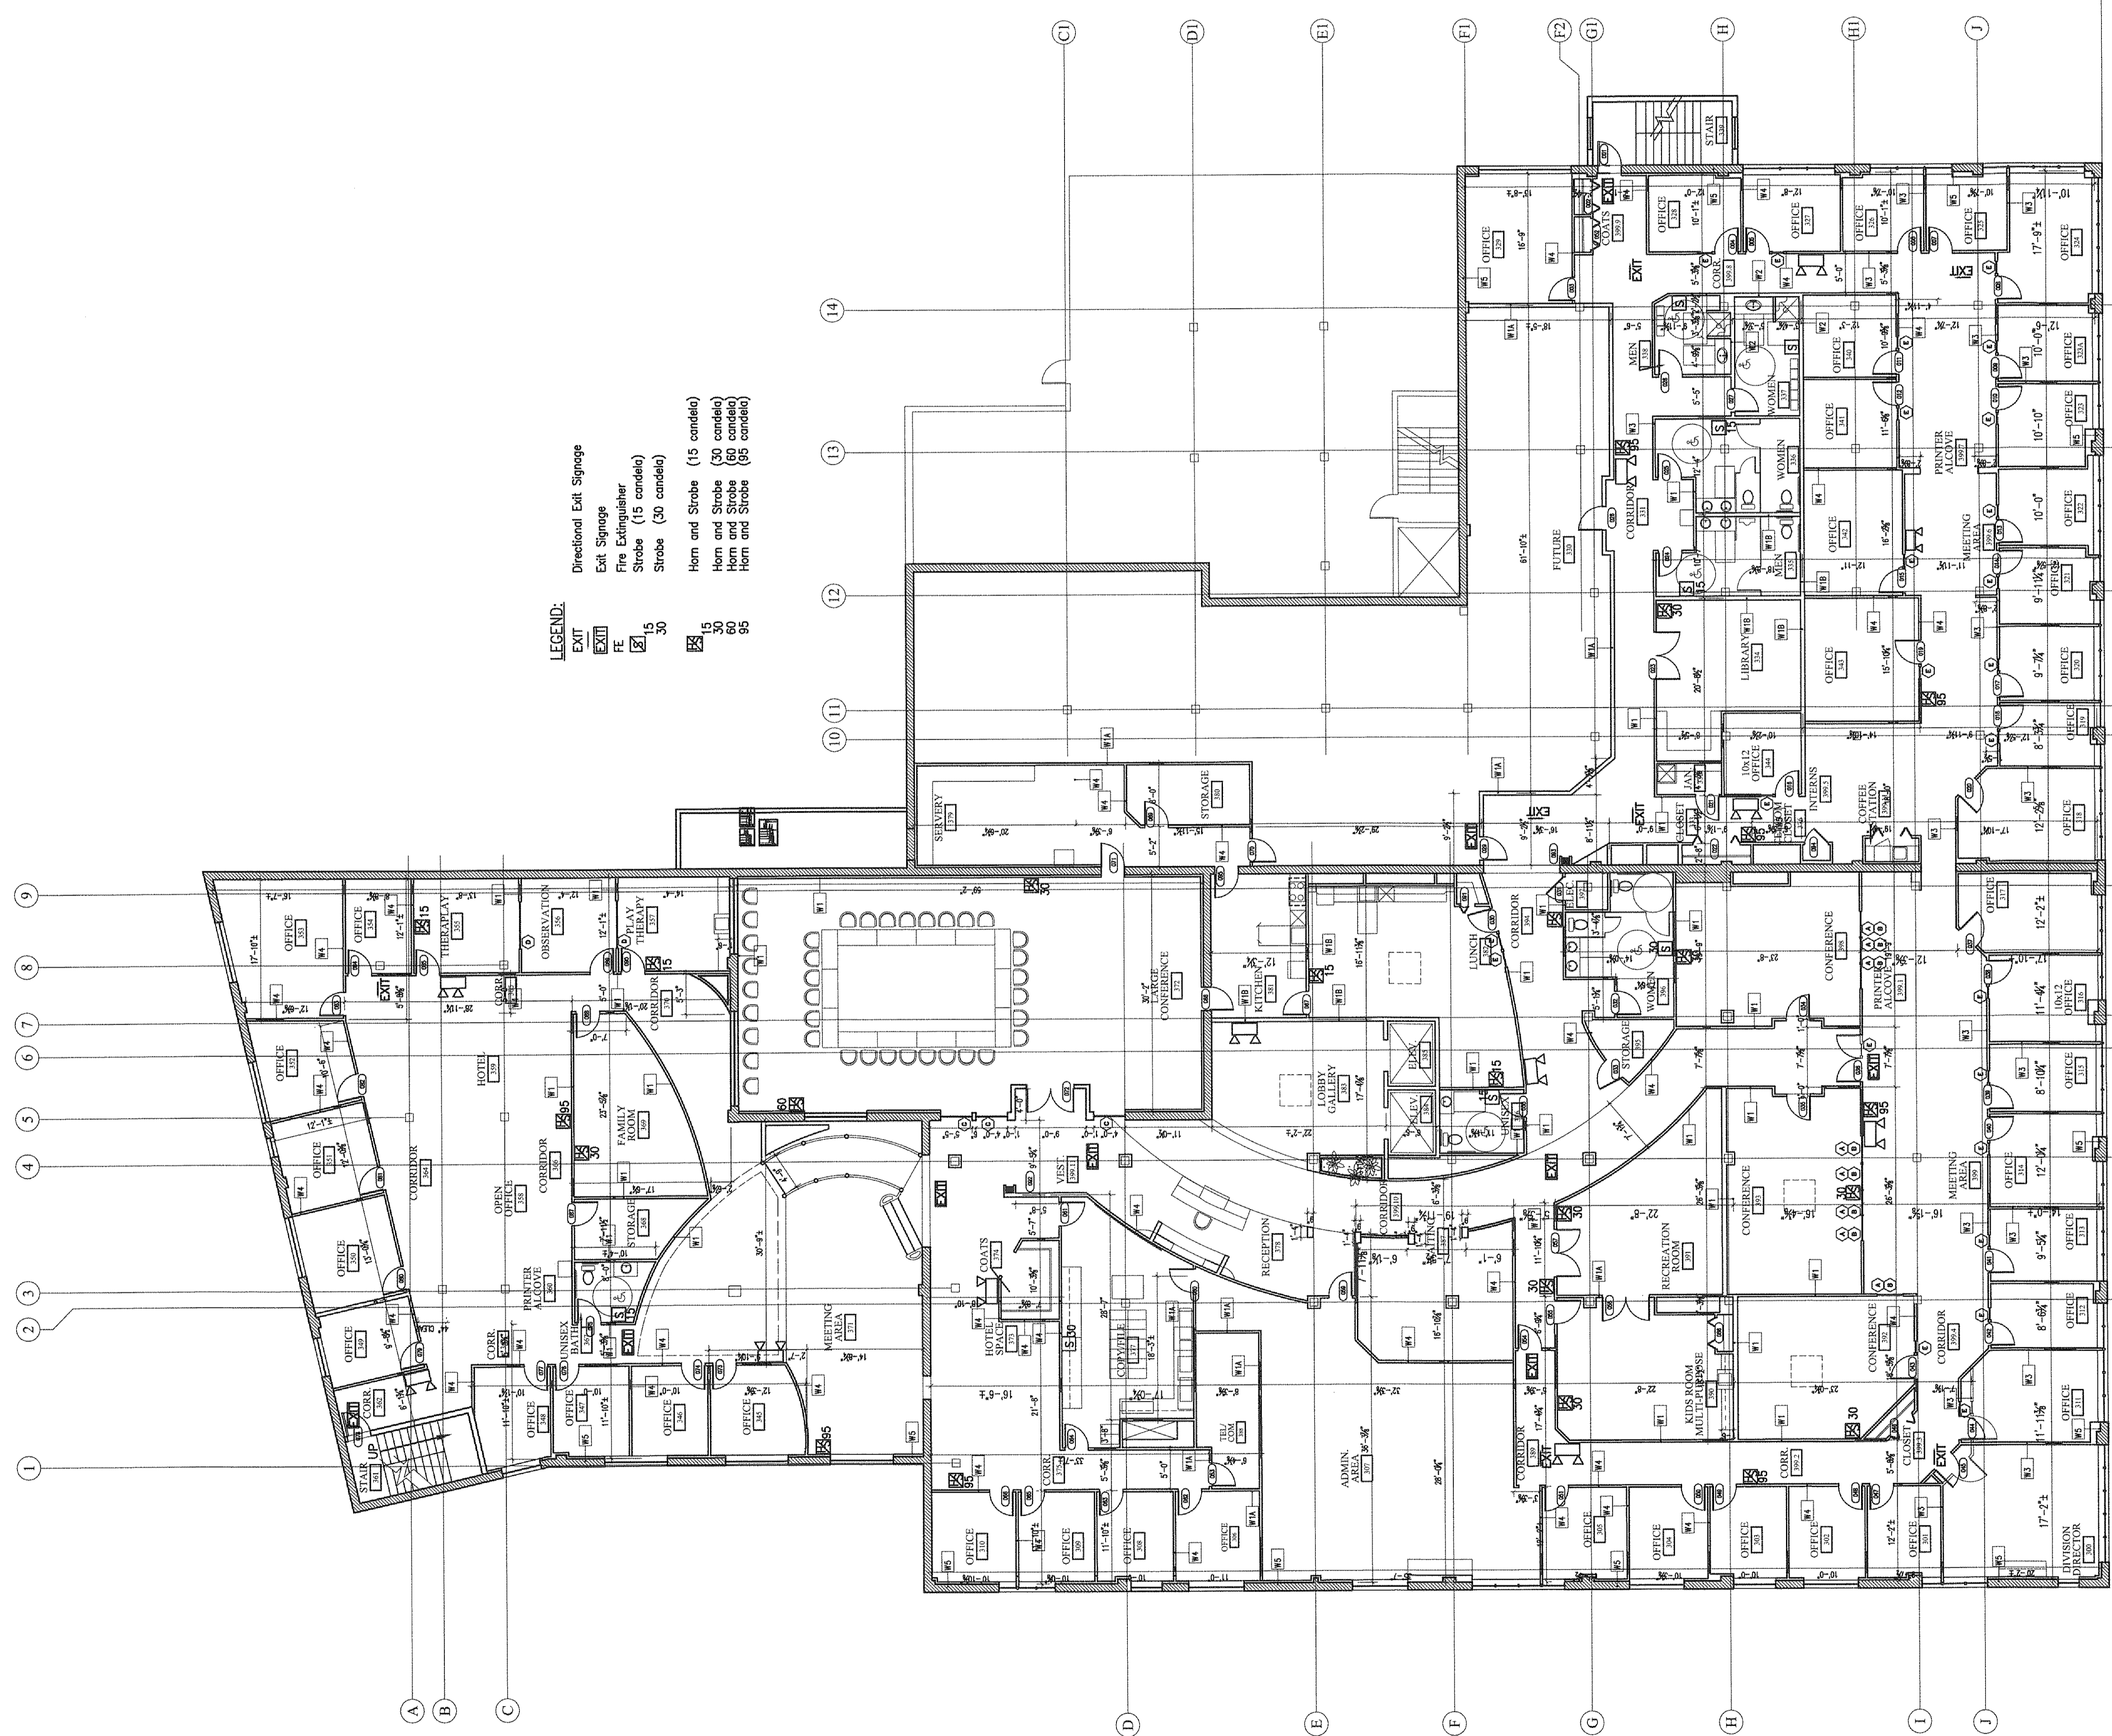

LEGEND:
 Directional Exit Signage
 Exit Signage
 Fire Extinguisher
 Strobe (15 candela)
 Strobe (30 candela)
 Horn and Strobe (15 candela)
 Horn and Strobe (30 candela)
 Horn and Strobe (60 candela)
 Horn and Strobe (90 candela)

A1 EXISTING CONDITIONS THIRD FLOOR PLAN - FOR REFERENCE ONLY

24 23 22 21 20 19 18 17 16 15 14 13 12 11 10 9 8 7 6 5 4 3 2 1