

GOODWILL INDUSTRIES - THIRD FLOOR

75 WASHINGTON AVENUE - THIRD FLOOR
 PORTLAND, MAINE




#	DATE	DESCRIPTION
1	08.23.13	PERMIT SET

DATE	08.23.13
PROJECT #	02013
DRAWN BY:	DJP
CHECKED BY:	HET
DRAWING SCALE	AS NOTED

SHEET TITLE
PROPOSED THIRD FLOOR PLAN PARTITION TYPES NOTES

A100

© COPYRIGHT 1988-2007
 REPRODUCTION IN WHOLE OR IN PART WITHOUT WRITTEN PERMISSION IS PROHIBITED

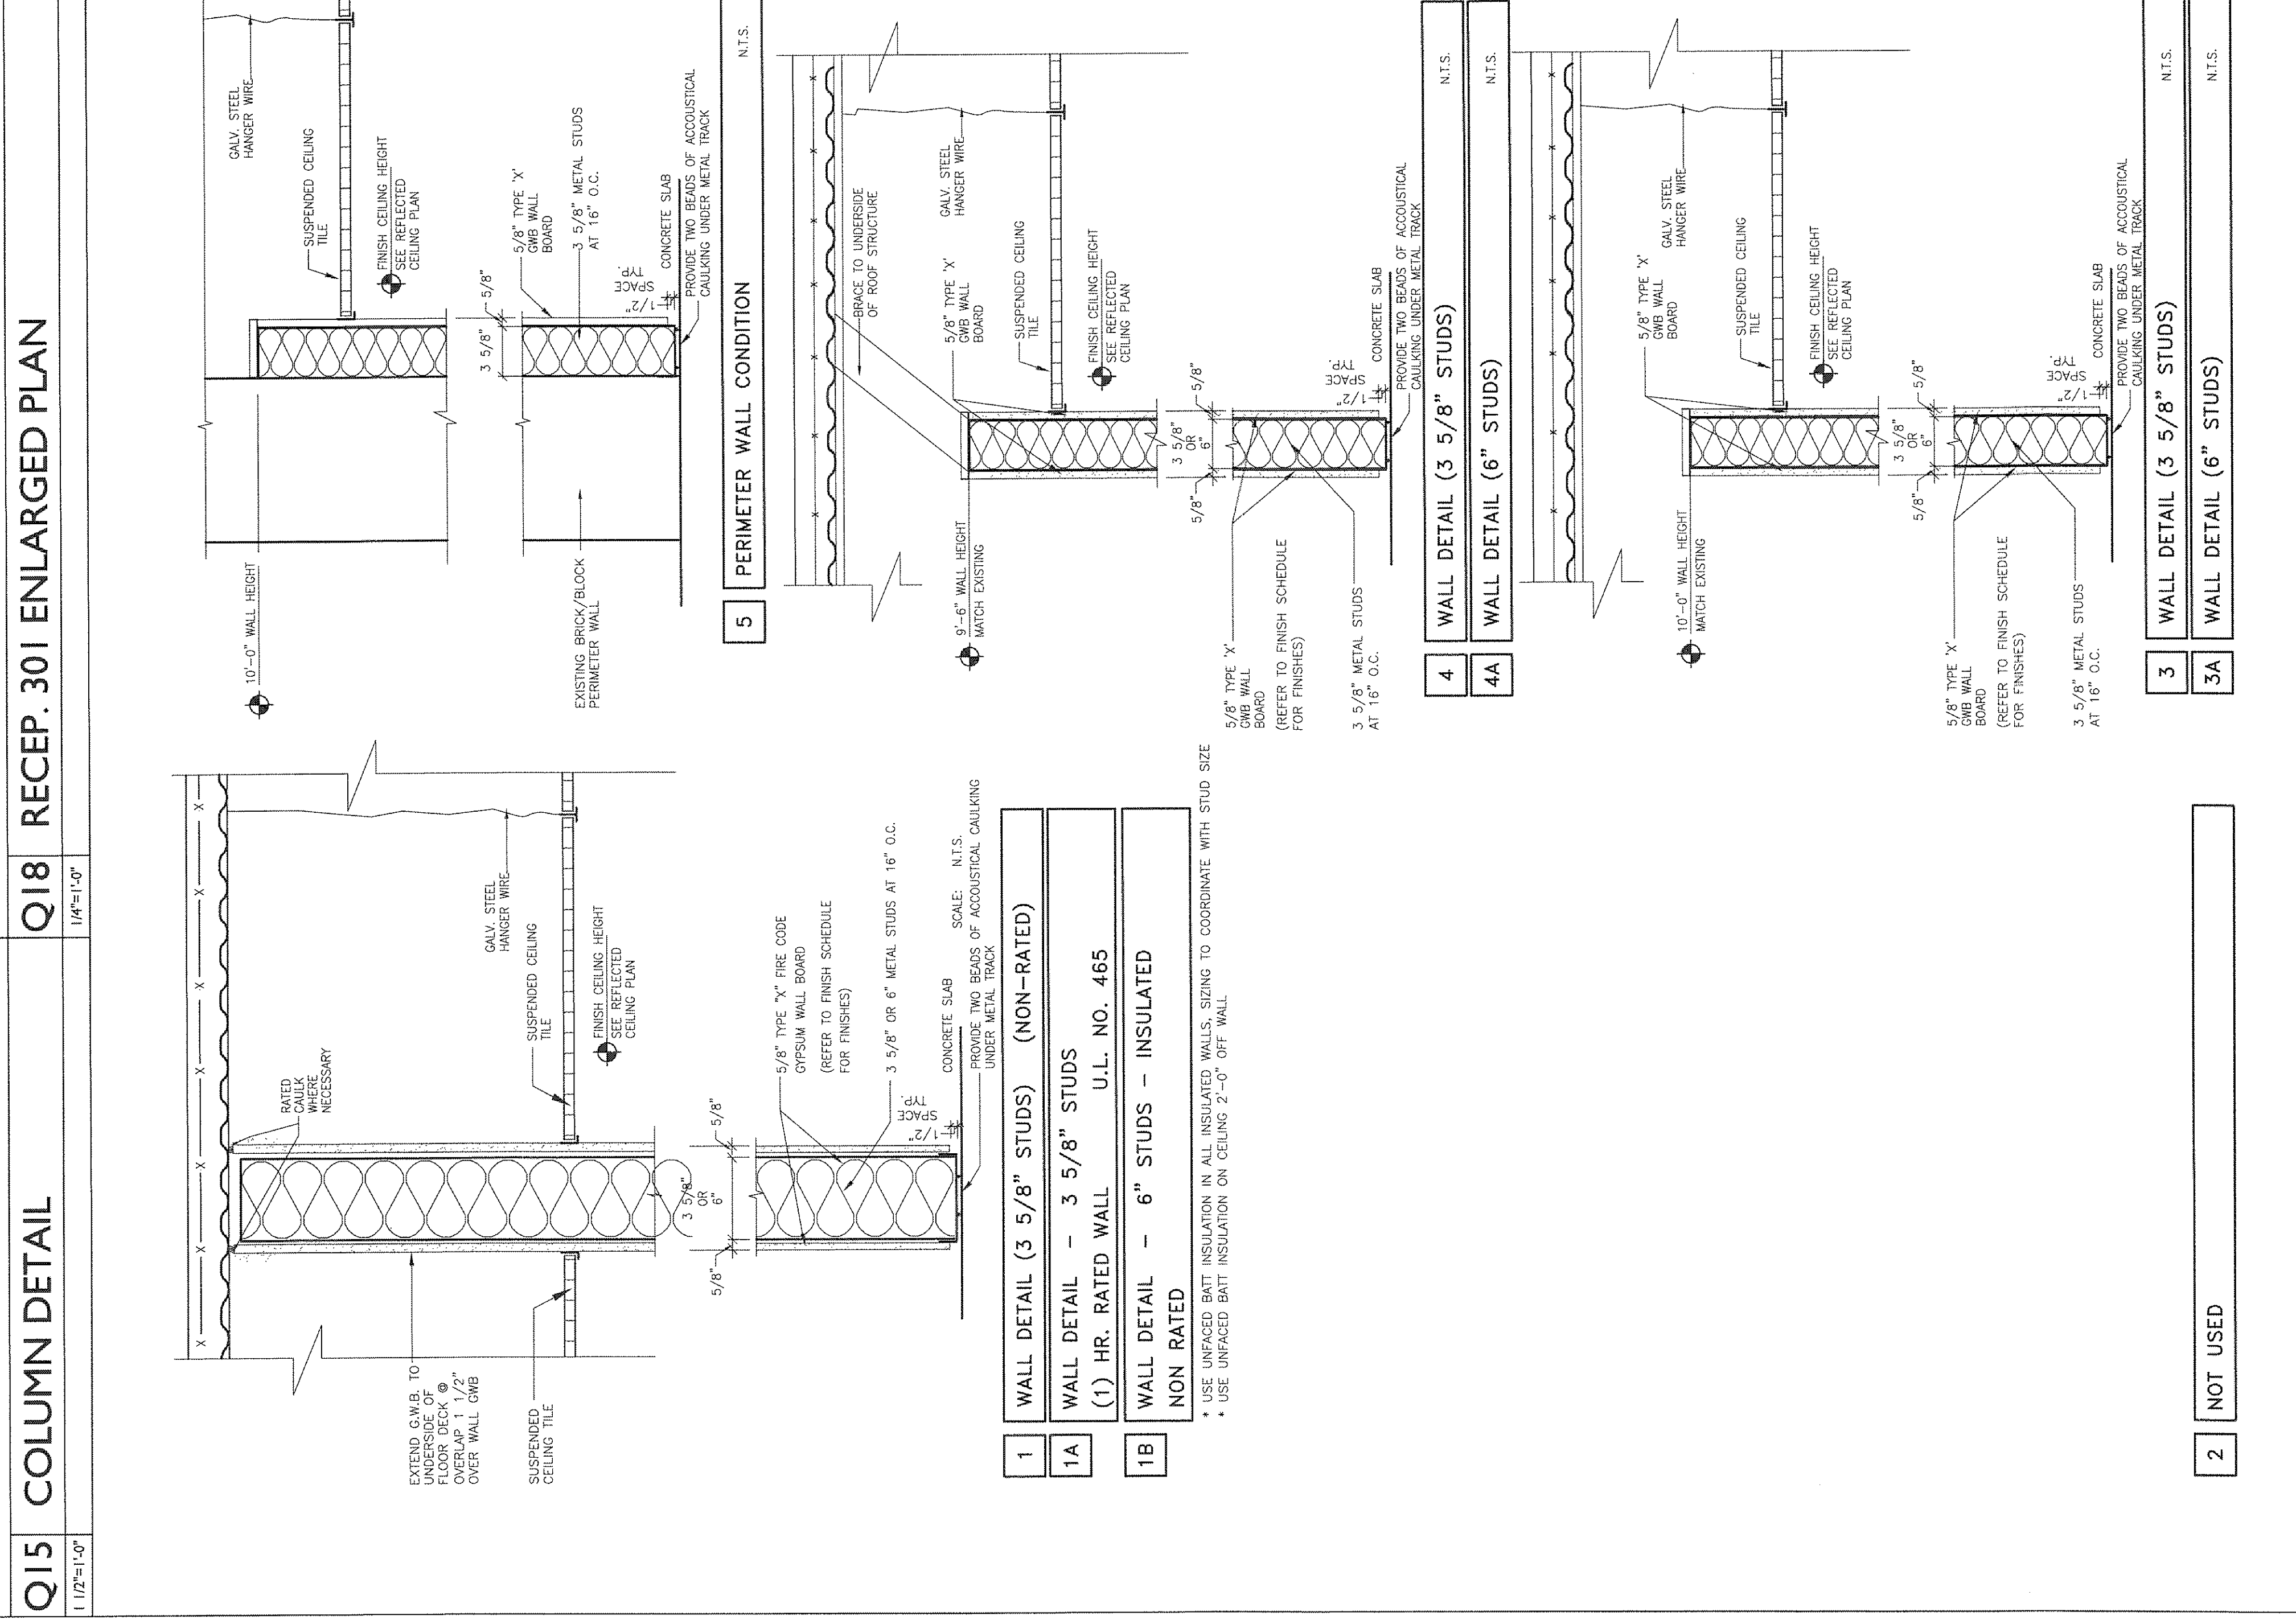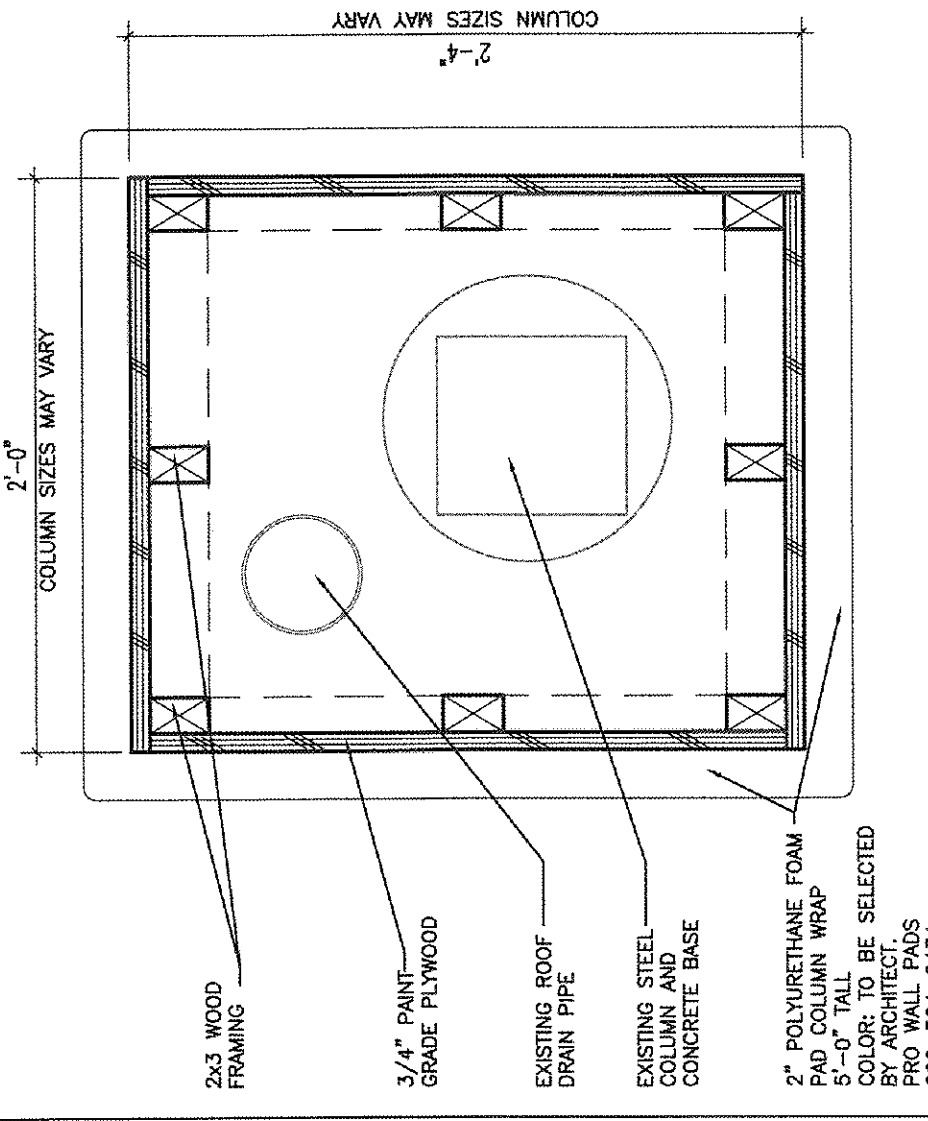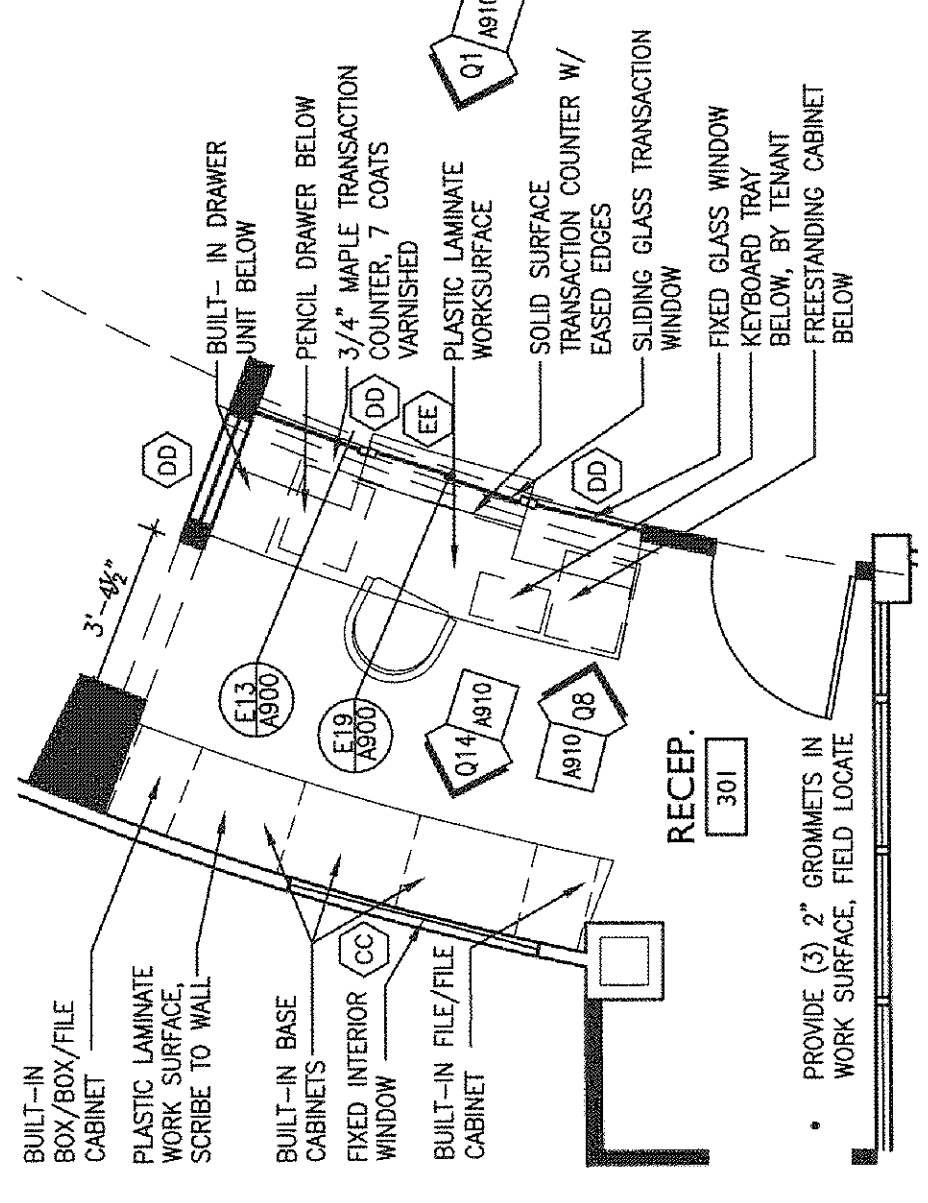

- GENERAL NOTES:**
1. PARTIAL WALLS DUE TO ENLARGEMENT
 2. PRICE FUTURE EXPANSION 3597 INDEPENDENTLY

