


1 FLOOR PLAN
SCALE: 1/8" = 1'-0"

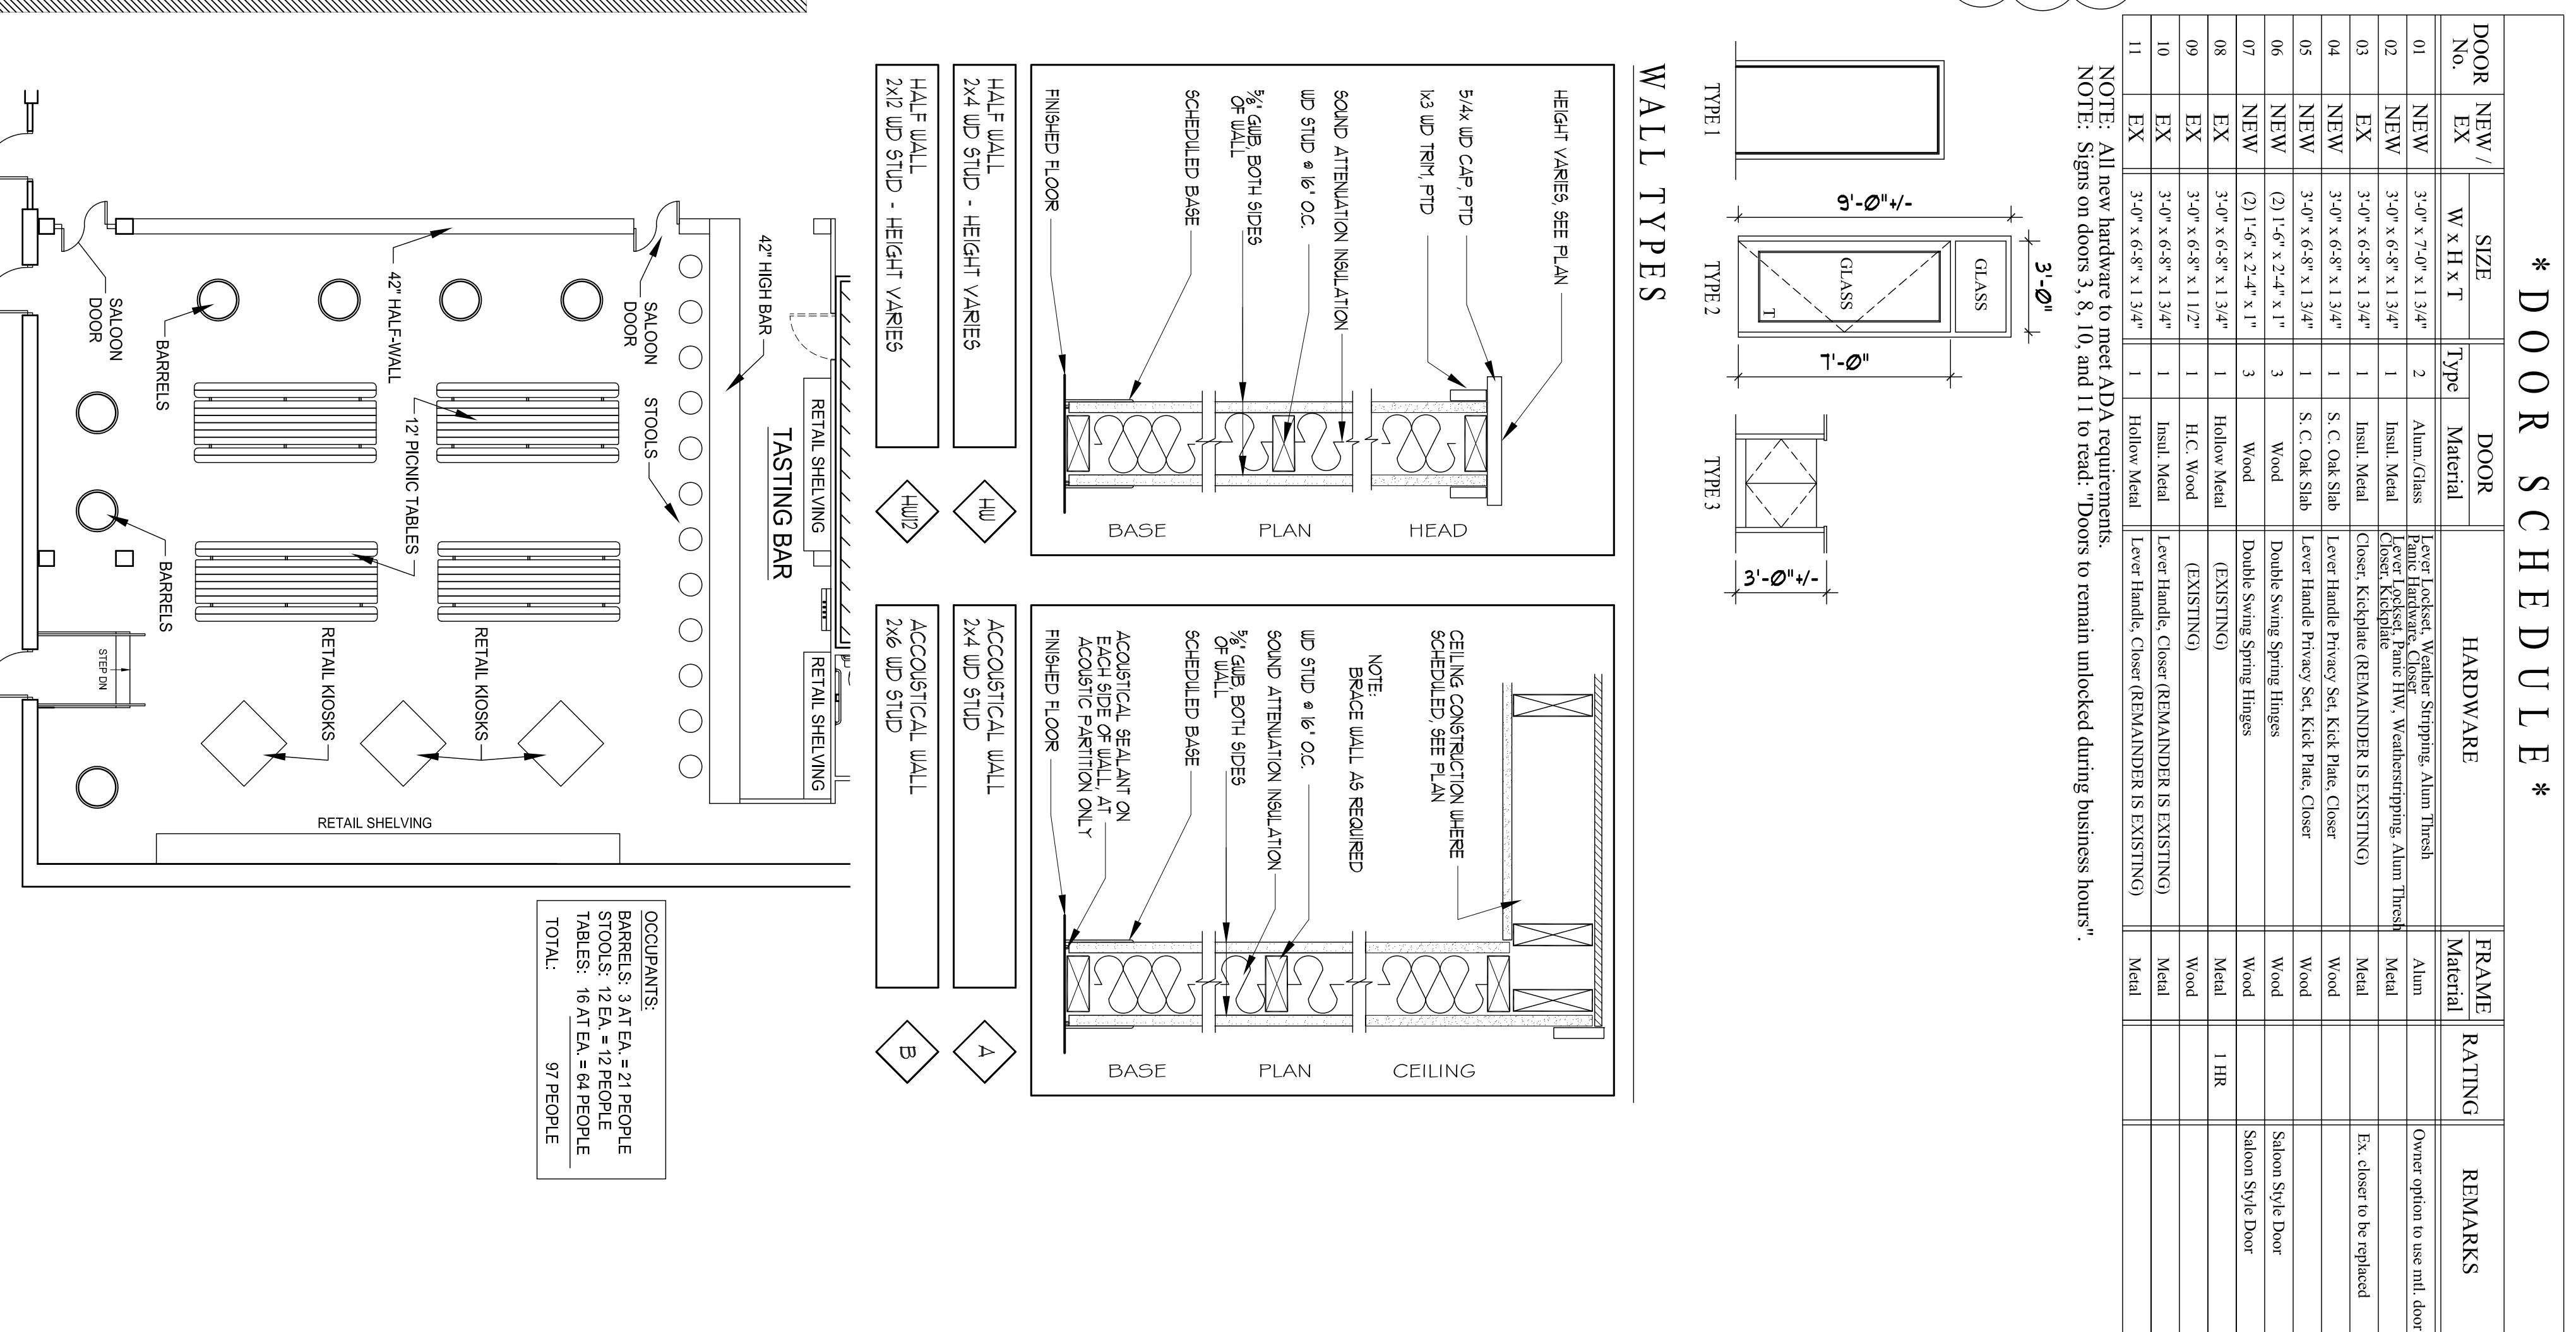

2 TASTING ROOM LAYOUT
SCALE: 1/8" = 1'-0"

PERMIT SET
NOT FOR CONSTRUCTION

OXBOW BREWING CO.

59 Washington Ave.
Portland, Maine

DATE: 1-23-14
DESCRIPTION: PERMIT SET

DATE: 2-11-14
DESCRIPTION: REV 1

DATE: 2-5-14
DESCRIPTION: REV 2

PORT CITY ARCHITECTURE

65 NEWBURY STREET
PORTLAND, ME 04101
207.761.9000

REGISTERED ARCHITECT
ANDREW C. HYLAND
#2037

Drawn By: MC
Checked By: ACH

FLOOR PLAN

A-1.10