

RESTAURANT FIT-UP

75 WASHINGTON AVENUE


SUITE 1C

PORTLAND, MAINE

PERMIT DRAWINGS

OCTOBER 17, 2014

DRAWING LIST	
SHEET NUMBER	
G1-0	TITLE SHEET
G1-1	GENERAL NOTES AND ABBREVIATIONS
ARCHITECTURAL	
A0-0	EGRESS FLOOR PLAN
A1-1	FLOOR PLAN
A1-2	REFLECTED CEILING PLAN
A1-3	FINISH PLAN
A1-4	EQUIPMENT PLAN
A4-0	INTERIOR ELEVATIONS
A4-1	INTERIOR ELEVATIONS
A4-2	INTERIOR ELEVATIONS
A4-3	INTERIOR ELEVATIONS
A5-0	DETAILS
A5-1	DETAILS
A7-0	DOOR SCHEDULE
A7-1	FINISH SCHEDULE

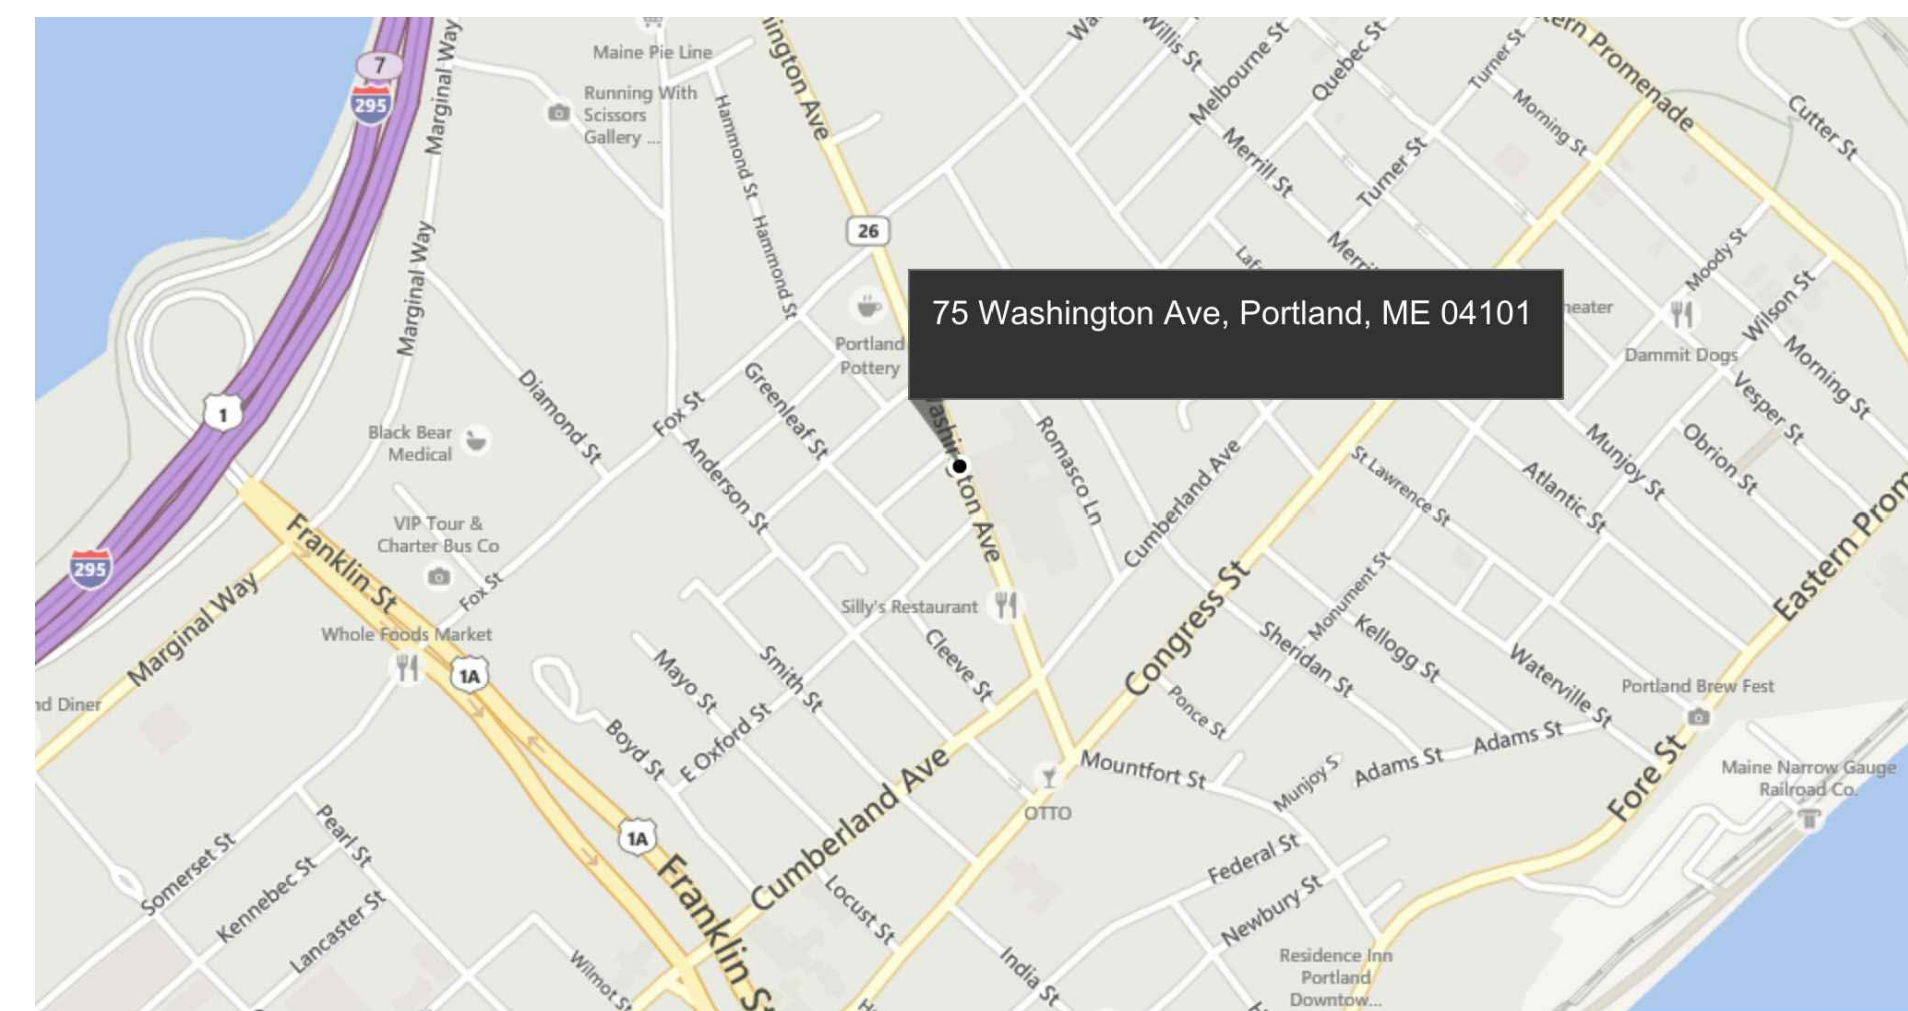

ARCHITECT

RYAN SENATORE **ARCHITECTURE**

565 CONGRESS STREET, SUITE 304, PORTLAND, MAINE 04101
207-650-0414