

© 2015 RYAN SENATORE ARCHITECTURE

RESTAURANT FIT-UP
75 WASHINGTON AVENUE
PORTLAND, MAINE



RYAN SENATORE
ARCHITECTURE
565 CONGRESS STREET
SUITE 304
PORTLAND, MAINE 04101
207-650-6414
senatorearchitecture.com

CONSULTANTS:

REVISIONS:
1 REVISION #1 - 04/02/15

DATE: MARCH 13, 2015

PROJECT No. 1437


DRAWN BY:

CHECKED BY: RJS

SCALE: AS NOTED

SHEET TITLE:
EGRESS FLOOR PLAN

A0-0

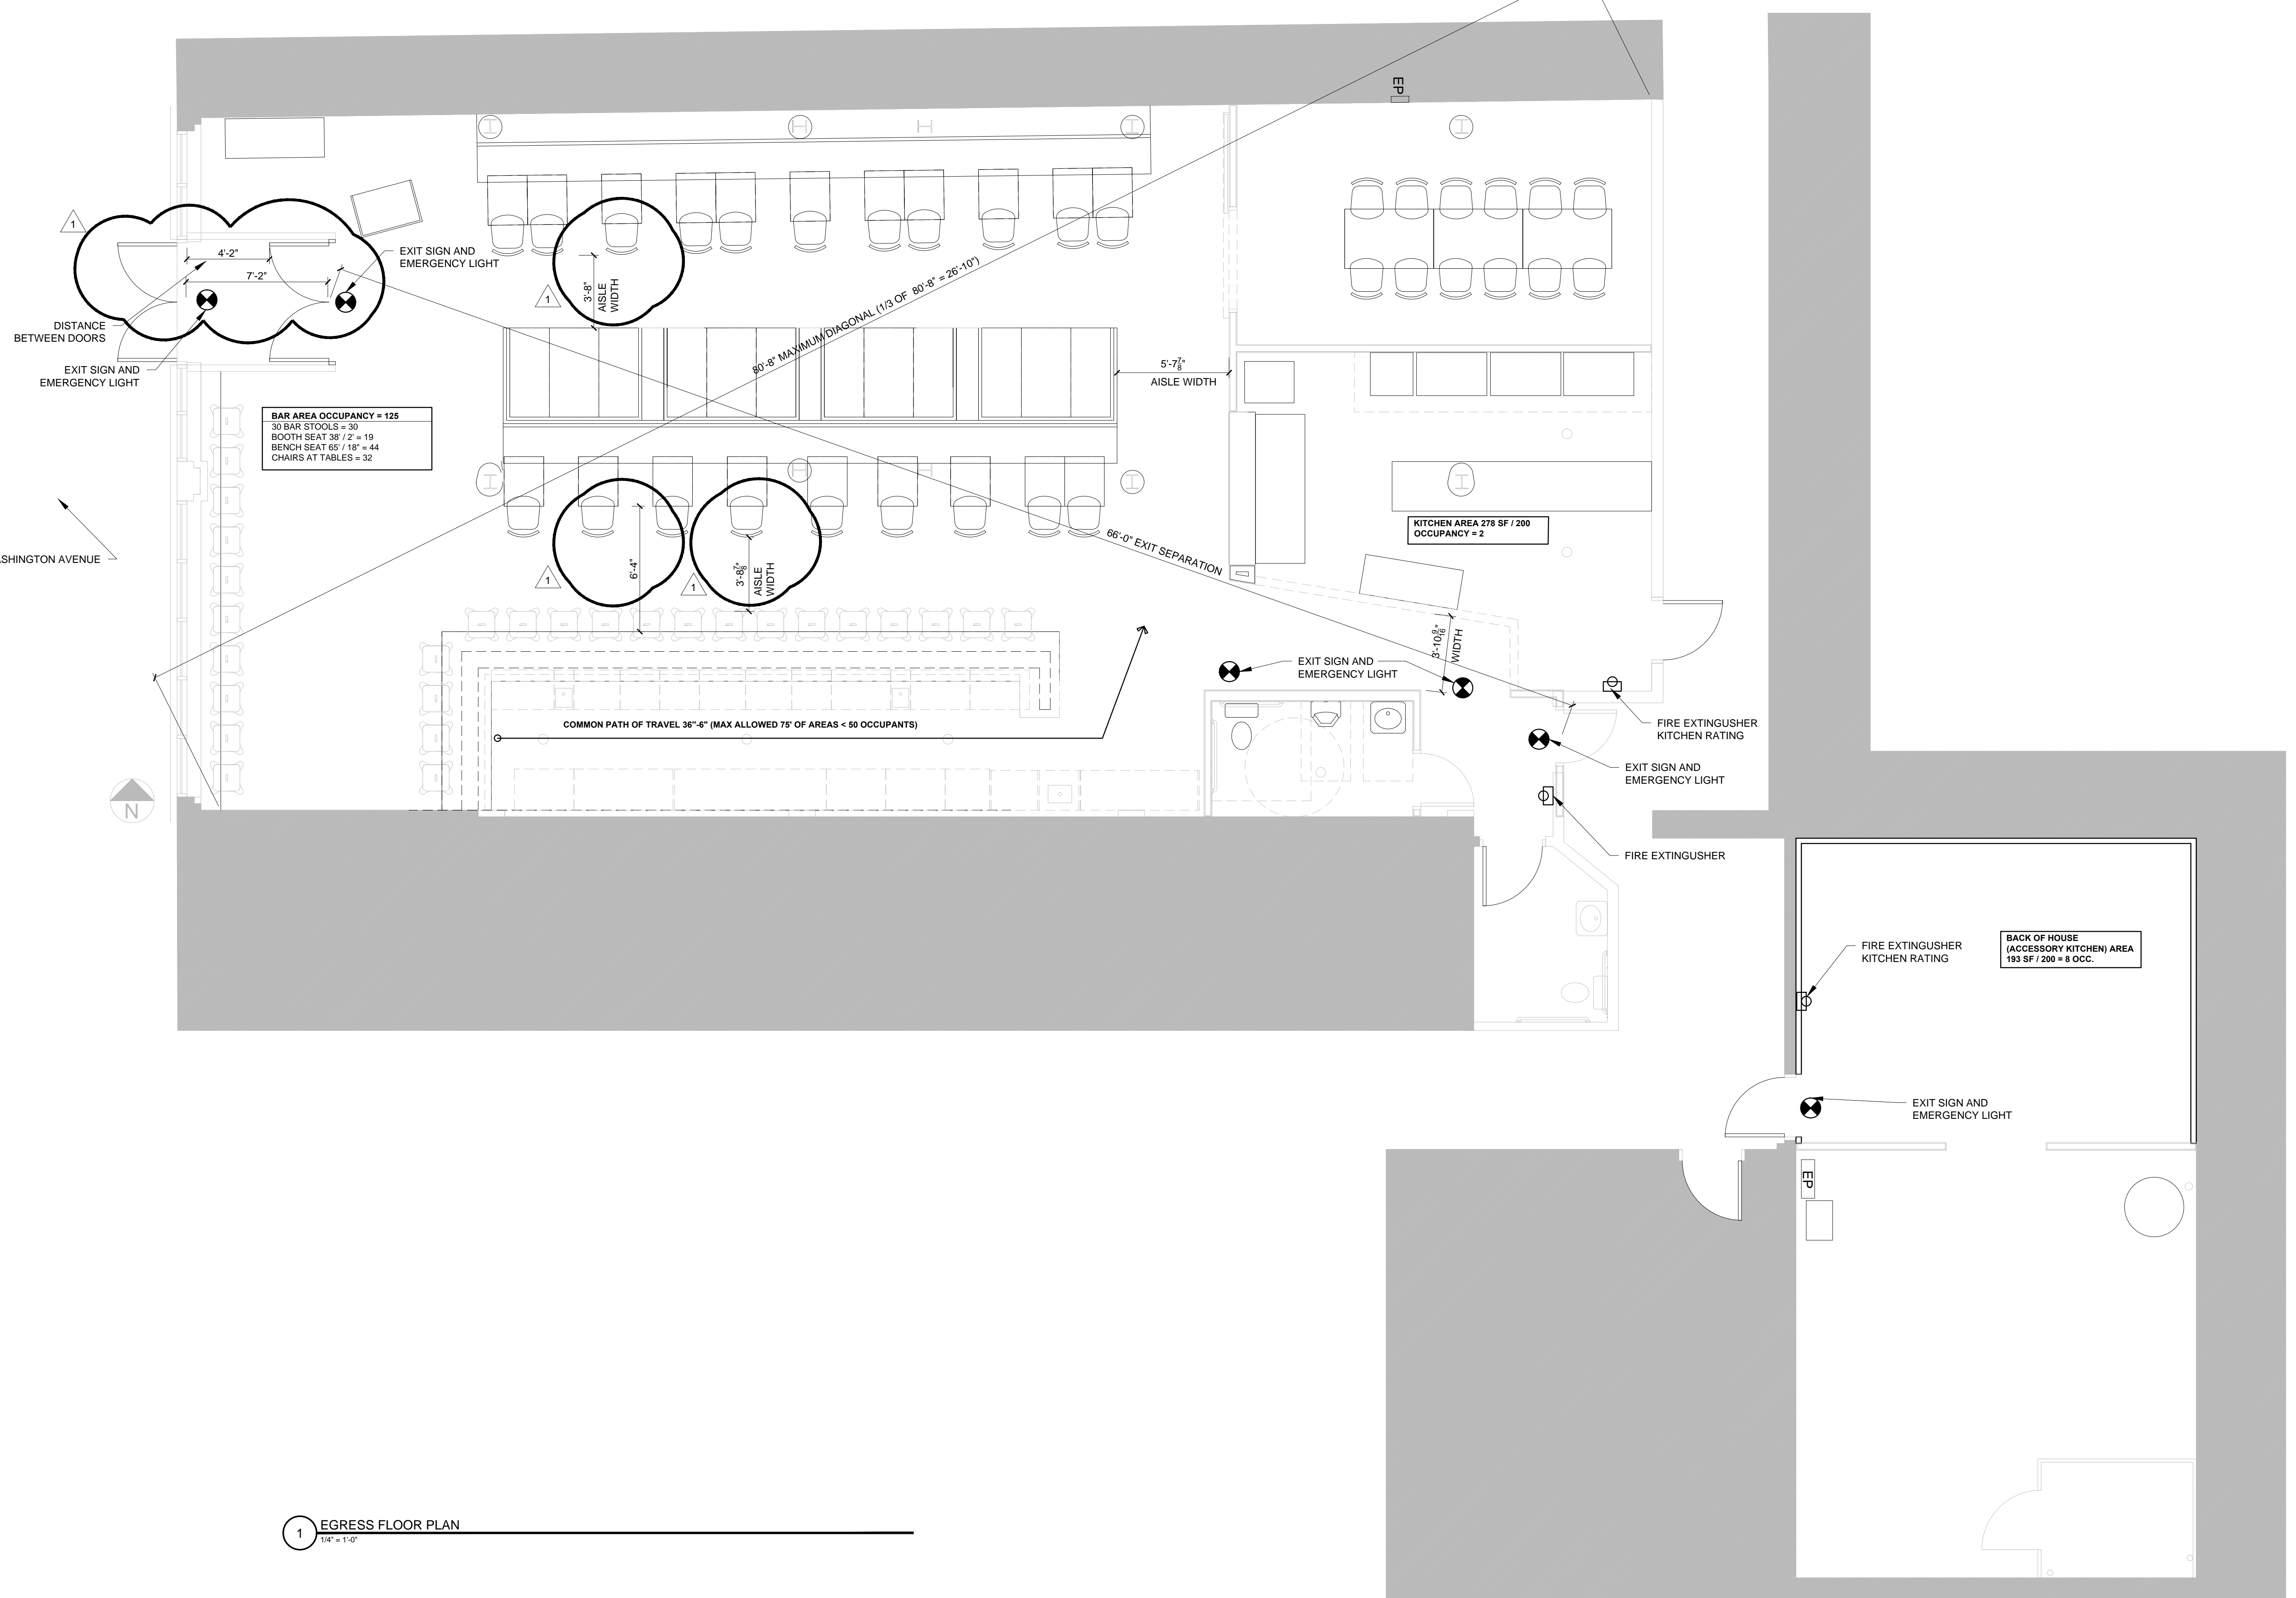

BAR AREA OCCUPANCY = 125
30 BAR STOOLS = 30
BOOTH SEAT 38' / 2" = 19
BENCH SEAT 65' / 18" = 44
CHAIRS AT TABLES = 32

KITCHEN AREA 278 SF / 200
OCCUPANCY = 2

BACK OF HOUSE
(ACCESSORY KITCHEN) AREA
193 SF / 200 = 8 OCC.

1 EGRESS FLOOR PLAN
1/4" = 1'-0"