

© 2015 RYAN SENATORE ARCHITECTURE

# RESTAURANT FIT-UP

75 WASHINGTON AVENUE  
PORTLAND, MAINE



RYAN SENATORE  
ARCHITECTURE  
565 CONGRESS STREET  
SUITE 304  
PORTLAND, MAINE 04101  
207-650-6414  
senatorearchitecture.com

CONSULTANTS:

REVISIONS:

1 REVISION #1 - 04/02/15

DATE: MARCH 13, 2015

PROJECT No. 1437


DRAWN BY:

CHECKED BY: RJS

SCALE: AS NOTED

SHEET TITLE:  
FLOOR PLAN

## A1-1

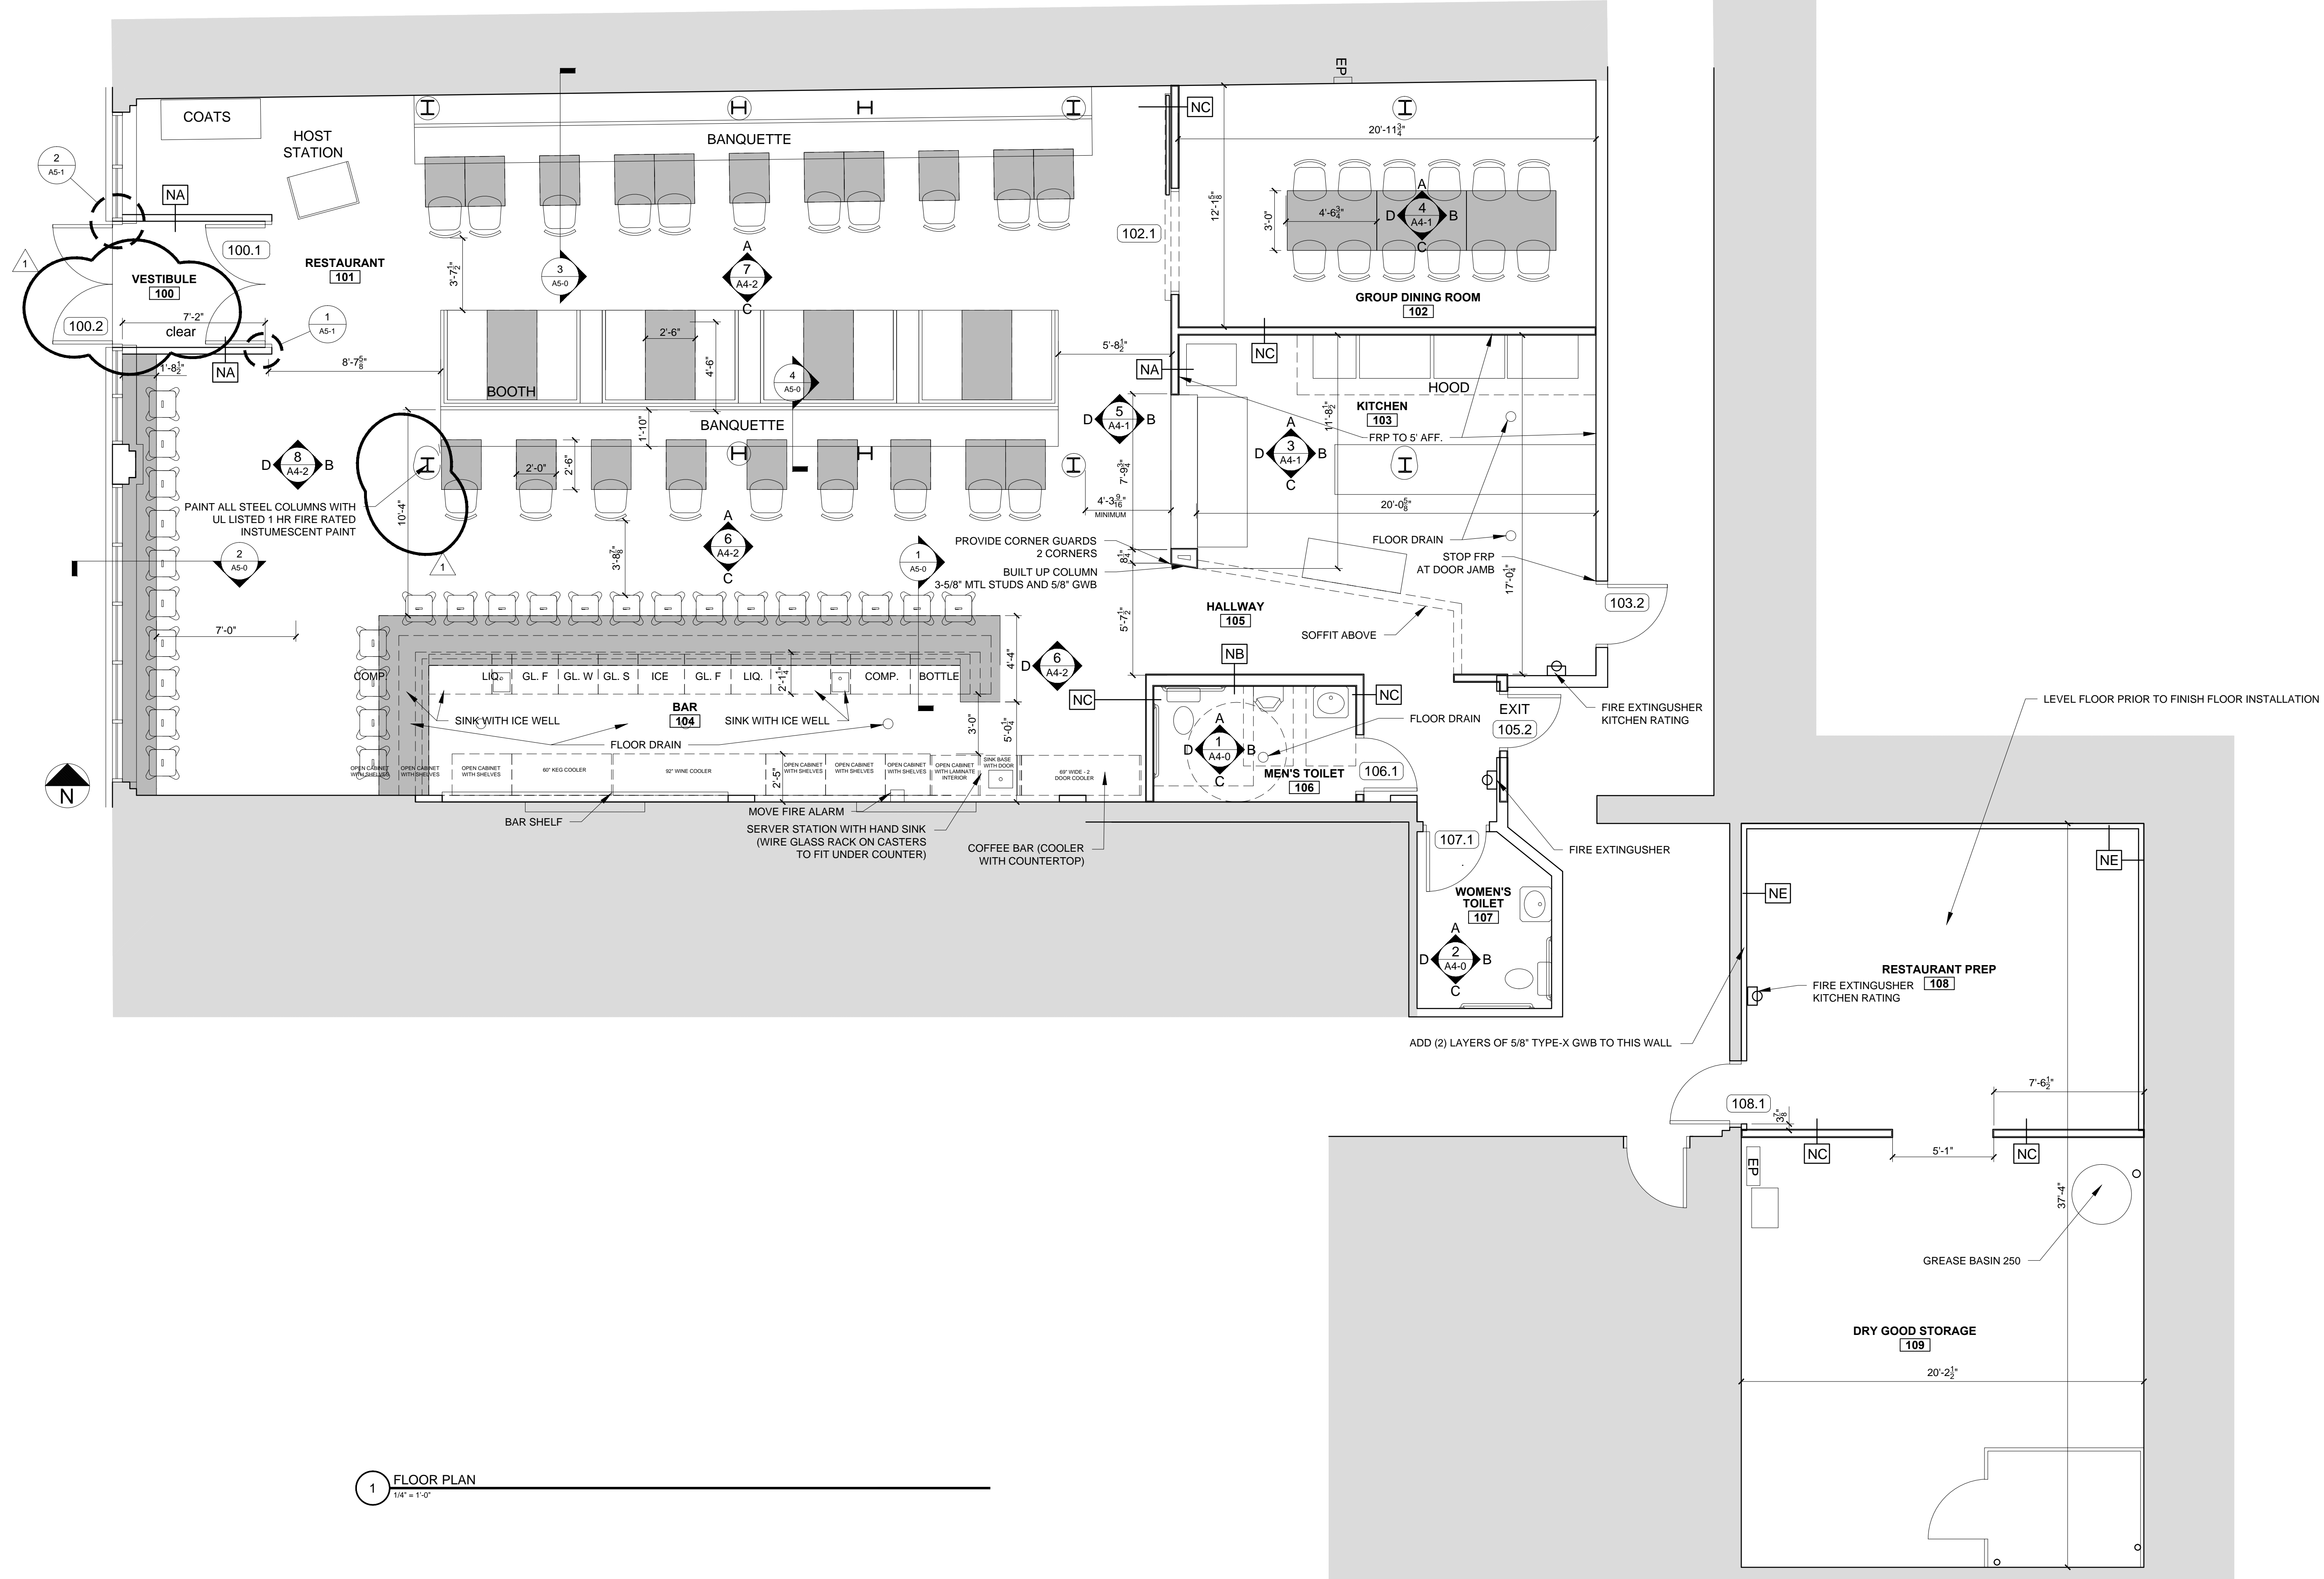

1 FLOOR PLAN  
1/8" = 1'-0"