


REGISTERED ARCHITECT
 RYAN J. SENATORE
 No. 3322
 STATE OF MAINE

© 2015 RYAN SENATORE ARCHITECTURE

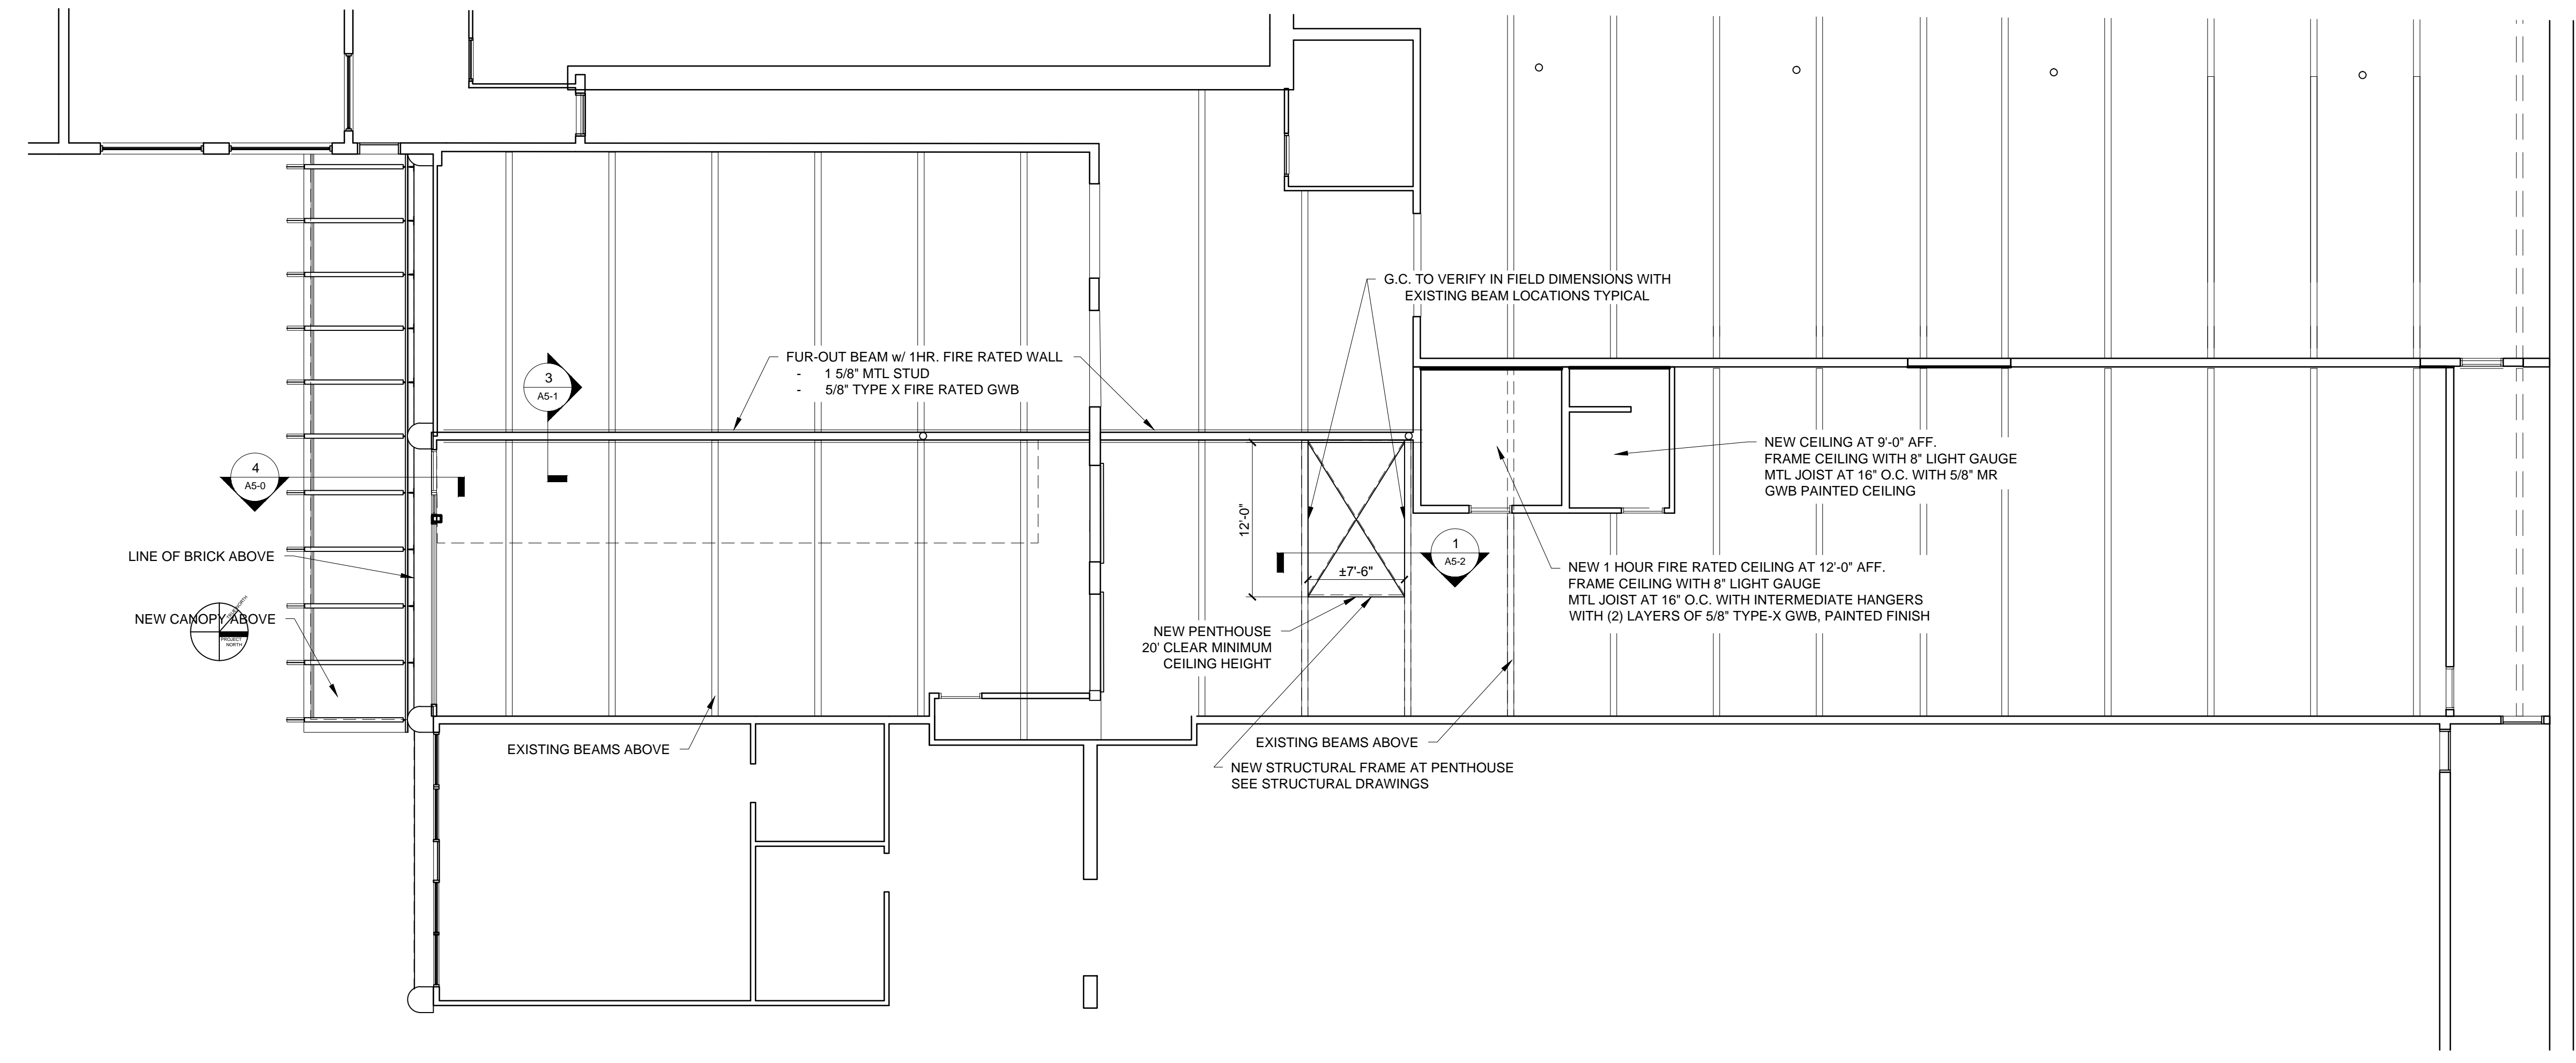

1 REFLECTED CEILING PLAN
 1/8" = 1'-0"

NISSEN BUILDING
 RENOVATIONS
 PORTLAND, MAINE

RSA

RYAN SENATORE
 ARCHITECTURE
 565 CONGRESS STREET
 PORTLAND, MAINE
 207-650-6414
 senatorearchitecture.com

CONSULTANTS:
 STRUCTURAL:
 Structural Integrity
 77 Oak Street
 Portland, ME 04101
 207-774-4614

REVISIONS:

DATE: NOVEMBER 9, 2015
 PROJECT No. 1523
 DRAWN BY: JPF
 CHECKED BY: RJS
 SCALE: AS NOTED

SHEET TITLE:
 REFLECTED
 CEILING PLAN

A1-1