




4 PENTHOUSE WINDOW HEAD AND TOP OF WALL DETAIL
3/4" = 1'-0"

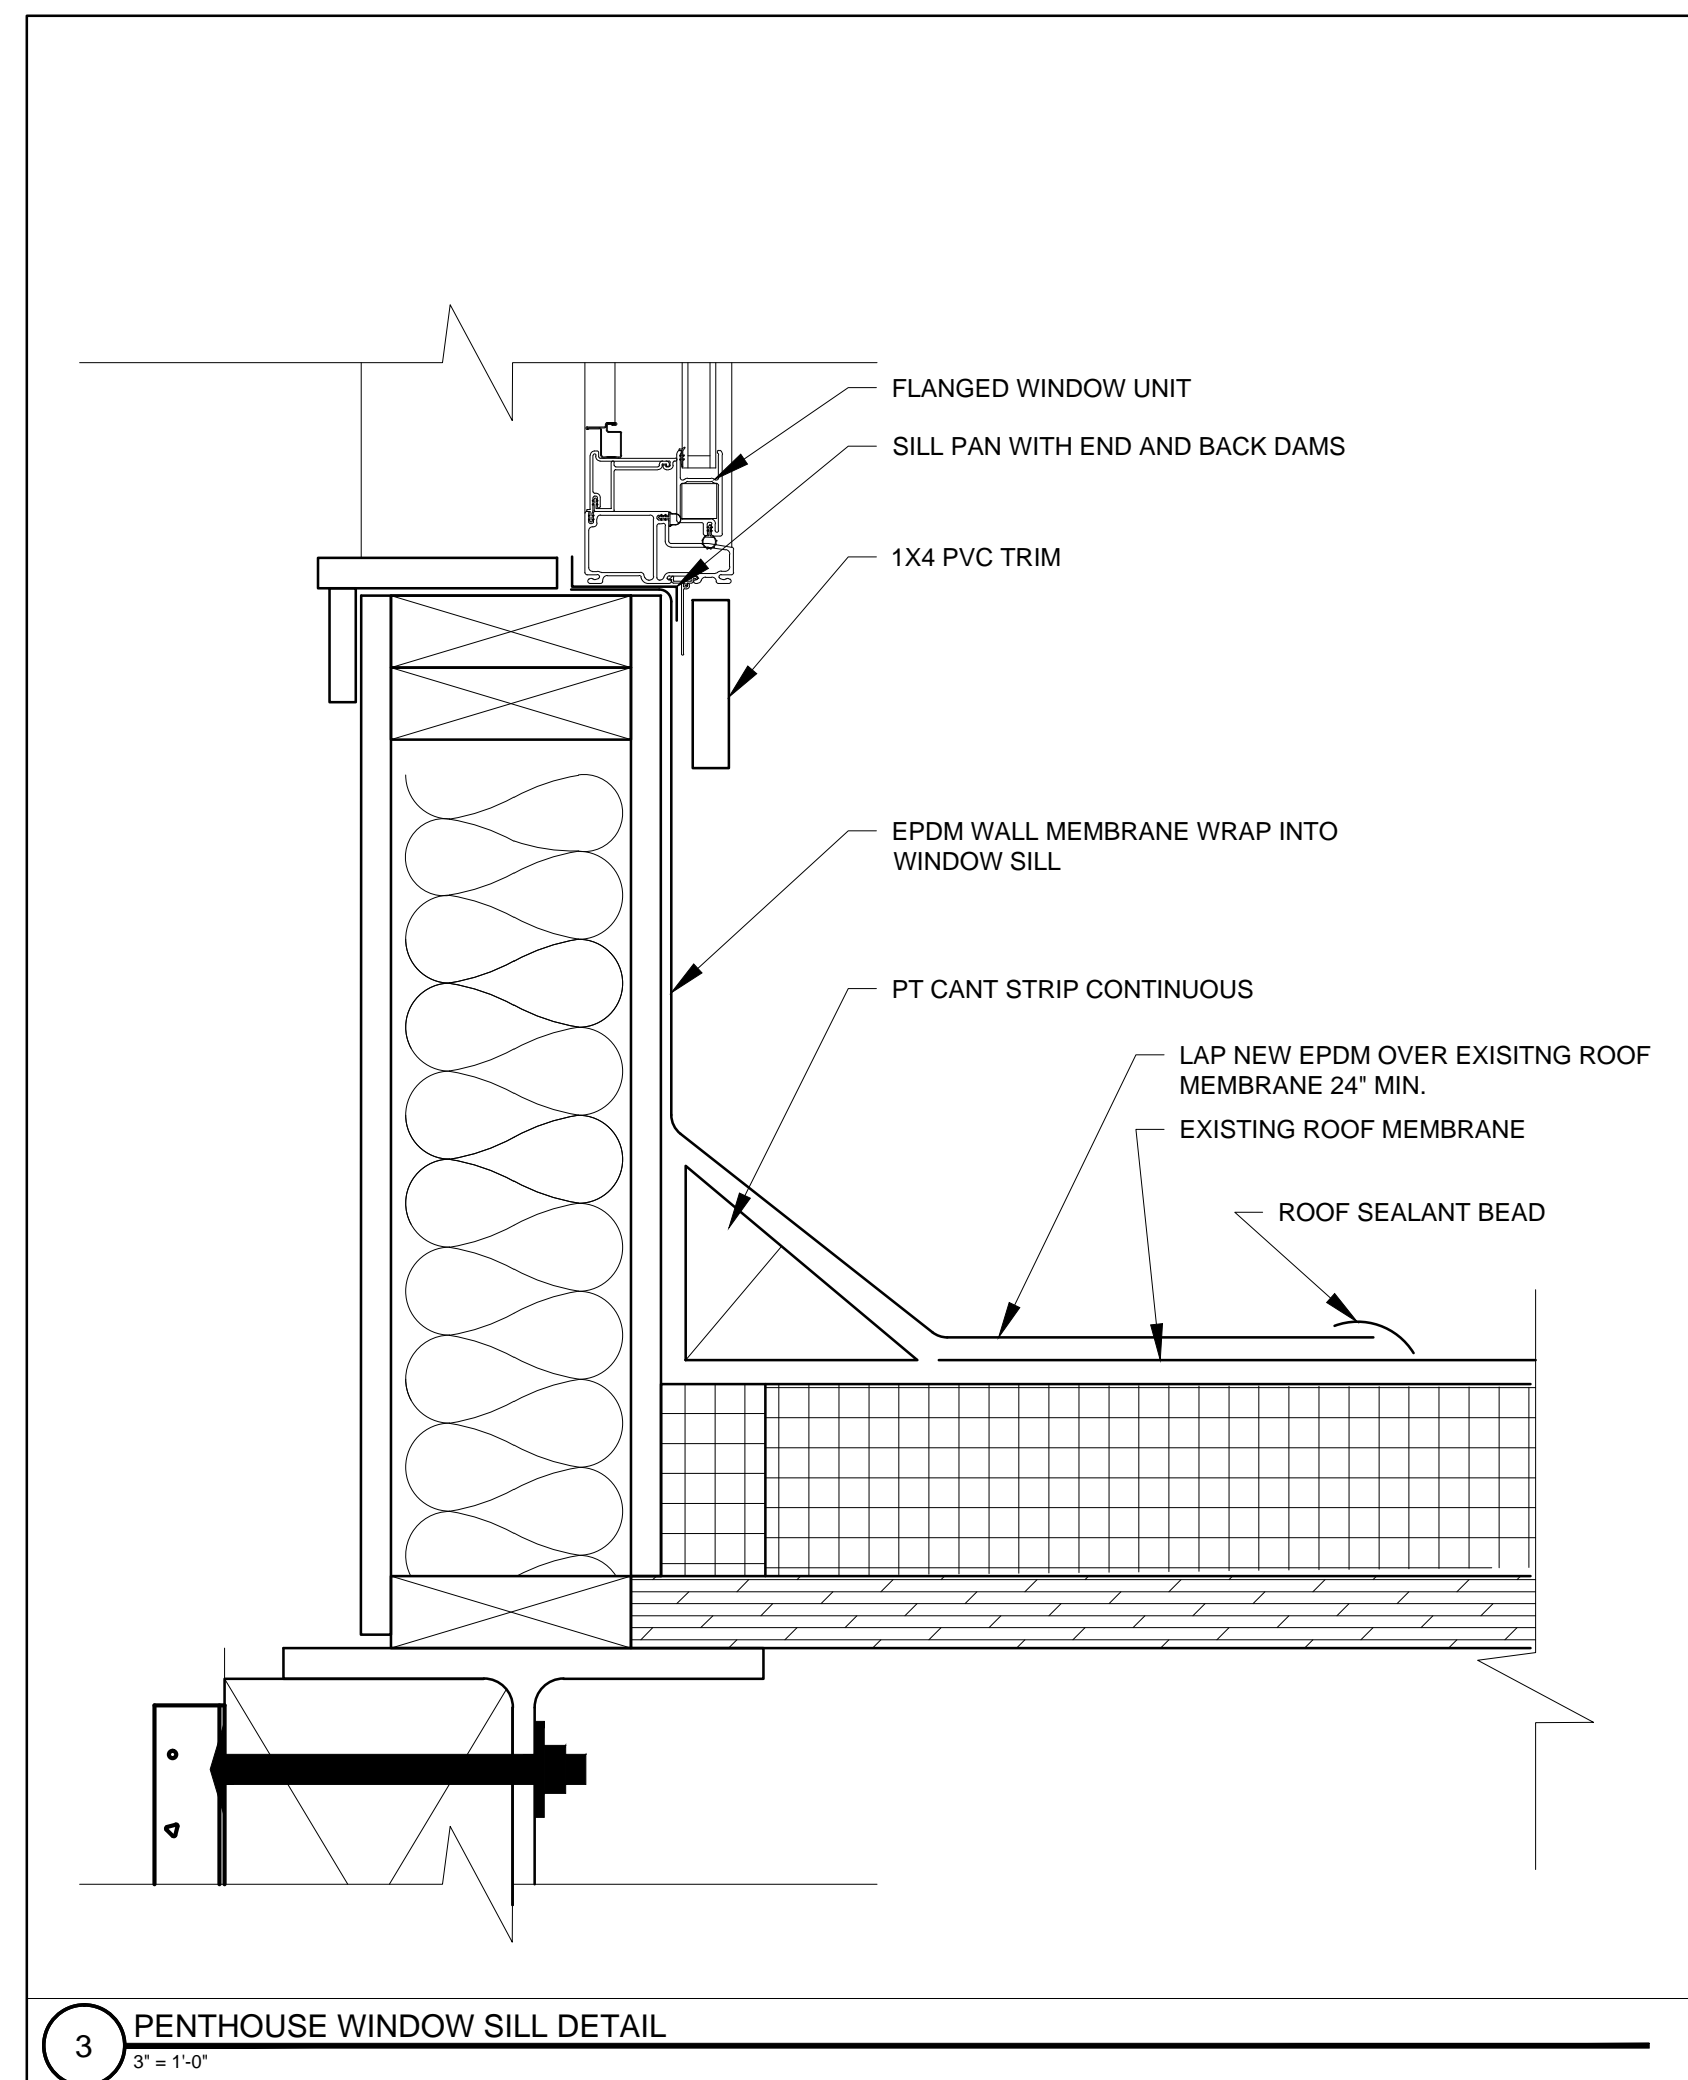


3 PENTHOUSE WINDOW SILL DETAIL
3/4" = 1'-0"

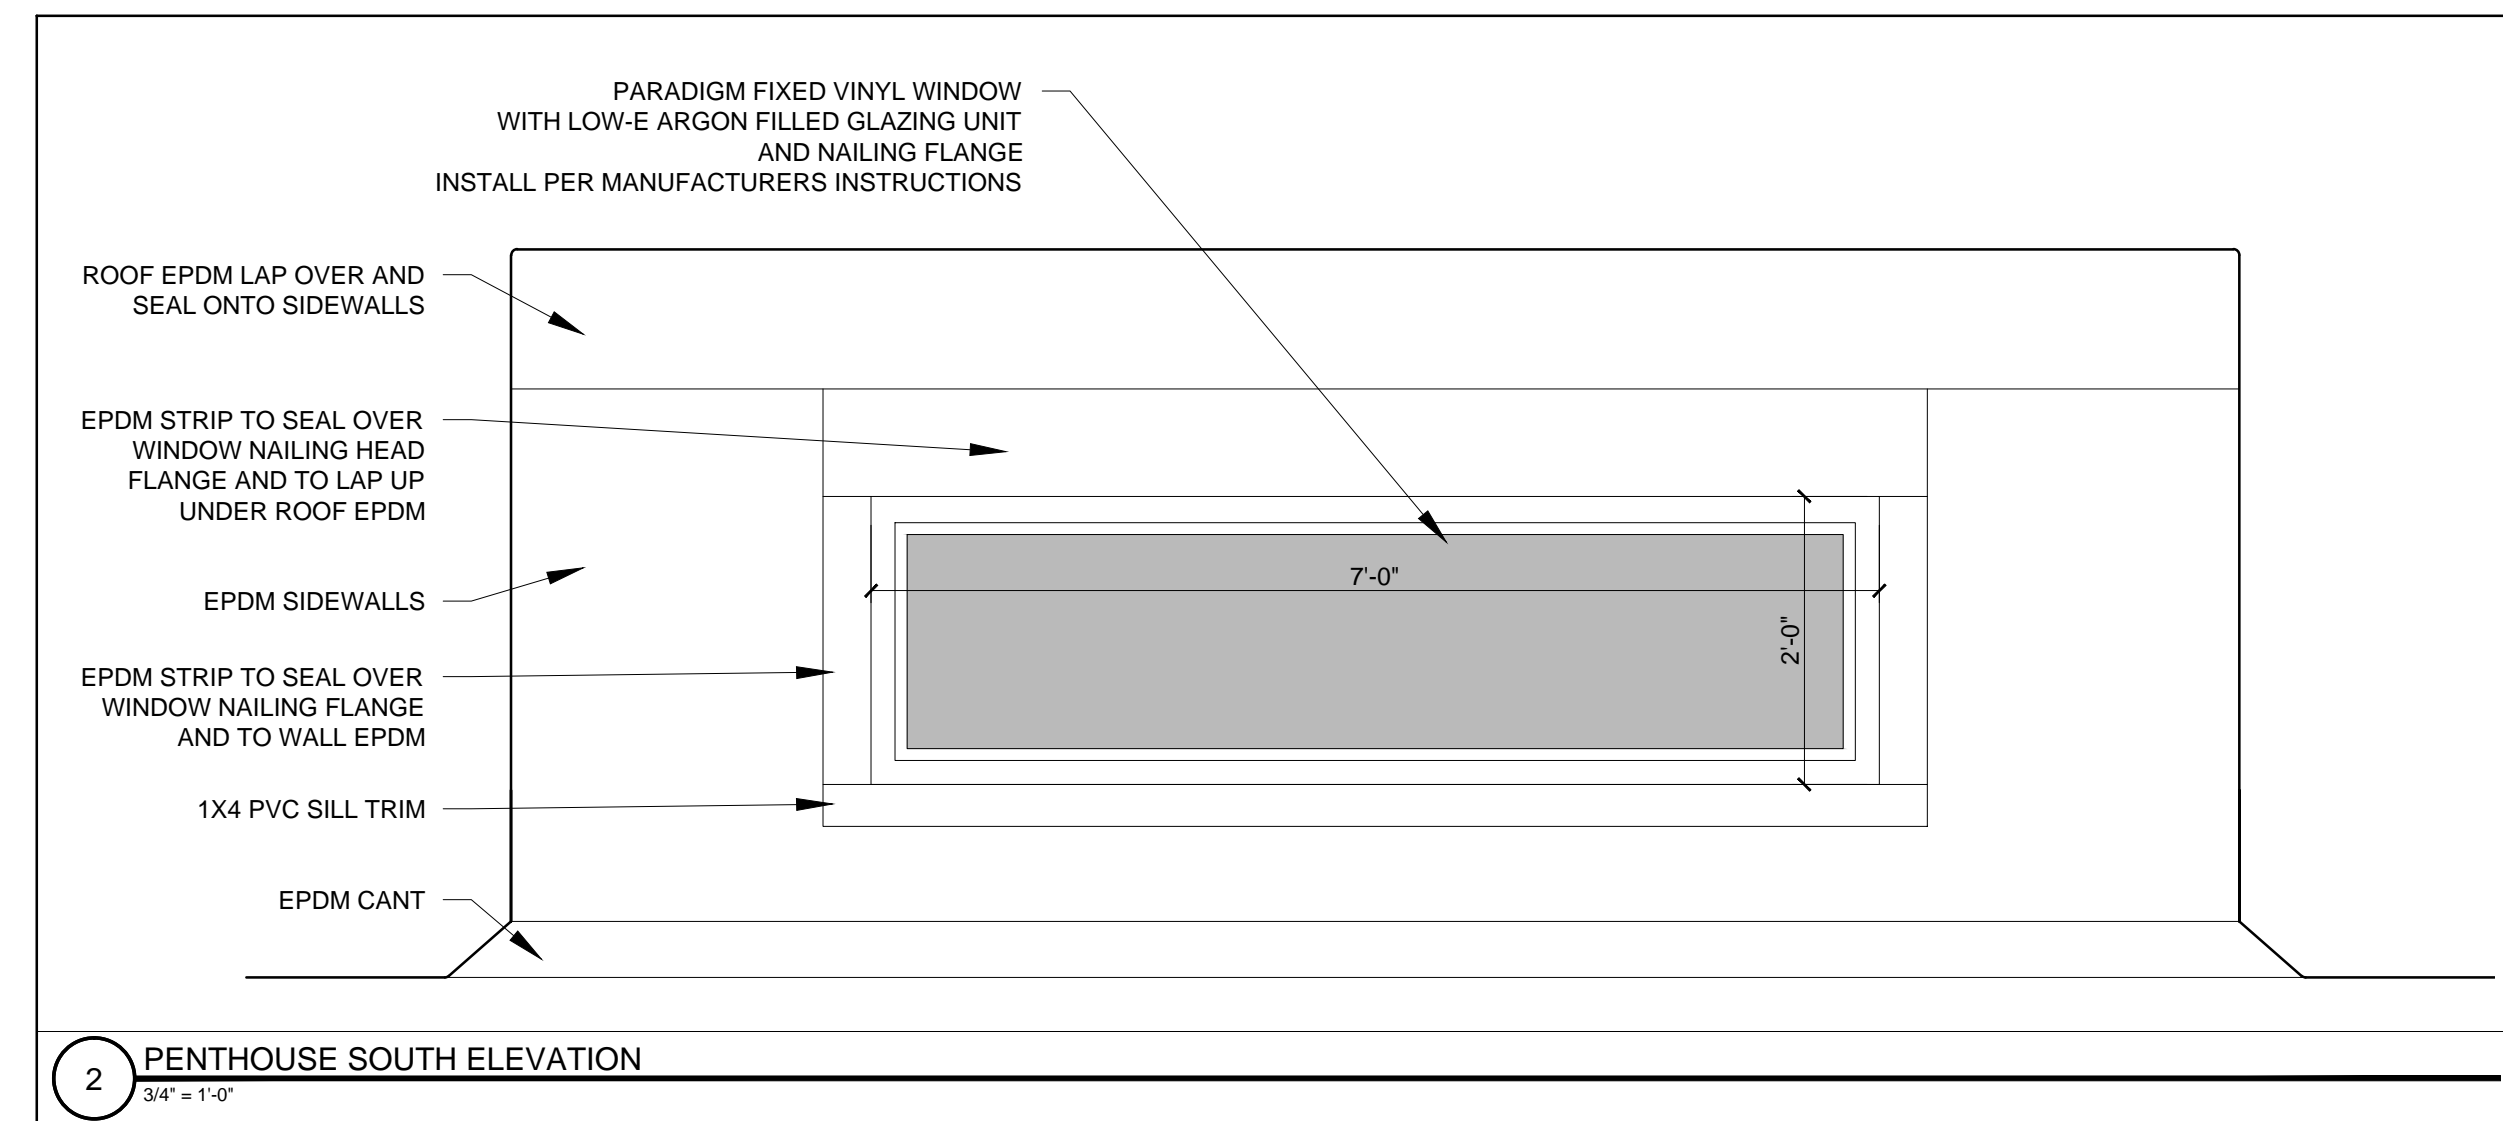

2 PENTHOUSE SOUTH ELEVATION
3/4" = 1'-0"

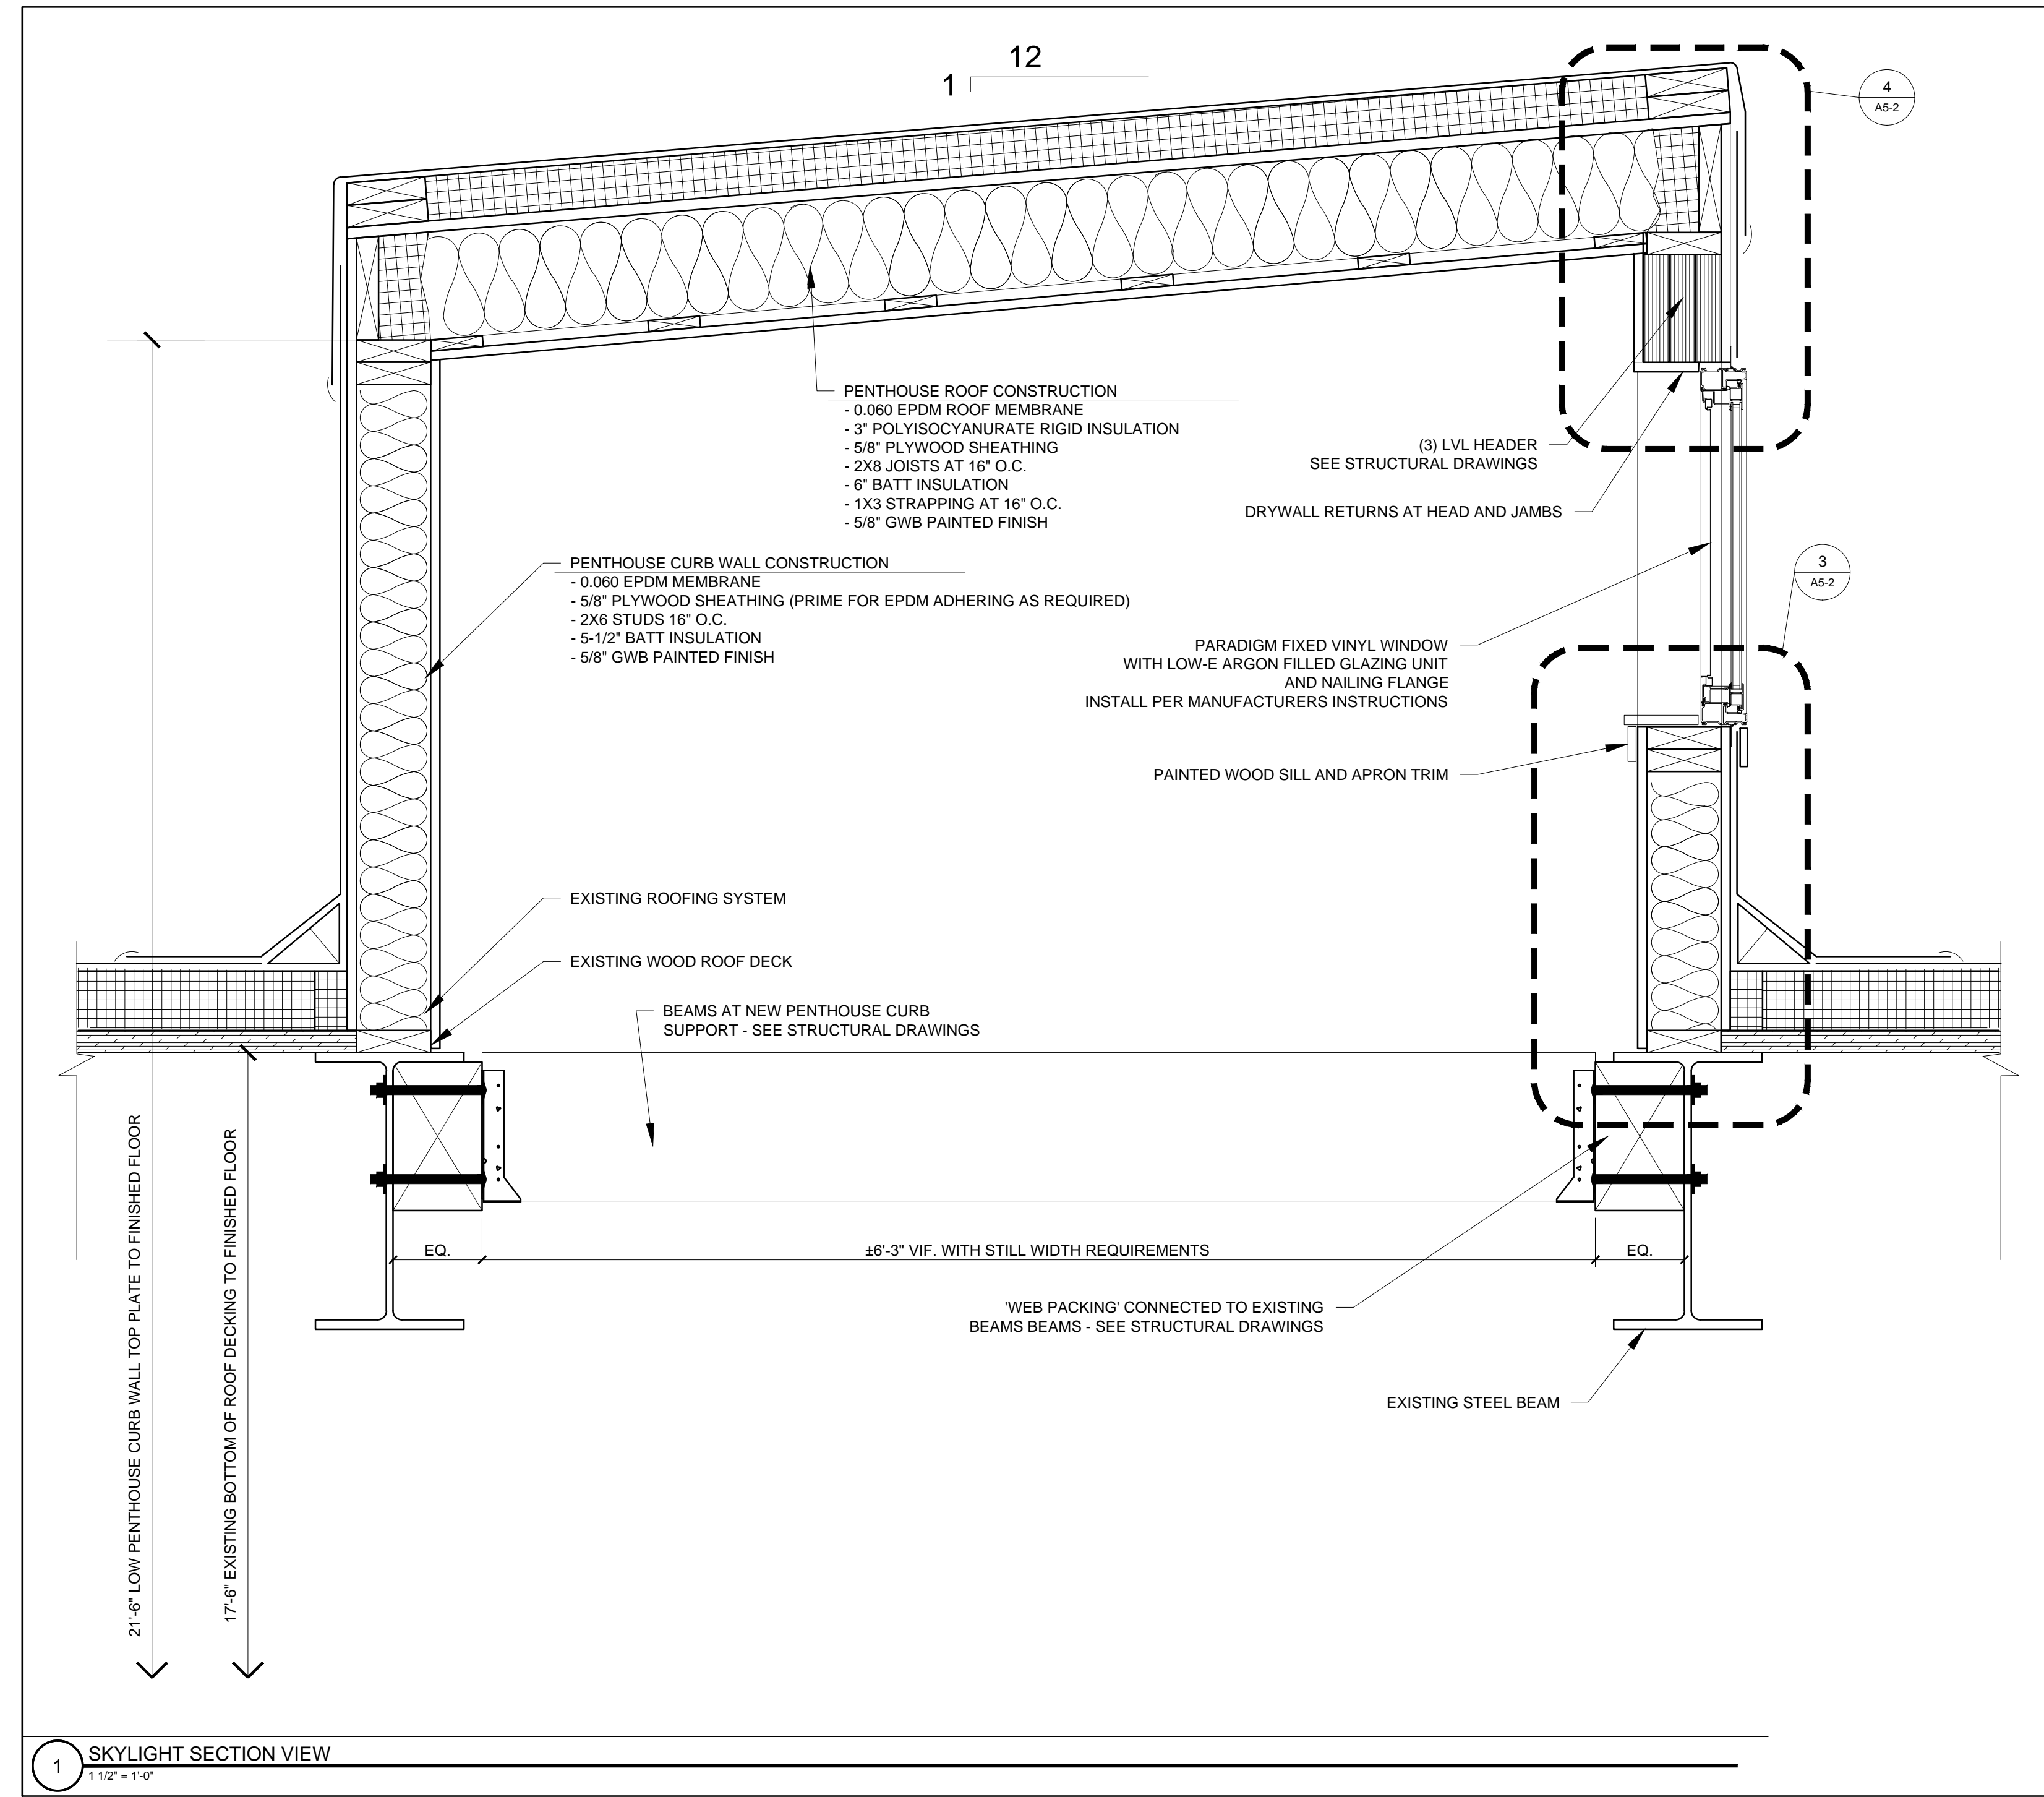

1 SKYLIGHT SECTION VIEW
1/16\"/>

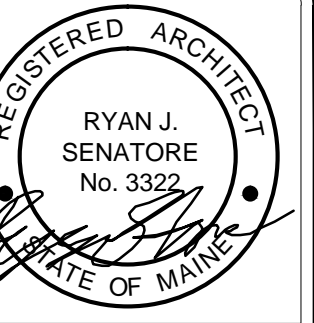

© 2015 RYAN SENATORE ARCHITECTURE

NISSEN BUILDING
RENOVATIONS
PORTLAND, MAINE



RYAN SENATORE ARCHITECTURE
565 CONGRESS STREET
PORTLAND, MAINE 04102
207-774-4614
senatorearchitecture.com

CONSULTANTS:
STRUCTURAL: Structural Integrity
77 Oak Street
Portland, ME 04101
207-774-4614

REVISIONS:

DATE: NOVEMBER 9, 2015

PROJECT No. 1523

DRAWN BY: JPF

CHECKED BY: RJS

SCALE: AS NOTED

SHEET TITLE:
DETAILS

A5-2