


RENOVATIONS TO THE NISSEN BUILDING

75 WASHINGTON AVENUE
PORTLAND, MAINE

PERMIT DRAWINGS

NOVEMBER 9, 2015

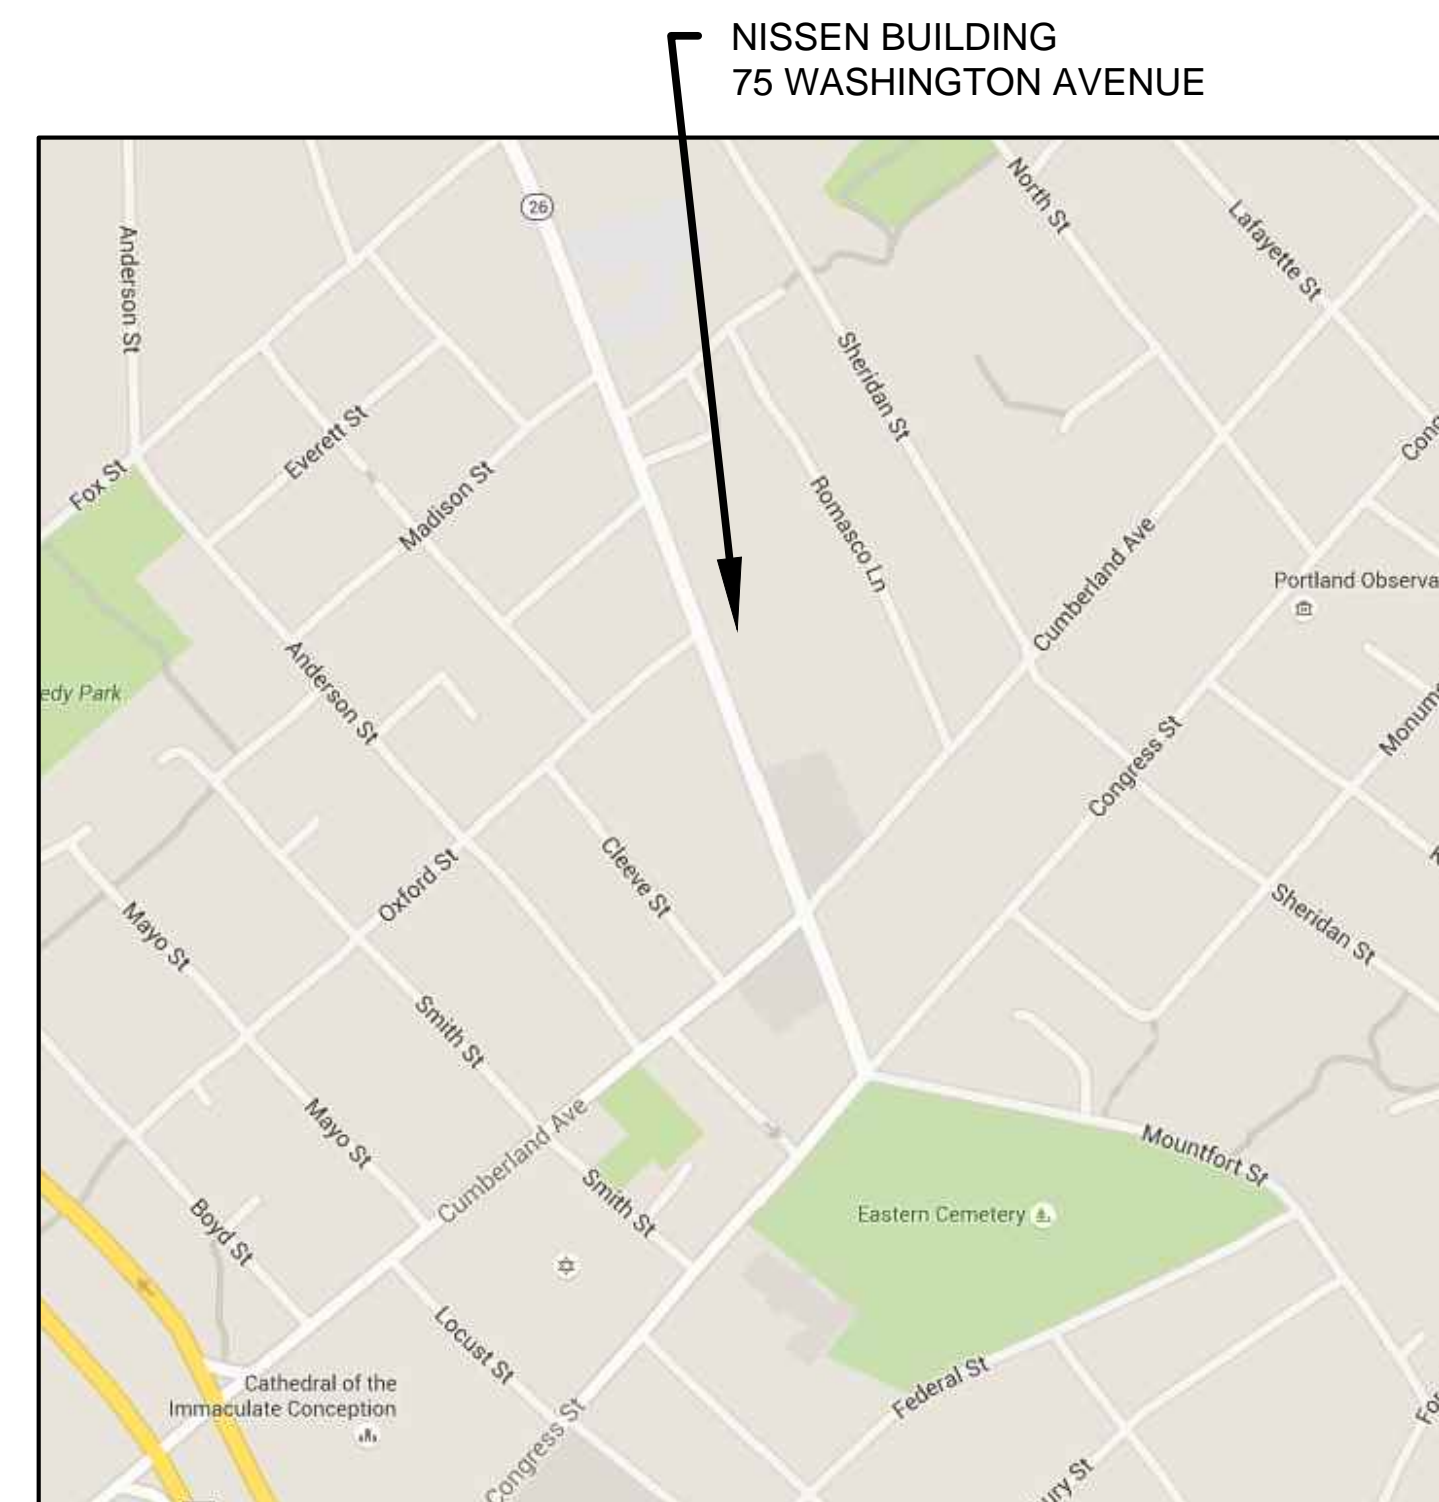

DRAWING LIST	
SHEET NUMBER	
G0-0	TITLE SHEET
G1-0	GENERAL NOTES, ABBREVIATIONS, LEGEND
G1-1	LIFE SAFETY PLAN
ARCHITECTURAL	
EX1-0	EXISTING FLOOR PLAN
AD1-0	DEMOLITION PLAN
A1-0	FLOOR PLAN
A1-1	REFLECTED CEILING PLAN
A1-2	ENLARGED FLOOR PLAN
A2-0	ELEVATION
A3-0	SECTION VIEW
A4-0	INTERIOR ELEVATIONS
A5-0	DETAILS
A5-1	DETAILS
A5-2	DETAILS
A5-3	DETAILS
A7-0	DOOR & WINDOW SCHEDULE
STRUCTURAL	
S1.0	GENERAL NOTES / INDEX
S1.1	STRUCTURAL PLANS
S1.2	CANOPY STRUCTURAL PLAN
S2.1	SECTIONS

ARCHITECT

RYAN SENATORE ARCHITECTURE

565 CONGRESS STREET, SUITE 304, PORTLAND, MAINE 04101
207-650-6414