


# DOOR SCHEDULE

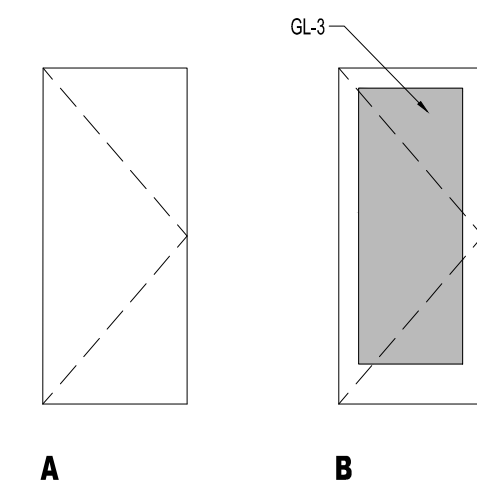

NOTES:  
 1. EXTERIOR DOOR JAMBS TO BE SEALED TO THEIR ROUGH OPENINGS USING LOW EXPANDING FOAM, BACKER ROD OR CAULKING.  
 2. ALL EXTERIOR DOORS TO BE WEATHER STRIPPED



GLAZING SCHEDULE	
KEY	GLAZING TYPE
GL-1	INSULATED CLEAR TEMPERED GLAZING
GL-2	FIRE RATED INSULATED GLAZING
GL-3	CLEAR TEMPERED GLASS
GL-4	CLEAR INSULATED TEMPERED GLASS
GL-5	FIRE RATED GLAZING

1 DOOR TYPES  
 1/4" = 1'-0"


## DOOR SCHEDULE

DOOR NO.	TYPE	DOOR				FRAME				DETAILS				GENERAL		
		WIDTH	HEIGHT	THICKNESS	INSULATED	MATERIAL	THRESHOLD	HEAD	JAMB	SILL	CLOSER	FIRE RATING (MINUTES)	HARDWARE KEY	REMARKS		
101.1	A	3'-0"	7'-0"	1-3/4"	WD	CLR	-	-	STL	-	-	-	-	-	-	
102.1	A	3'-0"	7'-0"	1-3/4"	WD	CLR	-	-	STL	-	-	-	Y	-	-	
103.1	A	3'-0"	7'-0"	1-3/4"	WD	CLR	-	-	STL	-	-	-	-	-	-	
104.1	A	3'-0"	7'-0"	1-3/4"	WD	CLR	-	-	STL	-	-	-	-	-	-	
105.1	A	3'-0"	7'-0"	1-3/4"	WD	CLR	-	-	STL	-	-	-	-	-	-	
106.1	B	3'-0"	7'-0"	1-3/4"	WD	CLR	-	-	STL	-	-	-	-	-	-	

2 SUITE 3-D FLOOR PLAN  
 1/8" = 1'-0"

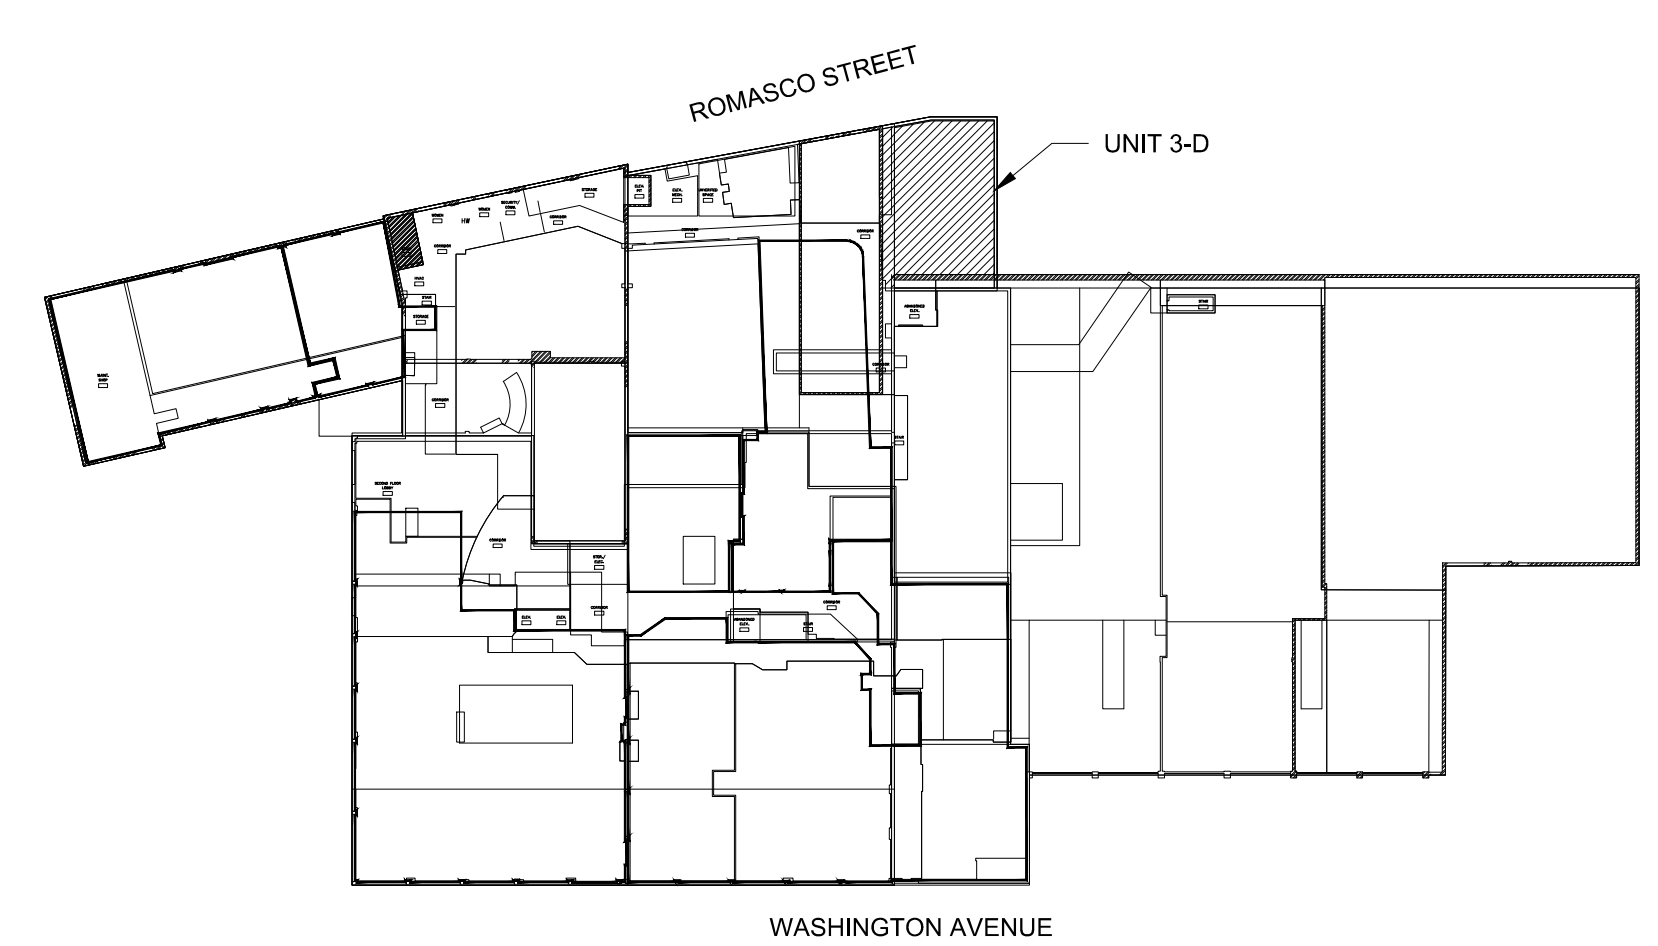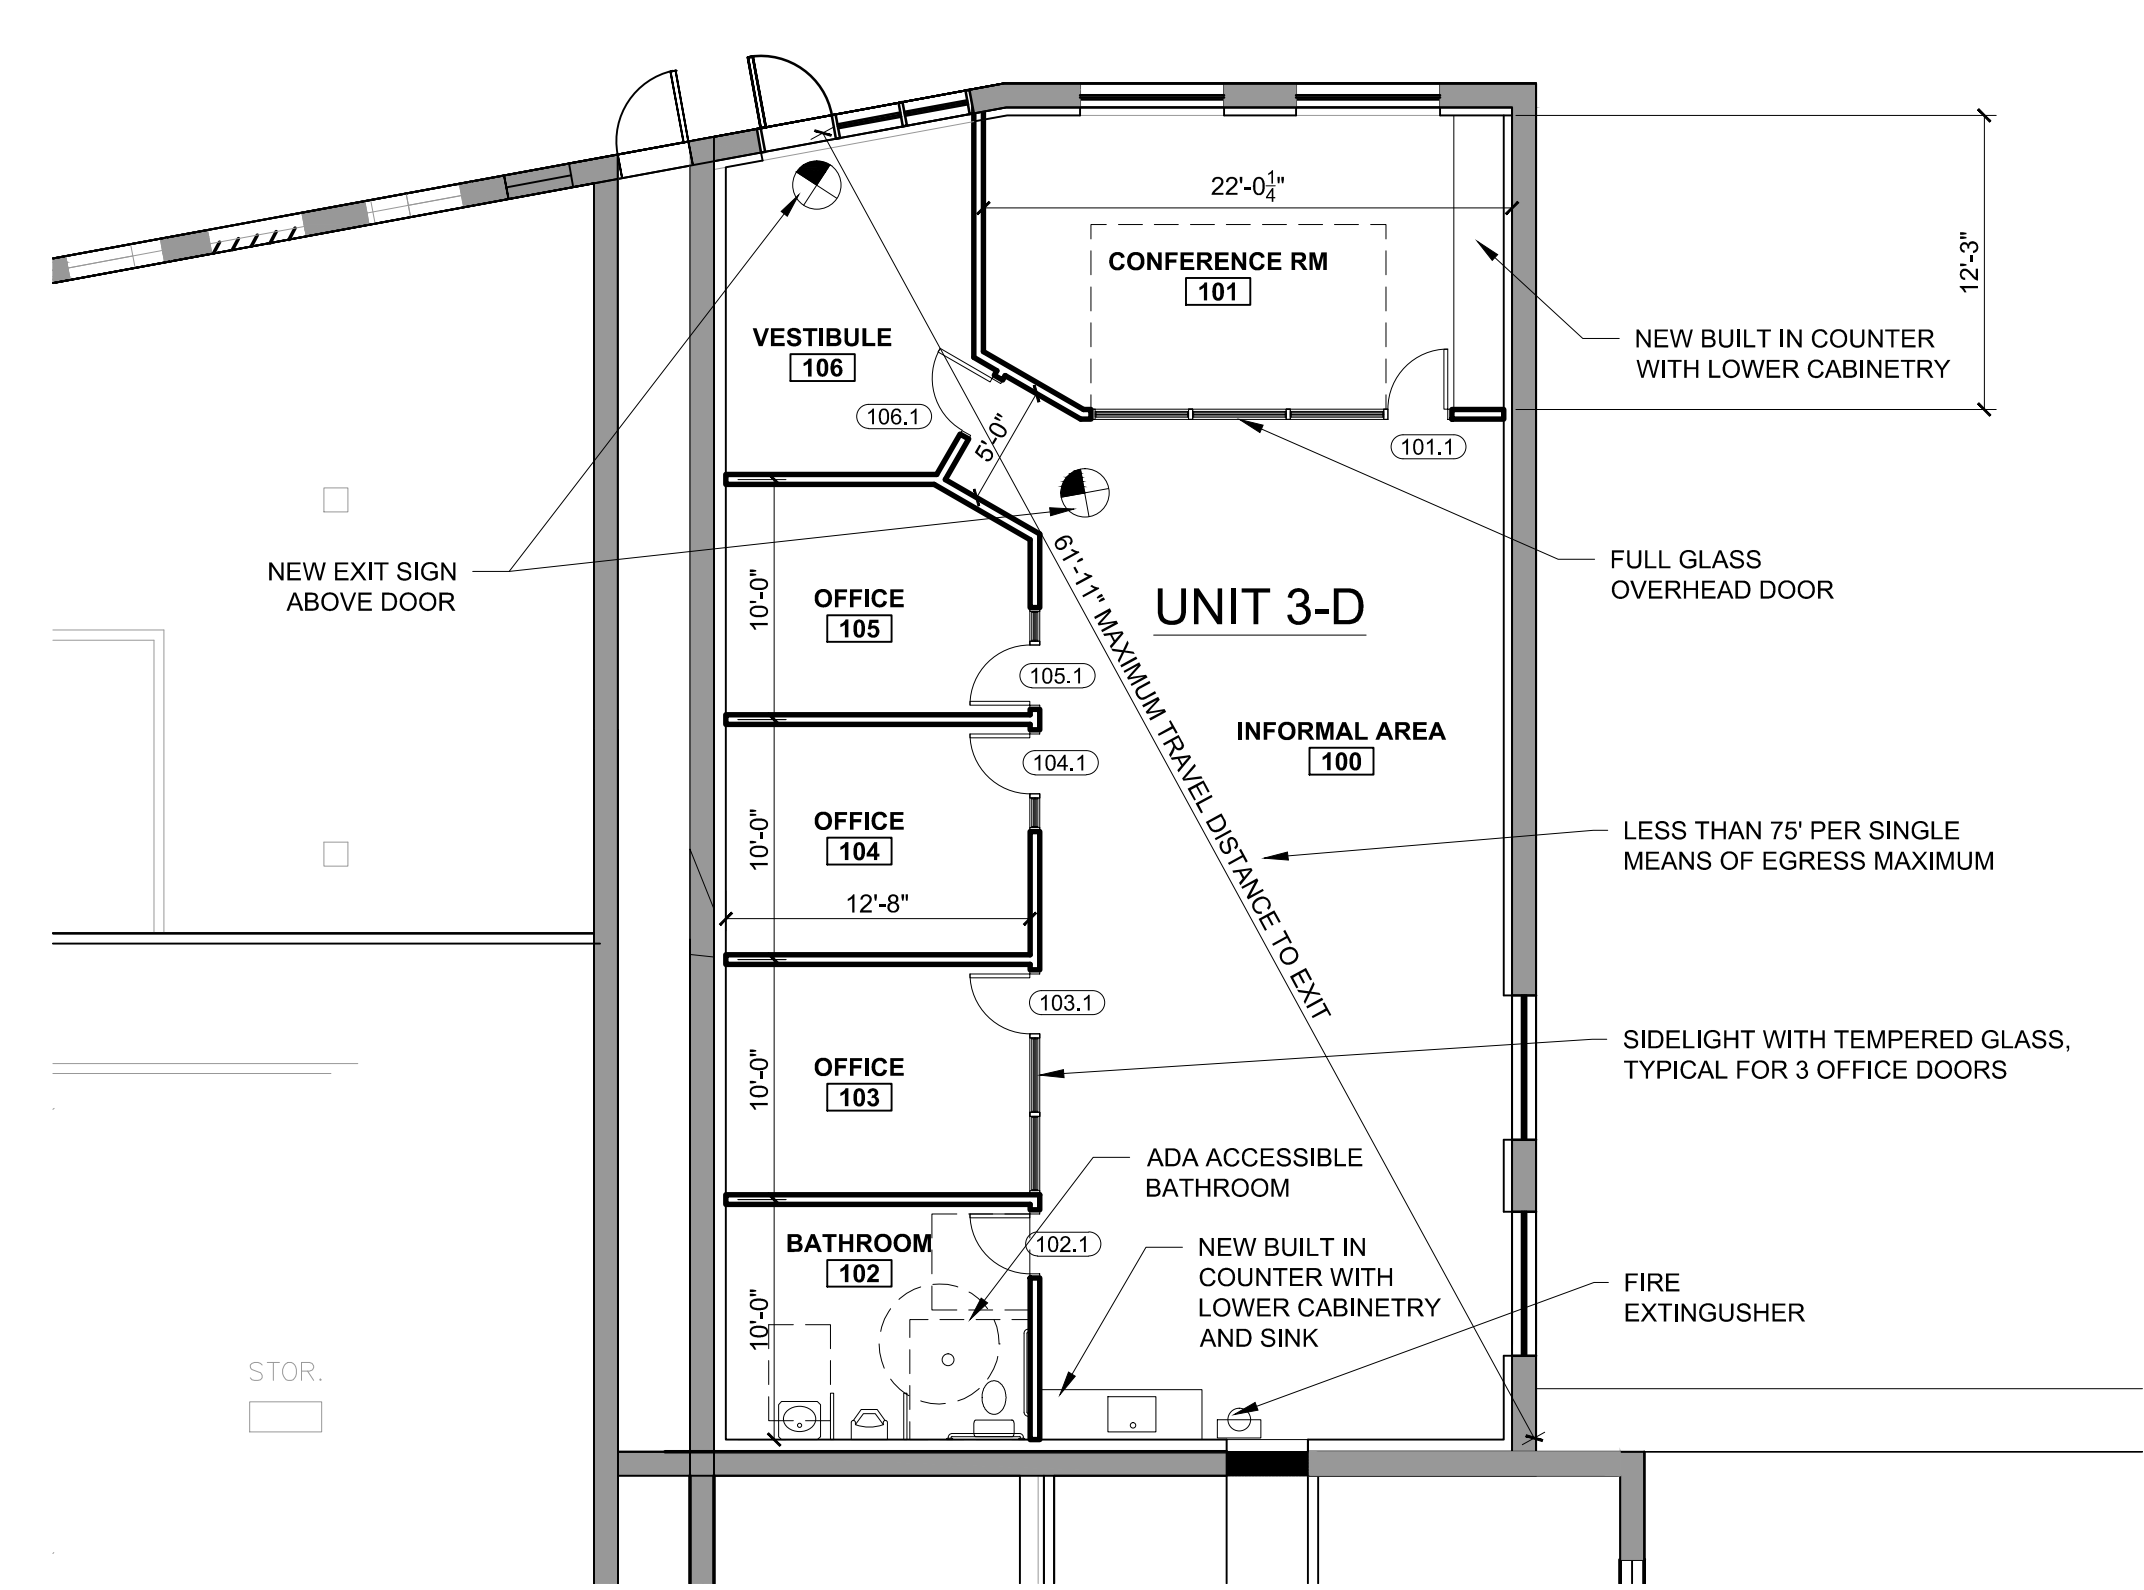

1 KEY PLAN  
 1/8" = 1'-0"

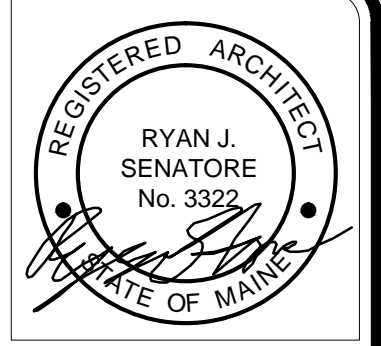

© 2015 RYAN SENATORE ARCHITECTURE

**NISSEN BUILDING - SUITE 3-D**  
 ROMASCO STREET  
 PORTLAND, MAINE



RYAN SENATORE ARCHITECTURE  
 565 CONGRESS STREET  
 PORTLAND, MAINE 04101  
 207-650-6414  
 senatorearchitecture.com

CONSULTANTS:

REVISIONS:

DATE: DECEMBER 16, 2015

PROJECT No.

DRAWN BY: JPF / RJS

CHECKED BY: RJS

SCALE: AS NOTED

SHEET TITLE:  
 NISSEN BUILDING RENOVATION PLANS

A1-0