



2 EXTERIOR ELEVATION
1/4" = 1'-0"

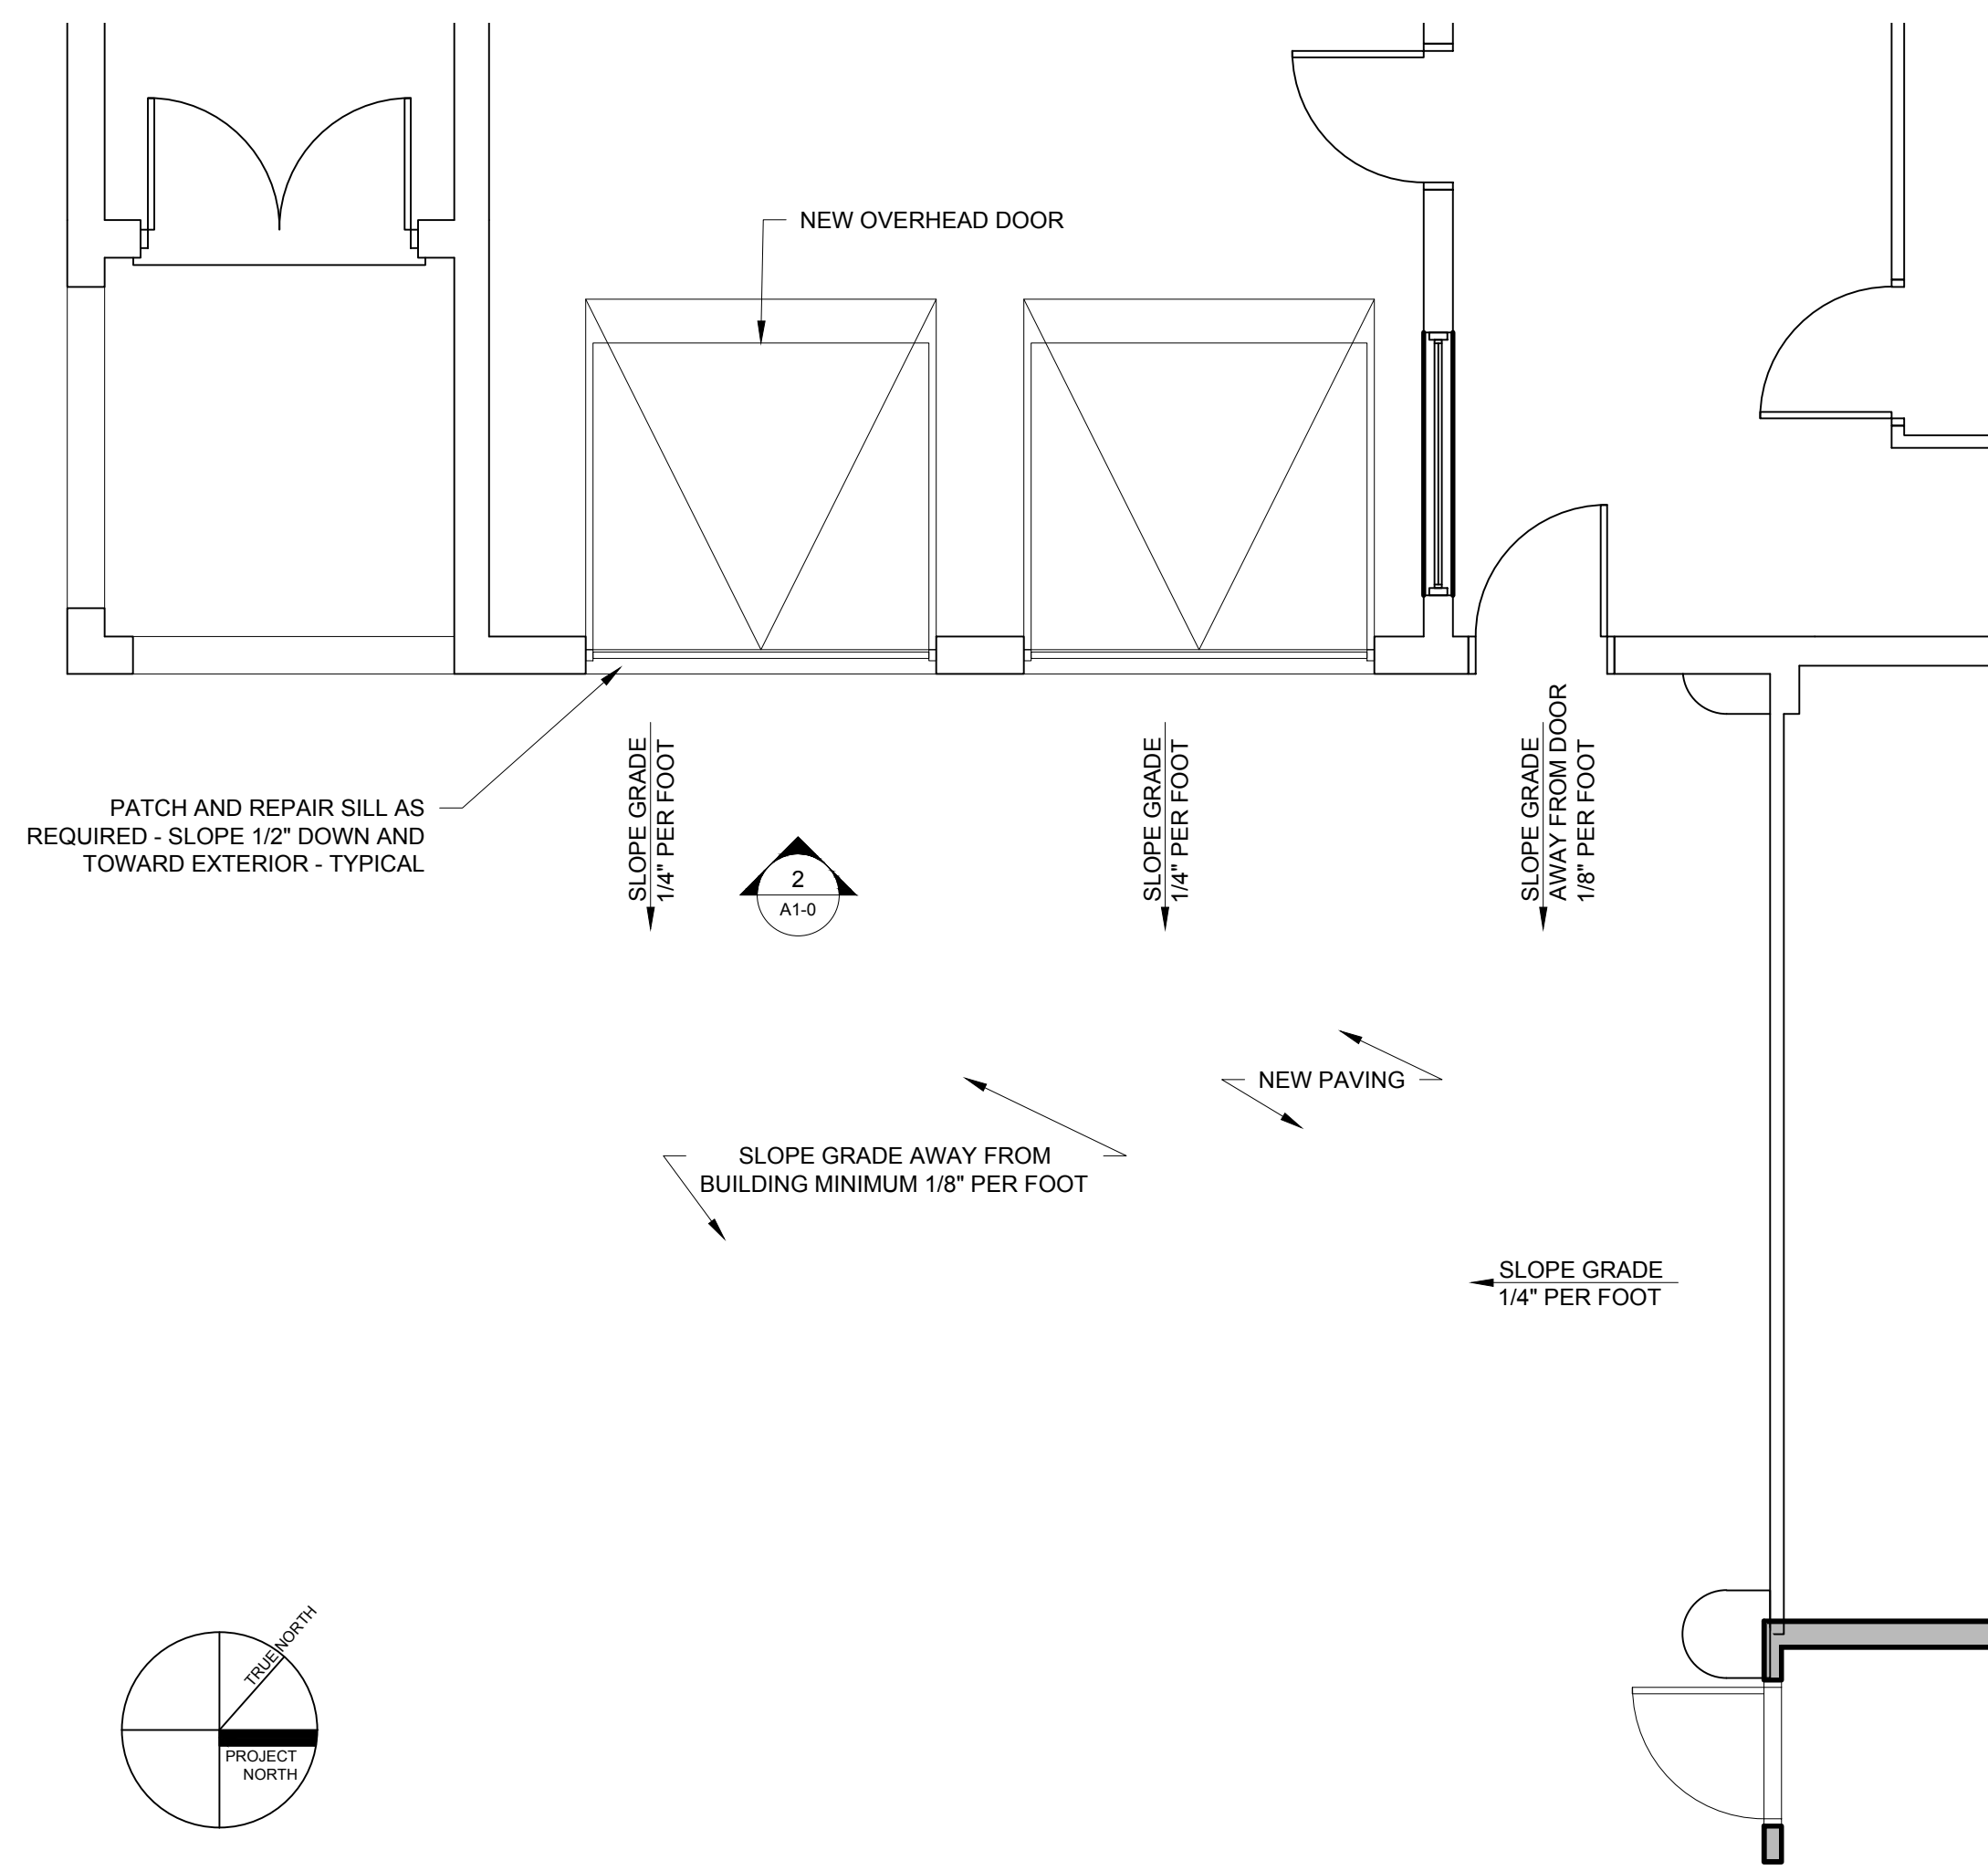

3 FLOOR PLAN
1/4" = 1'-0"

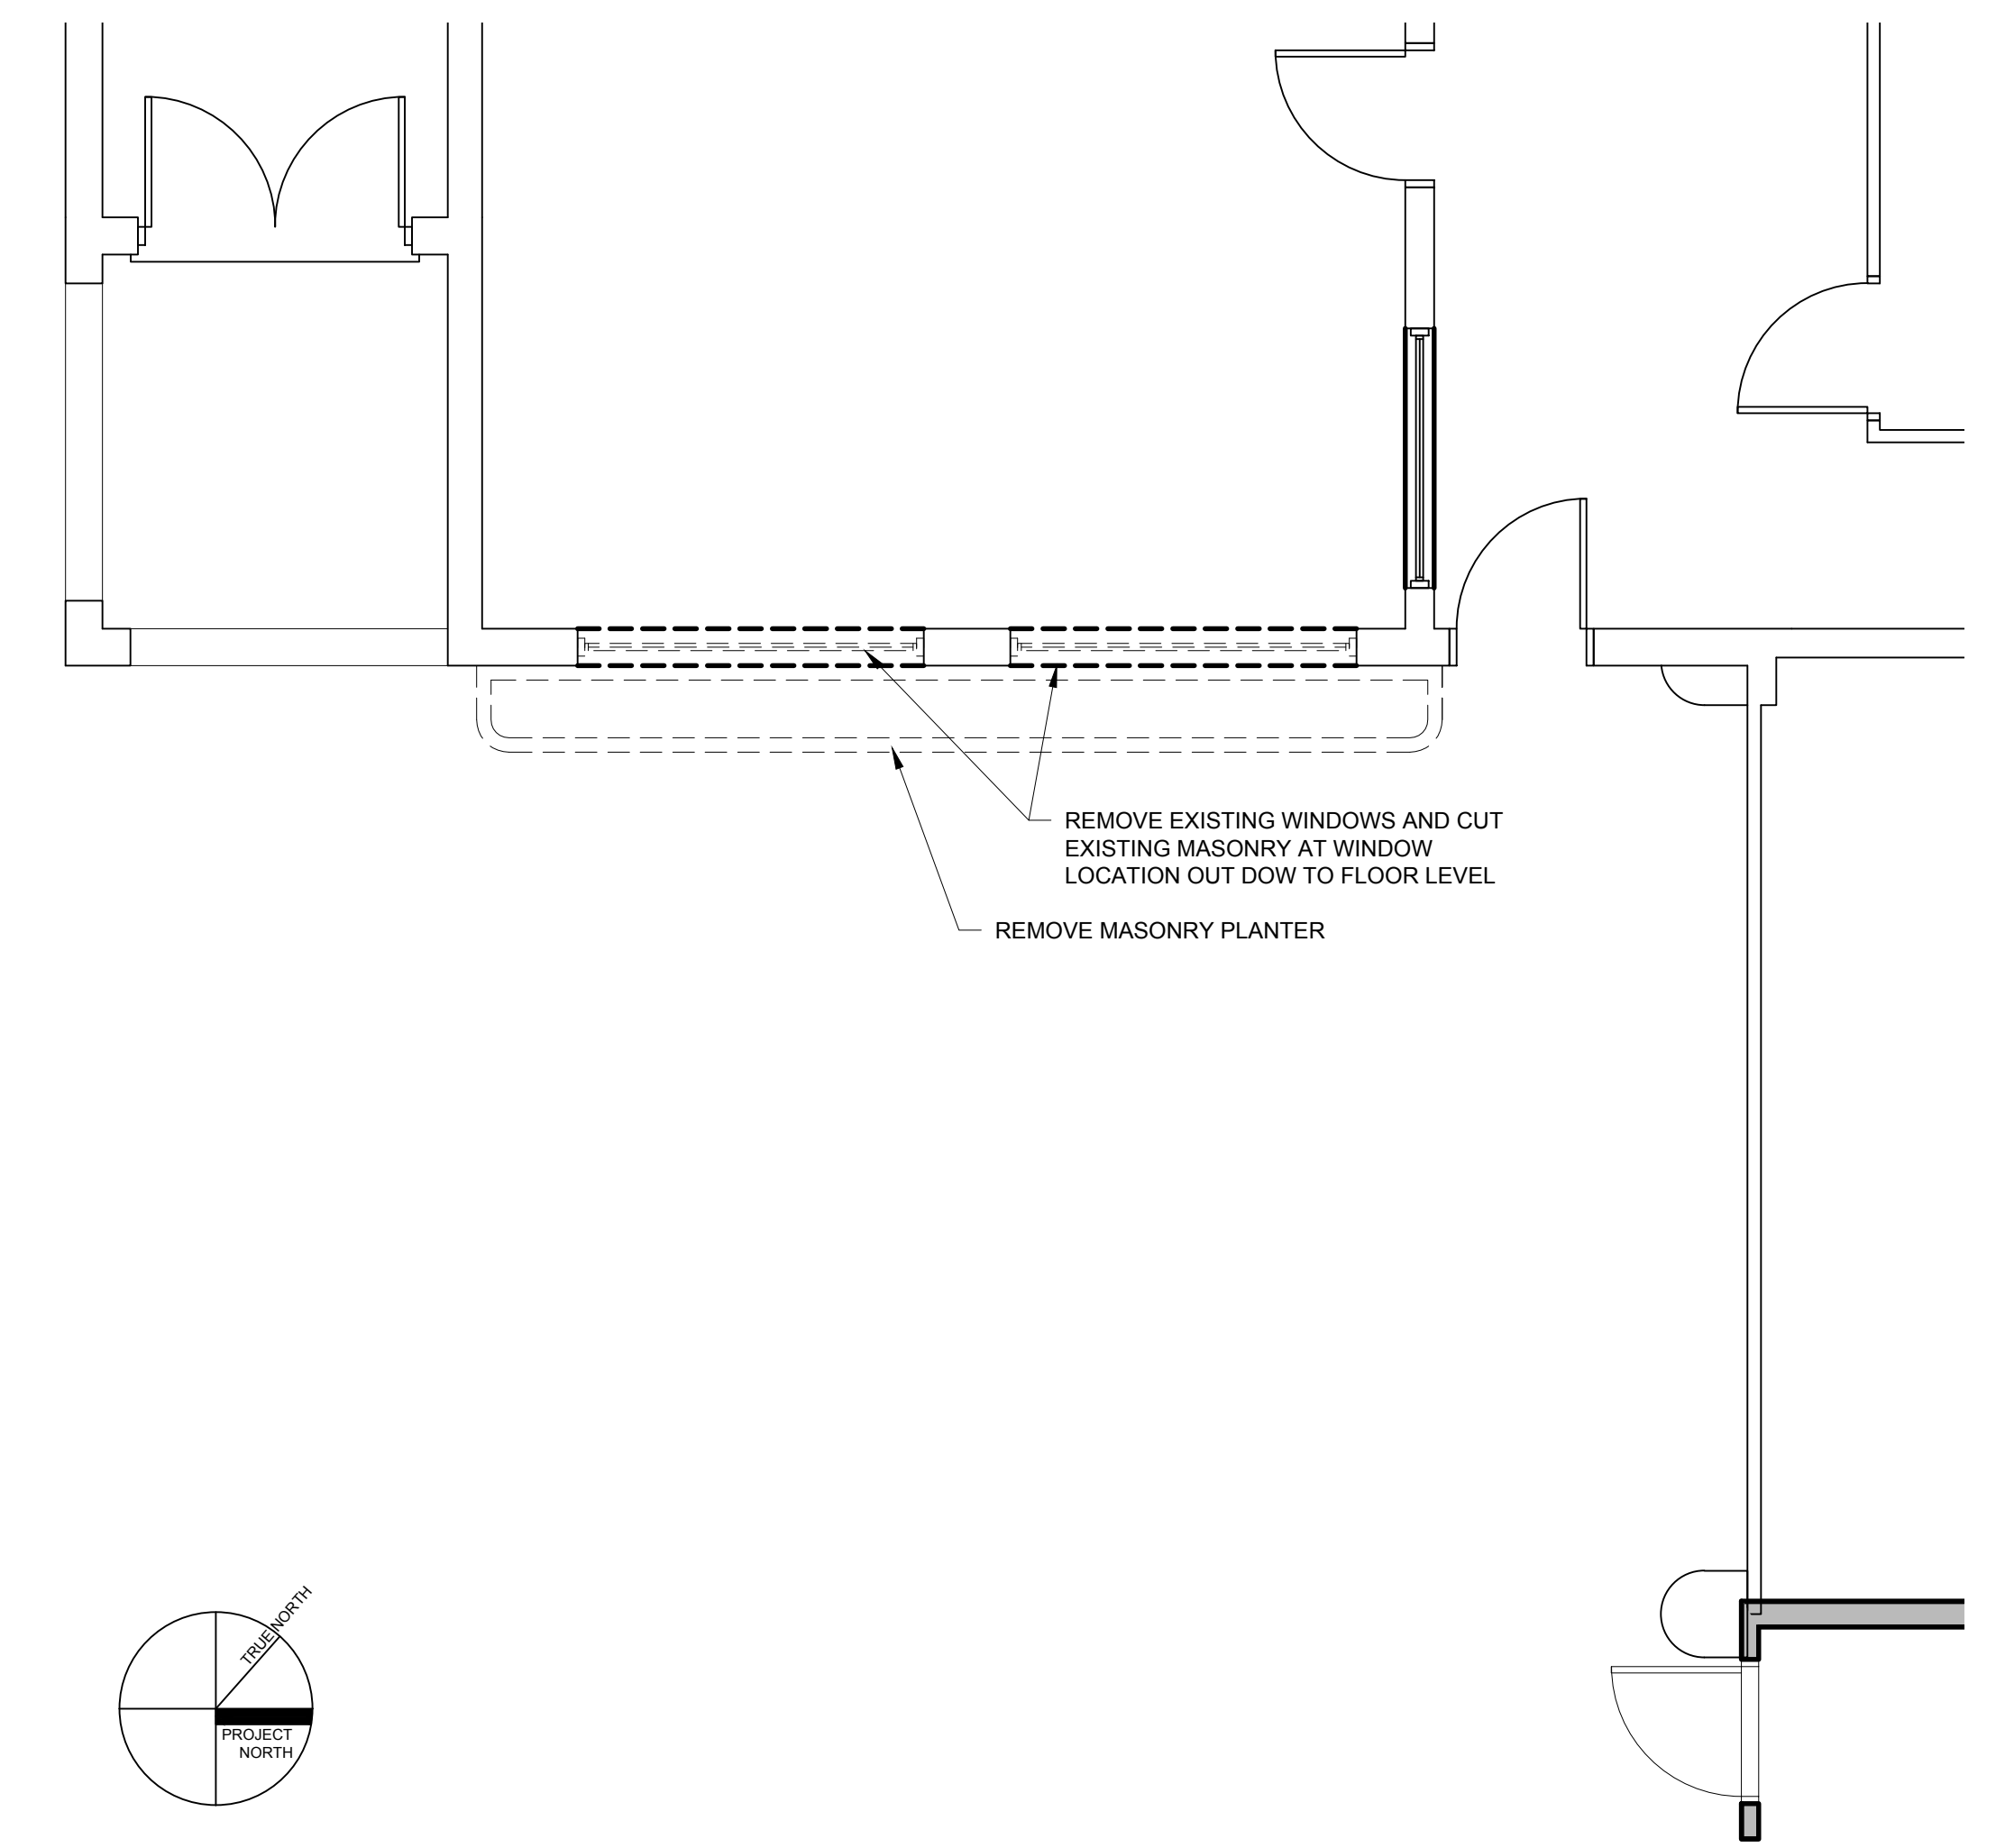

1 DEMO PLAN
1/4" = 1'-0"

© 2016 RYAN SENATORE ARCHITECTURE

NISSEN BUILDING
RENOVATIONS
PORTLAND, MAINE



RYAN SENATORE
ARCHITECTURE
565 CONGRESS STREET
PORTLAND, MAINE
207-650-6414
senatorearchitecture.com

CONSULTANTS:

REVISIONS:

DATE: JUNE 22, 2016

PROJECT No.

DRAWN BY: JPF

CHECKED BY: RJS

SCALE: AS NOTED

SHEET TITLE:
RENOVATION
DRAWINGS

A1-0