

© 2016 RYAN SENATORE ARCHITECTURE

**NISSEN BUILDING - COURTYARD**  
75 WASHINGTON STREET  
PORTLAND MAINE



**RYAN SENATORE ARCHITECTURE**  
365 CONGRESS STREET  
PORTLAND, MAINE 04101  
207-650-6414  
senatorearchitecture.com

**CONSULTANTS:**  
STRUCTURAL:  
Structural Integrity  
77 Oak Street  
Portland, ME 04101  
207-774-4614

REVISIONS:

DATE: AUGUST 31, 2016

PROJECT No. 1523.C



DRAWN BY: JPF

CHECKED BY: RJS

SCALE: AS NOTED

SHEET TITLE:  
**FLOOR PLAN**

**A1-0**

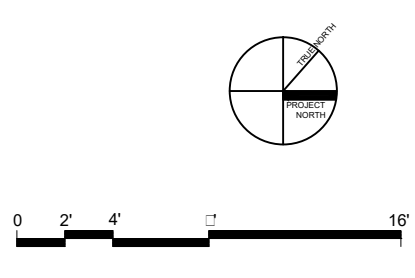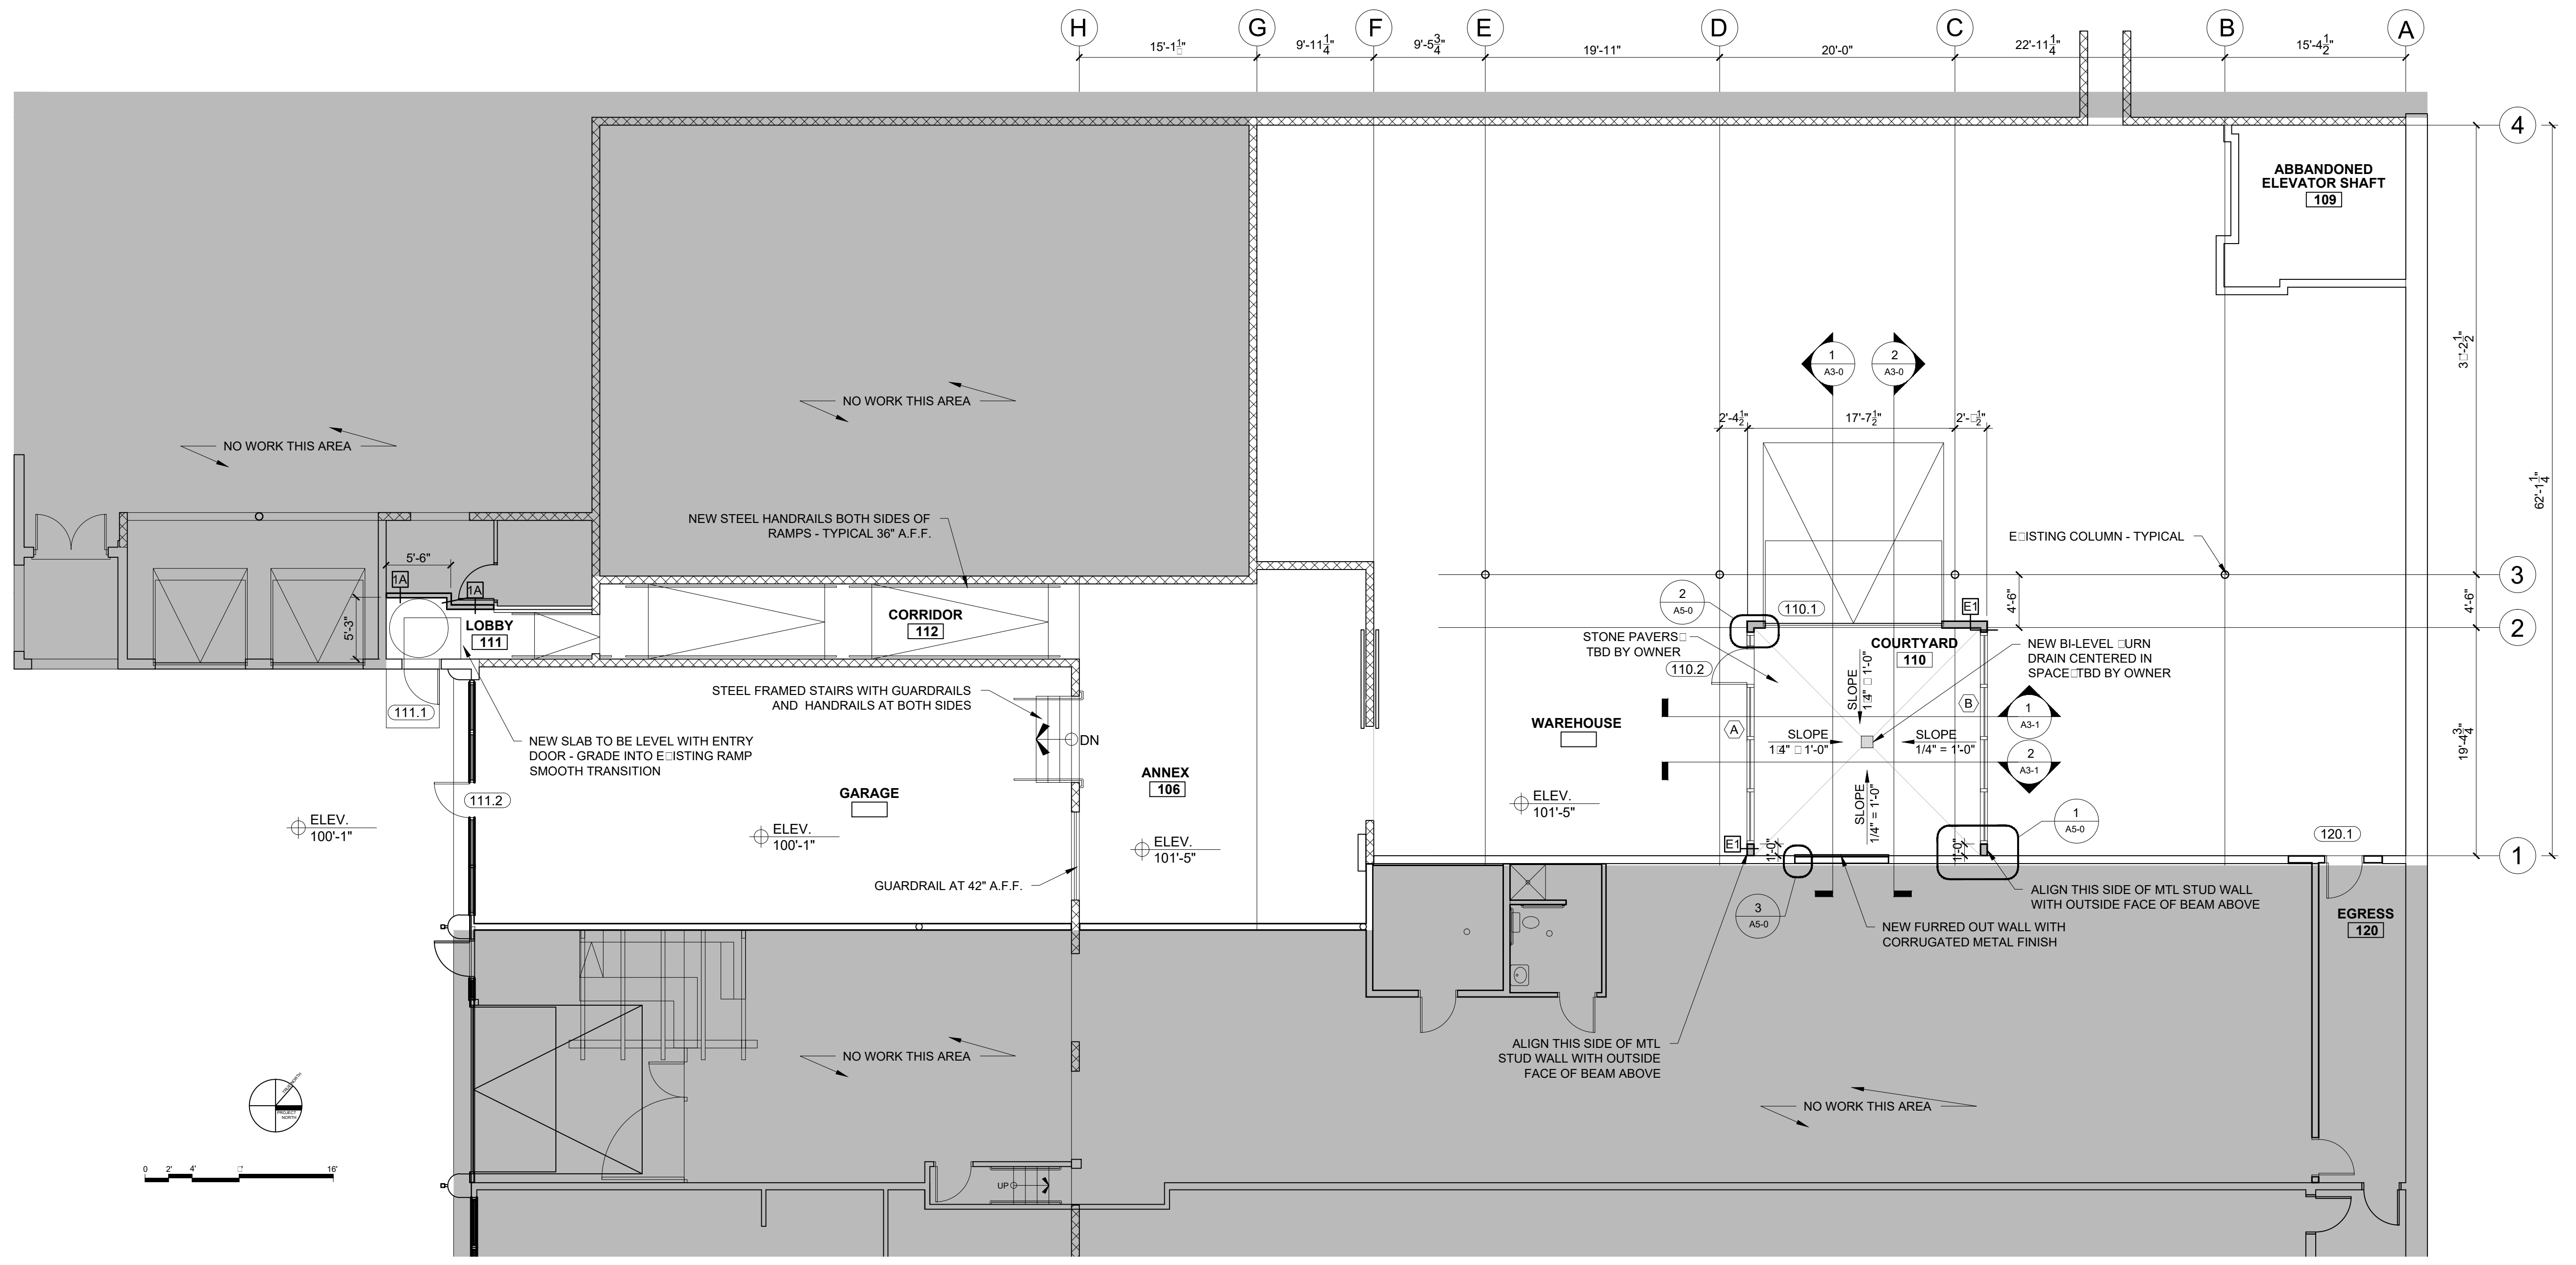

**1 FLOOR PLAN**  
1/8" = 1'-0"