

© 2016 RYAN SENATORE ARCHITECTURE

CONG TU BOT - RESTAURANT FIT-UP
 59 WASHINGTON AVENUE
 PORTLAND, MAINE



RYAN SENATORE ARCHITECTURE
 565 CONGRESS STREET
 PORTLAND, MAINE 04101
 207-650-6414
 senatorearchitecture.com

CONSULTANTS:

REVISIONS:

DATE: 17, OCTOBER 2016

PROJECT No. 1643



DRAWN BY: JPF, RJS

CHECKED BY: RJS

SCALE: AS NOTED

SHEET TITLE:
FIRST FLOOR PLAN


A1-0

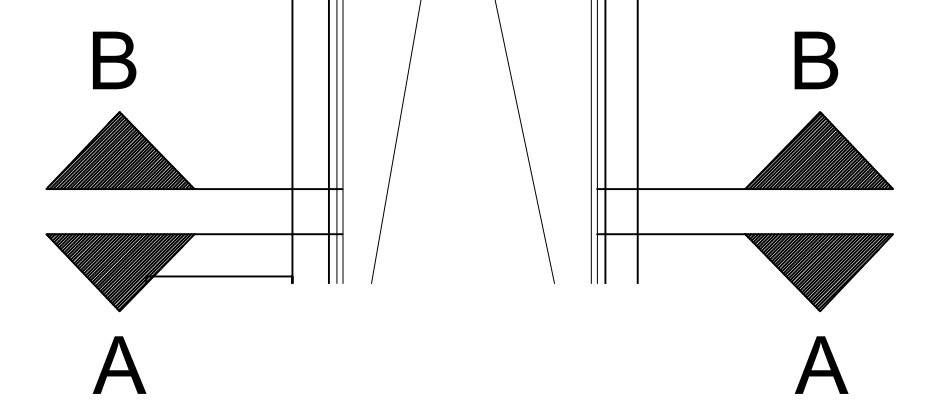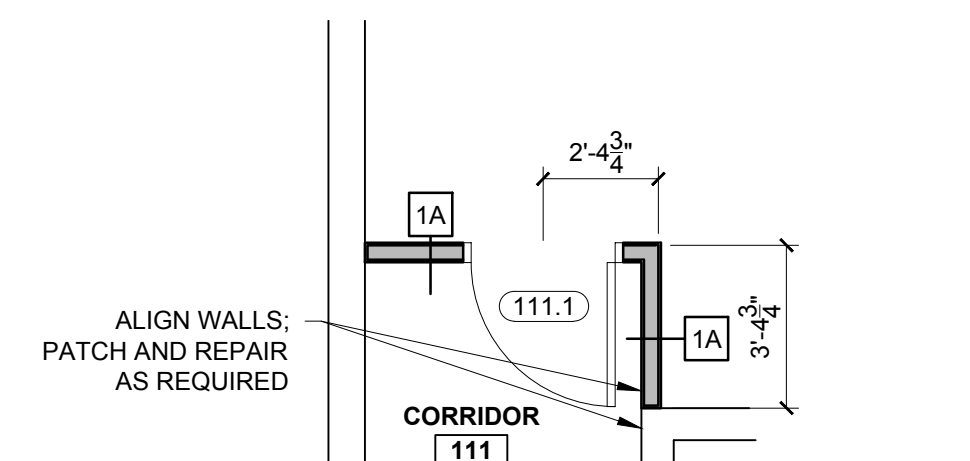

2 FLOOR PLAN - PART B
 1/4" = 1'-0"

WALL LEGEND

EXISTING WALL	
DEMO WALL	
NEW WALL	

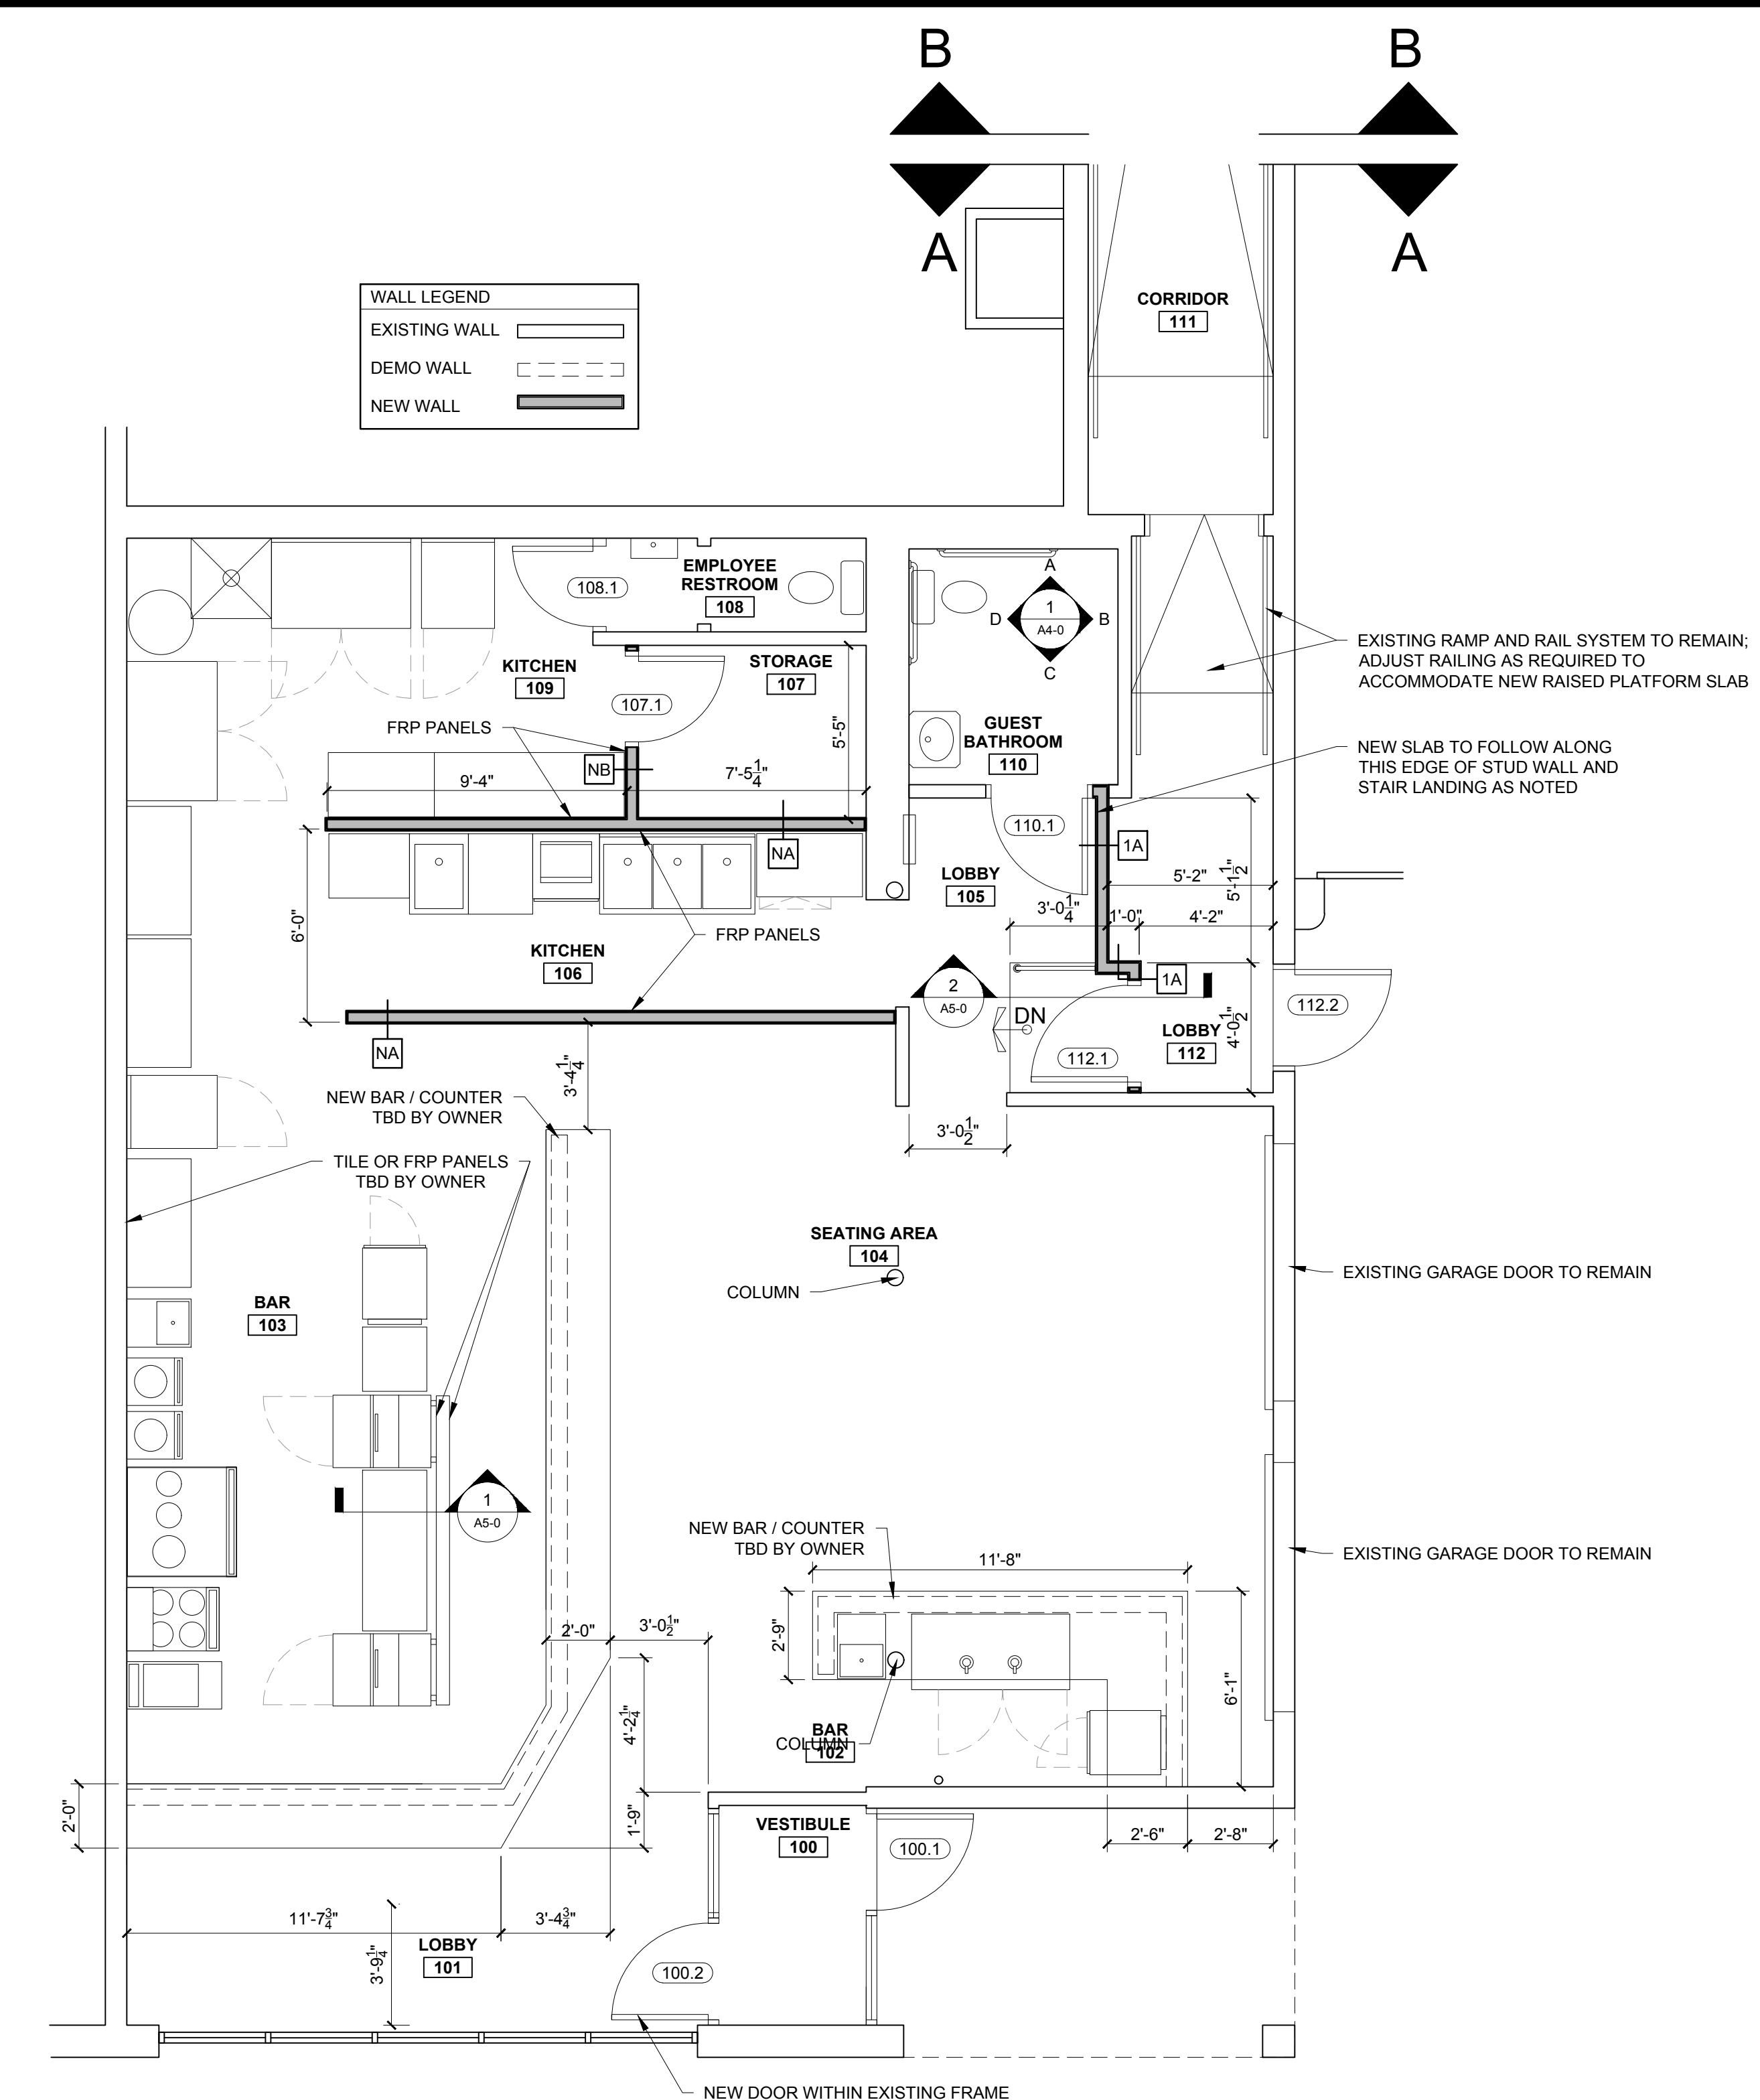

1 FLOOR PLAN - PART A
 1/4" = 1'-0"